
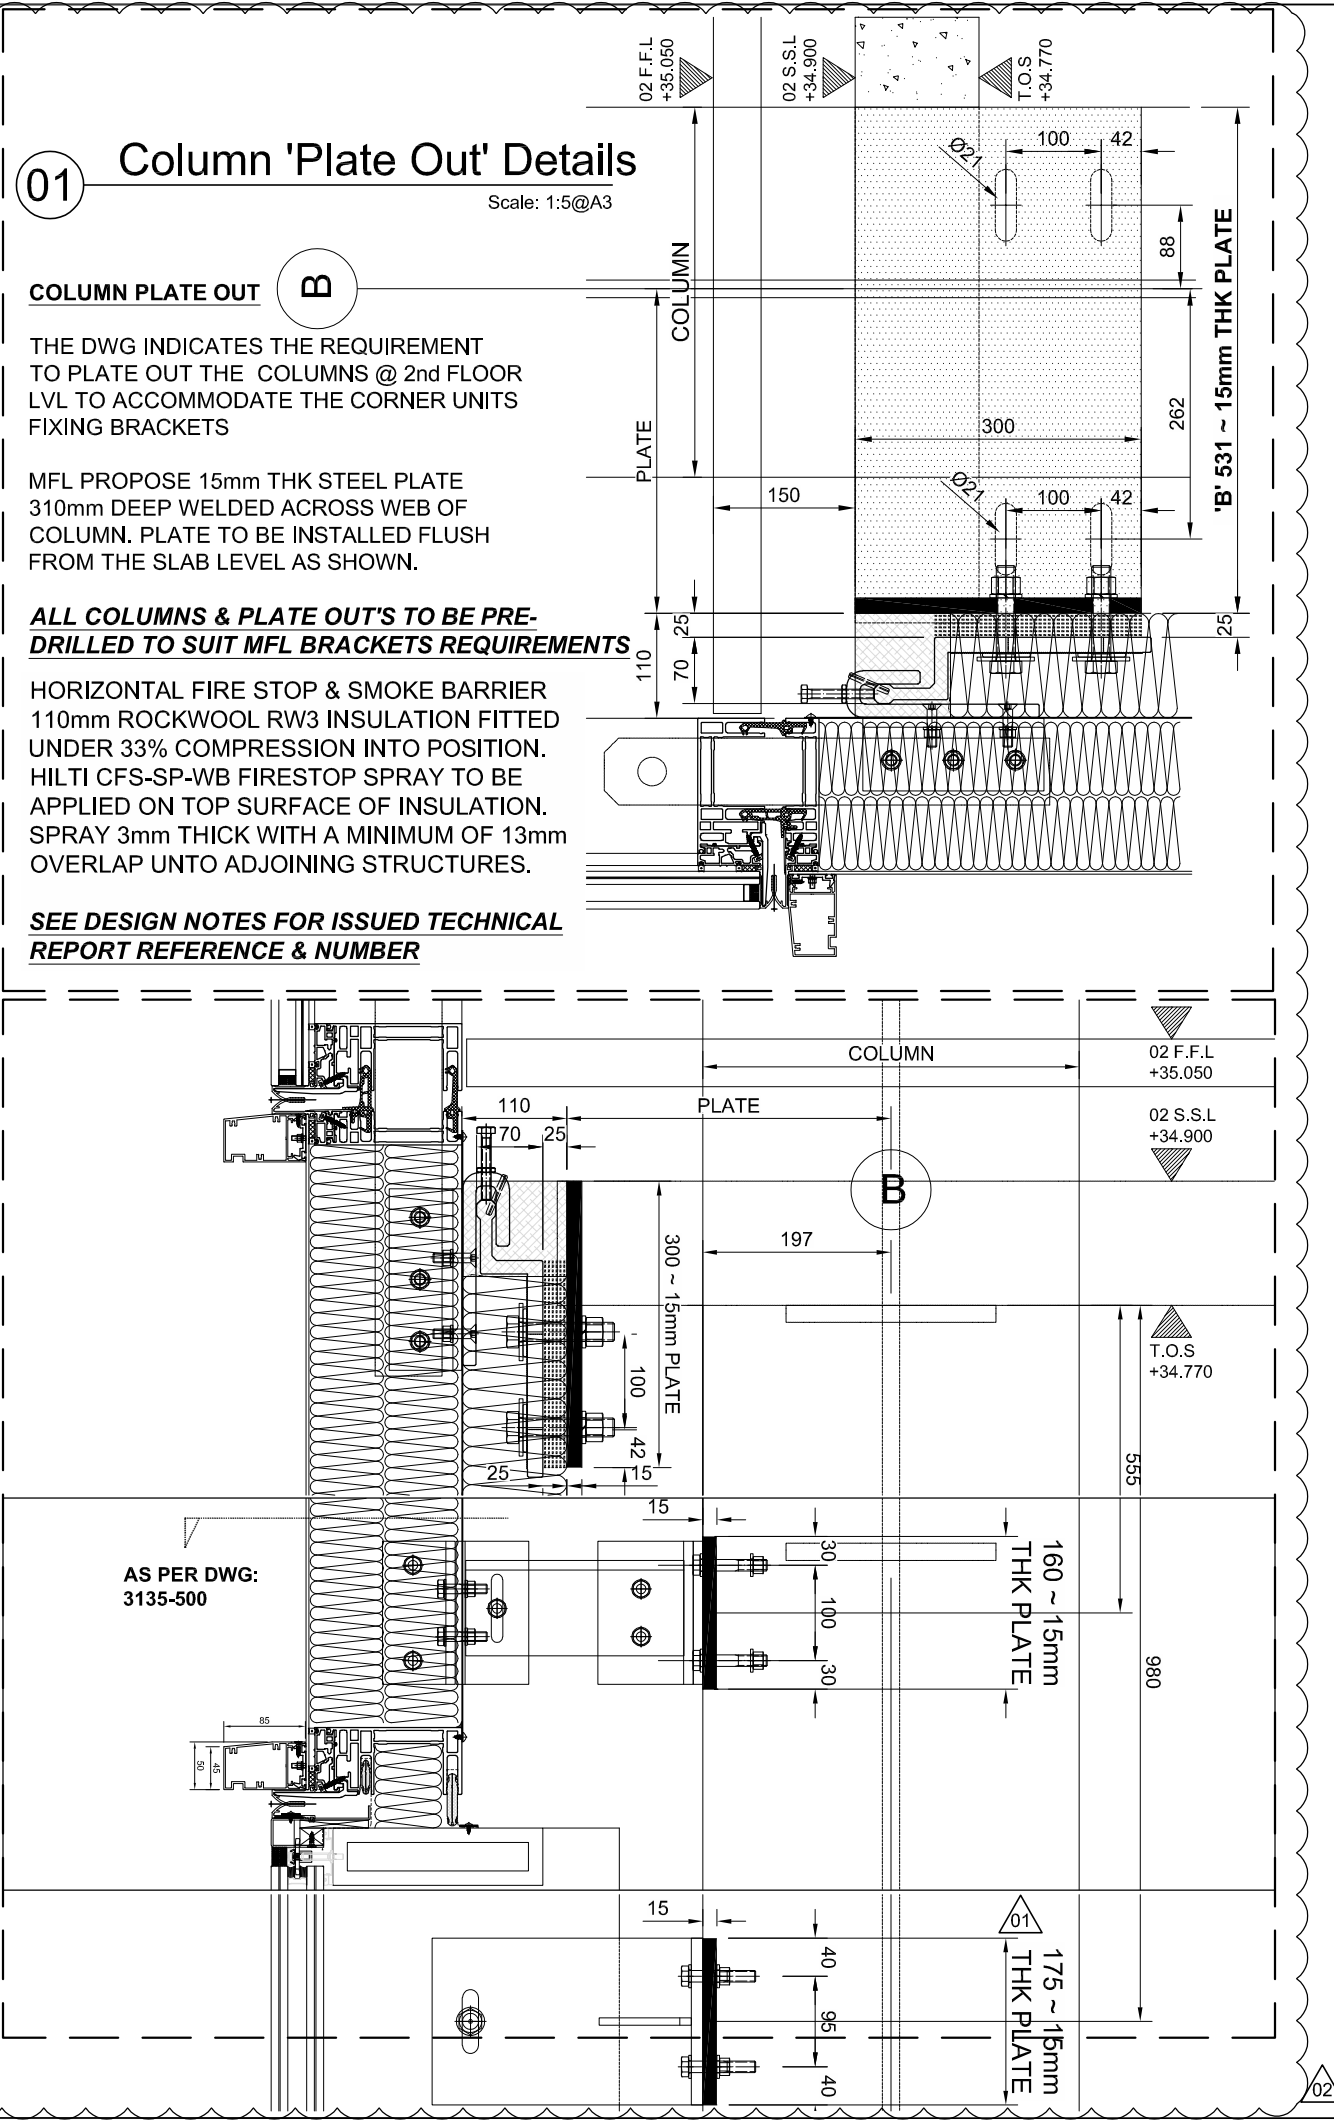


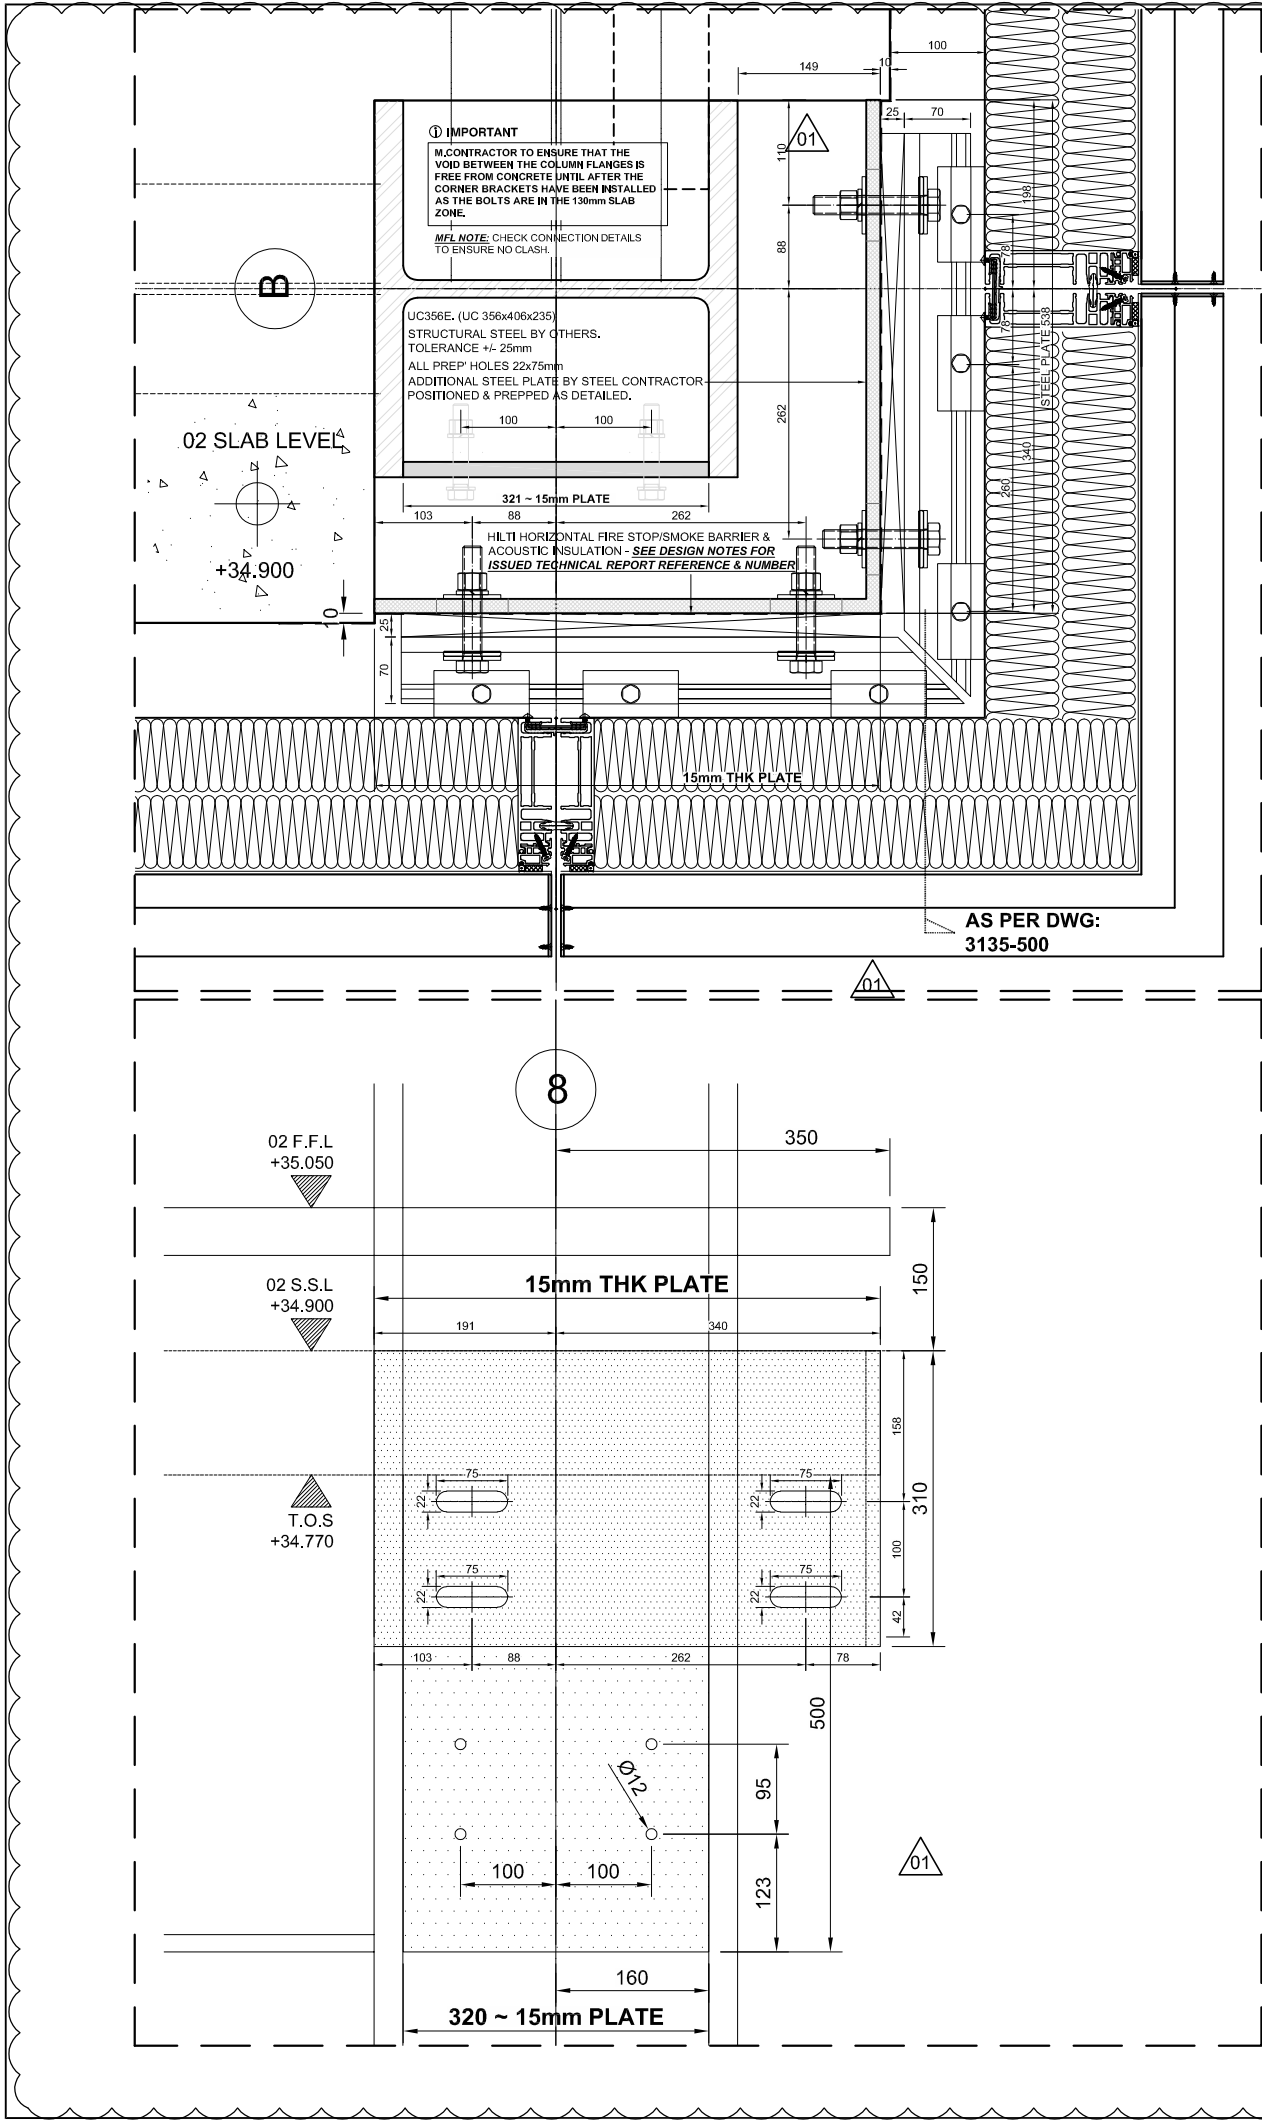

JRL

MCMULLEN

CDM Regulations

Hazards

Date Added

Date Mitigated

Risk Assessment Date

HEALTH & SAFETY REVIEW
REQUIRED IN ACCORDANCE
WITH CDM REGULATIONS

EAST

NORTH

WEST

SOUTH

KEY PLAN

DESIGN NOTES: Technical Report list:

DOCUMENT TITLE	Doc Number	CONJECT Number
Facade Design & Glass Risk Assessment	3135-TR003	KXC-S1-001-Y-21-TR003
Glass Technical report	3135-TR004	KXC-S1-001-Y-21-TR004
Technical data for H&S fire stop details	3135-TR005	KXC-S1-001-Y-21-TR005
Material data sheet report	3135-TR006	KXC-S1-001-Y-21-TR006
Door schedule & Operation Information	3135-TR007	KXC-S1-001-Y-21-TR007
Facade Airborne Acoustic report	3135-TR008	KXC-S1-001-Y-21-TR008
Facade Vertical & Horizontal Acoustic report	3135-TR009	KXC-S1-001-Y-21-TR009
Accommodation of structural movement	3135-TR012	KXC-S1-001-Y-21-TR012
Halfen channel & Slab edge design	3135-TR013	KXC-S1-001-Y-21-TR013
Thermal Safety Check on Glass	3135-TR022	KXC-S1-001-Y-21-TR022

DO NOT SCALE : IF IN DOUBT ASK!

©

THIS DRAWING REMAINS THE PROPERTY
OF McMULLEN FACADES LTD AND SHOULD
NOT BE COPIED NOR ITS CONTENTS
DIVULGED WITHOUT PRIOR CONSENT

Signed: SPATTERSON

Date: 04-05-2018

Internal
Quality Check

No.	Intd	Intd	Date	Revision	Check	Description	Date
002	DR	GB	28/02/19			ALL COMMENTS RECEIVED - FOR CONSTRUCTION ISSUE	28/02/19
001	SP	SP	20/07/18			ALL COMMENTS RECEIVED	20/07/18
000	SP	SP	04-05-18			FIRST ISSUE	04-05-18

Contract:	Architect:	Main Contractor:	Drawing:	Drawn By:	Date:	Scale:	MFL No.:	DMS Code:	Revision:
KINGSCROSS S1	MOSSSESSIAN	BAM	WEST ELEV. GND FLOOR BAY STUDY DETAILS	SPatterson	05/04/18	1:5 @ A3	3135-529	KCX-S1-001-Y-3135-21-529	002

DRAWING ISSUED FOR:	STATUS OF PREVIOUS RETURN
CONSTRUCTION	A B C -

McMullen Facades Limited
66 Lurgan Road, Moira,
Craigavon, Co. Armagh BT67 0LX
Tel: +44 (0) 28 9261 9688
Fax: +44 (0) 28 9261 9711
Email: design@mcmullenfacades.com

C:\Users\drobinson\190226\03 - West Elevation ground Floor.dwg : 2/27/2019 10:38 AM : David Robinson