



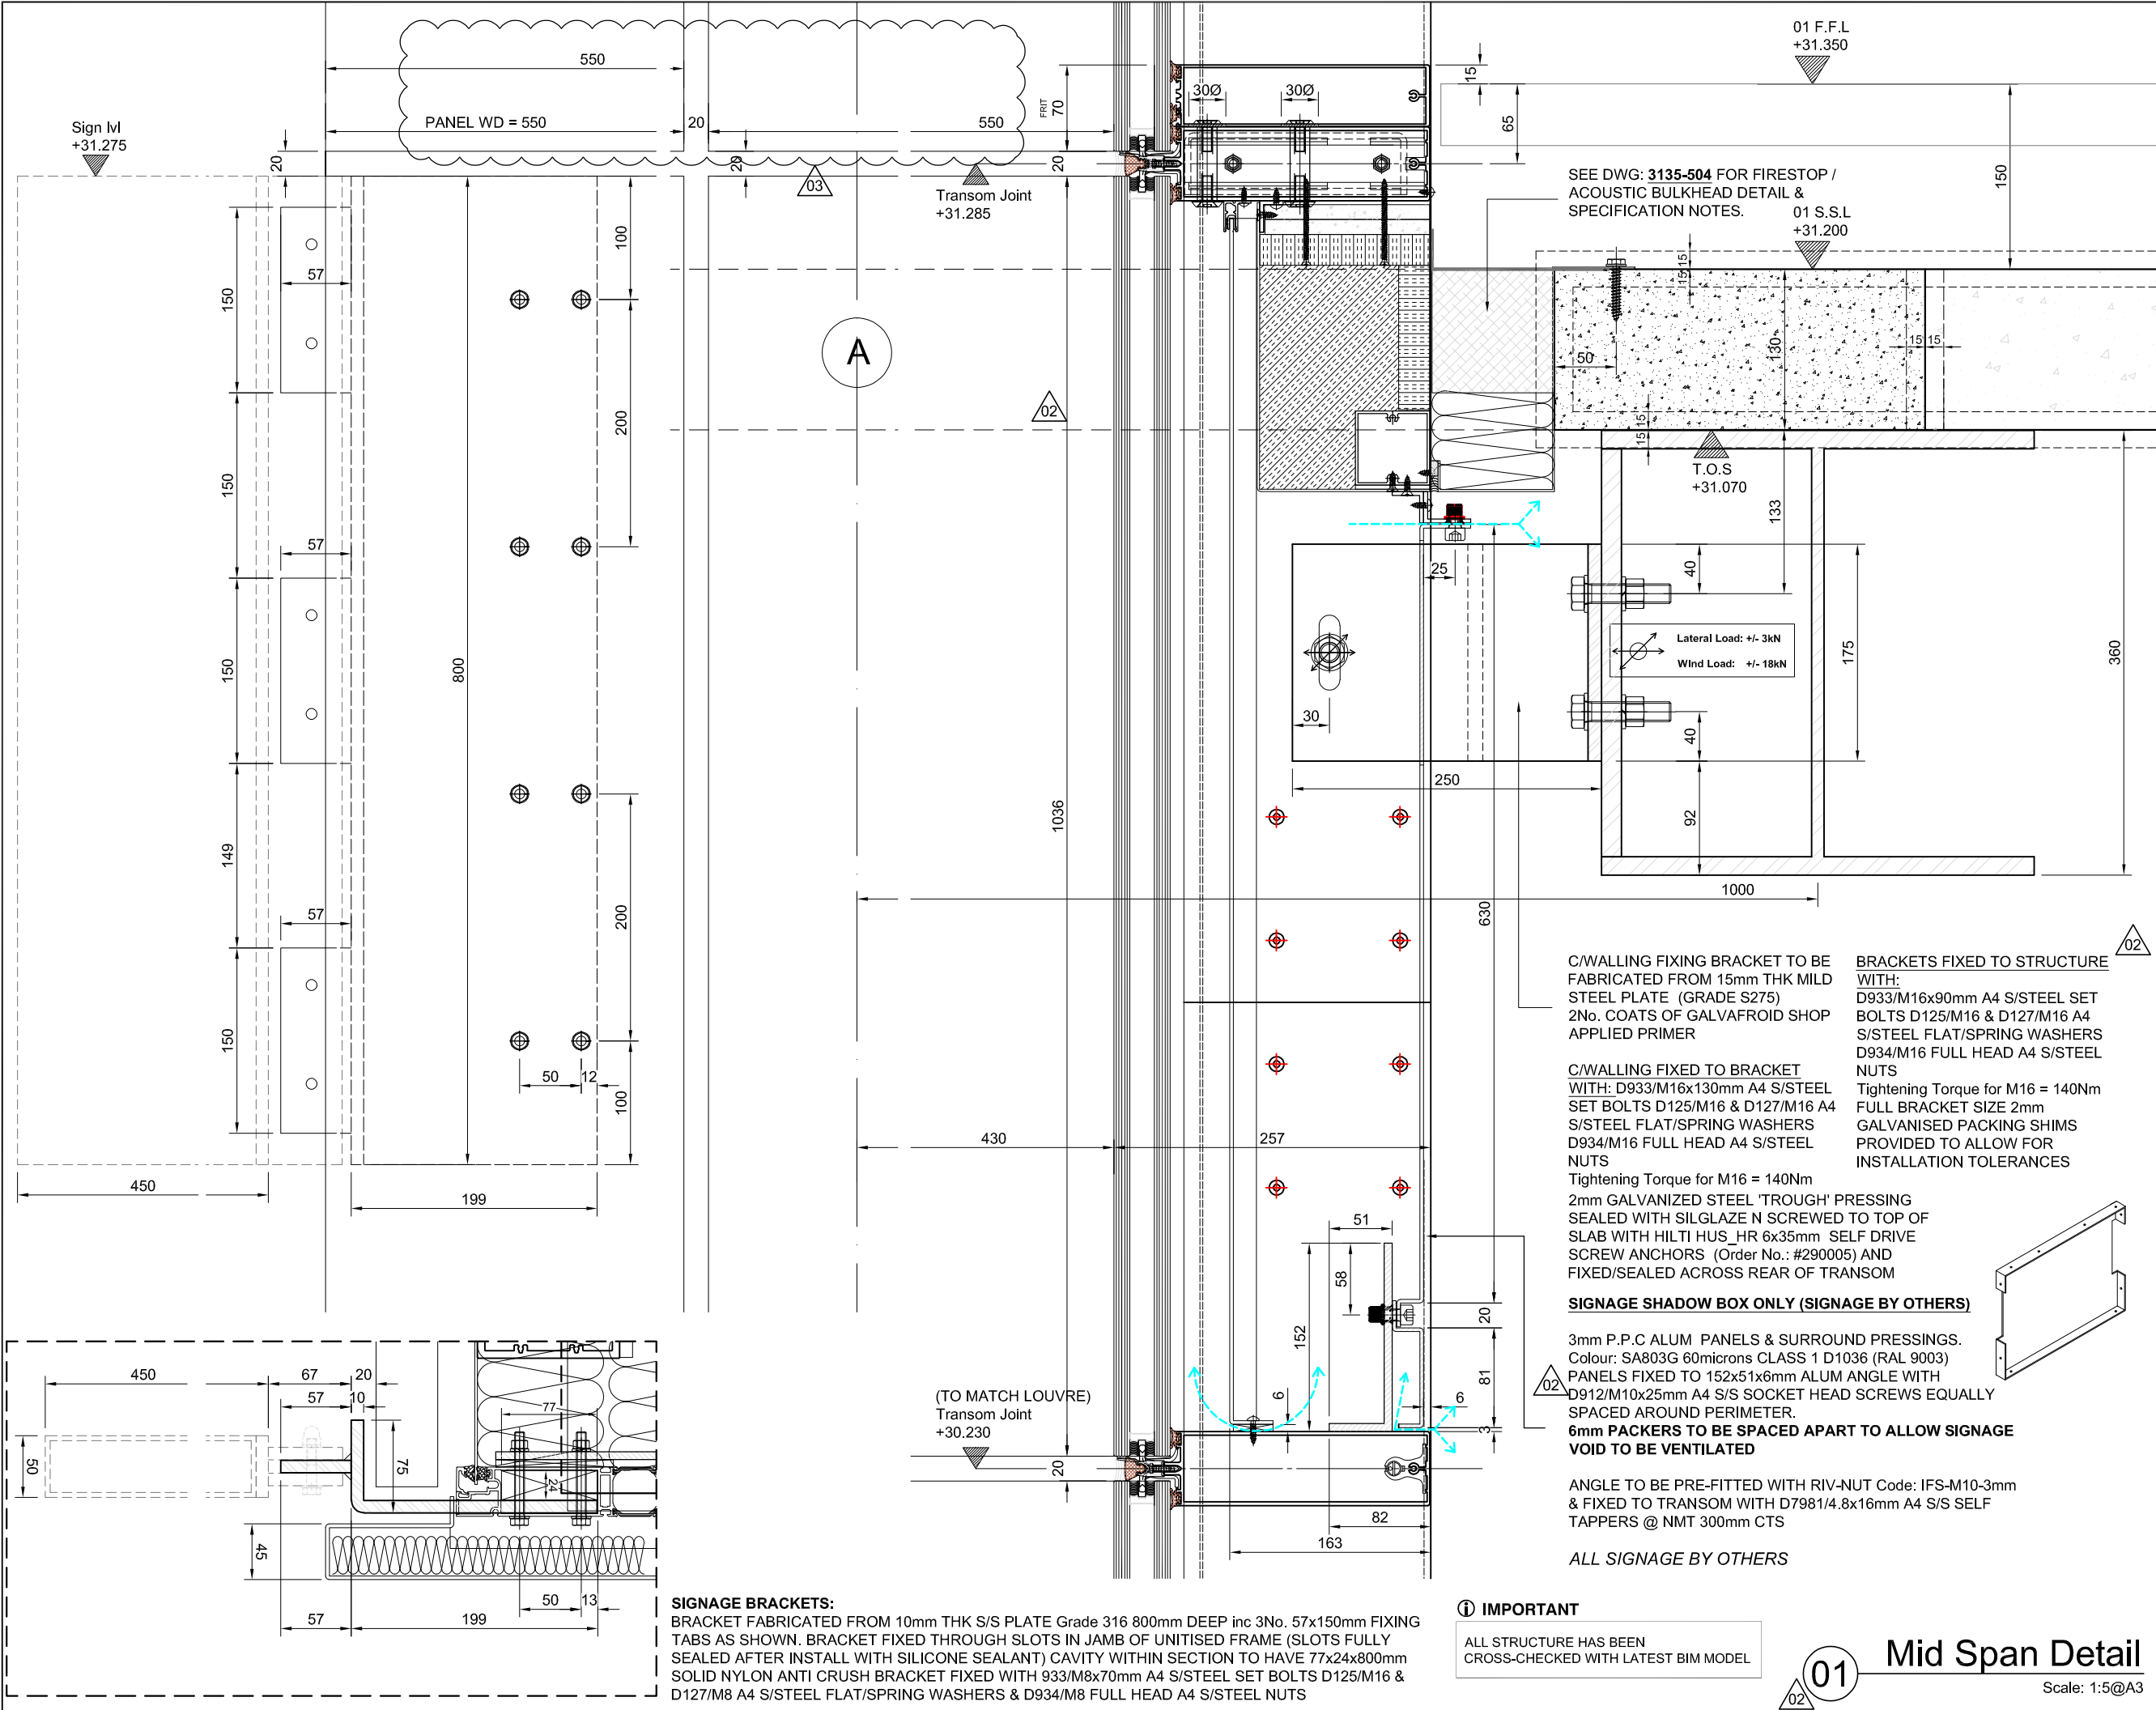

CDM Regulations			
Hazards	Date Added	Date Mitigated	Risk Assessment Date
HEAVY GLASS ~ LOADS INDICATED	05/02/15		

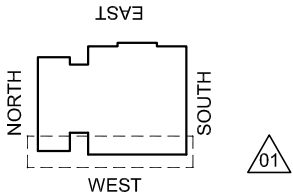

KEY PLAN		
DESIGN NOTES: Technical Report list:		
DOCUMENT TITLE	Doc Number	CONJECT Number
Facade Design & Glass Risk Assessment	3135-TR003	KXC-S1-001-Y-21-TR003
Glass Technical report	3135-TR004	KXC-S1-001-Y-21-TR004
Technical data for H&S fire stop details	3135-TR005	KXC-S1-001-Y-21-TR005
Material data sheet report	3135-TR006	KXC-S1-001-Y-21-TR006
Door schedule & Operation Information	3135-TR007	KXC-S1-001-Y-21-TR007
Facade Airborne Acoustic report	3135-TR008	KXC-S1-001-Y-21-TR008
Facade Vertical & Horizontal Acoustic report	3135-TR009	KXC-S1-001-Y-21-TR009
Accommodation of structural movement	3135-TR012	KXC-S1-001-Y-21-TR012
Halfen channel & Slab edge design	3135-TR013	KXC-S1-001-Y-21-TR013
Thermal Safety Check on Glass	3135-TR022	KXC-S1-001-Y-21-TR022

DO NOT SCALE : IF IN DOUBT ASK!

THIS DRAWING REMAINS THE PROPERTY OF McMULLEN FACADES LTD AND SHOULD NOT BE COPIED NOR ITS CONTENTS DIVULGED WITHOUT PRIOR CONSENT

Signed:	SPATTERSON	Internal Quality Check
Date:	04-05-2018	

No.	Intd	Intd	Date		
003	DR	GB	28/02/19	ALL COMMENTS RECEIVED - FOR CONSTRUCTION ISSUE	28/02/19
002	DR	GB	19/12/18	THIRD ISSUE	19/12/18
001	SP	SP	20/07/18	ALL COMMENTS RECEIVED	20/07/18
000	SP	SP	04-05-18	FIRST ISSUE	04-05-18
No.	Intd	Intd	Date		
Revision	Check	Description	Date		

Contract:	KINGSCROSS S1		
Architect:	MOSSSESSIAN		
Main Contractor:	BAM		
Drawing:	WEST ELEV. GND FLOOR BAY STUDY DETAILS		
Drawn By:	SPatterson	Date:	05/04/18
Scale:	1:5 @ A3	MFL No.:	3135-511
DMS Code:	KXC-S1-001-Y-3135-21-511		Revision:
			003

DRAWING ISSUED FOR:	STATUS OF PREVIOUS RETURN
---------------------	---------------------------

CONSTRUCTION	A B C -
--------------	---------

McMullen Facades Limited
66 Lurgan Road, Moira,
Craigavon, Co. Armagh BT67 0LX
Tel: +44 (0) 28 9261 9688
Fax: +44 (0) 28 9261 9711
Email: design@mcmullenfacades.com

IMPORTANT

ALL STRUCTURE HAS BEEN CROSS-CHECKED WITH LATEST BIM MODEL

01

Mid Span Detail

Scale: 1:5@A3