




01 Cill A4 S/Steel Feature
Scale: 1:5@A3

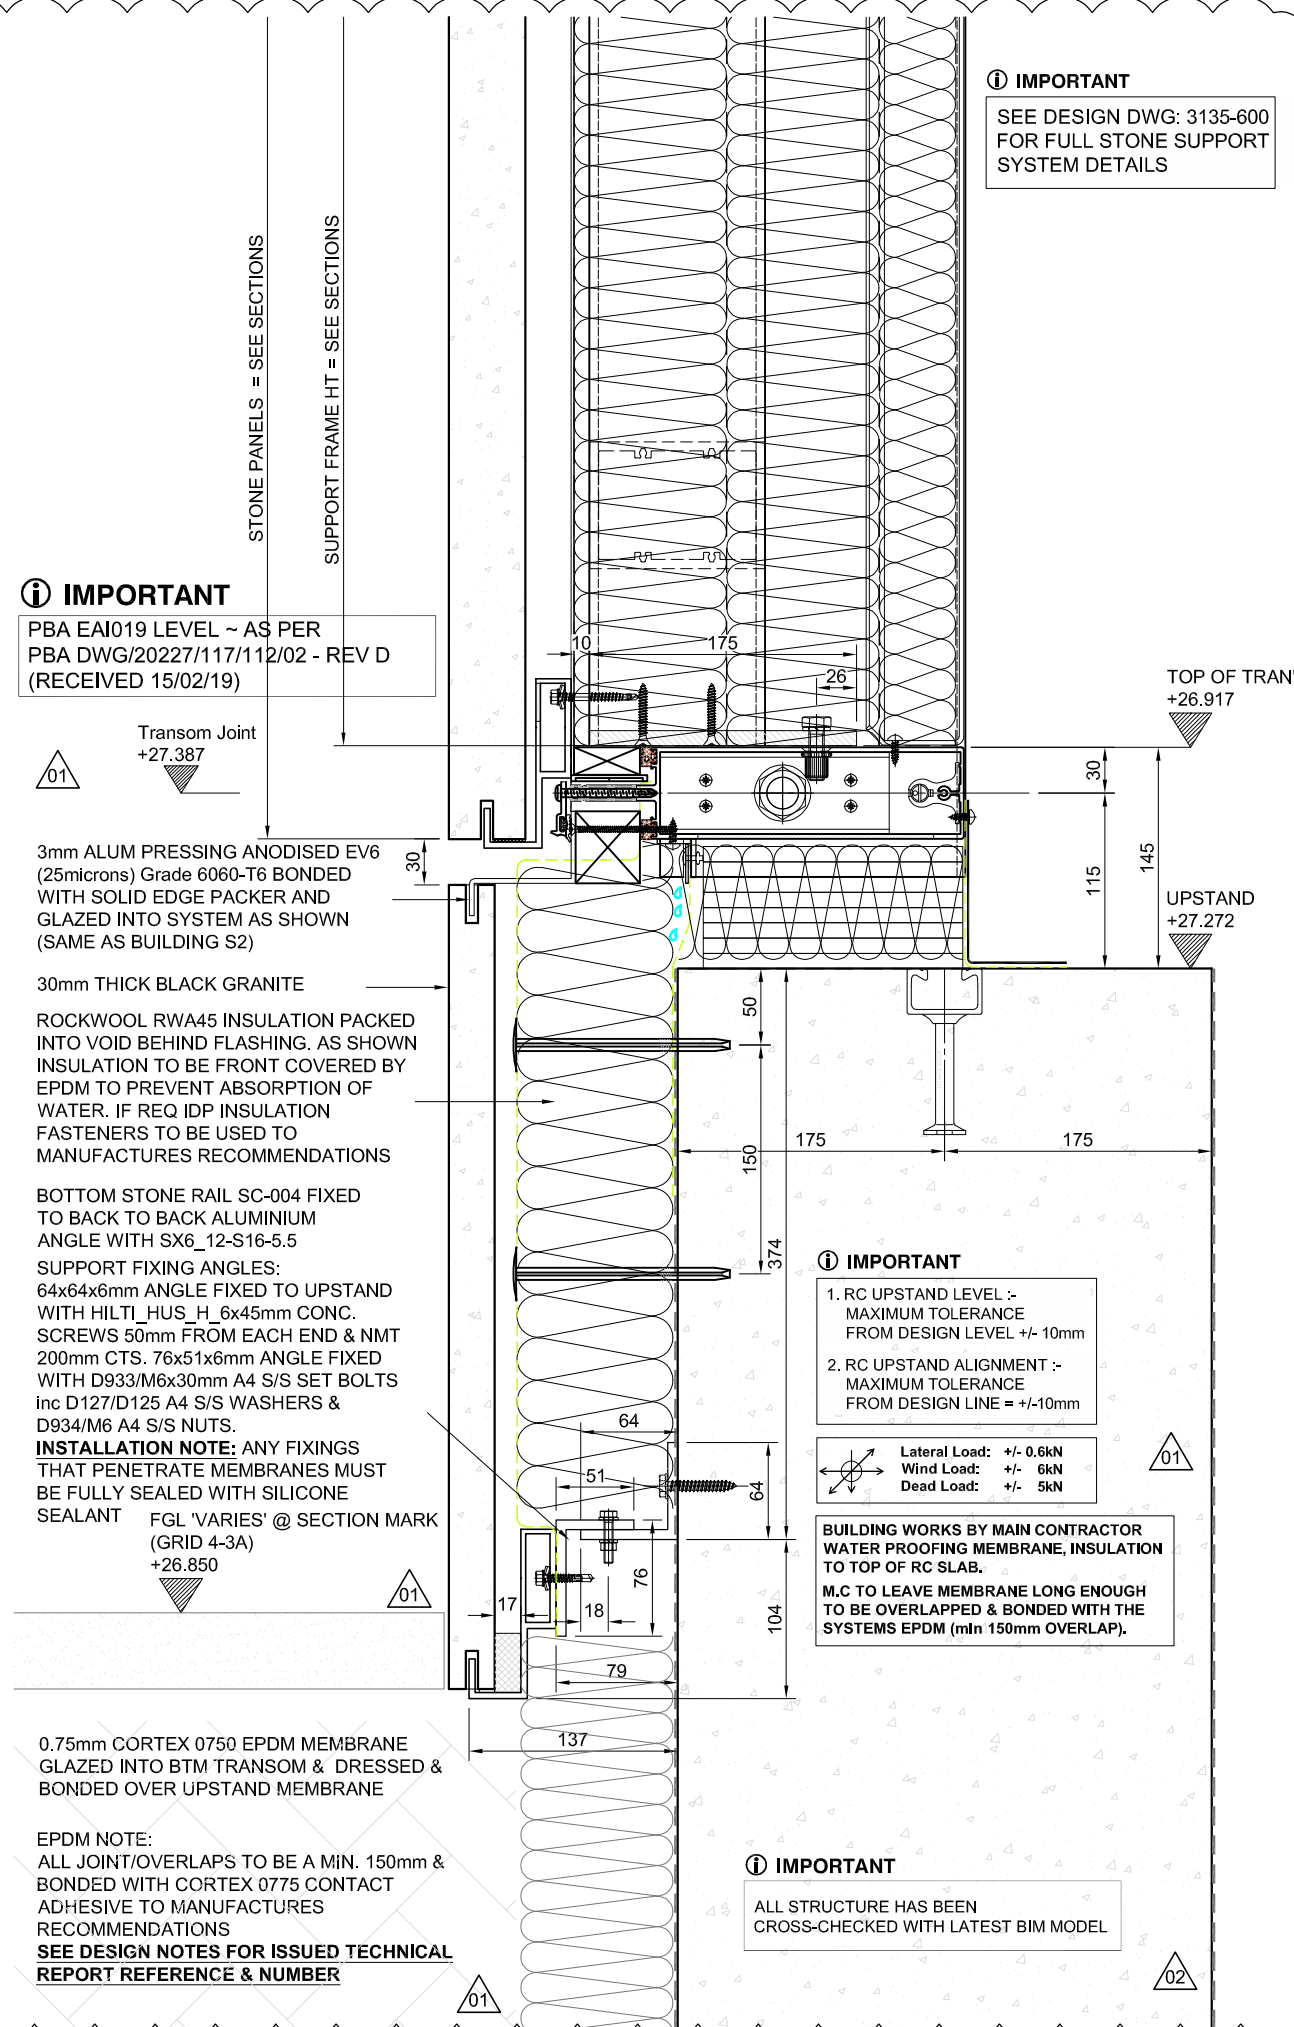

02 Cill @ Granite Panel
Scale: 1:5@A3

IMPORTANT
SEE DESIGN DWG: 3135-600
FOR FULL STONE SUPPORT
SYSTEM DETAILS

CDM Regulations			
Hazards	Date Added	Date Mitigated	Risk Assessment Date
HEAVY GLASS ~ LOADS INDICATED	05/02/15		

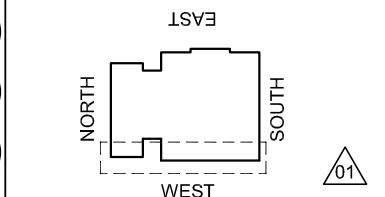 

KEY PLAN

DESIGN NOTES: Technical Report list:

DOCUMENT TITLE	Doc Number	CONJECT Number
Facade Design & Glass Risk Assessment	3135-TR003	KXC-S1-001-Y-21-TR003
Glass Technical report	3135-TR004	KXC-S1-001-Y-21-TR004
Technical data for H&S fire stop details	3135-TR005	KXC-S1-001-Y-21-TR005
Material data sheet report	3135-TR006	KXC-S1-001-Y-21-TR006
Door schedule & Operation Information	3135-TR007	KXC-S1-001-Y-21-TR007
Facade Airborne Acoustic report	3135-TR008	KXC-S1-001-Y-21-TR008
Facade Vertical & Horizontal Acoustic report	3135-TR009	KXC-S1-001-Y-21-TR009
Accommodation of structural movement	3135-TR012	KXC-S1-001-Y-21-TR012
Halfen channel & Slab edge design	3135-TR013	KXC-S1-001-Y-21-TR013
Thermal Safety Check on Glass	3135-TR022	KXC-S1-001-Y-21-TR022

DO NOT SCALE : IF IN DOUBT ASK!

**THIS DRAWING REMAINS THE PROPERTY OF
McMULLEN FACADES LTD AND SHOULD
NOT BE COPIED NOR ITS CONTENTS
DILGLED WITHOUT PRIOR CONSENT**

Signed:	SPATTERSON	Internal Quality Check
Date:	04-05-2018	

No.	Intd	Intd	Date	Revision	Check	Description	Date
003	DR	GB	28/02/19			ALL COMMENTS RECEIVED - FOR CONSTRUCTION ISSUE	28/02/19
002	DR	GB	19/12/18			THIRD ISSUE	19/12/18
001	SP	SP	20/07/18			ALL COMMENTS RECEIVED	20/07/18
000	SP	SP	04-05-18			FIRST ISSUE	04-05-18

Revision	Check	Description	Date
----------	-------	-------------	------

Contract: KINGSCROSS S1

Architect: MOSSESIAN

Main Contractor: BAM

Drawing: WEST ELEV. GND FLOOR BAY STUDY
DETAILS

Drawn By: SPatterson Date: 04/04/18

Scale: 1:5 @ A3 MFL No.: 3135-509

DMS Code: KXC-S1-001-Y-3135-21-509

Revision: 003

DRAWING ISSUED FOR: STATUS OF
PREVIOUS RETURN

CONSTRUCTION A B C -

McMullen Facades Limited
66 Lurgan Road, Moira,
Craigavon, Co. Armagh BT67 0LX
Tel: +44 (0) 28 9261 9688
Fax: +44 (0) 28 9261 9711
Email: design@mcmullenfacades.com