


CDM Regulations

Hazards	Date Added	Date Mitigated	Risk Assessment Date
HEAVY GLASS - LOADS INDICATED	05/02/15		

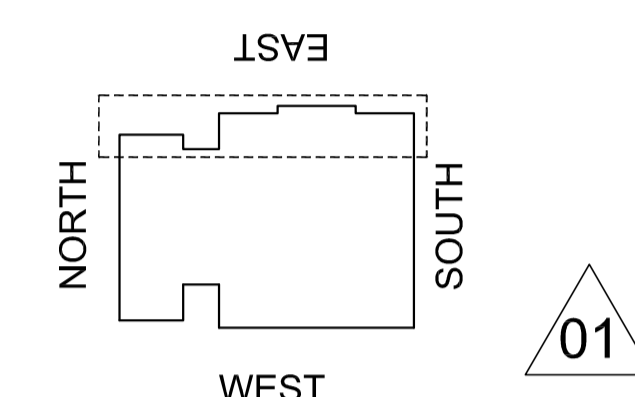

KEY PLAN

DESIGN NOTES: Technical Report list:

DOCUMENT TITLE	Doc Number	CONJECT Number
Facade Design & Glass Risk Assessment	3135-TR003	KXC-S1-001-Y-21-TR003
Glass Technical report	3135-TR004	KXC-S1-001-Y-21-TR004
Technical data for Hibi fire stop details	3135-TR005	KXC-S1-001-Y-21-TR005
Material data sheet report	3135-TR006	KXC-S1-001-Y-21-TR006
Door schedule & Operation Information	3135-TR007	KXC-S1-001-Y-21-TR007
Facade Airborne Acoustic report	3135-TR008	KXC-S1-001-Y-21-TR008
Facade Vertical & Horizontal Acoustic report	3135-TR009	KXC-S1-001-Y-21-TR009
Accommodation of structural movement	3135-TR012	KXC-S1-001-Y-21-TR012
Hallen channel & Slab edge design	3135-TR013	KXC-S1-001-Y-21-TR013
Thermal Safety Check on Glass	3135-TR022	KXC-S1-001-Y-21-TR022

DO NOT SCALE : IF IN DOUBT ASK!

THIS DRAWING REMAINS THE PROPERTY OF McMULLEN FACADES LTD AND SHOULD NOT BE COPIED NOR ITS CONTENTS DIVULGED WITHOUT PRIOR CONSENT

Signed: S.Patterson  
Date: 05/06/2018  
Internal Quality Check

No.	Intd	Date	Description
003	DR	15/04/19	ALL COMMENTS RECEIVED - FOR CONSTRUCTION ISSUE
002	DR	26/03/19	ALL COMMENTS RECEIVED - FOR CONSTRUCTION ISSUE
001	DR	14/01/19	SECOND ISSUE
000	MJ	05/06/18	FIRST ISSUE

Revision	Check	Description	Date

Contract: KINGSCROSS S1

Architect: MOSSISSIAN

Main Contractor: BAM

Drawing: EAST ELEVATION GND - 2ND FLOOR

ELEVATIONS, SECTIONS, PLANS & DETAILS

Drawn By: M.Jess Date: 05/06/2018

Scale: N.T.S.@ A1 MFL No.: 3135-418



DMS Code: KXC-S1-001-Y-3135-21-418

Revision: 003


DRAWING ISSUED FOR: STATUS OF PREVIOUS RETURN

CONSTRUCTION A B C -


McMullen Facades Limited  
66 Lurgan Road, Moira,  
Craigavon, Co. Armagh BT67 0LX  
Tel: +44 (0) 28 9261 9688  
Fax: +44 (0) 28 9261 9711  
Email: design@mcmullenfacades.com

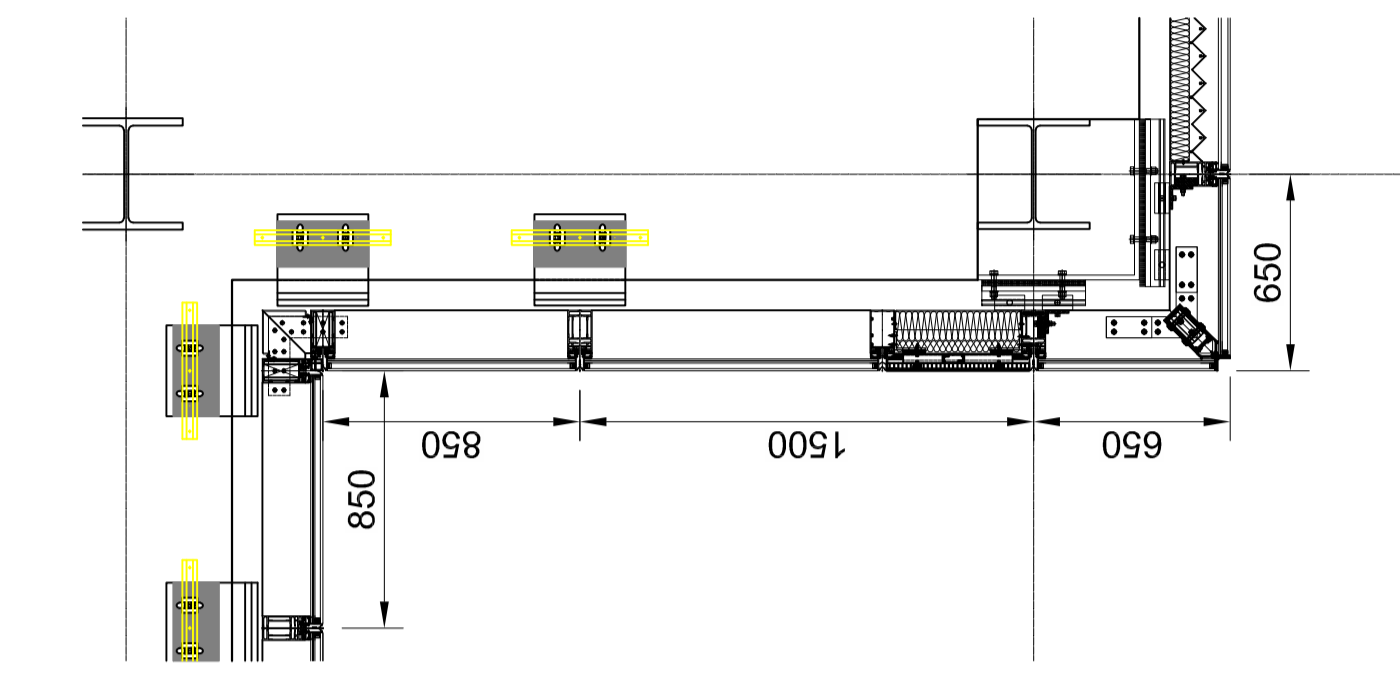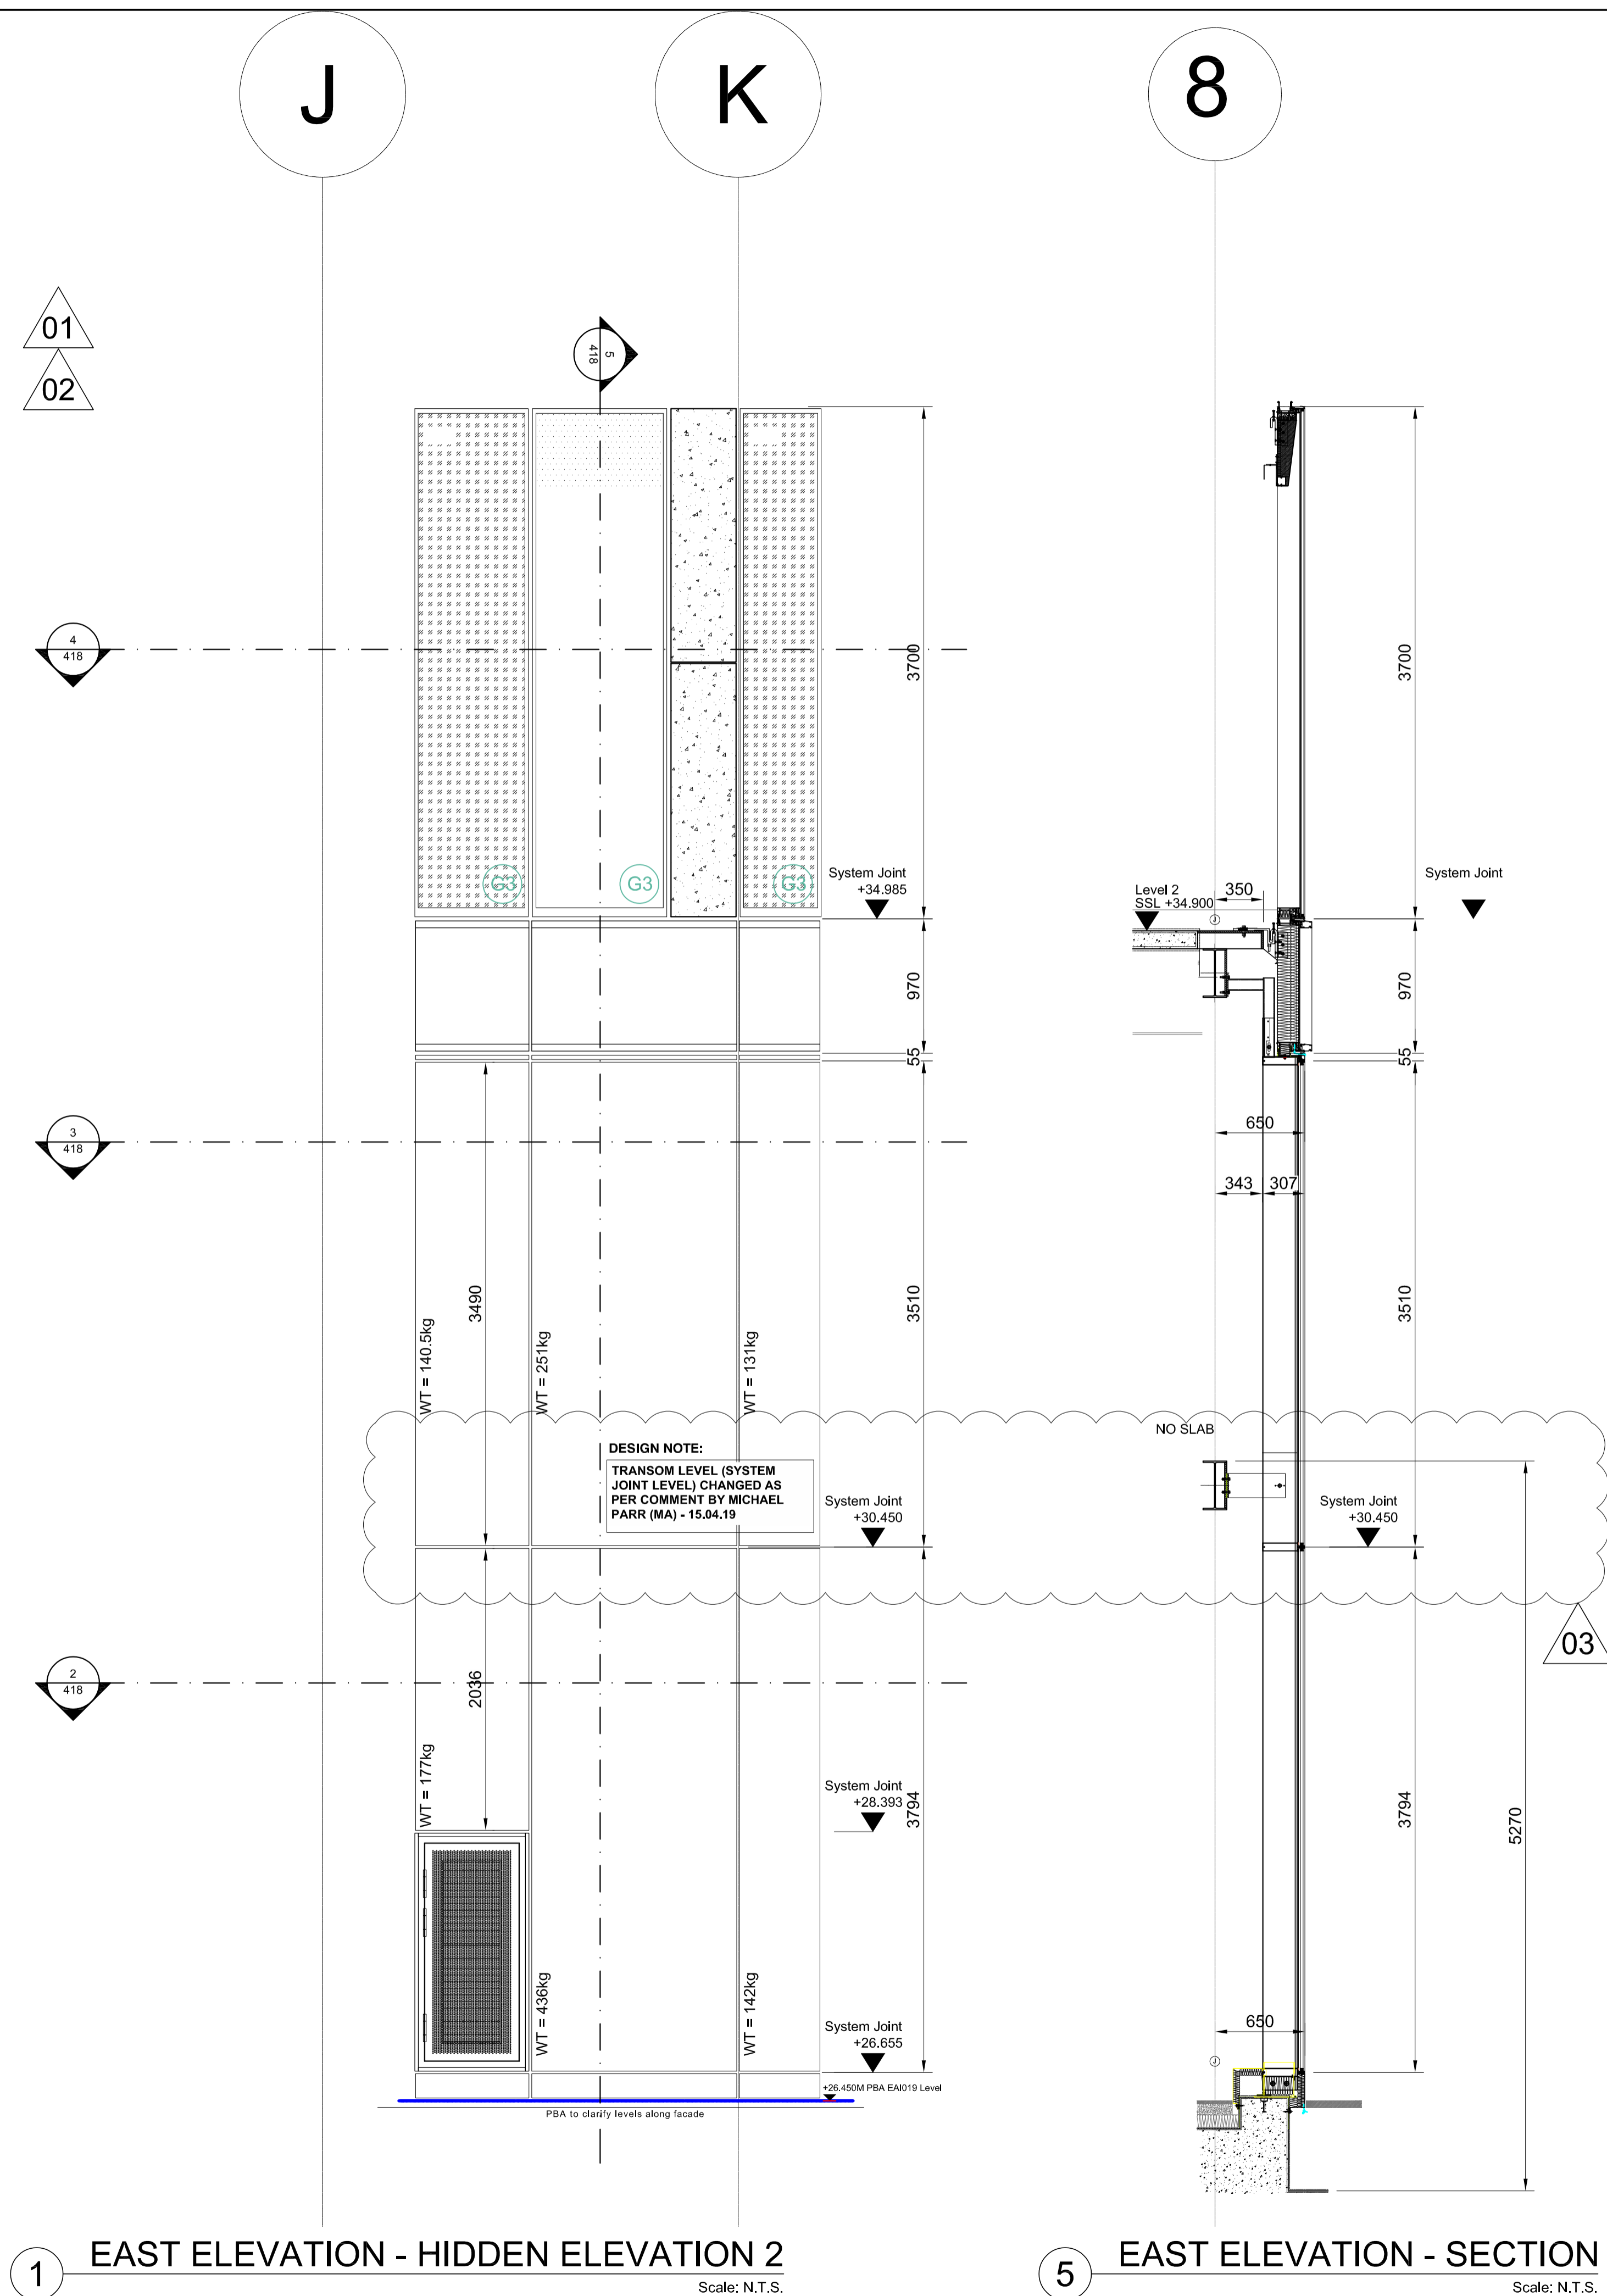

**4 EAST ELEVATION - HIDDEN ELEVATION 2 - SECOND FLOOR**  
Scale: N.T.S.

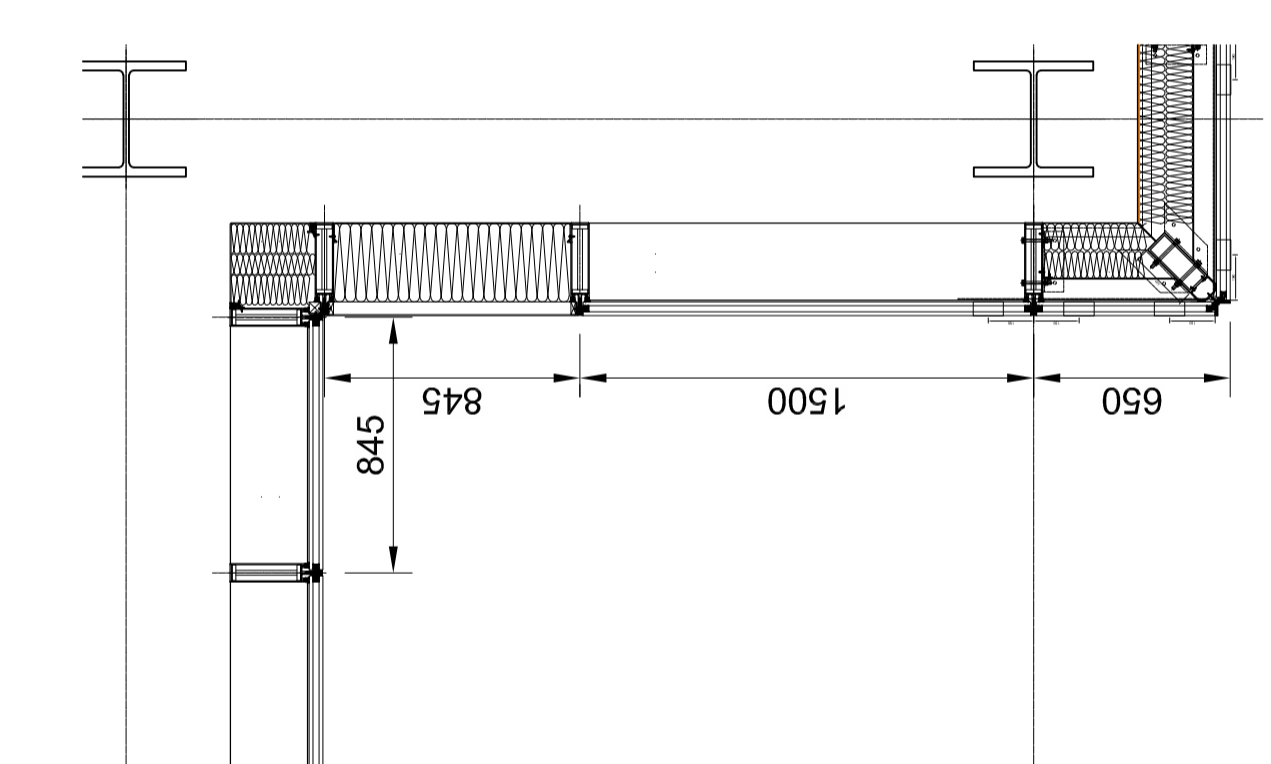

**3 EAST ELEVATION - HIDDEN ELEVATION 2 - FIRST FLOOR**  
Scale: N.T.S.

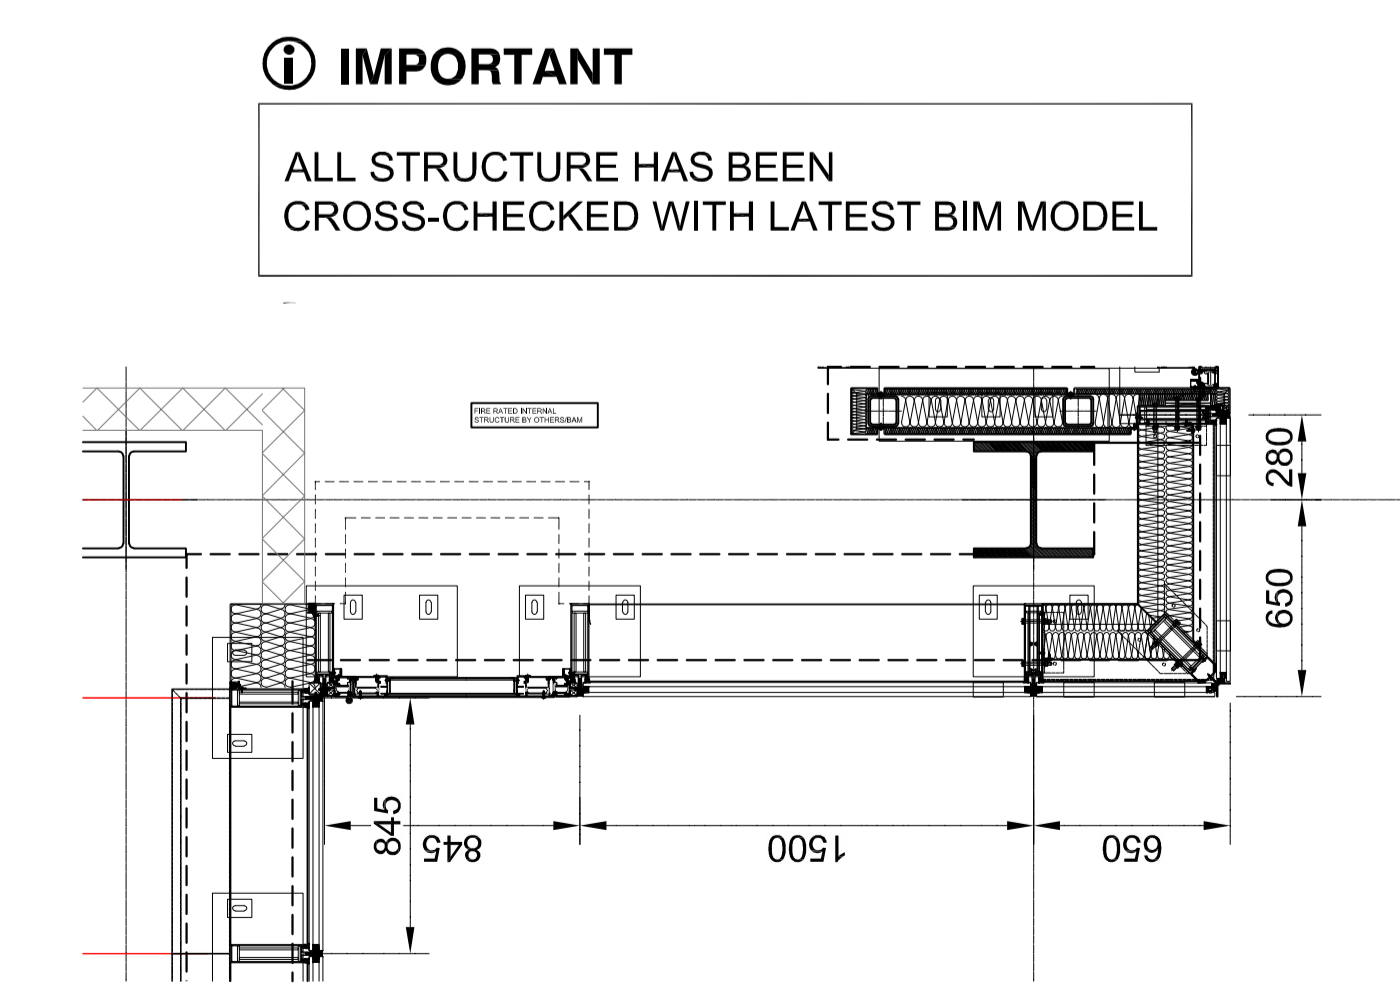

**2 EAST ELEVATION - HIDDEN ELEVATION 2 - GROUND FLOOR**  
Scale: N.T.S.

**IMPORTANT**  
ALL STRUCTURE HAS BEEN CROSS-CHECKED WITH LATEST BIM MODEL