
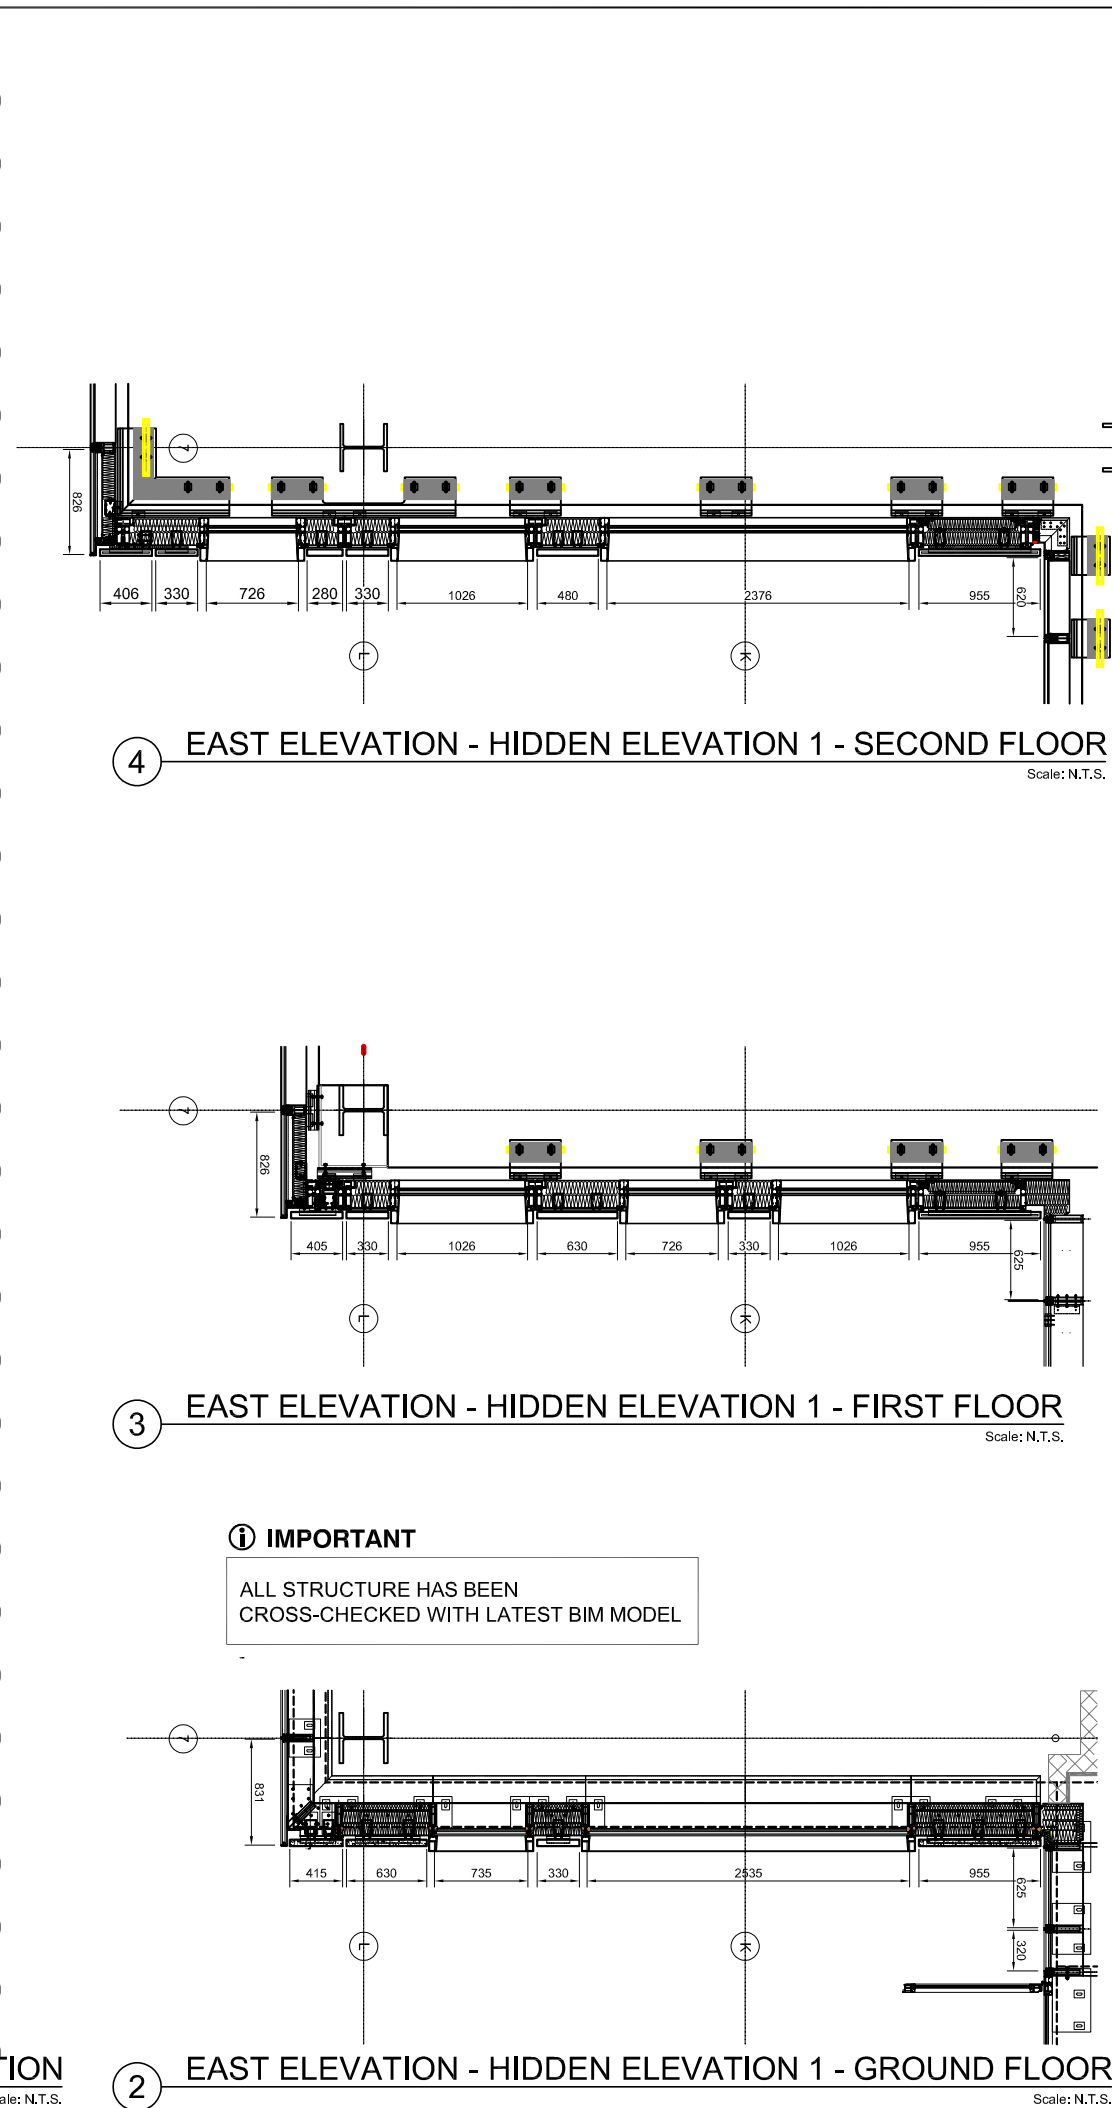


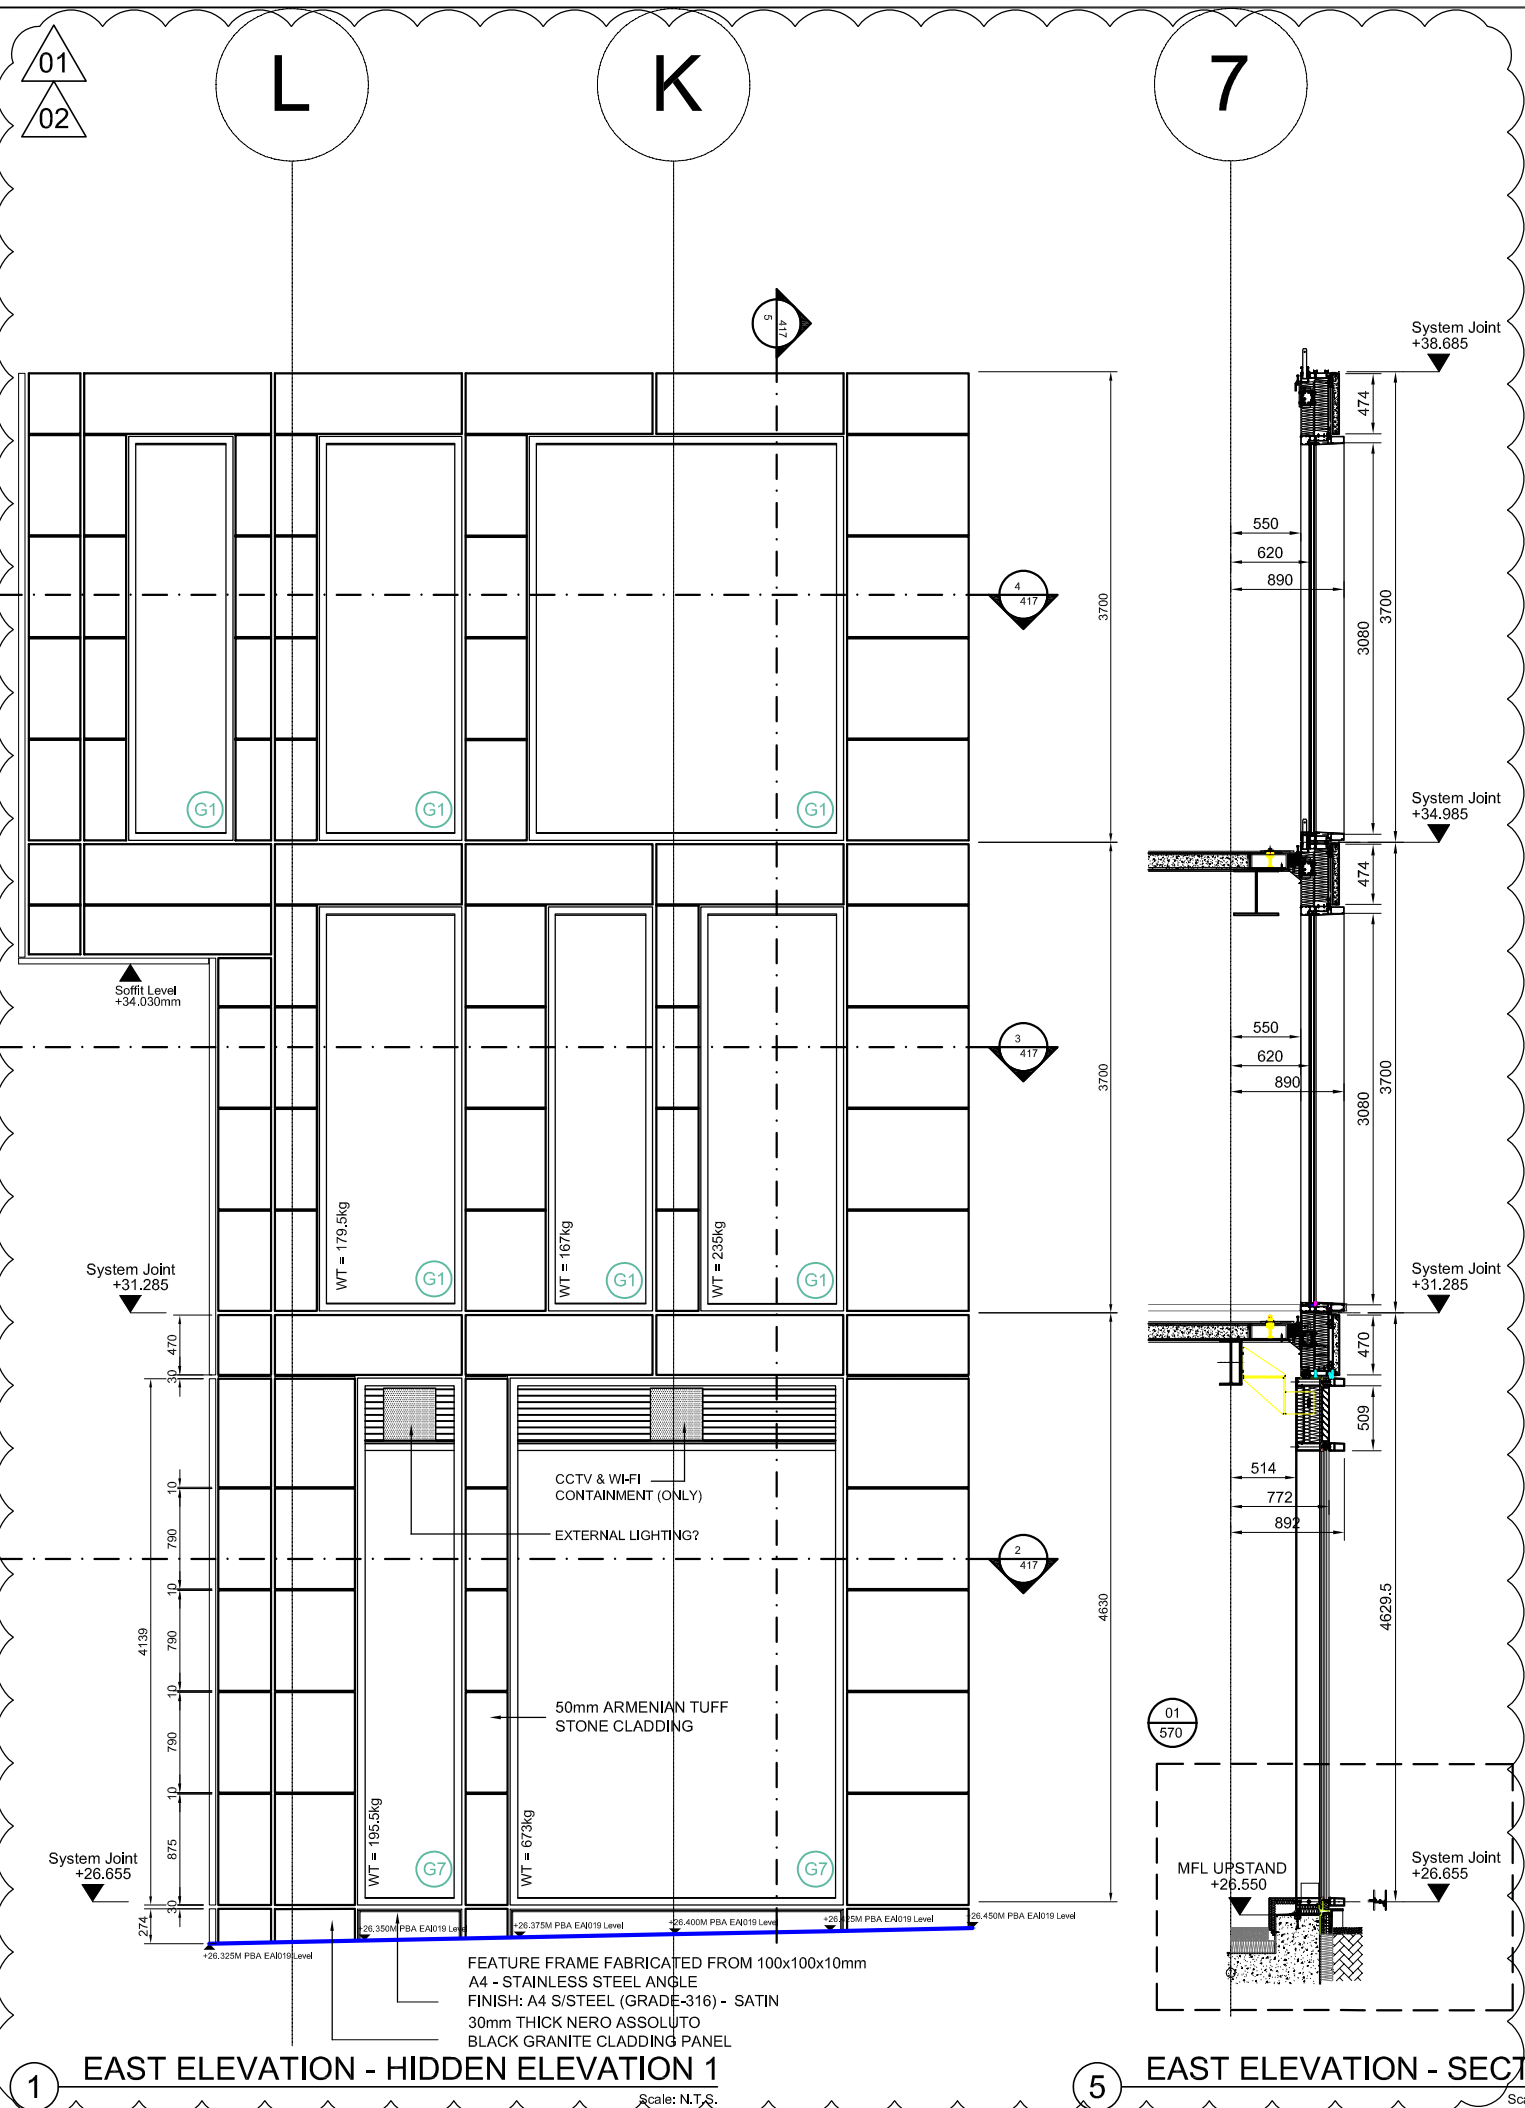

JRL

McMULLEN

CDM Regulations

Hazards

Date Added

Date Mitigated

Risk Assessment Date

HEAVY GLASS ~ LOADS INDICATED

05/02/15

HEALTH & SAFETY REVIEW
REQUIRED IN ACCORDANCE
WITH CDM REGULATIONS

KEY PLAN

DESIGN NOTES: Technical Report list:

DOCUMENT TITLE	Doc Number	CONJECT Number
Facade Design & Glass Risk Assessment	3135-TR003	KXC-S1-001-Y-21-TR003
Glass Technical report	3135-TR004	KXC-S1-001-Y-21-TR004
Technical data for H&S fire stop details	3135-TR005	KXC-S1-001-Y-21-TR005
Material data sheet report	3135-TR006	KXC-S1-001-Y-21-TR006
Door schedule & Operation Information	3135-TR007	KXC-S1-001-Y-21-TR007
Facade Airborne Acoustic report	3135-TR008	KXC-S1-001-Y-21-TR008
Facade Vertical & Horizontal Acoustic report	3135-TR009	KXC-S1-001-Y-21-TR009
Accommodation of structural movement	3135-TR012	KXC-S1-001-Y-21-TR012
Halfen channel & Slab edge design	3135-TR013	KXC-S1-001-Y-21-TR013
Thermal Safety Check on Glass	3135-TR022	KXC-S1-001-Y-21-TR022

DO NOT SCALE : IF IN DOUBT ASK!

©

THIS DRAWING REMAINS THE PROPERTY
OF McMULLEN FACADES LTD AND SHOULD
NOT BE COPIED NOR ITS CONTENTS
DIVULGED WITHOUT PRIOR CONSENT

Signed:

S.Patterson

Date:

05/06/2018

Internal
Quality Check

No.	Intd	Date			
002	DR	GB	12/03/19	ALL COMMENTS RECEIVED - FOR CONSTRUCTION ISSUE	12/03/19
001	DR	GB	14/01/19	SECOND ISSUE	14/01/19
000	MJ	MJ	05/06/18	FIRST ISSUE	05/06/18

Revision	Check	Description	Date

Contract: KINGSCROSS S1

Architect: MOSSESIAN

Main Contractor: BAM

Drawing: EAST ELEVATION GND - 2ND FLOOR
ELEVATIONS, SECTIONS, PLANS & DETAILS

Drawn By: MJess

Date: 05/06/2018

Scale: N.T.S.@ A1

MFL No.: 3135-417

DMS Code: KXC-S1-001-Y-3135-21-417

Revision: 002

DRAWING ISSUED FOR:

STATUS OF
PREVIOUS RETURN

CONSTRUCTION

A B © -

McMullen Facades Limited
66 Lurgan Road, Moira,
Craigavon, Co. Armagh BT67 0LX
Tel: +44 (0) 28 9261 9688
Fax: +44 (0) 28 9261 9711
Email: design@mcmullenfacades.com