


CDM Regulations

Hazards	Date Added	Date Mitigated	Risk Assessment Date
HEAVY GLASS - LOADS INDICATED	05/02/15		

HEALTH & SAFETY REVIEW
REQUIRED IN ACCORDANCE
WITH CDM REGULATIONS

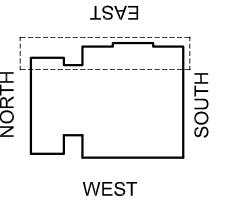

KEY PLAN

DESIGN NOTES: Technical Report list:

DOCUMENT TITLE:	Doc Number:	CONJECT Number
Facade Design & Glass Risk Assessment	3135-TR003	KXC-S1-001-Y-21-TR003
Glass Technical report	3135-TR004	KXC-S1-001-Y-21-TR004
Technical data for HiFi fire stop details	3135-TR005	KXC-S1-001-Y-21-TR005
Material data sheet report	3135-TR006	KXC-S1-001-Y-21-TR006
Door schedule & Operation Information	3135-TR007	KXC-S1-001-Y-21-TR007
Facade Airborne Acoustic report	3135-TR008	KXC-S1-001-Y-21-TR008
Facade Vertical & Horizontal Acoustic report	3135-TR009	KXC-S1-001-Y-21-TR009
Accommodation of structural movement	3135-TR012	KXC-S1-001-Y-21-TR012
Halfen channel & Slab edge design	3135-TR013	KXC-S1-001-Y-21-TR013
Thermal Safety Check on Glass	3135-TR022	KXC-S1-001-Y-21-TR022

DO NOT SCALE : IF IN DOUBT ASK!

© THIS DRAWING REMAINS THE PROPERTY OF McMULLEN FACADES LTD AND SHOULD NOT BE COPIED NOR ITS CONTENTS DIVULGED WITHOUT PRIOR CONSENT

Signed:	S.Patterson	Internal Quality Check
Date:	05/06/2018	

No.	Intd	Intd	Date	Description	Date
003	DR	GB	27/05/19	ALL COMMENTS RECEIVED - FOR CONSTRUCTION ISSUE	27/05/19
002	DR	GB	07/03/19	ALL COMMENTS RECEIVED - FOR CONSTRUCTION ISSUE	07/03/19
001	DR	GB	14/01/19	SECOND ISSUE	14/01/19
000	MI	MI	05/06/18	FIRST ISSUE	05/06/18

Contract:	KINGSCROSS S1		
Architect:	MOSSESIAN		
Main Contractor:	BAM		
Drawing:	EAST ELEVATION GND - 2ND FLOOR ELEVATIONS, SECTIONS, PLANS & DETAILS		
Drawn By:	M.Jess	Date:	05/06/2018
Scale:	N.T.S. @ A1	MFL No.:	3135-413
DMS Code:	KXC-S1-001-Y-3135-21-413		Revision:
			003


DRAWING ISSUED FOR:	STATUS OF PREVIOUS RETURN
CONSTRUCTION	A B © -

McMullen Facades Limited
66 Lurgan Road, Moira,
Craigavon, Co. Armagh BT67 0LX
Tel: +44 (0) 28 9261 9688
Fax: +44 (0) 28 9261 9711
Email: design@mcmullenfacades.com



EAST ELEVATION

Scale: 1:100

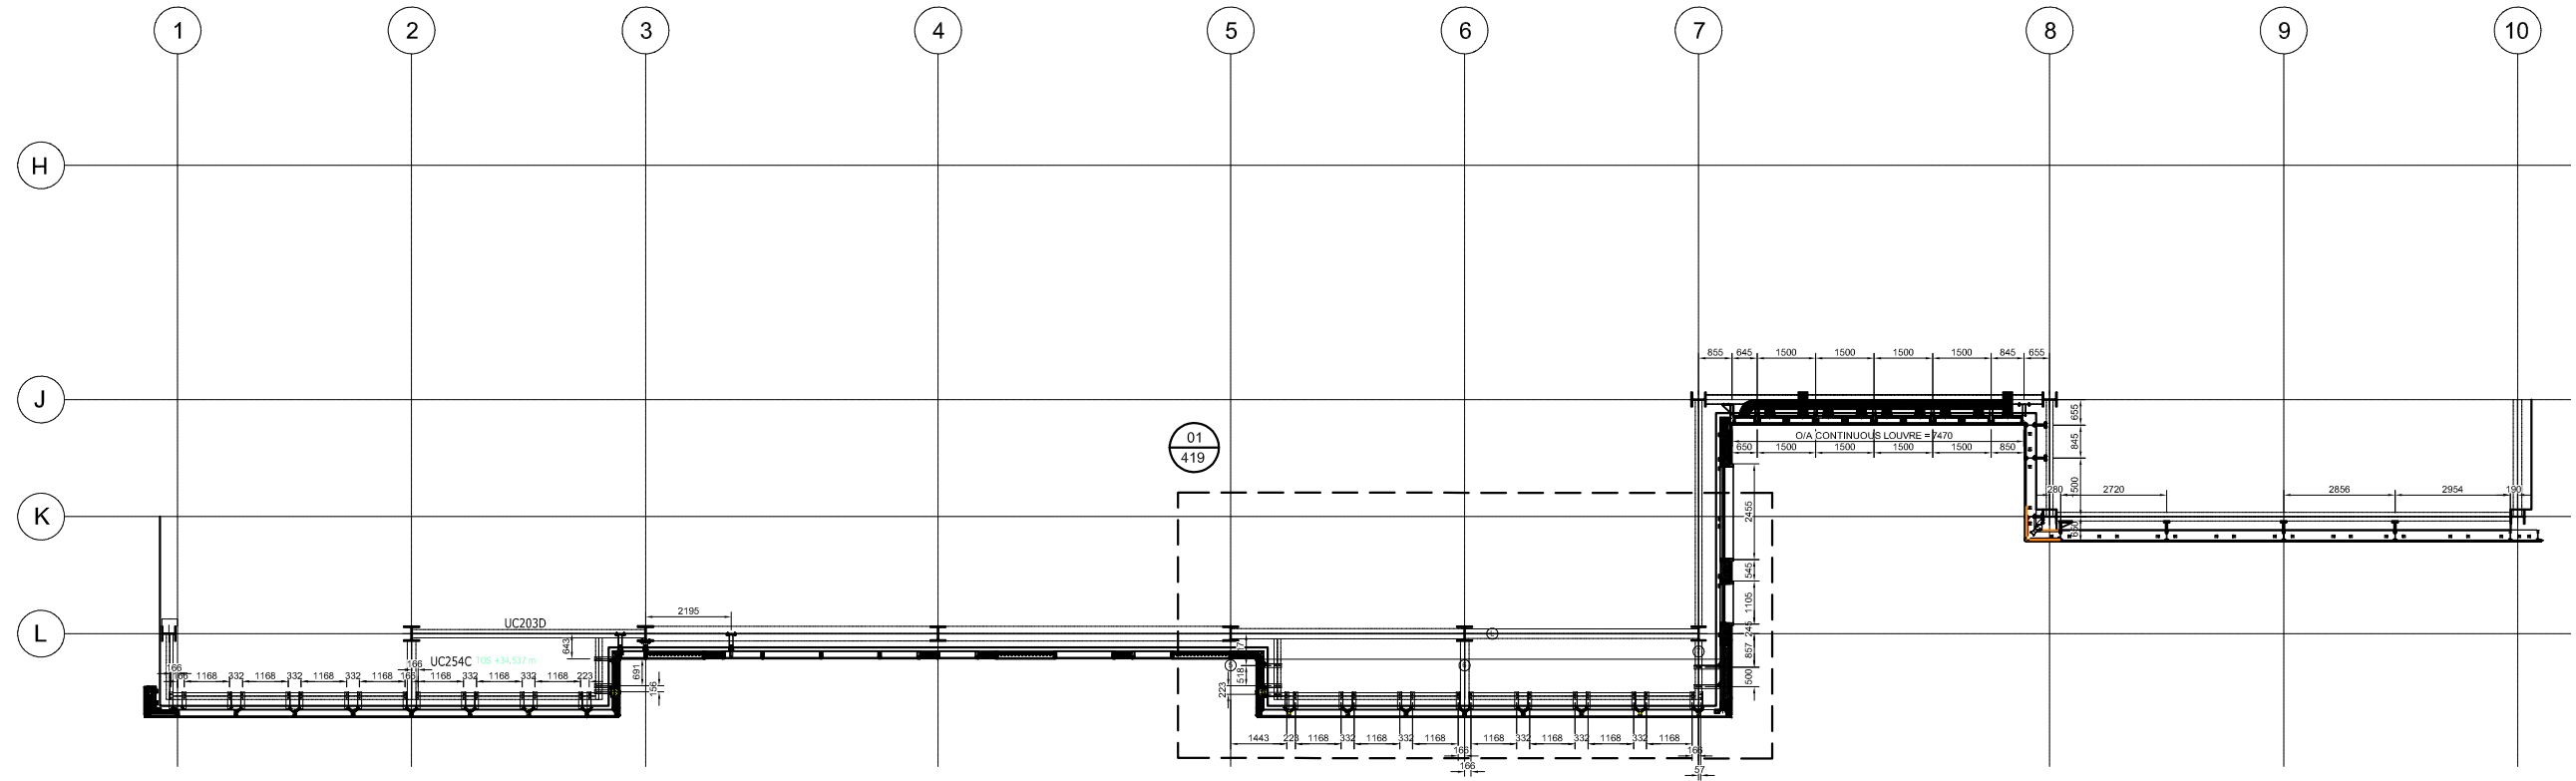

PLAN VIEW - EAST ELEVATION - 2nd FLOOR - BRACKETRY BELOW SLAB

Scale: 1:100

02