


CDM Regulations

Hazards	Date Added	Date Mitigated	Risk Assessment Date
HEAVY GLASS - LOADS INDICATED	05/02/15		

HEALTH & SAFETY REVIEW
REQUIRED IN ACCORDANCE
WITH CDM REGULATIONS

EAST

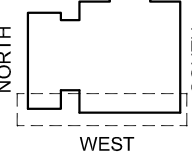

WEST

KEY PLAN

DO NOT SCALE : IF IN DOUBT ASK!

THIS DRAWING REMAINS THE PROPERTY OF McMULLEN FACADES LTD AND SHOULD NOT BE COPIED NOR ITS CONTENTS DIVULGED WITHOUT PRIOR CONSENT

Signed:	SPatterson	Internal Quality Check
Date:	04-05-2018	

003	DR	GB	28/02/19	ALL COMMENTS RECEIVED - FOR CONSTRUCTION ISSUE	28/02/19
002	DR	GB	19/12/18	THIRD ISSUE	19/12/18
001	SP	SP	20/07/18	ALL COMMENTS RECEIVED	20/07/18
000	SP	SP	04-05-18	FIRST ISSUE	04-05-18

No.	Intd	Intd	Date	Description	Date
-----	------	------	------	-------------	------

Contract: KINGSCROSS S1

Architect: MOSSESIAN

Main Contractor: BAM

Drawing: WEST ELEVATION GND - 2ND FLOOR
ELEVATIONS, SECTIONS, PLANS & DETAILS

Drawn By: SPatterson Date: 04/04/18


Scale: NTS @ A1 MFL No.: 3135-406

DMS Code: KXC-S1-001-Y-3135-21-406 Revision: 003


DRAWING ISSUED FOR: STATUS OF PREVIOUS RETURN

CONSTRUCTION A (B) C -

McMullen Facades Limited
66 Lurgan Road, Moira,
Craigavon, Co. Armagh BT67 0LX
Tel: +44 (0) 28 9261 9688
Fax: +44 (0) 28 9261 9711
Email: design@mcmullenfacades.com

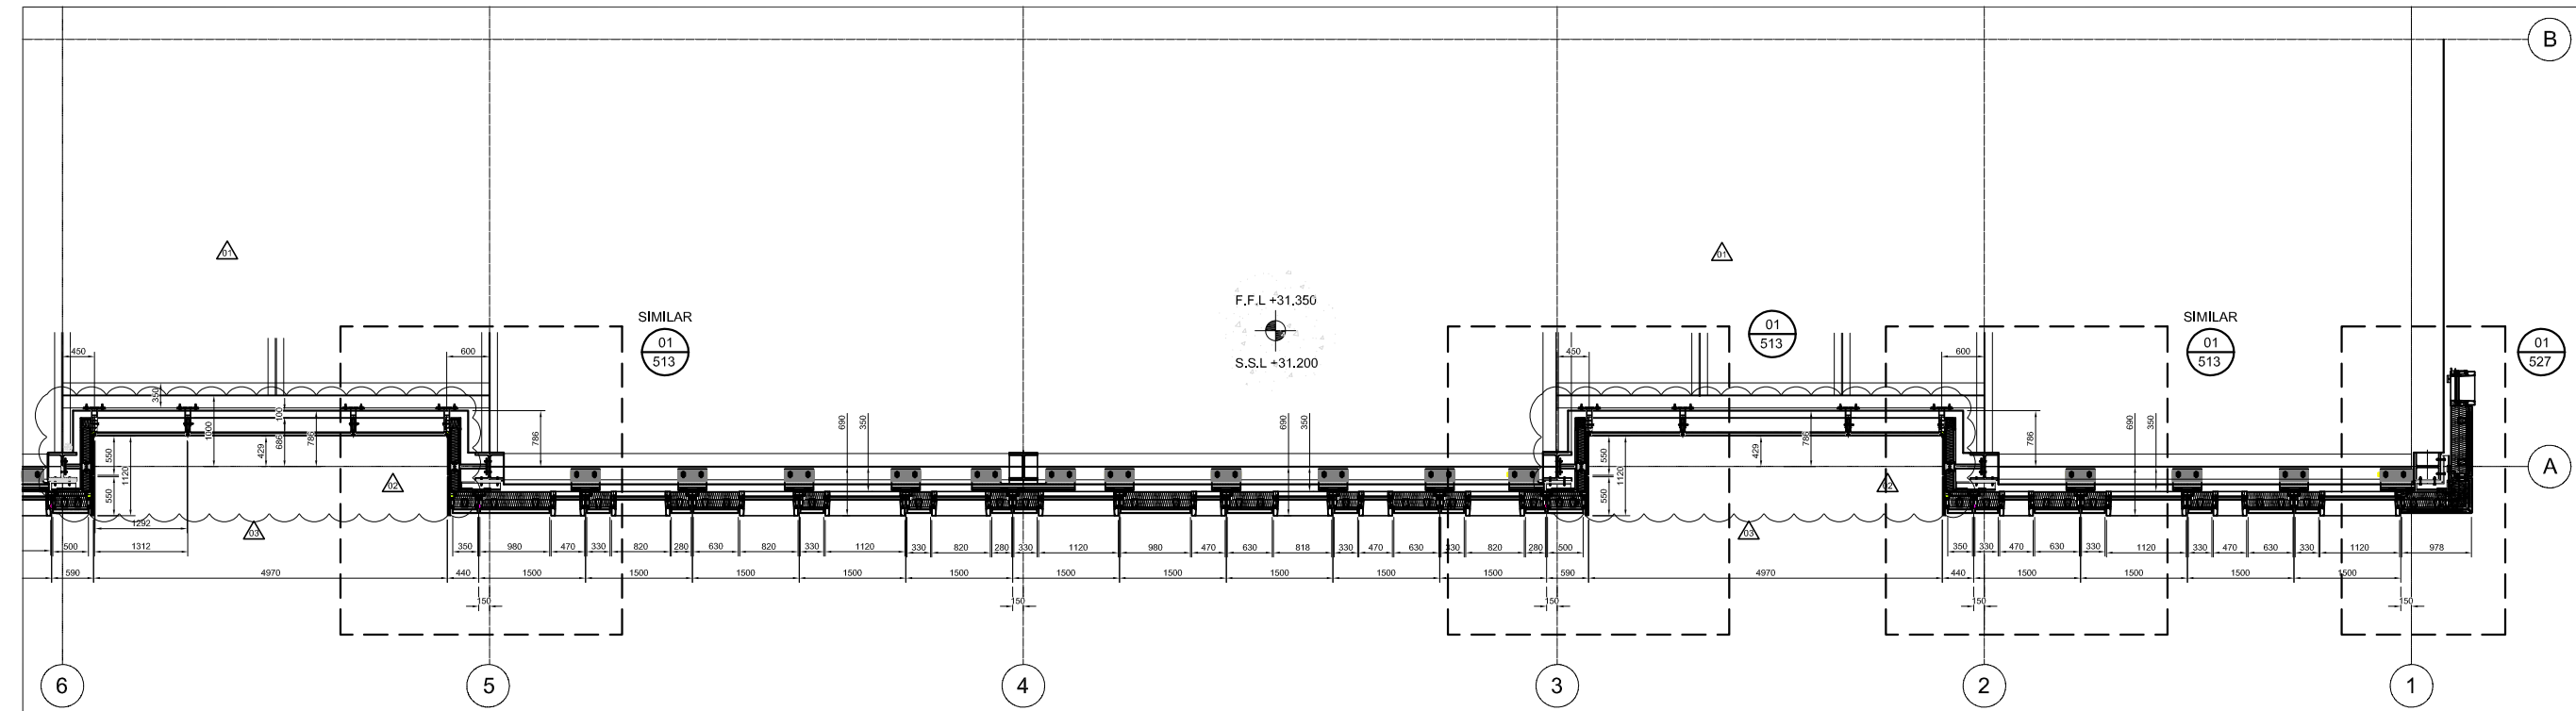

01 Level 01 Plan section
Scale: 1:50

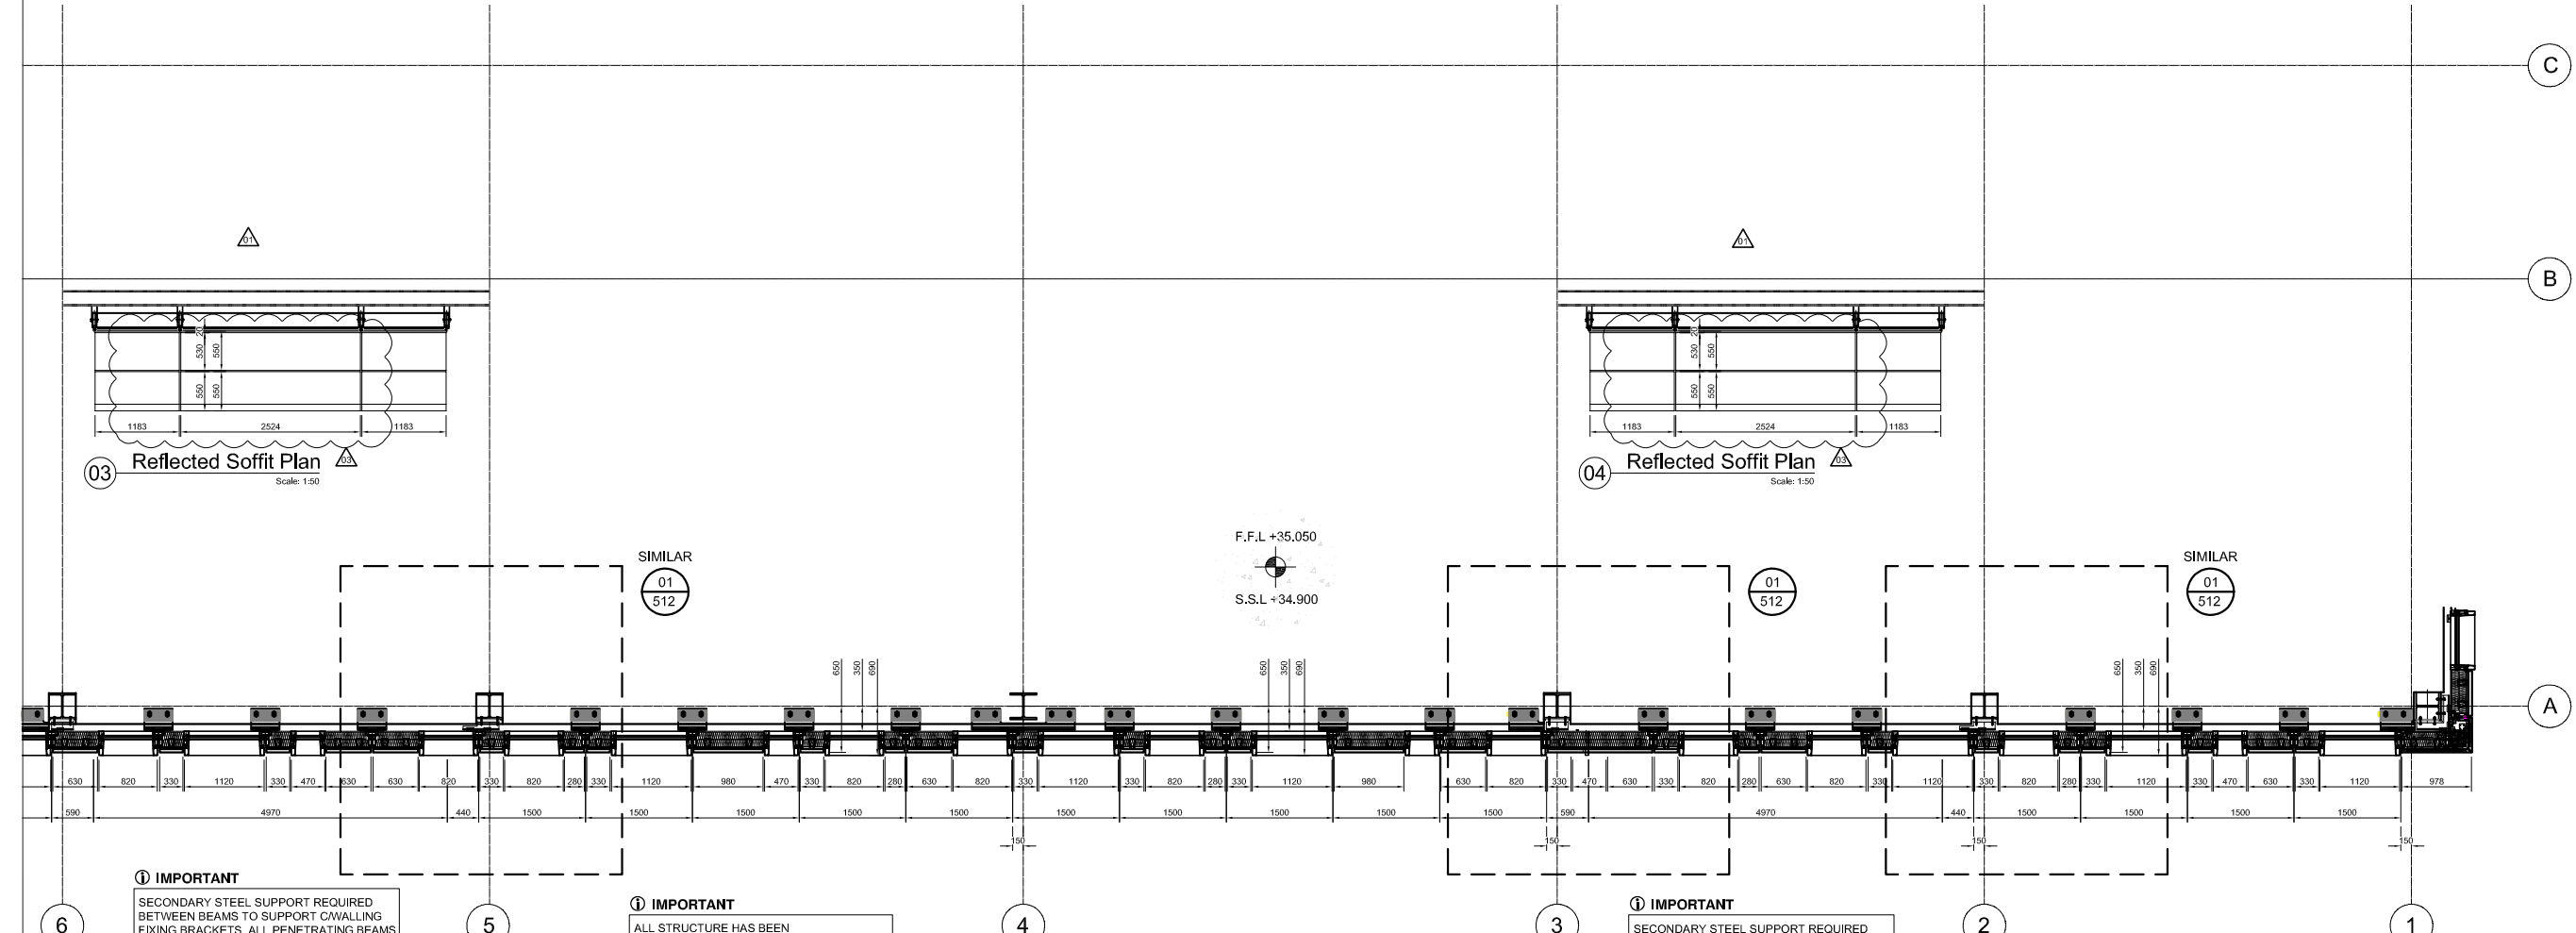

02 Level 02 Plan section
Scale: 1:50

① IMPORTANT
SECONDARY STEEL SUPPORT REQUIRED
BETWEEN BEAMS TO SUPPORT C/WALLING
FIXING BRACKETS. ALL PENETRATING BEAMS
TO HAVE THEIR WEBS PLATED OUT.

① IMPORTANT
ALL STRUCTURE HAS BEEN
CROSS-CHECKED WITH LATEST BIM MODEL

① IMPORTANT
SECONDARY STEEL SUPPORT REQUIRED
BETWEEN BEAMS TO SUPPORT C/WALLING
FIXING BRACKETS. ALL PENETRATING BEAMS
TO HAVE THEIR WEBS PLATED OUT.