


CDM Regulations

Hazards	Date Added	Date Mitigated	Risk Assessment Date
HEAVY GLASS - LOADS INDICATED	05/02/15		

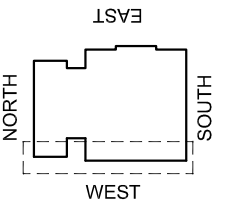

KEY PLAN

DO NOT SCALE : IF IN DOUBT ASK!

THIS DRAWING REMAINS THE PROPERTY OF McMULLEN FACADES LTD AND SHOULD NOT BE COPIED NOR ITS CONTENTS DIVULGED WITHOUT PRIOR CONSENT

Signed:	SPatterson	Internal Quality Check
Date:	04-05-2018	

003	DR	GB	28/02/19	ALL COMMENTS RECEIVED - FOR CONSTRUCTION ISSUE	28/02/19
002	DR	GB	19/12/18	THIRD ISSUE	19/12/18
001	SP	SP	20/07/18	ALL COMMENTS RECEIVED	20/07/18
000	SP	SP	04-05-18	FIRST ISSUE	04-05-18

No.	Intd	Intd	Date	Description	Date
-----	------	------	------	-------------	------

Contract: KINGSCROSS S1

Architect: MOSSESIAN

Main Contractor: BAM

Drawing: WEST ELEVATION GND - 2ND FLOOR
ELEVATIONS, SECTIONS, PLANS & DETAILS

Drawn By: SPatterson Date: 04/04/18


Scale: 1:50 @ A1 MFL No.: 3135-403

DMS Code: KXC-S1-001-Y-3135-21-403 Revision: 003


DRAWING ISSUED FOR: STATUS OF PREVIOUS RETURN

CONSTRUCTION A B C -


McMullen Facades Limited
66 Lurgan Road, Moira,
Craigavon, Co. Armagh BT67 0LX
Tel: +44 (0) 28 9261 9688
Fax: +44 (0) 28 9261 9711
Email: design@mcmullenfacades.com

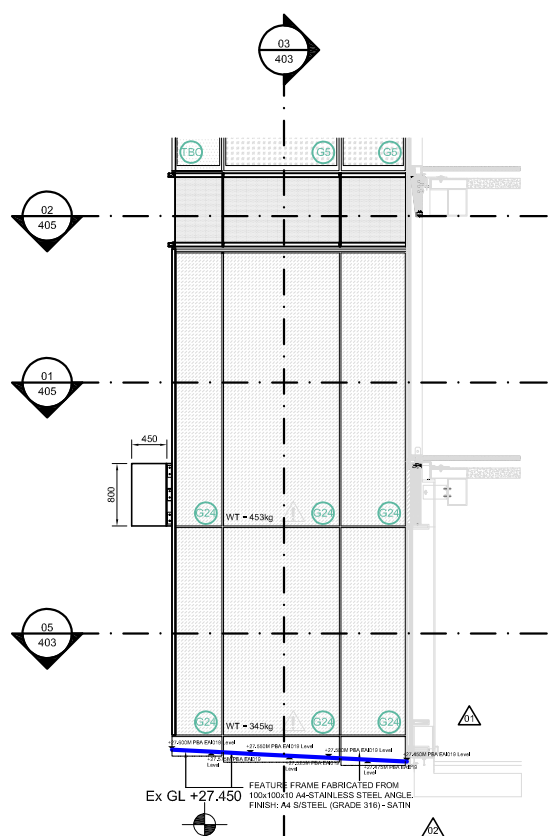


01 Elevation on G/L 8
Scale: 1:50

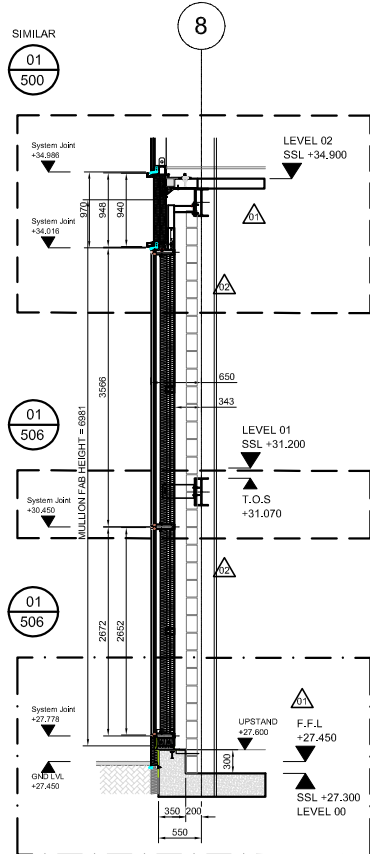


03 G/L 8 Section
Scale: 1:50

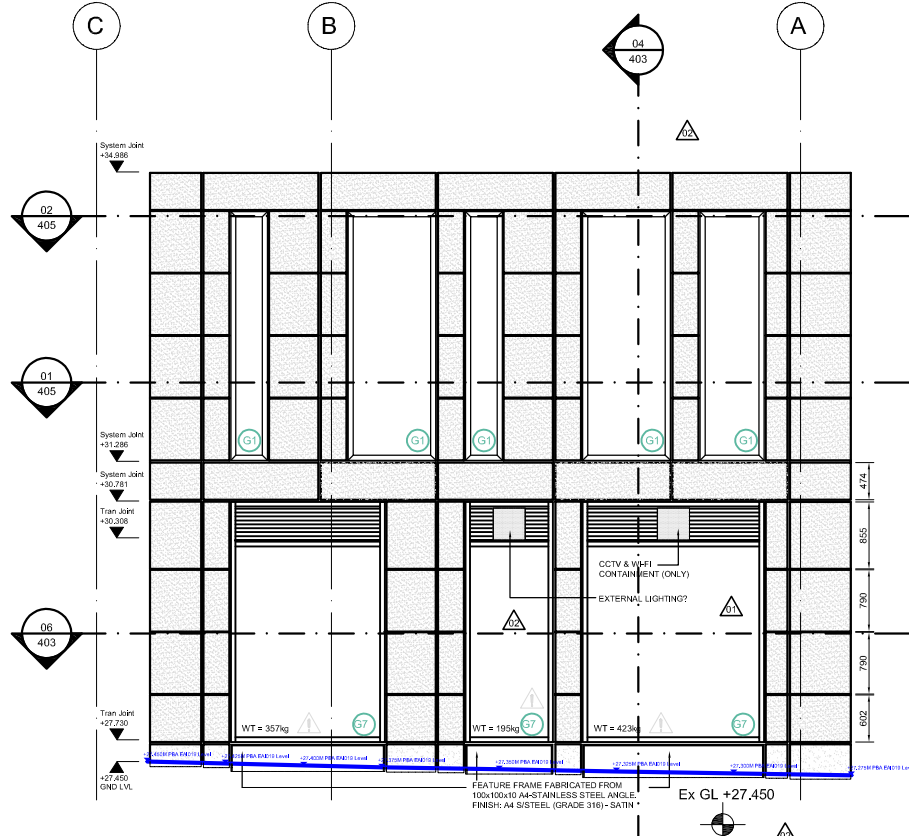


02 Elevation on G/L 7
Scale: 1:50

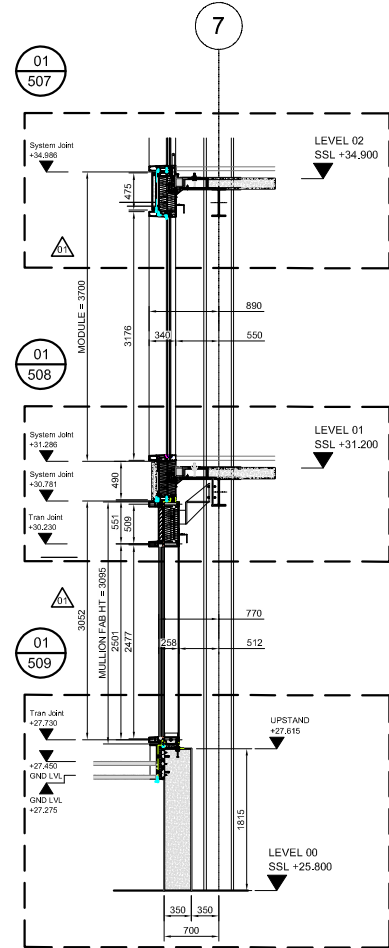

04 G/L 7 Section
Scale: 1:50

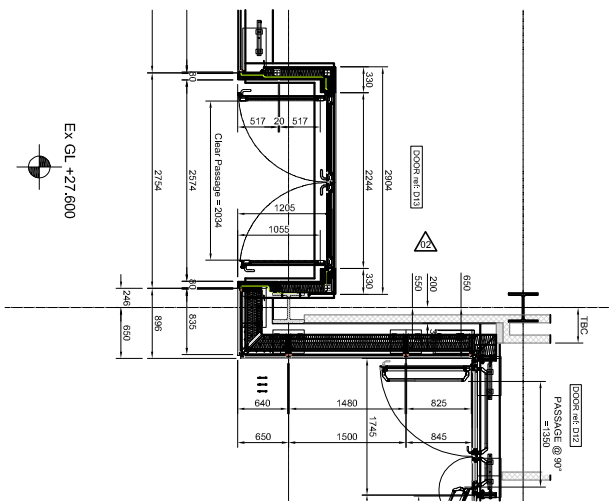

05 01 Plan G/L 8
Scale: 1:50

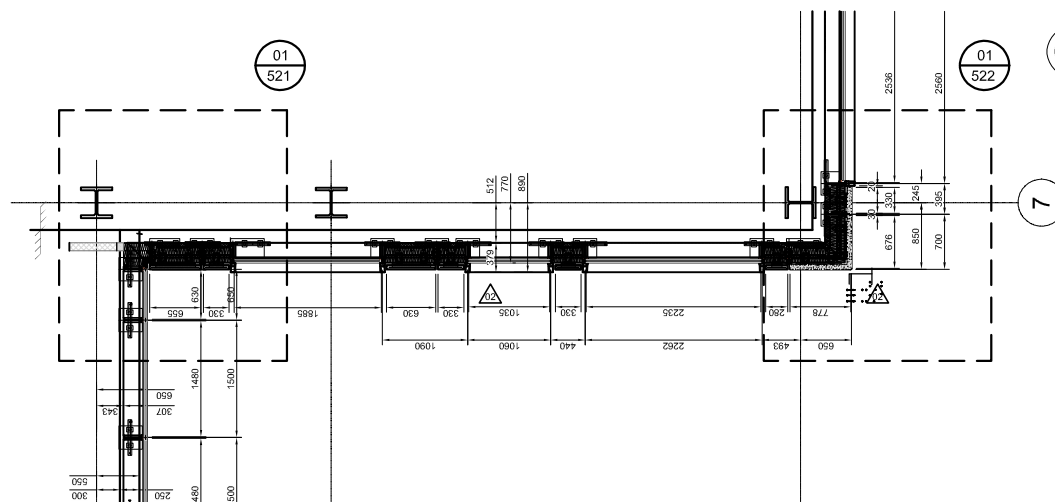

06 02 Plan G/L 7
Scale: 1:50