


CDM Regulations

Hazards	Date Added	Date Mitigated	Risk Assessment Date
HEAVY GLASS - LOADS INDICATED	05/02/15		

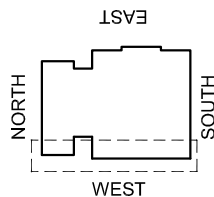

KEY PLAN

DO NOT SCALE : IF IN DOUBT ASK!

© THIS DRAWING REMAINS THE PROPERTY OF McMULLEN FACADES LTD AND SHOULD NOT BE COPIED NOR ITS CONTENTS DIVULGED WITHOUT PRIOR CONSENT

Signed:	SPatterson	Internal Quality Check
Date:	04-05-2018	

002	DR	GB	12/03/19	ALL COMMENTS RECEIVED - FOR CONSTRUCTION ISSUE	12/03/19
001	DR	GB	19-12-18	SECOND ISSUE	19-12-18
000	SP	SP	04-05-18	FIRST ISSUE	04-05-18
No.	Intd	Intd	Date		

Revision	Check	Description	Date
----------	-------	-------------	------

Contract: KINGSCROSS S1

Architect: MOSSESIAN

Main Contractor: BAM

Drawing: WEST ELEVATION GND - 2ND FLOOR

ELEVATIONS, SECTIONS, PLANS & DETAILS

Drawn By: SPatterson Date: 04/04/18


Scale: NTS @ A1 MFL No.: 3135-400

DMS Code: KXC-S1-001-Y-3135-21-400 Revision: 002

DRAWING ISSUED FOR: STATUS OF PREVIOUS RETURN


CONSTRUCTION (A) B C -

McMullen Facades Limited
66 Lurgan Road, Moira,
Craigavon, Co. Armagh BT67 0LX
Tel: +44 (0) 28 9261 9688
Fax: +44 (0) 28 9261 9711
Email: design@mcmullenfacades.com

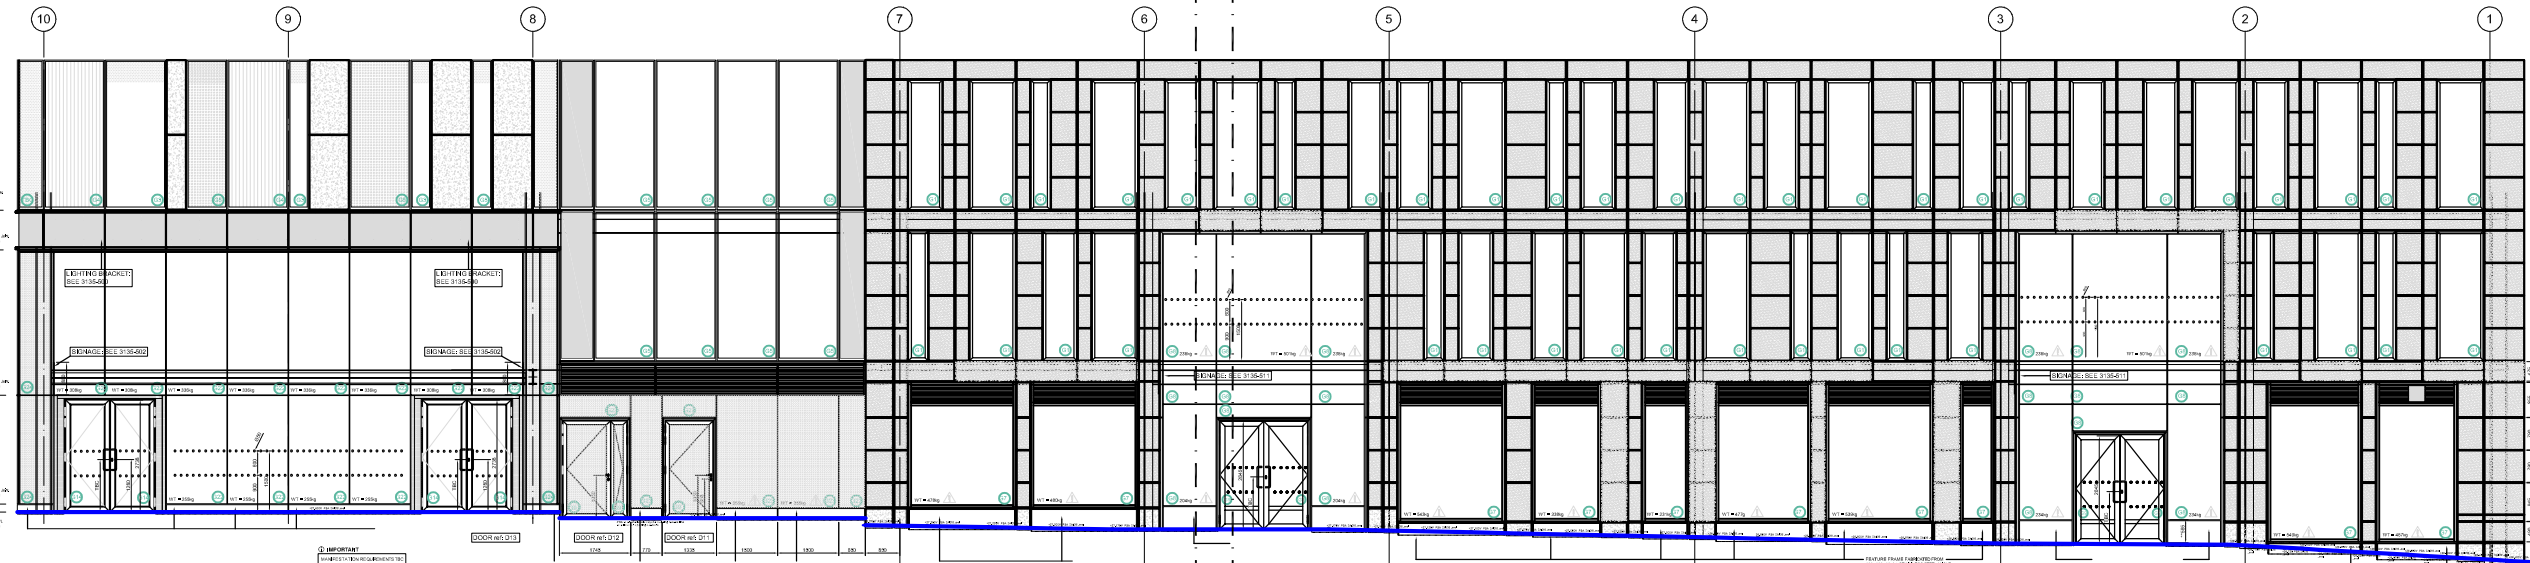


01 West Elev. Gnd Floor Screens Scale: 1:50

02 West Elev. Gnd Floor Screens Scale: 1:50

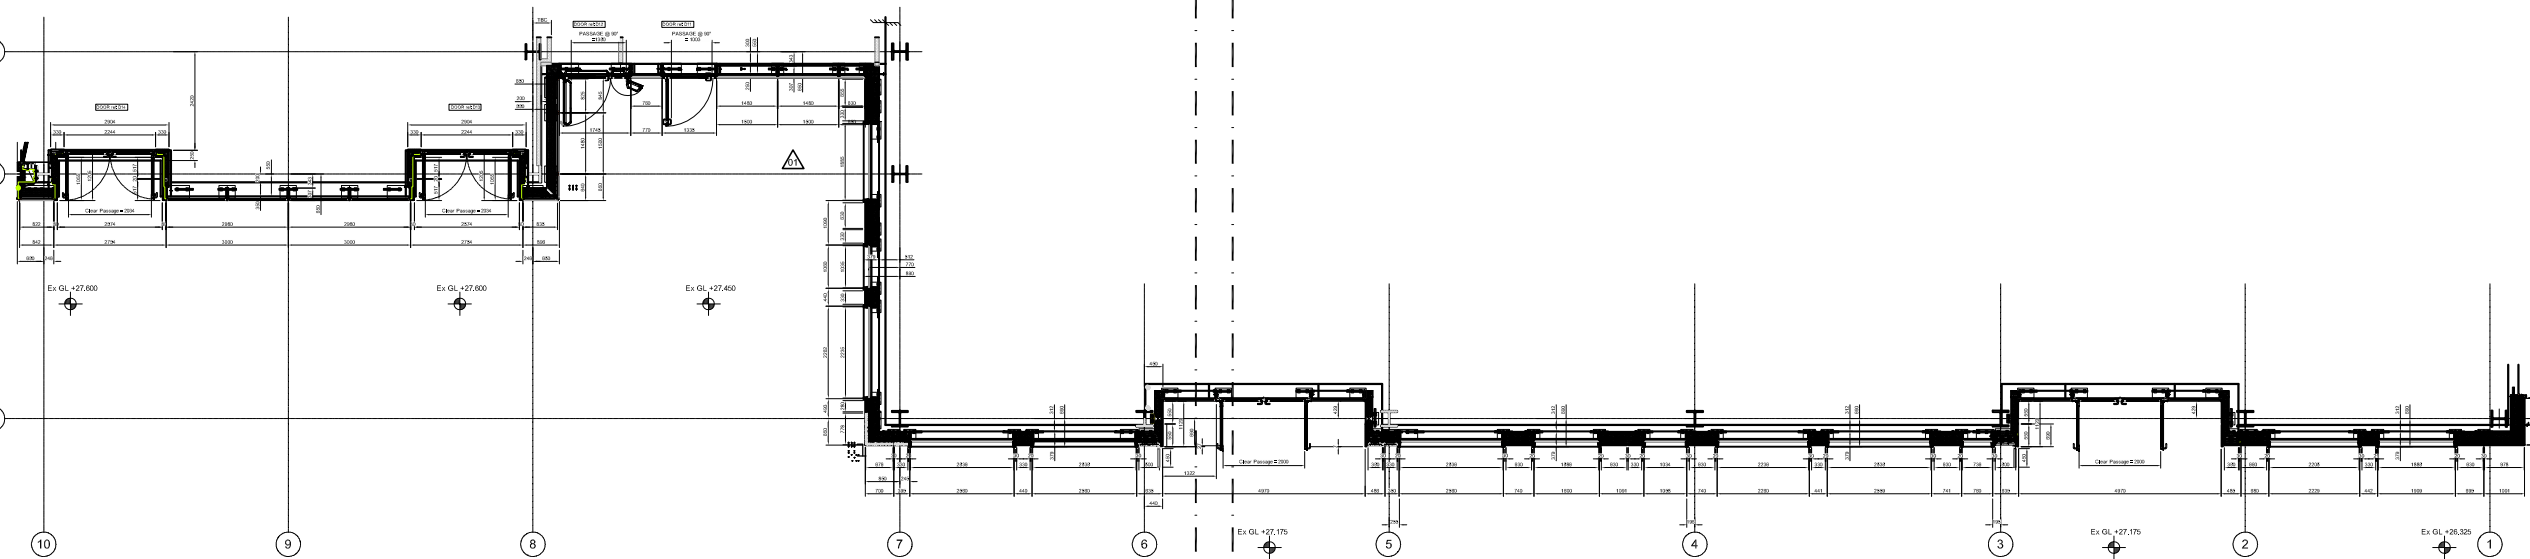

West Elevation: Level 00 ~ 02 ~ See dwg: 3135-401

West Elevation: Level 00 ~ 02 ~ See dwg: 3135-402

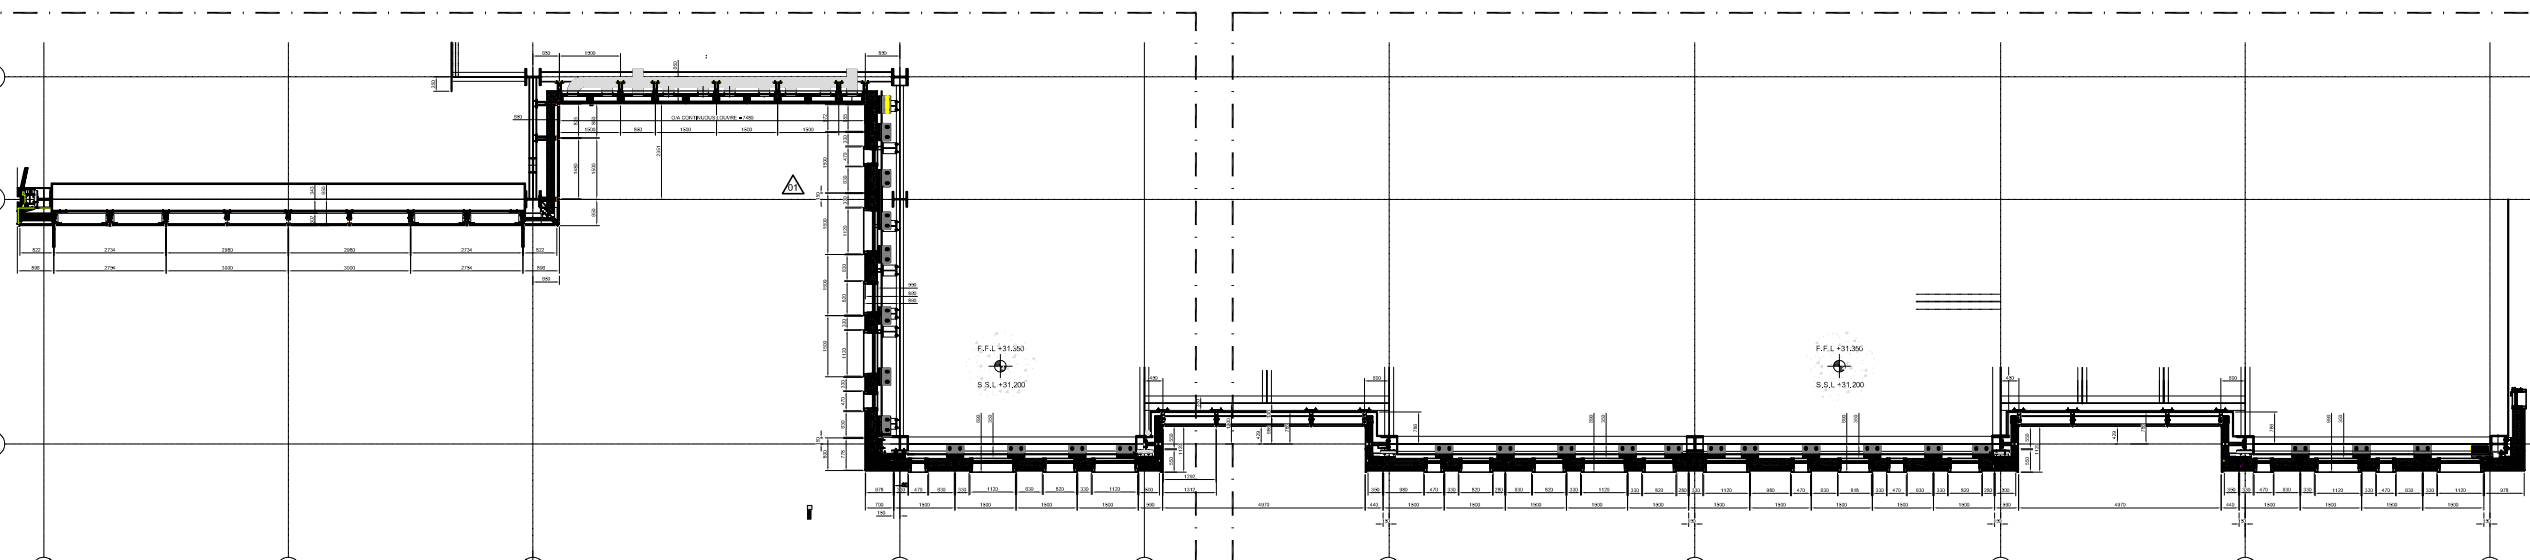

West Elevation: Level 00 ~ 02 ~ See dwg: 3135-404, 405 & 406

West Elevation: Level 00 ~ 02 ~ See dwg: 3135-404, 405 & 406