




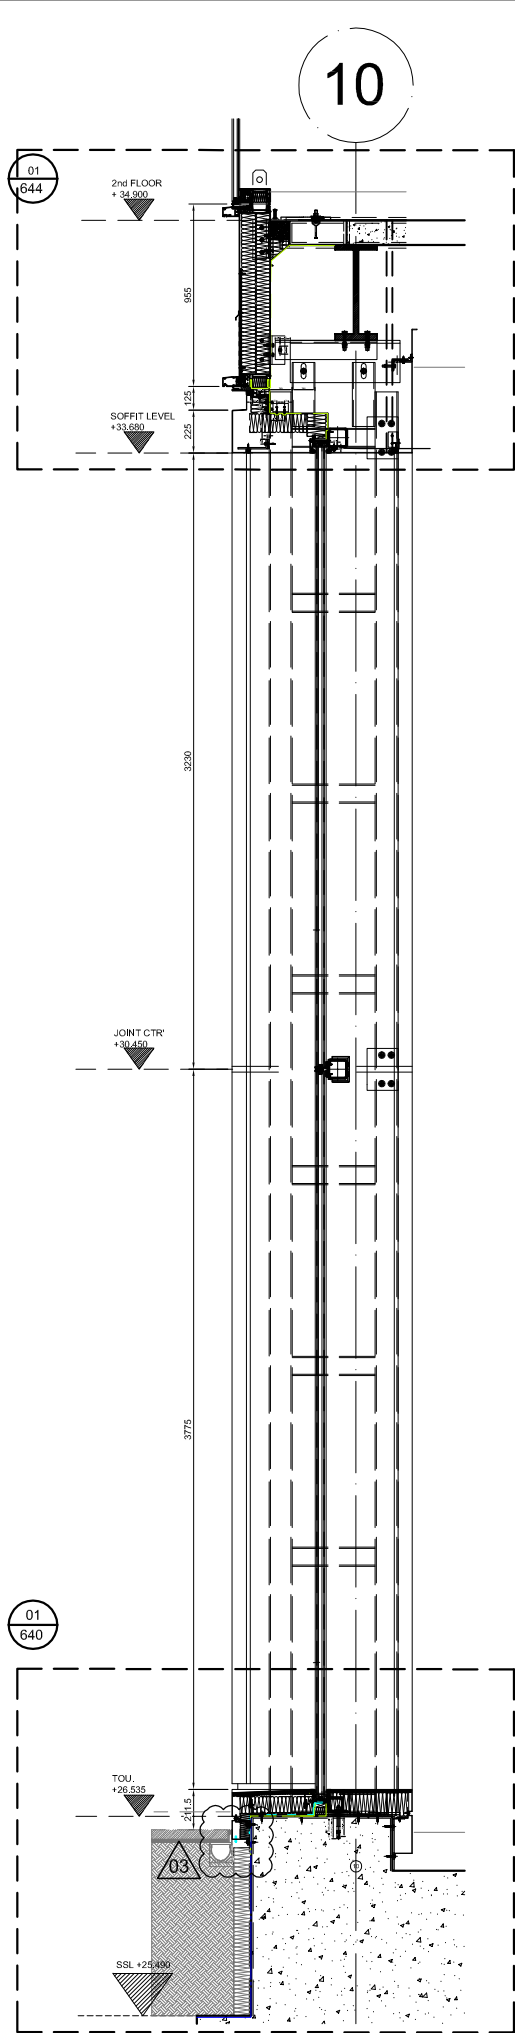


1 NORTH ELEVATION - SECTION
Scale: 1:20

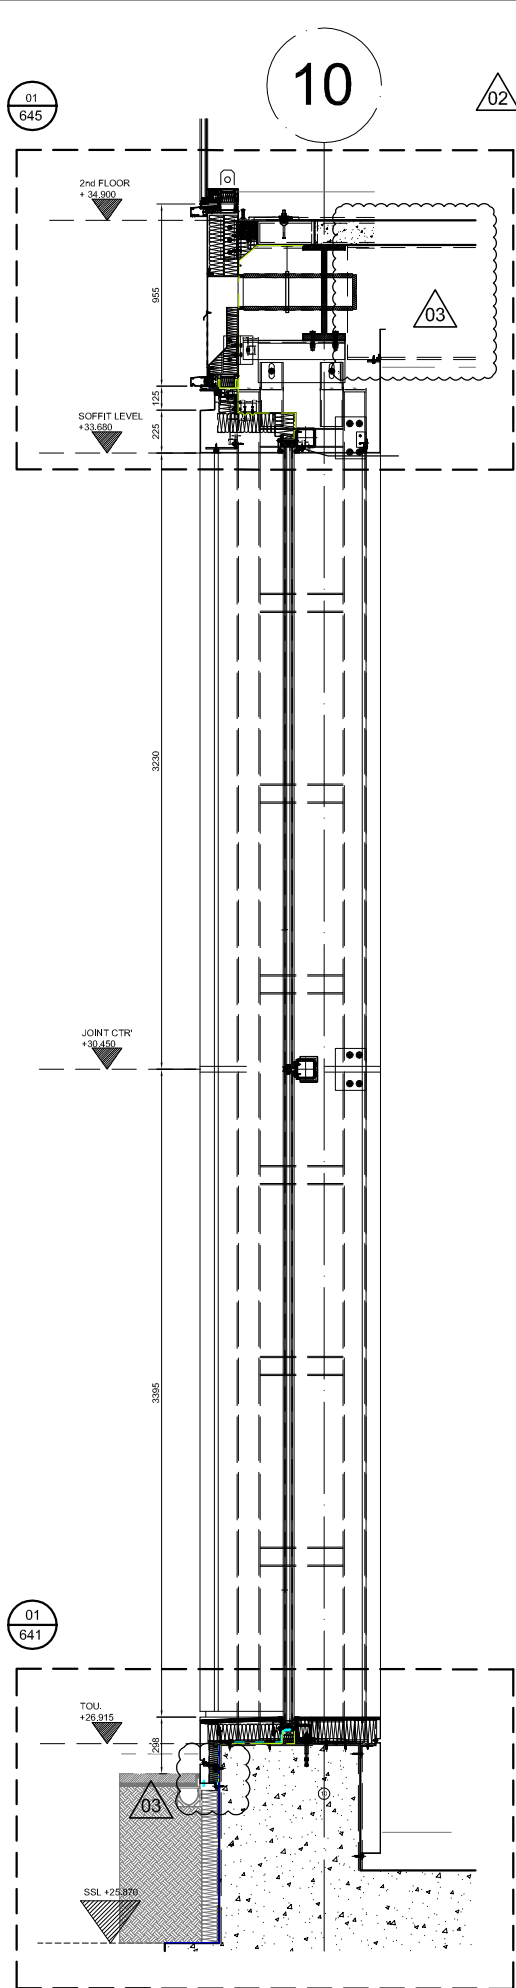

2 NORTH ELEVATION - SECTION
Scale: 1:20

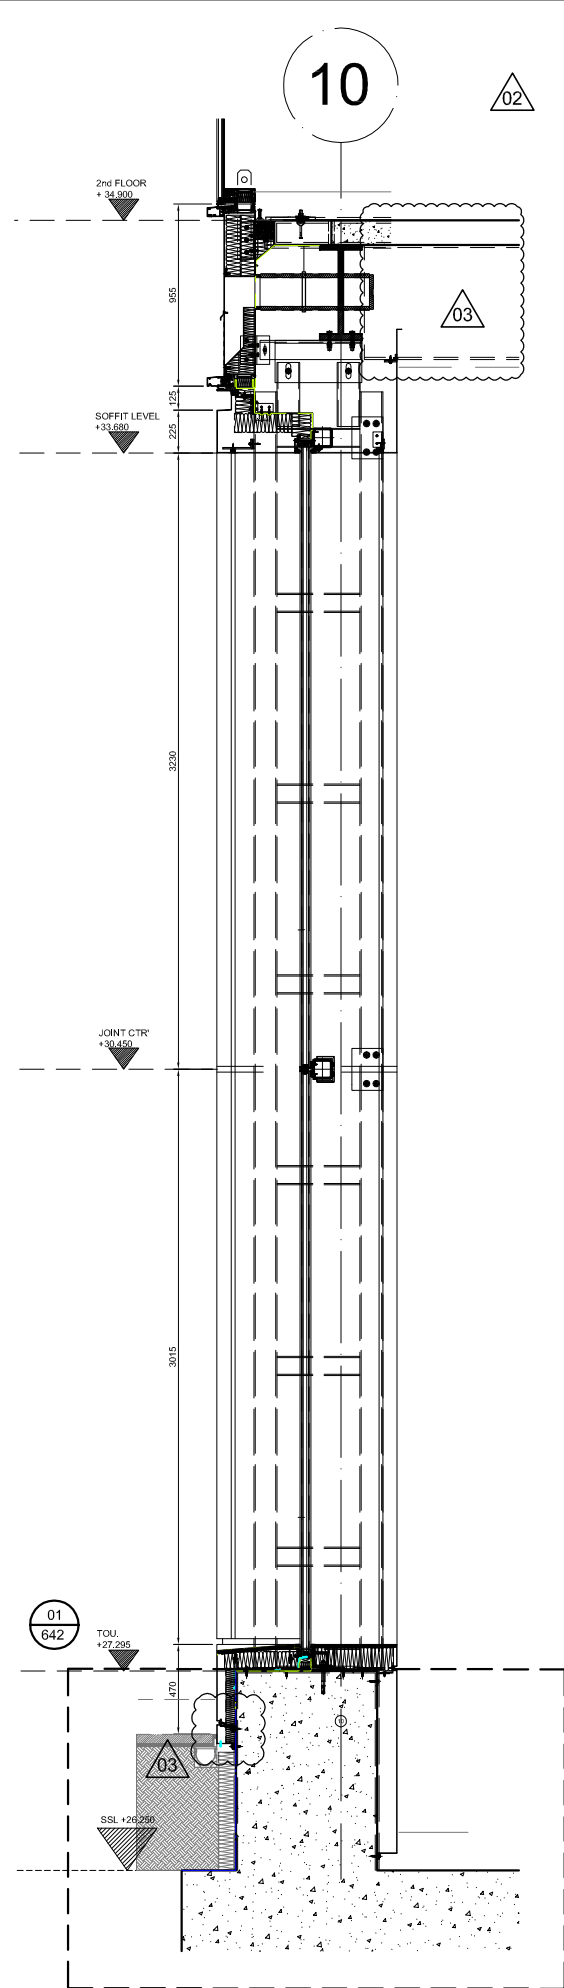

3 NORTH ELEVATION - SECTION
Scale: 1:20

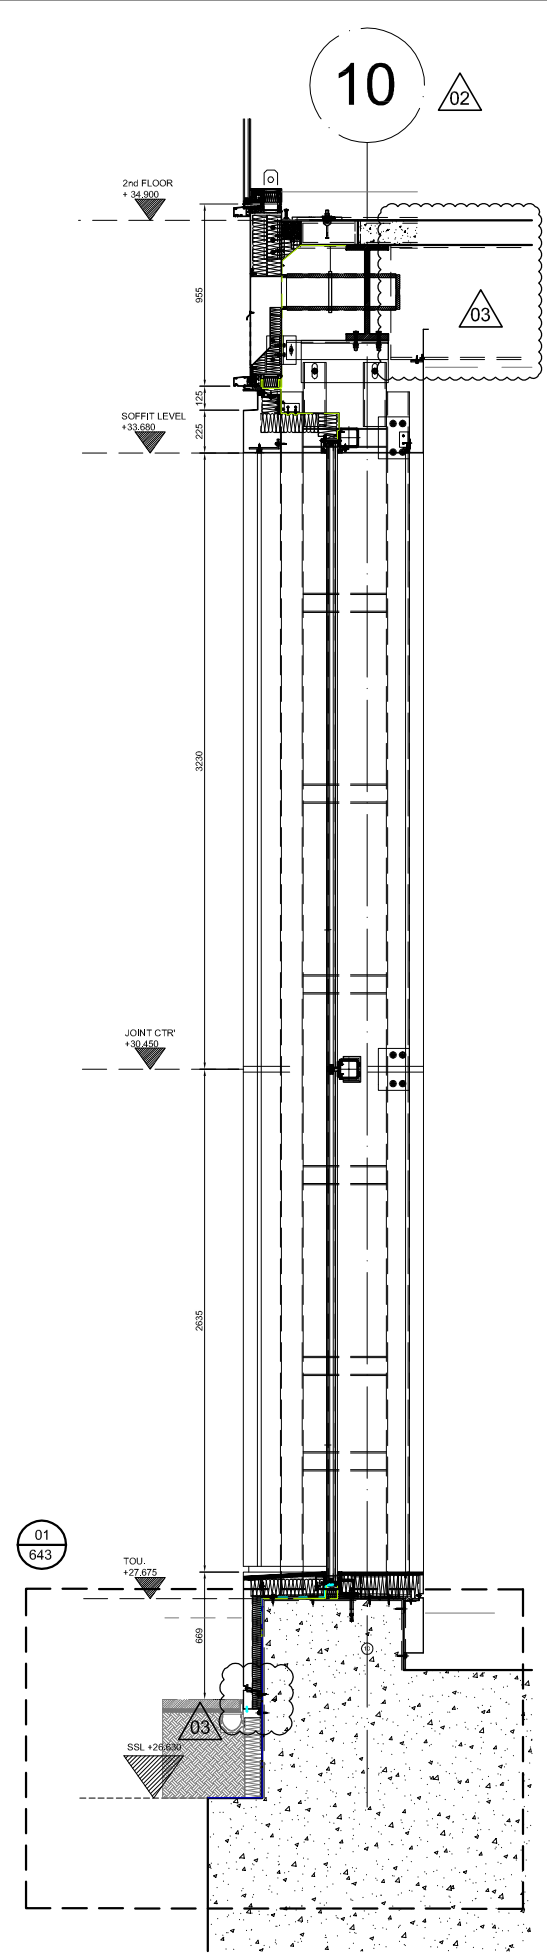

4 NORTH ELEVATION - SECTION
Scale: 1:20

EAST
NORTH
WEST
SOUTH

KEY PLAN

MAIN STEEL STRUCTURE &
UPSTAND POSITION VERIFIED
VIA BIM MODEL (17/12/18)

THERMAL REPORT FOR
GROUND FLOOR NORTH
ISSUED 11/01/2019
(KXC-S1-001-Y-3135-904-TR202)

DO NOT SCALE : IF IN DOUBT ASK!

© THIS DRAWING REMAINS THE PROPERTY
OF McMULLEN FACADES LTD AND SHOULD
NOT BE COPIED NOR ITS CONTENTS
DIVULGED WITHOUT PRIOR CONSENT

Signed:	G. Benson	Internal Quality Check
Date:	17/12/18	

No.	Intd	Intd	Date
003	CC	CC	14-05-19
002	CC	CC	18-01-19
001	MJ	MJ	20-06-18
000	MJ	MJ	25-05-18

Revision	Check	Description	Date
Contract:	KINGS CROSS S1		
Architect:	MOSSSESIAN		
Main Contractor:	BAM		
Drawing:	NORTH ELEVATION GROUND ELEVATIONS, SECTIONS, PLANS & DETAILS		
Drawn By:	M.Jess	Date:	24.05.2018
Scale:	1:5 @ A3	MFL No.:	3135-220
DMS Code:	KXC-S1-001-Y-3135-21-220	Revision:	003
DRAWING ISSUED FOR:	STATUS OF PREVIOUS RETURN		
CONSTRUCTION	A B C -		

McMullen Facades Limited
66 Lurgan Road, Moira,
Craigavon, Co. Armagh BT67 0LX
Tel: +44 (0) 28 9261 9688
Fax: +44 (0) 28 9261 9711
Email: design@mcmullenfacades.com