


PROPOSED GROUND FLOOR PLAN

0 1M 2M 3M
SCALE = 1 / 100

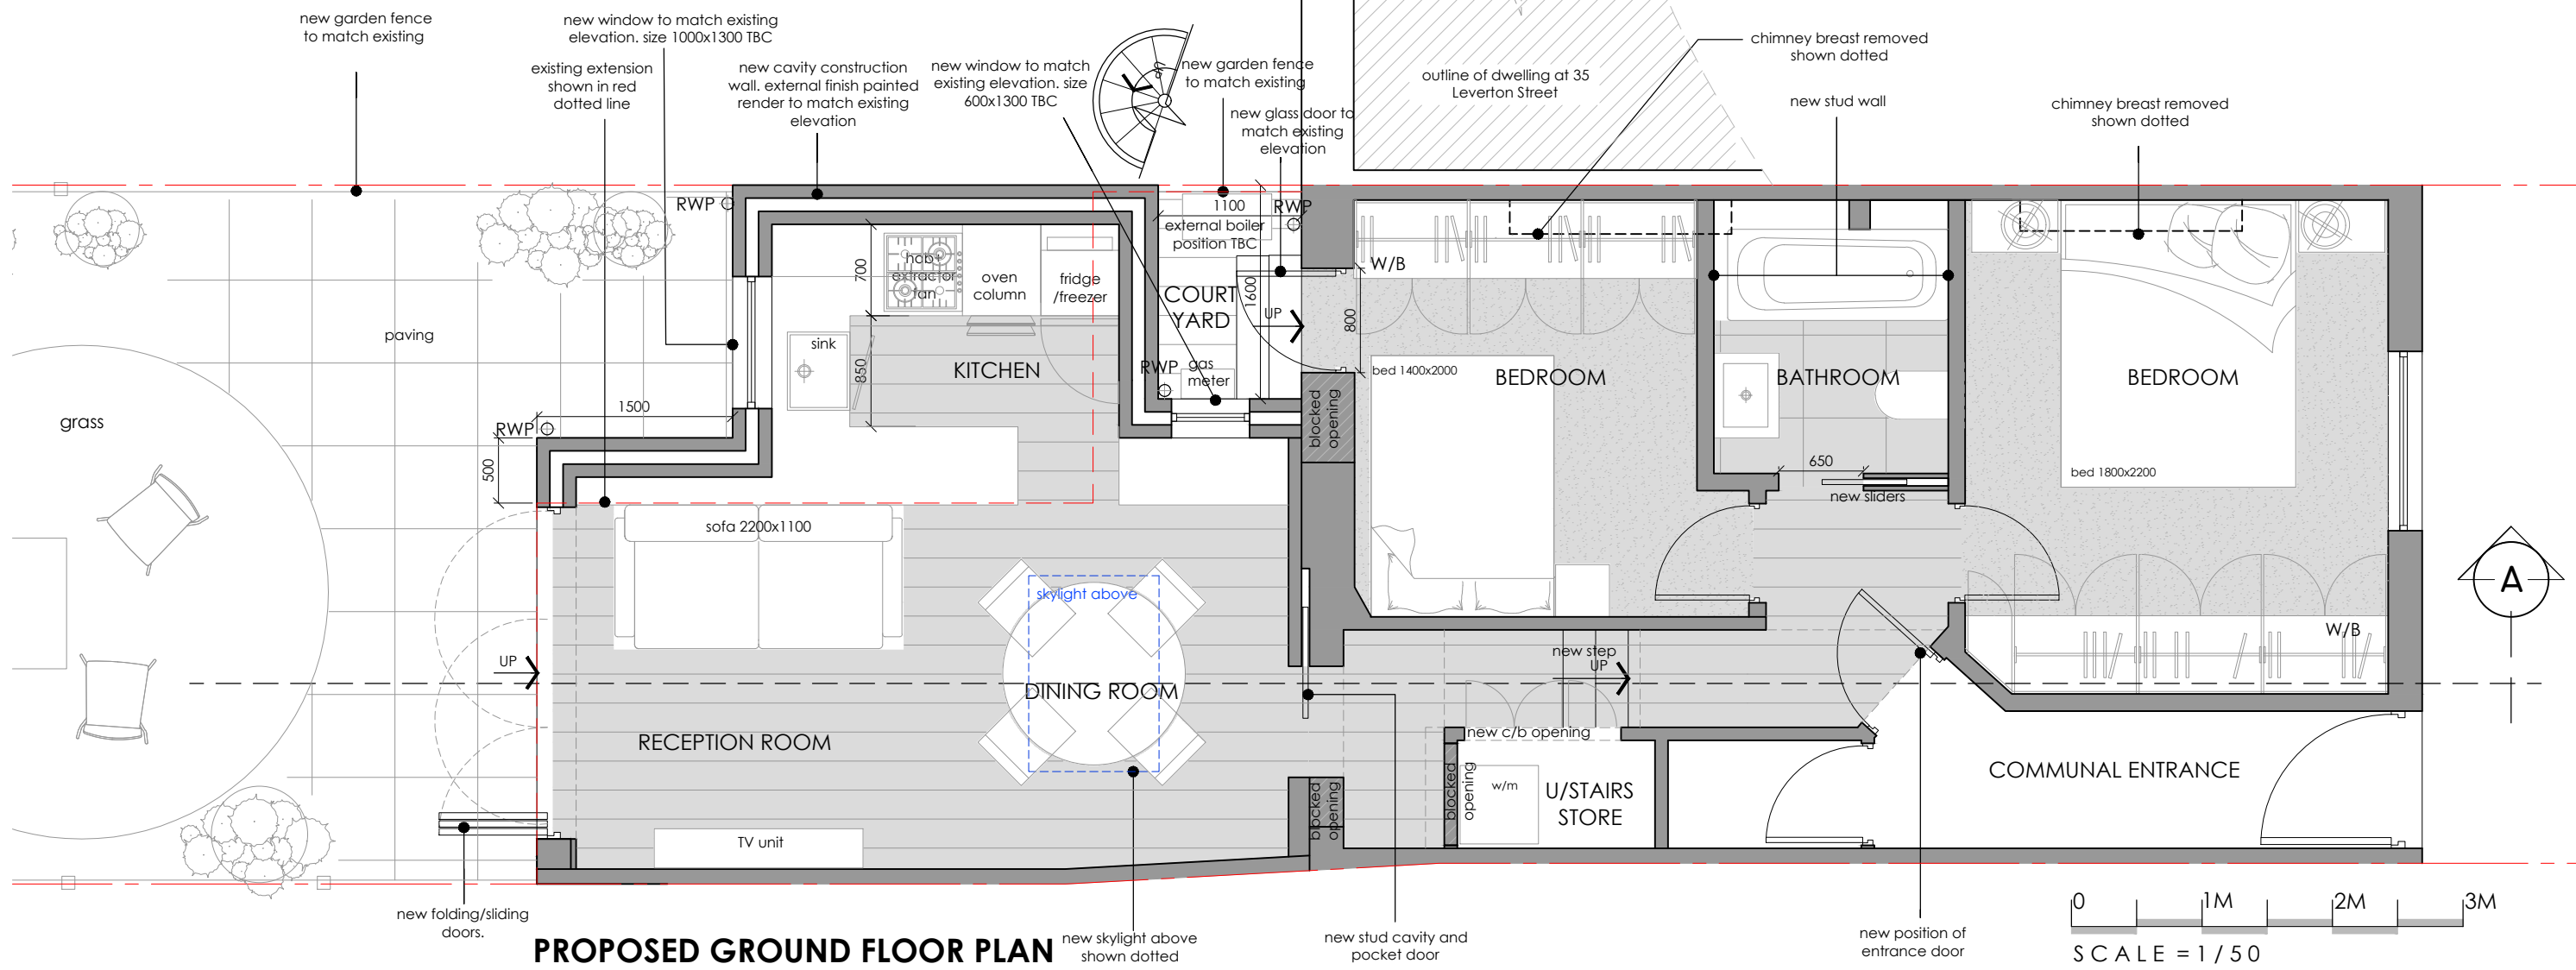

PROPOSED GROUND FLOOR PLAN

0 1M 2M 3M
SCALE = 1 / 50

GENERAL NOTES:
This drawing indicates basic structure. Full structural details and calculations by a Structural Engineer to satisfy current Building Regulations.
The design, specification, performance and structure of all elements of work are to be developed by the contractor strictly in accordance with current statutory regulations and certification requirements. Contractor to complete work to the required standard providing a completion certificate from the local authority Building Control Department.

Although this drawing is to a scale all features and dimensions are approximate. The contractor is responsible for checking dimensions, tolerances and references. Any errors or discrepancies are to be reported prior to proceeding with the works or shop drawings. DO NOT SCALE FROM THIS DRAWING.
All party wall agreements, permissions and conditions surveys to be conducted by others.

A	31.01.20	outline of No.35 Neighbour added to suit planning officer's comments
B	10.02.20	layout amended to suit planning officer's comments
Rev	Date	In1 Description

PROJECT	33 LEVERTON STREET LONDON NW5 2PE
Drawing No.	200
Revision	B

Drawing	PROPOSED GROUND FLOOR PLAN
Drawn By	Date NOV 2019
Scale	1:50&100@A3
Status:	

BIGGER HOUSE
design
T: 079 6185 6436 E: info@biggerhousedesign.co.uk