




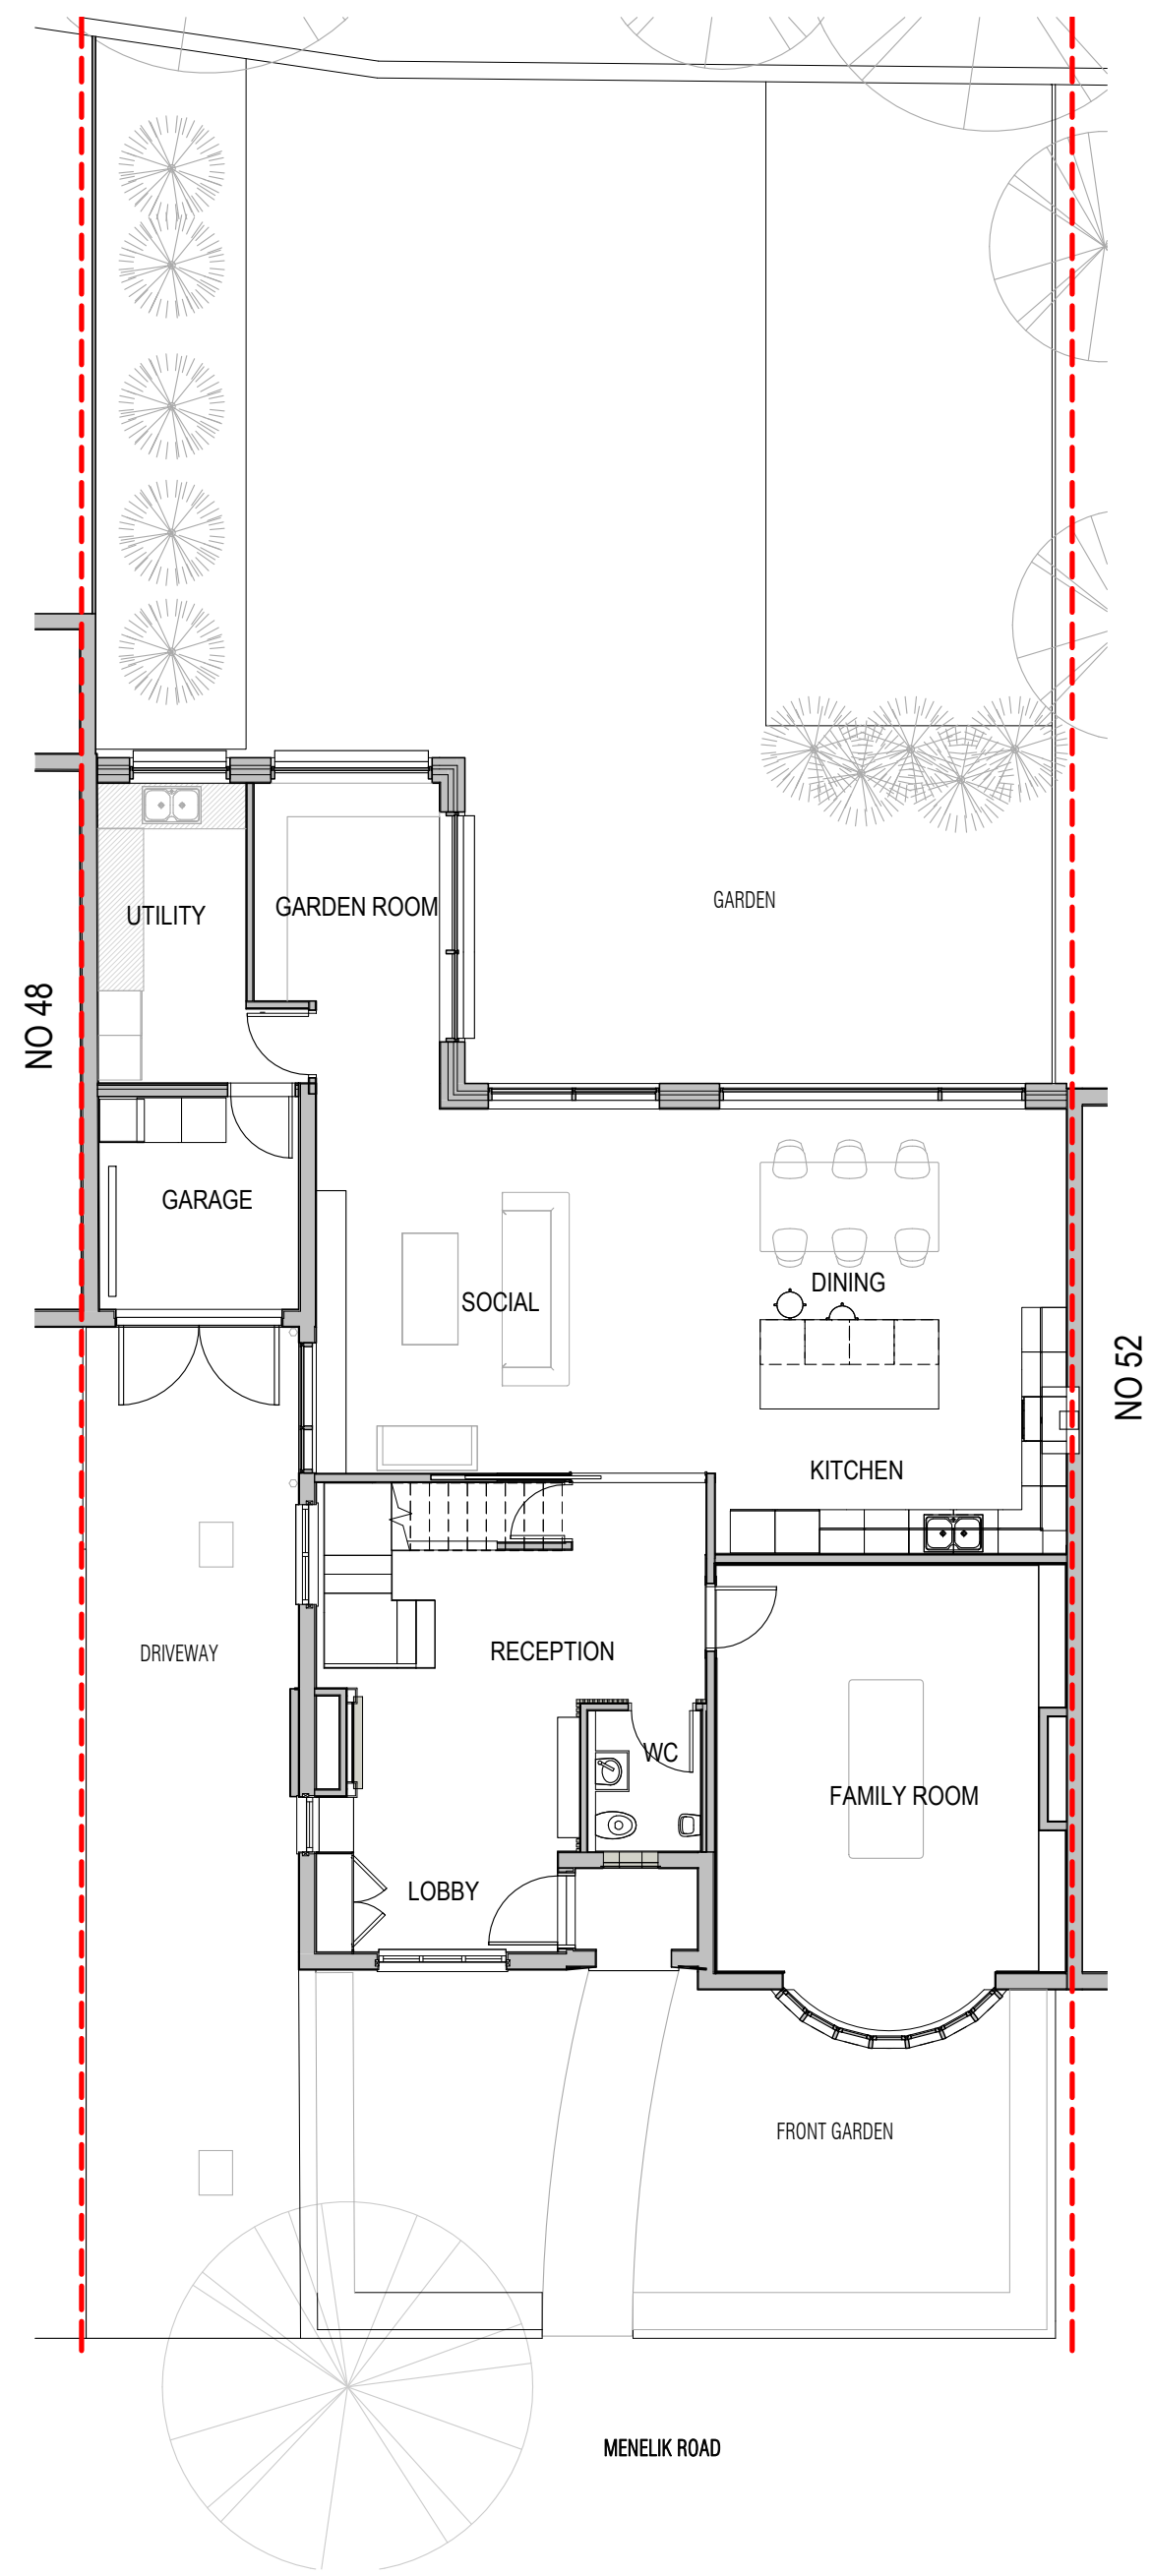


1 PROPOSED GROUND FLOOR
017 1:100

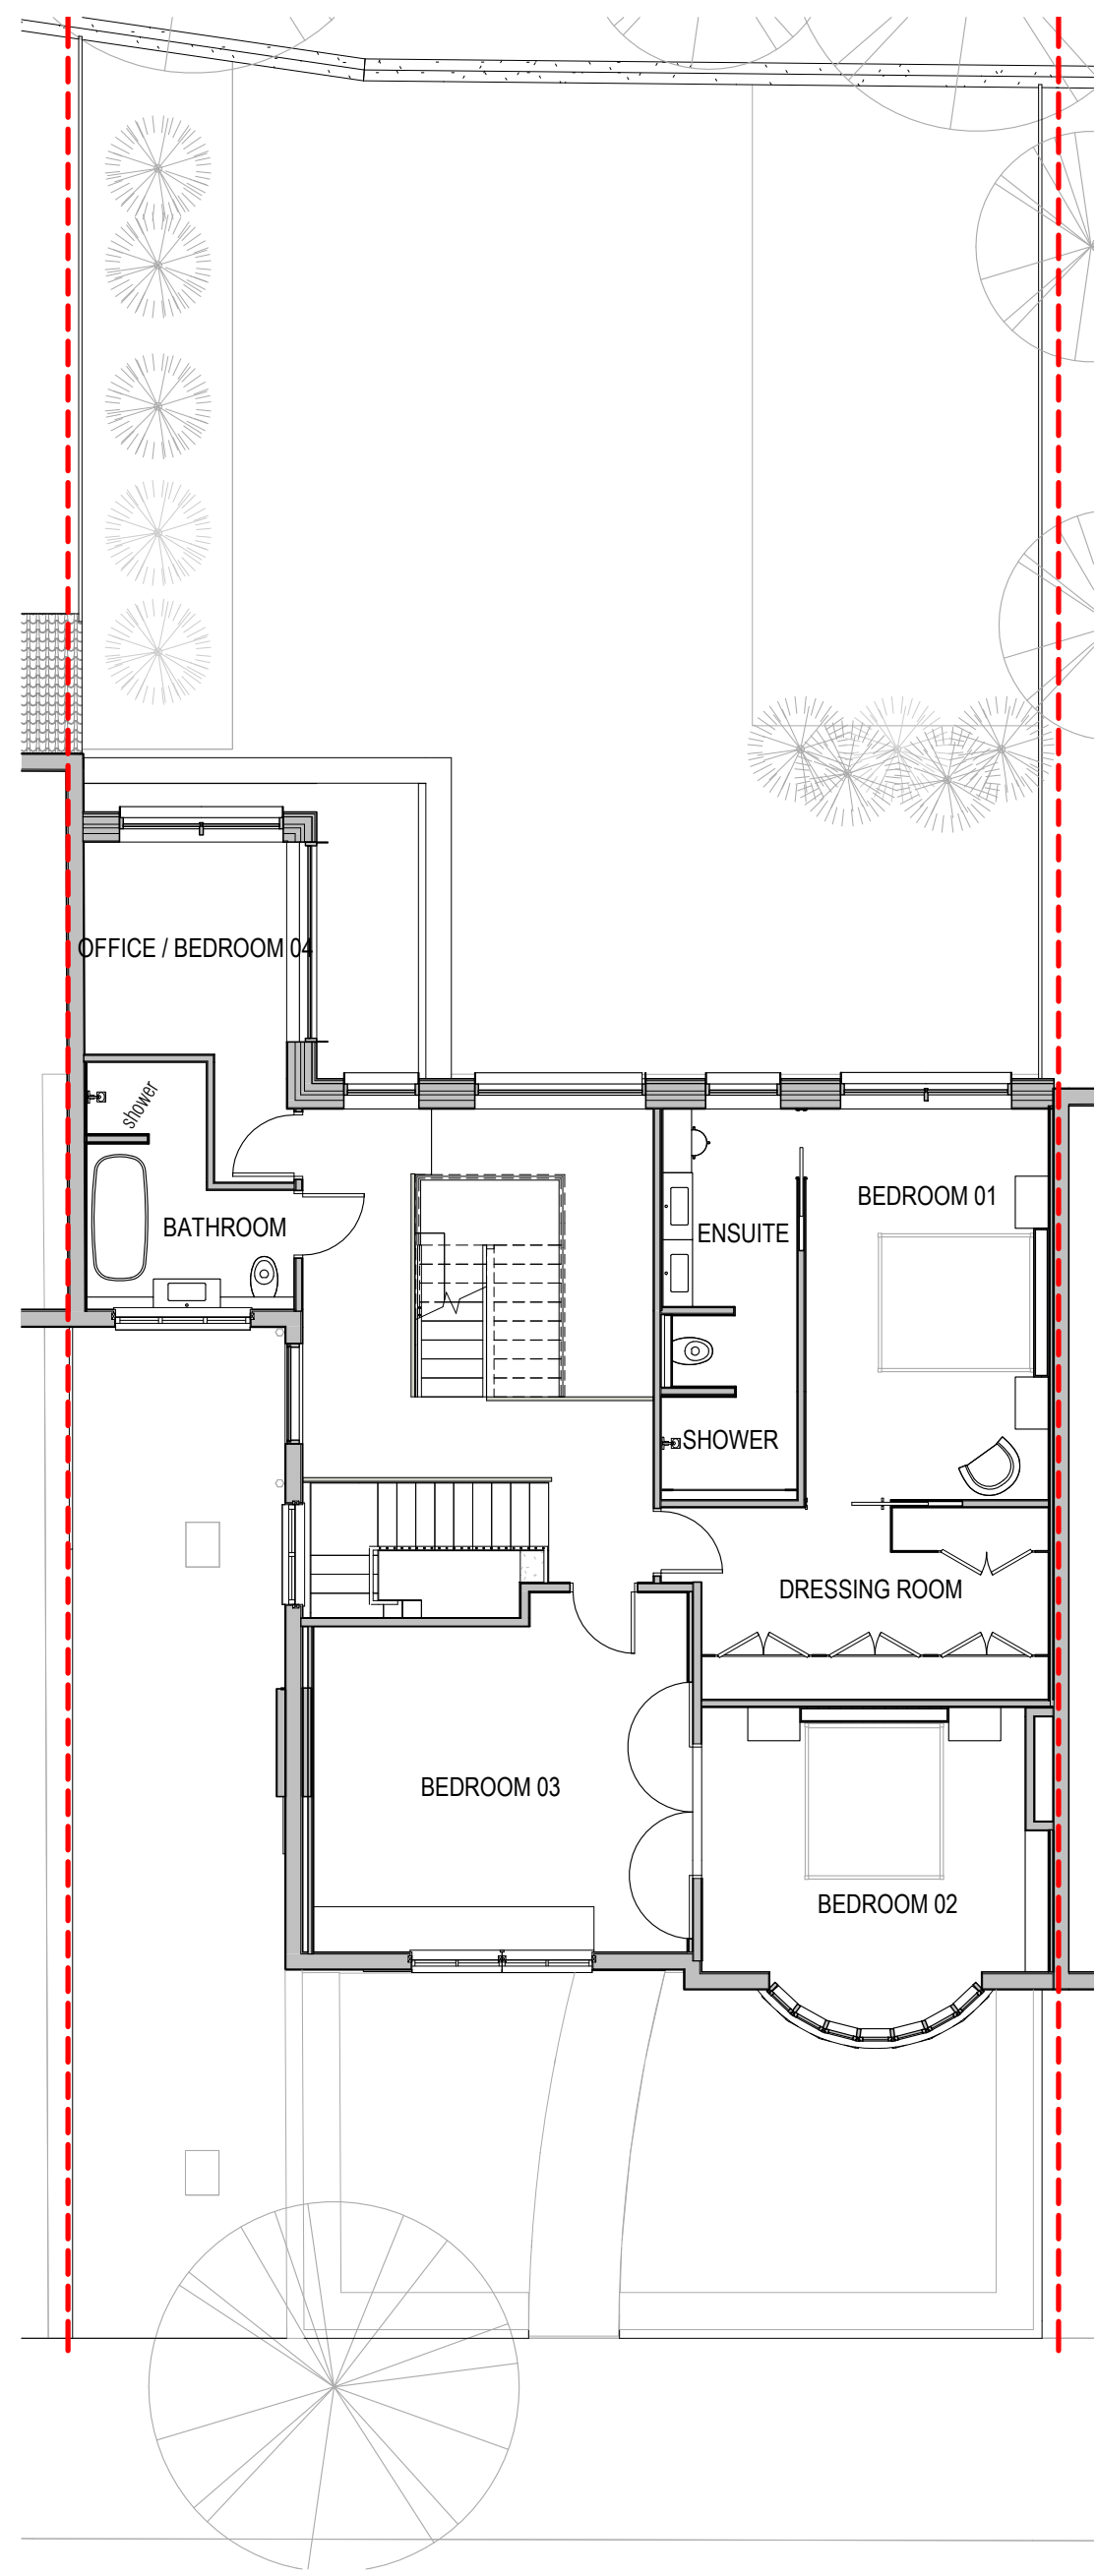

2 PROPOSED FIRST FLOOR
017 1:100

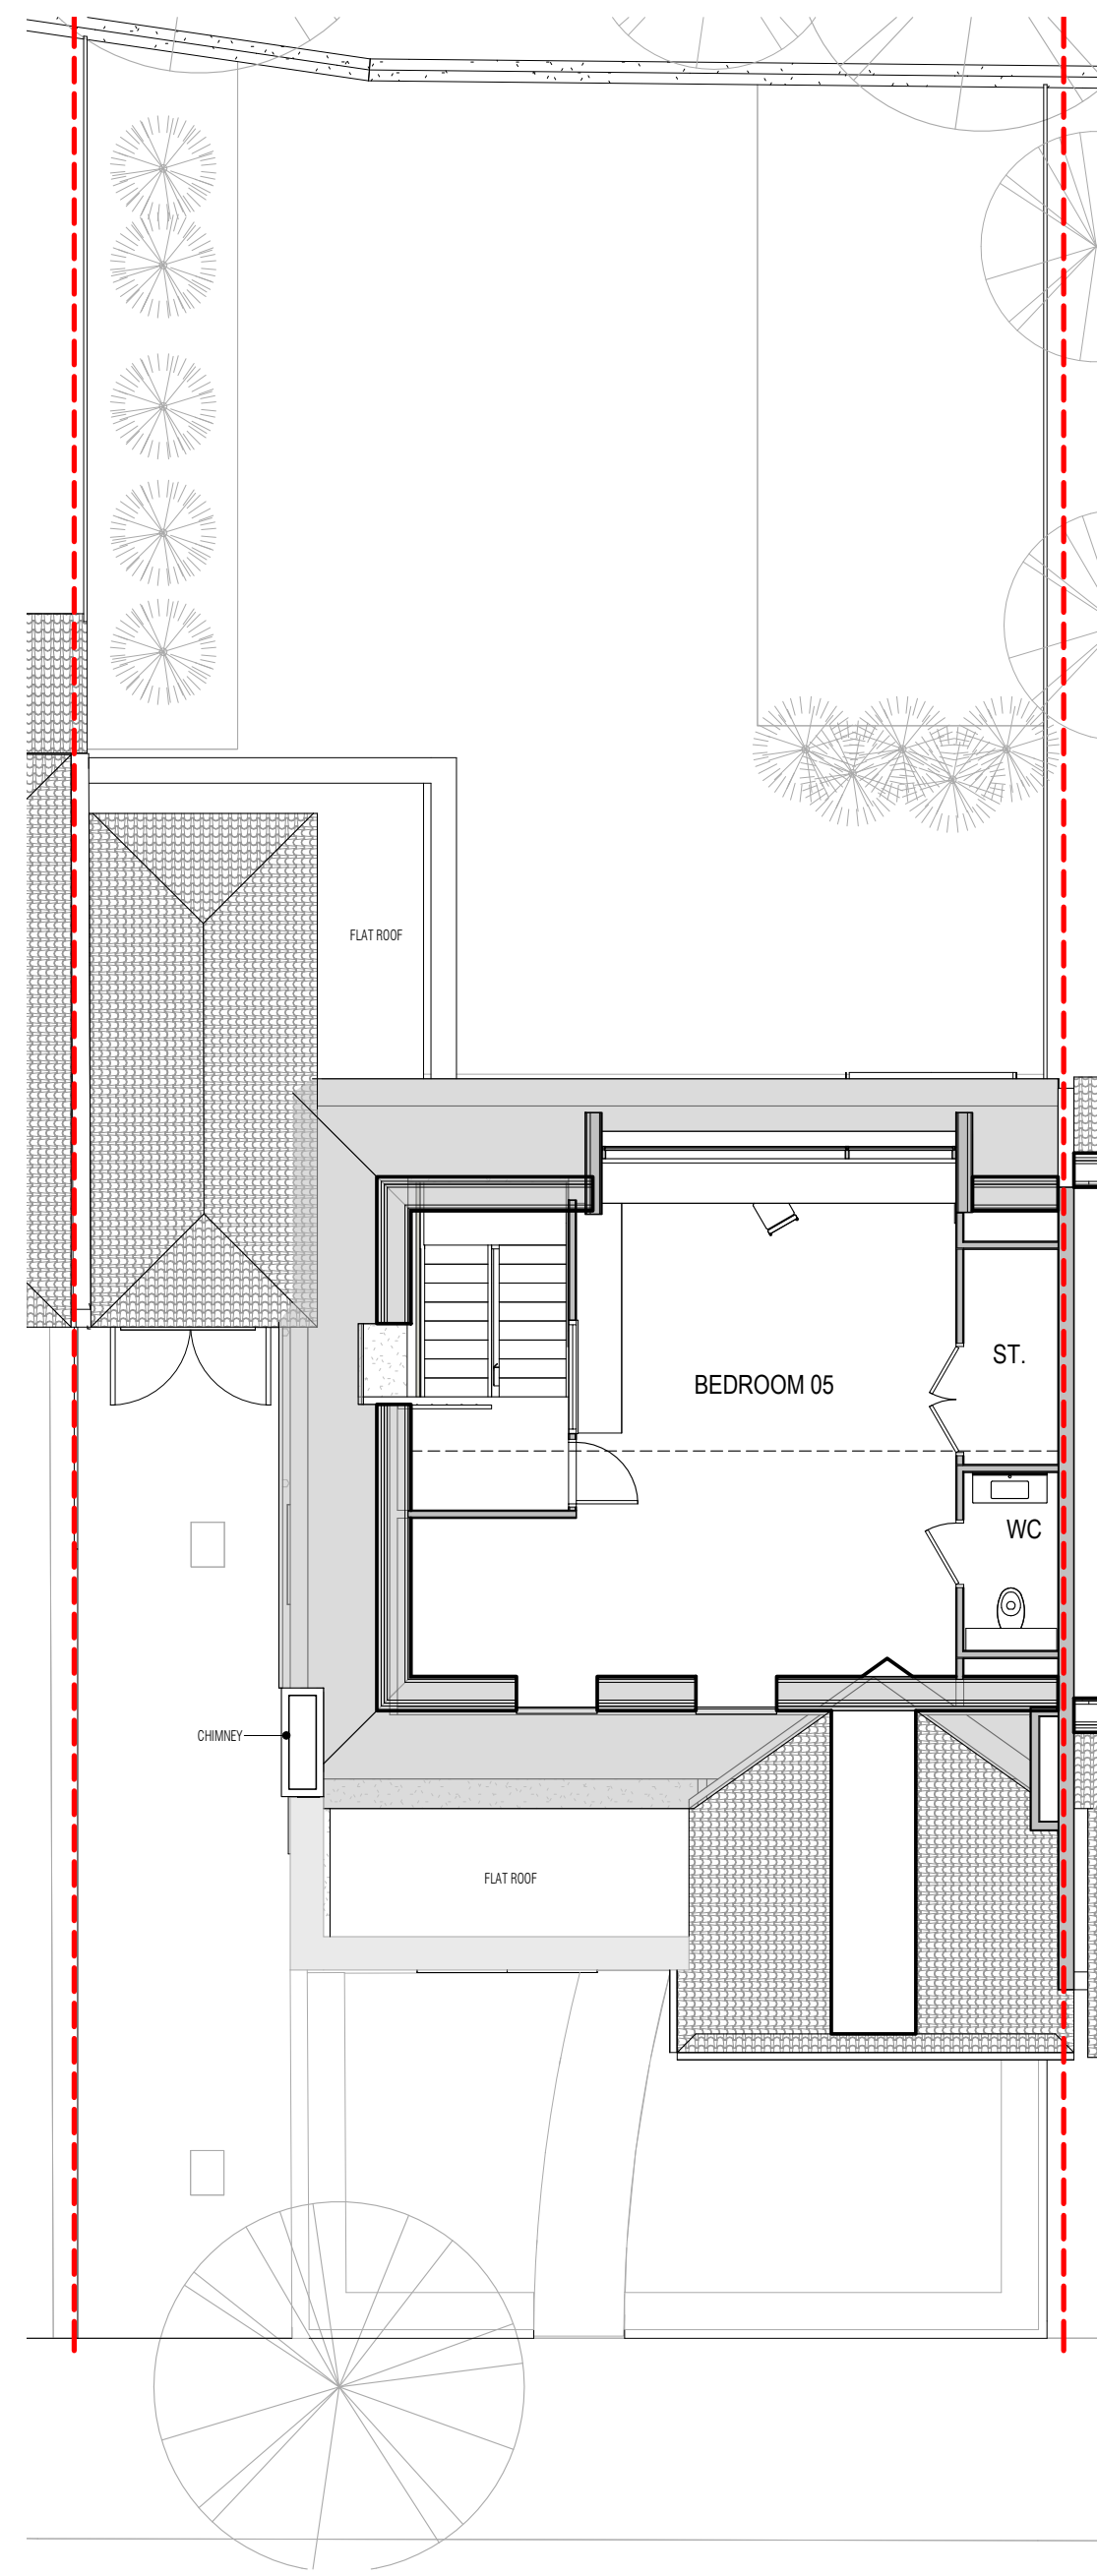

3 PROPOSED SECOND FLOOR
017 1:100

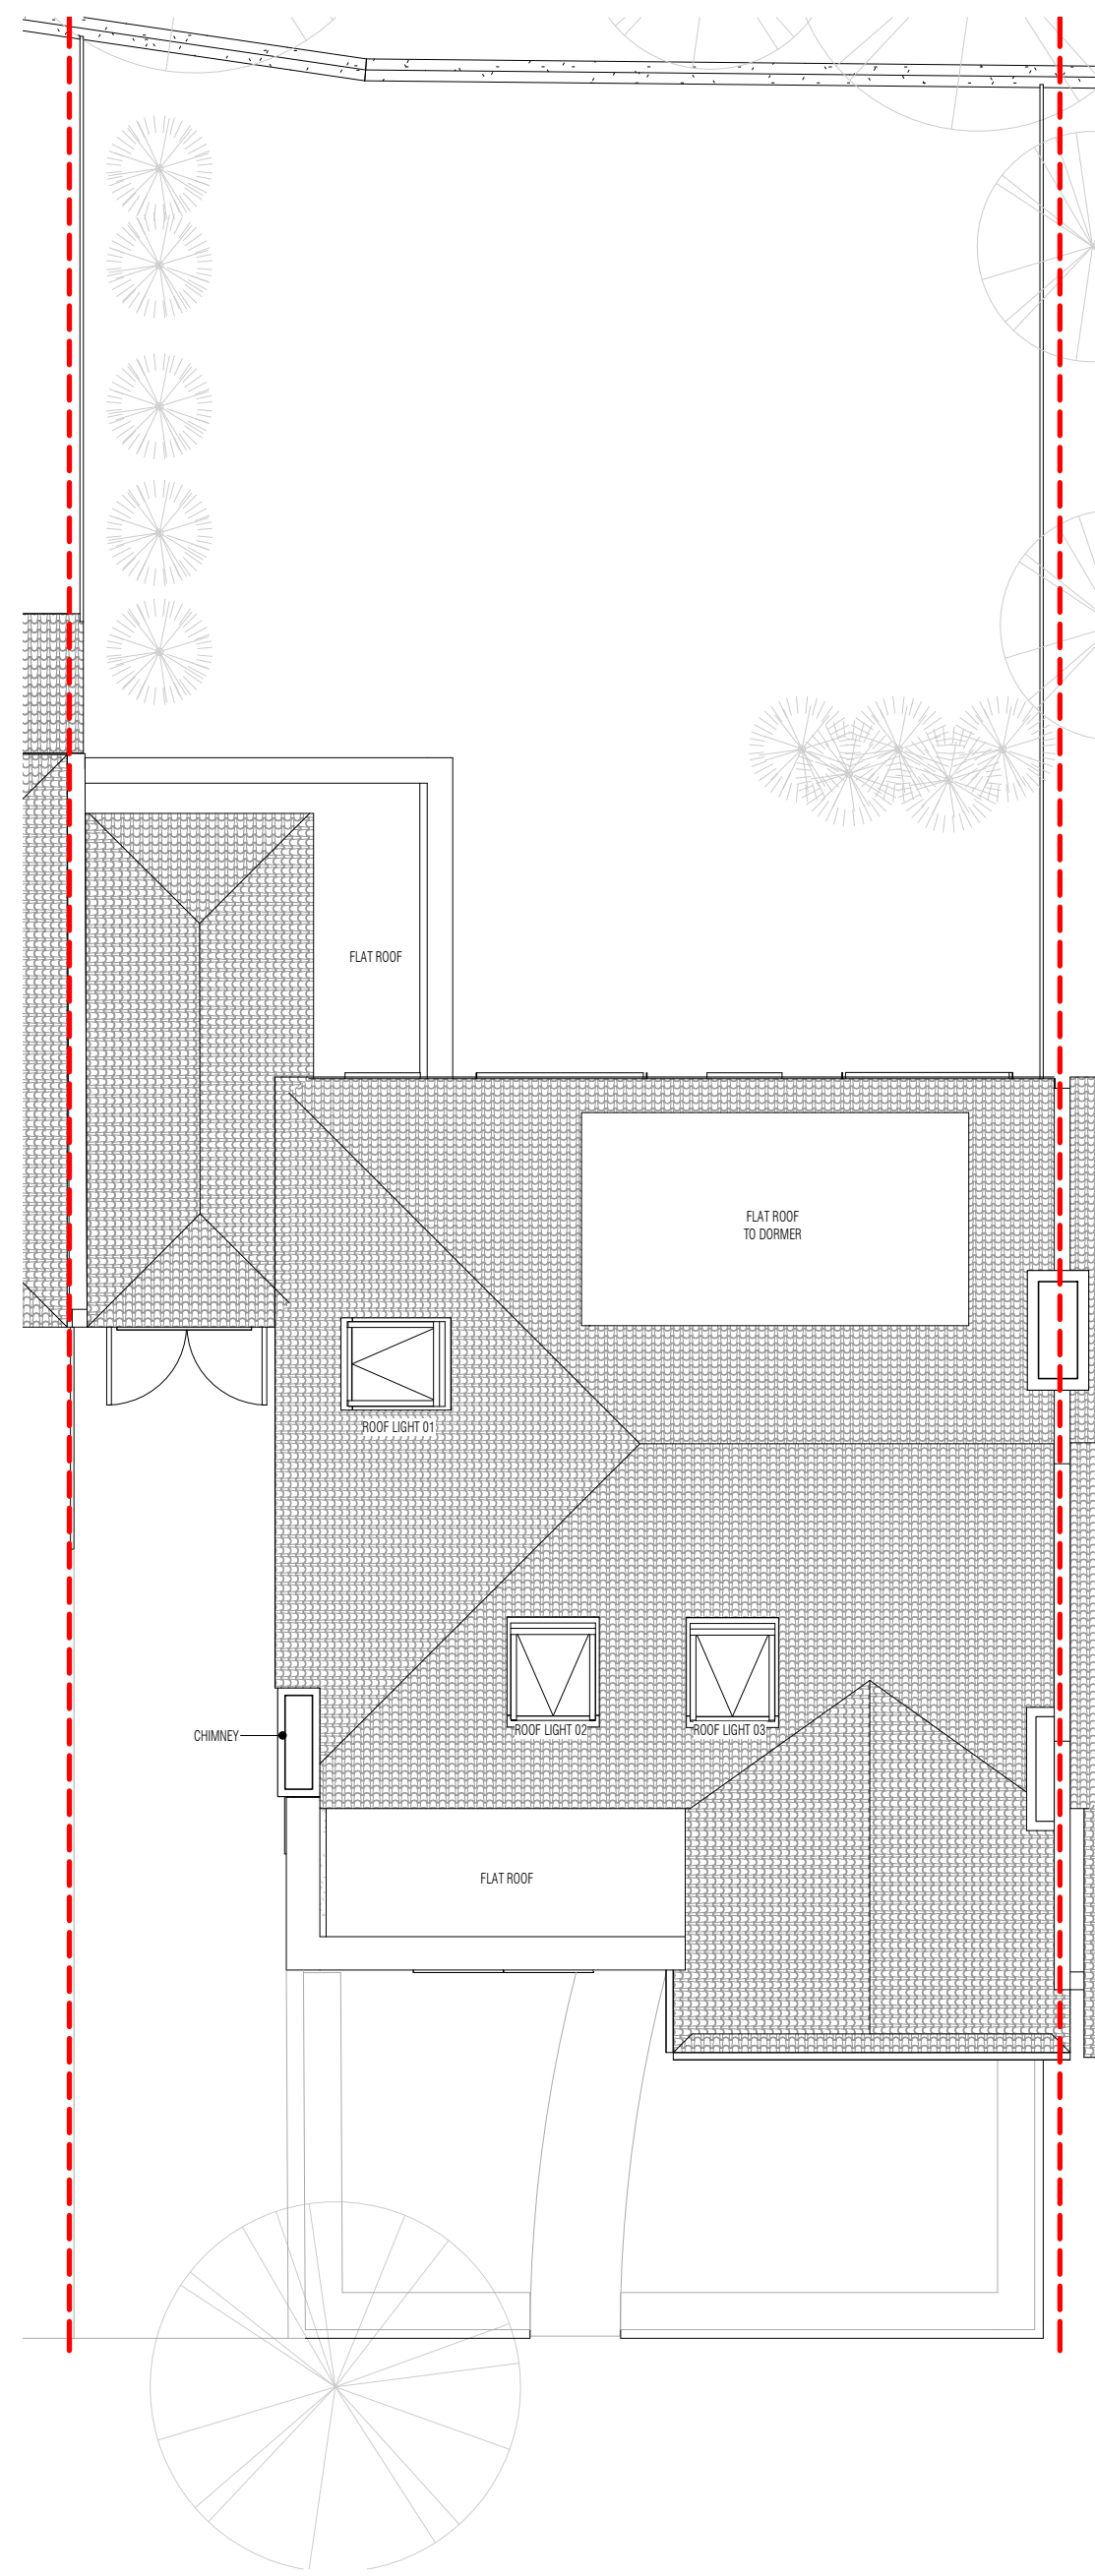

4 PROPOSED ROOF PLAN
017 1:100

KEY PLAN

NOTES

REV	DATE	DESCRIPTION
P01	18.11.19	PLANNING
P02	27.02.20	PLANNING ISSUE
P03	02.03.20	PLANNING ISSUE
P04	05.03.20	PLANNING ISSUE

DRAWING TITLE
PROPOSED FLOOR PLANS

ROACH YOUNG STUDIO

SCALE 1:100
STATUS
PLANNING
DRAWING NO
0050-017

A1 SHEET
REV
P04

CLIENT
RIECHERT FAMILY
PROJECT
50 MENELIK ROAD HAMPSTEAD
LONDON NW2 3RH