




1 PROPOSED SOUTH ELEVATION
018 1:100

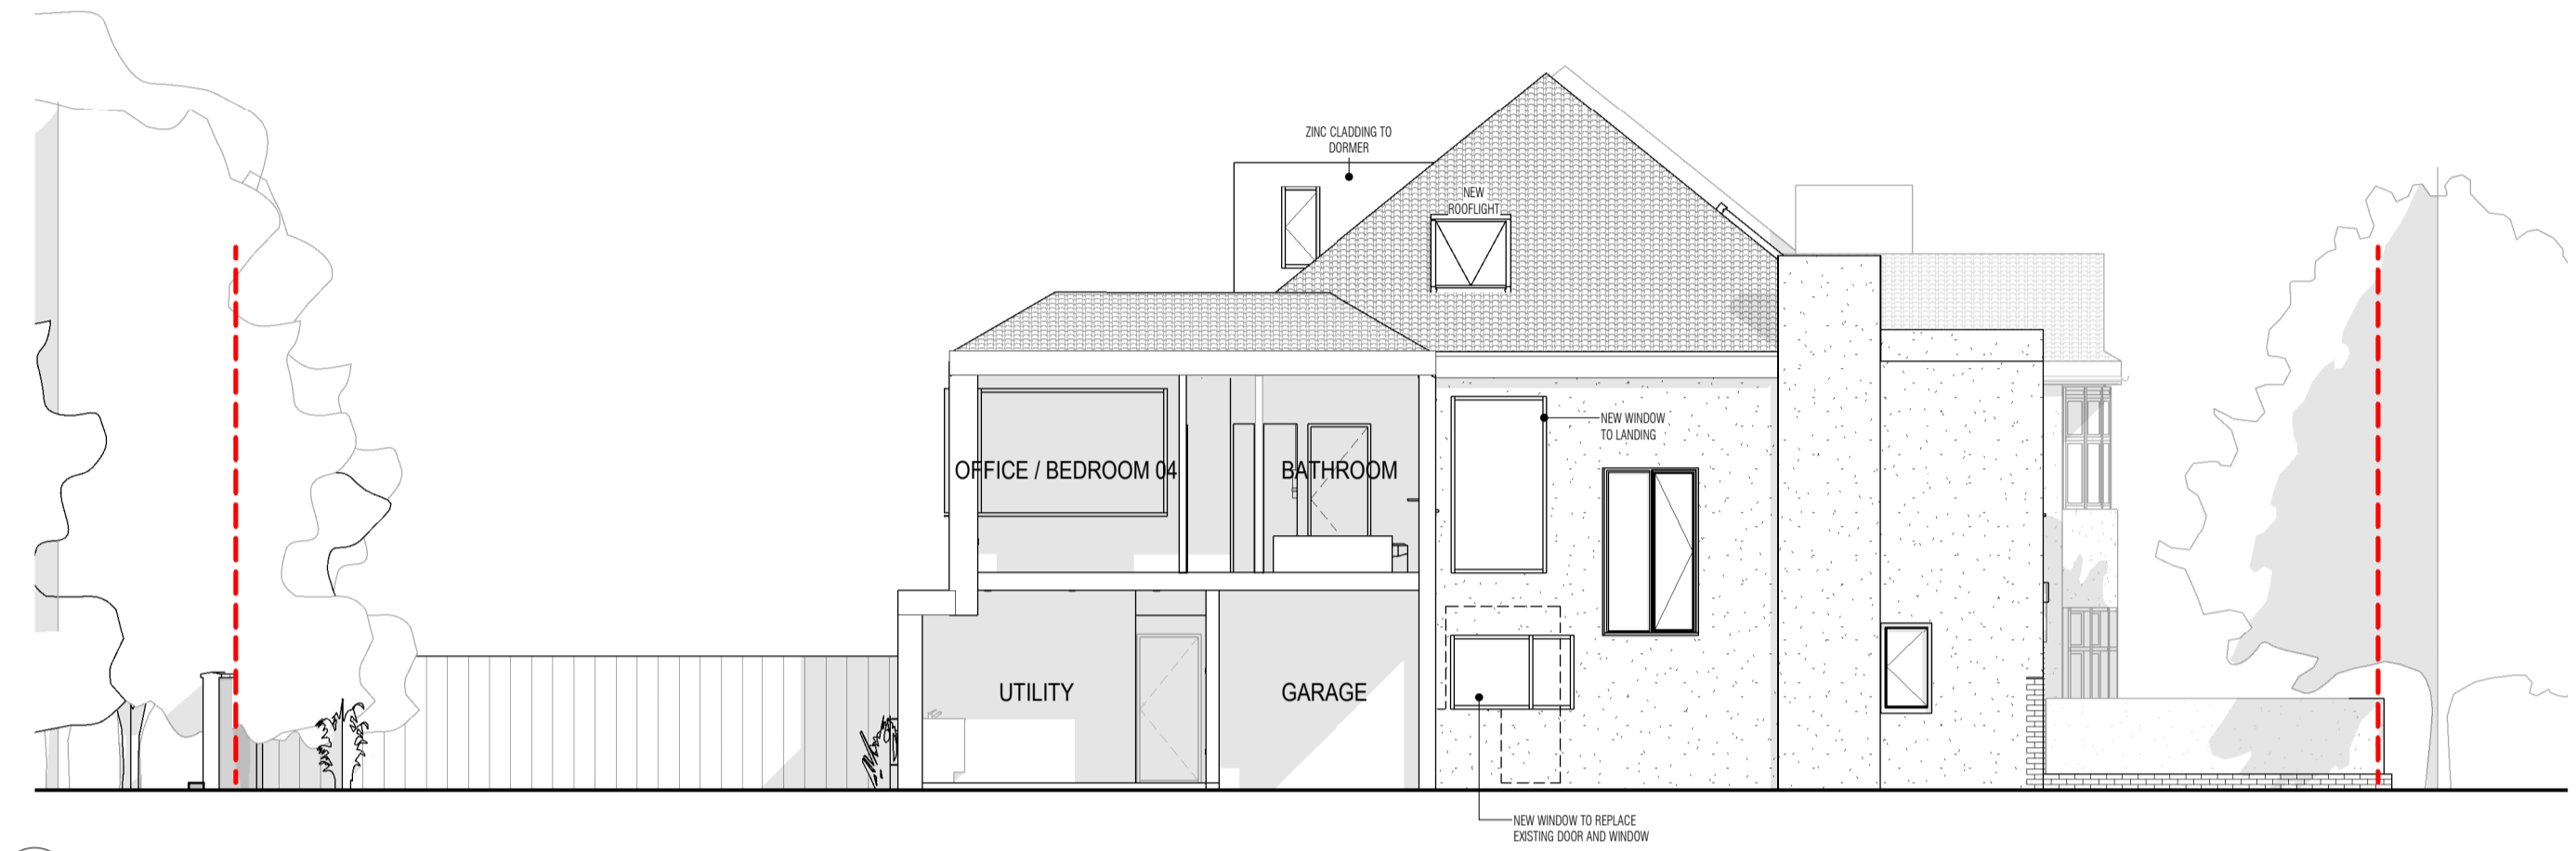

2 PROPOSED WEST ELEVATION
018 1:100

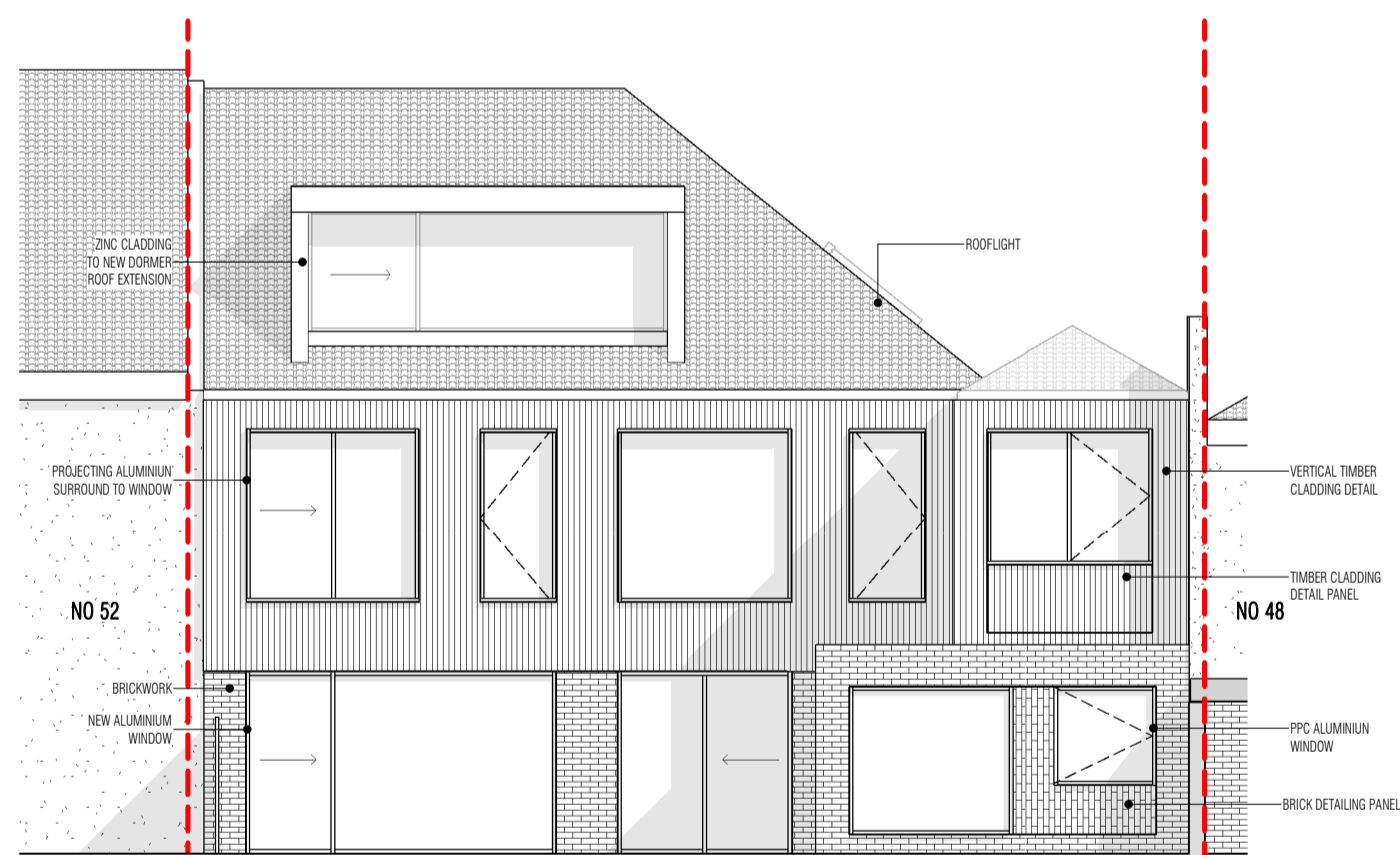

3 PROPOSED NORTH ELEVATION
018 1:100

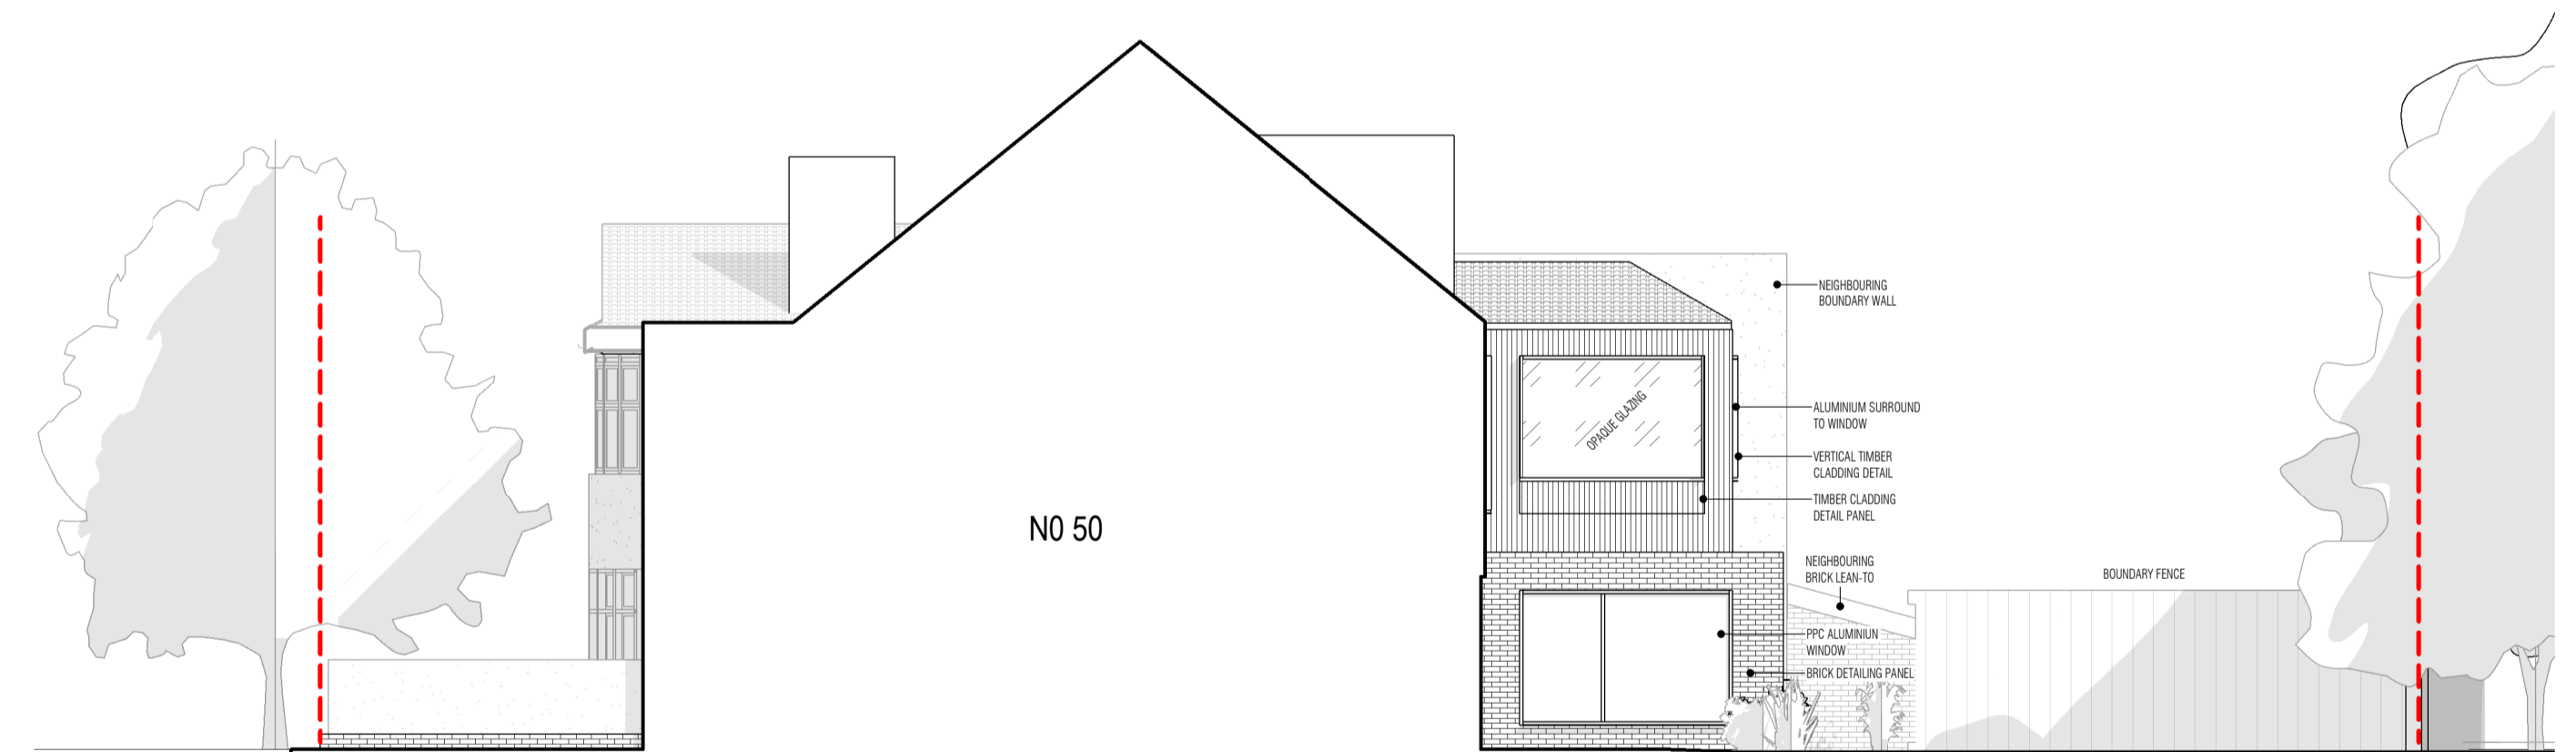

KEY PLAN

NOTES

REV	DATE	DESCRIPTION
P01	18.11.19	PLANNING ISSUE
P02	27.02.20	PLANNING ISSUE
P03	01.03.20	PLANNING ISSUE
P04	05.03.20	PLANNING ISSUE

DRAWING TITLE
PROPOSED ELEVATIONS

CLIENT
ROACH YOUNG STUDIO

SCALE 1:100
STATUS
PLANNING
DRAWING NO
0050-018

CLIENT
RIECHERT FAMILY
PROJECT
50 MENELIK ROAD HAMPSTEAD
LONDON NW2 3RH

AT SHEET
REV
P04