


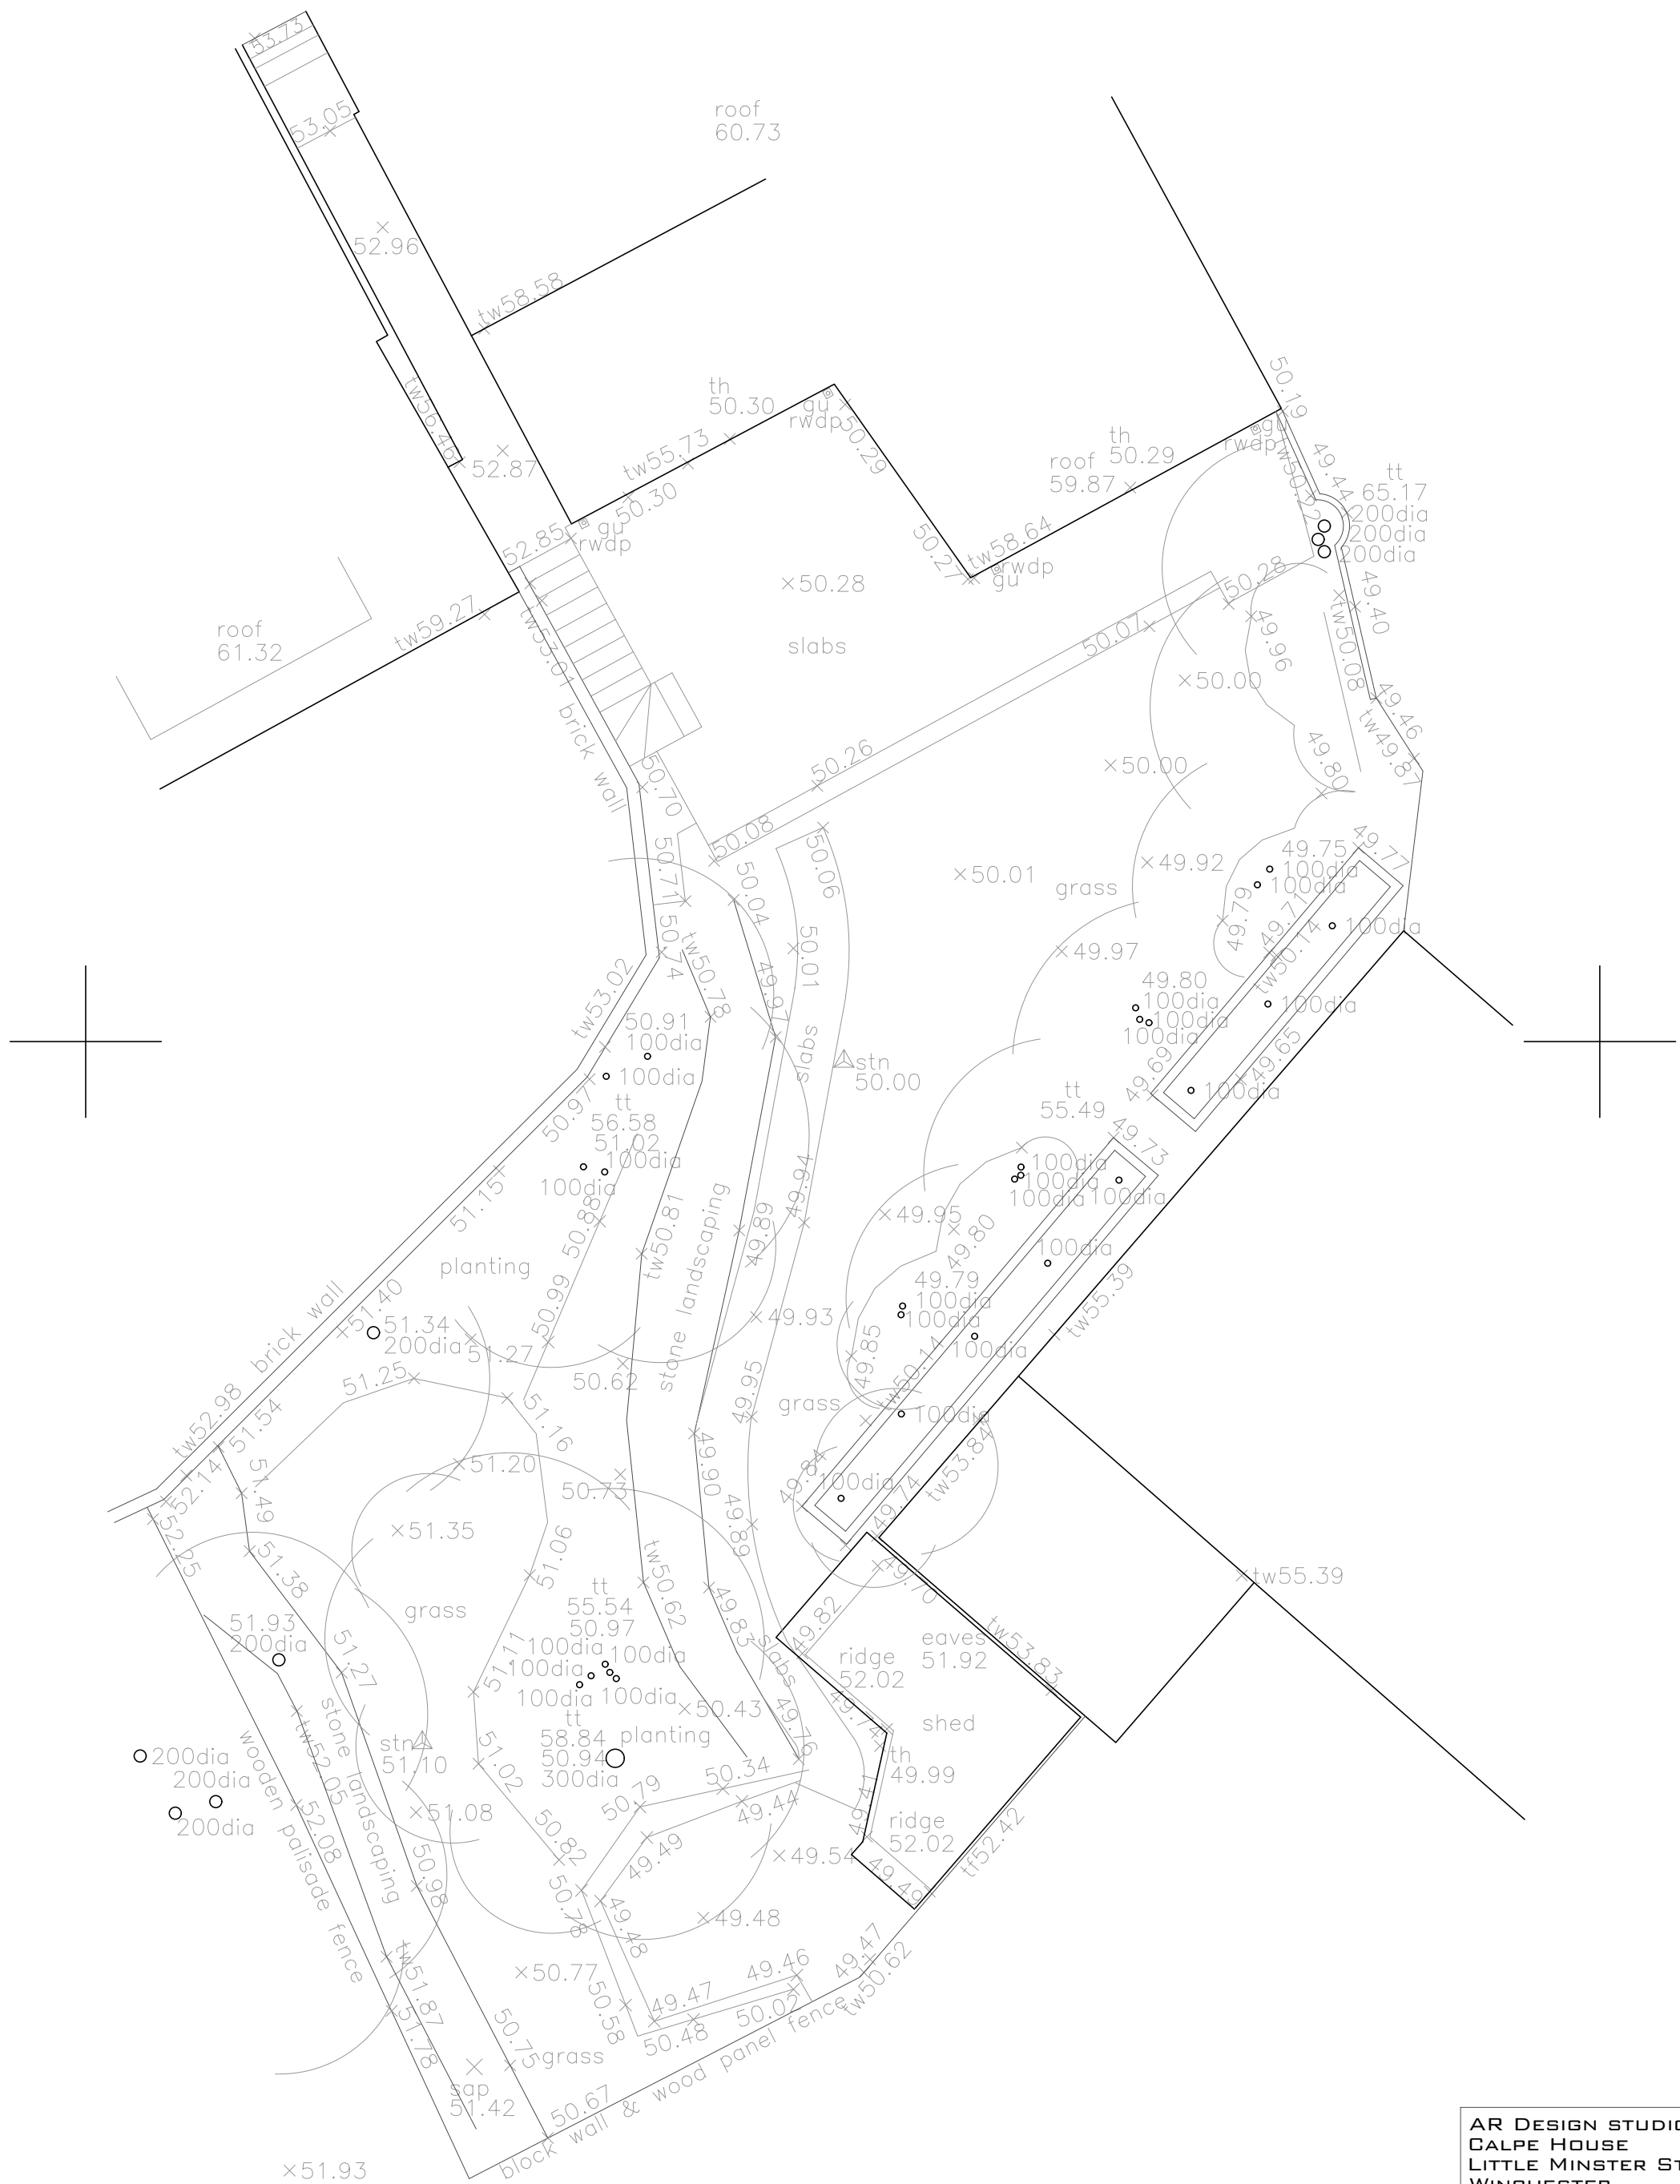


AR DESIGN STUDIO LTD
CALPE HOUSE
LITTLE MINSTER ST
WINCHESTER
SO23 9HB



T. 01962 864545
E. INFO@ARDESIGNSTUDIO.CO.UK
WWW.ARDESIGNSTUDIO.CO.UK

Copyright: All rights reserved. This drawing and design must not be reproduced without permission. Dimensions are in millimetres unless specified. Only written dimensions to be worked from. Do not scale from this drawing.

Job title Cannon Lane				
Drawing title Existing Site Plan				
Status Planning				
Drawn by SS	Checked by TF	Date 10.19	Scale at A3 -	Scale at A2 1:100
Job No. 829	Dwg No. P001		Revision -	

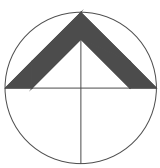

Draft