


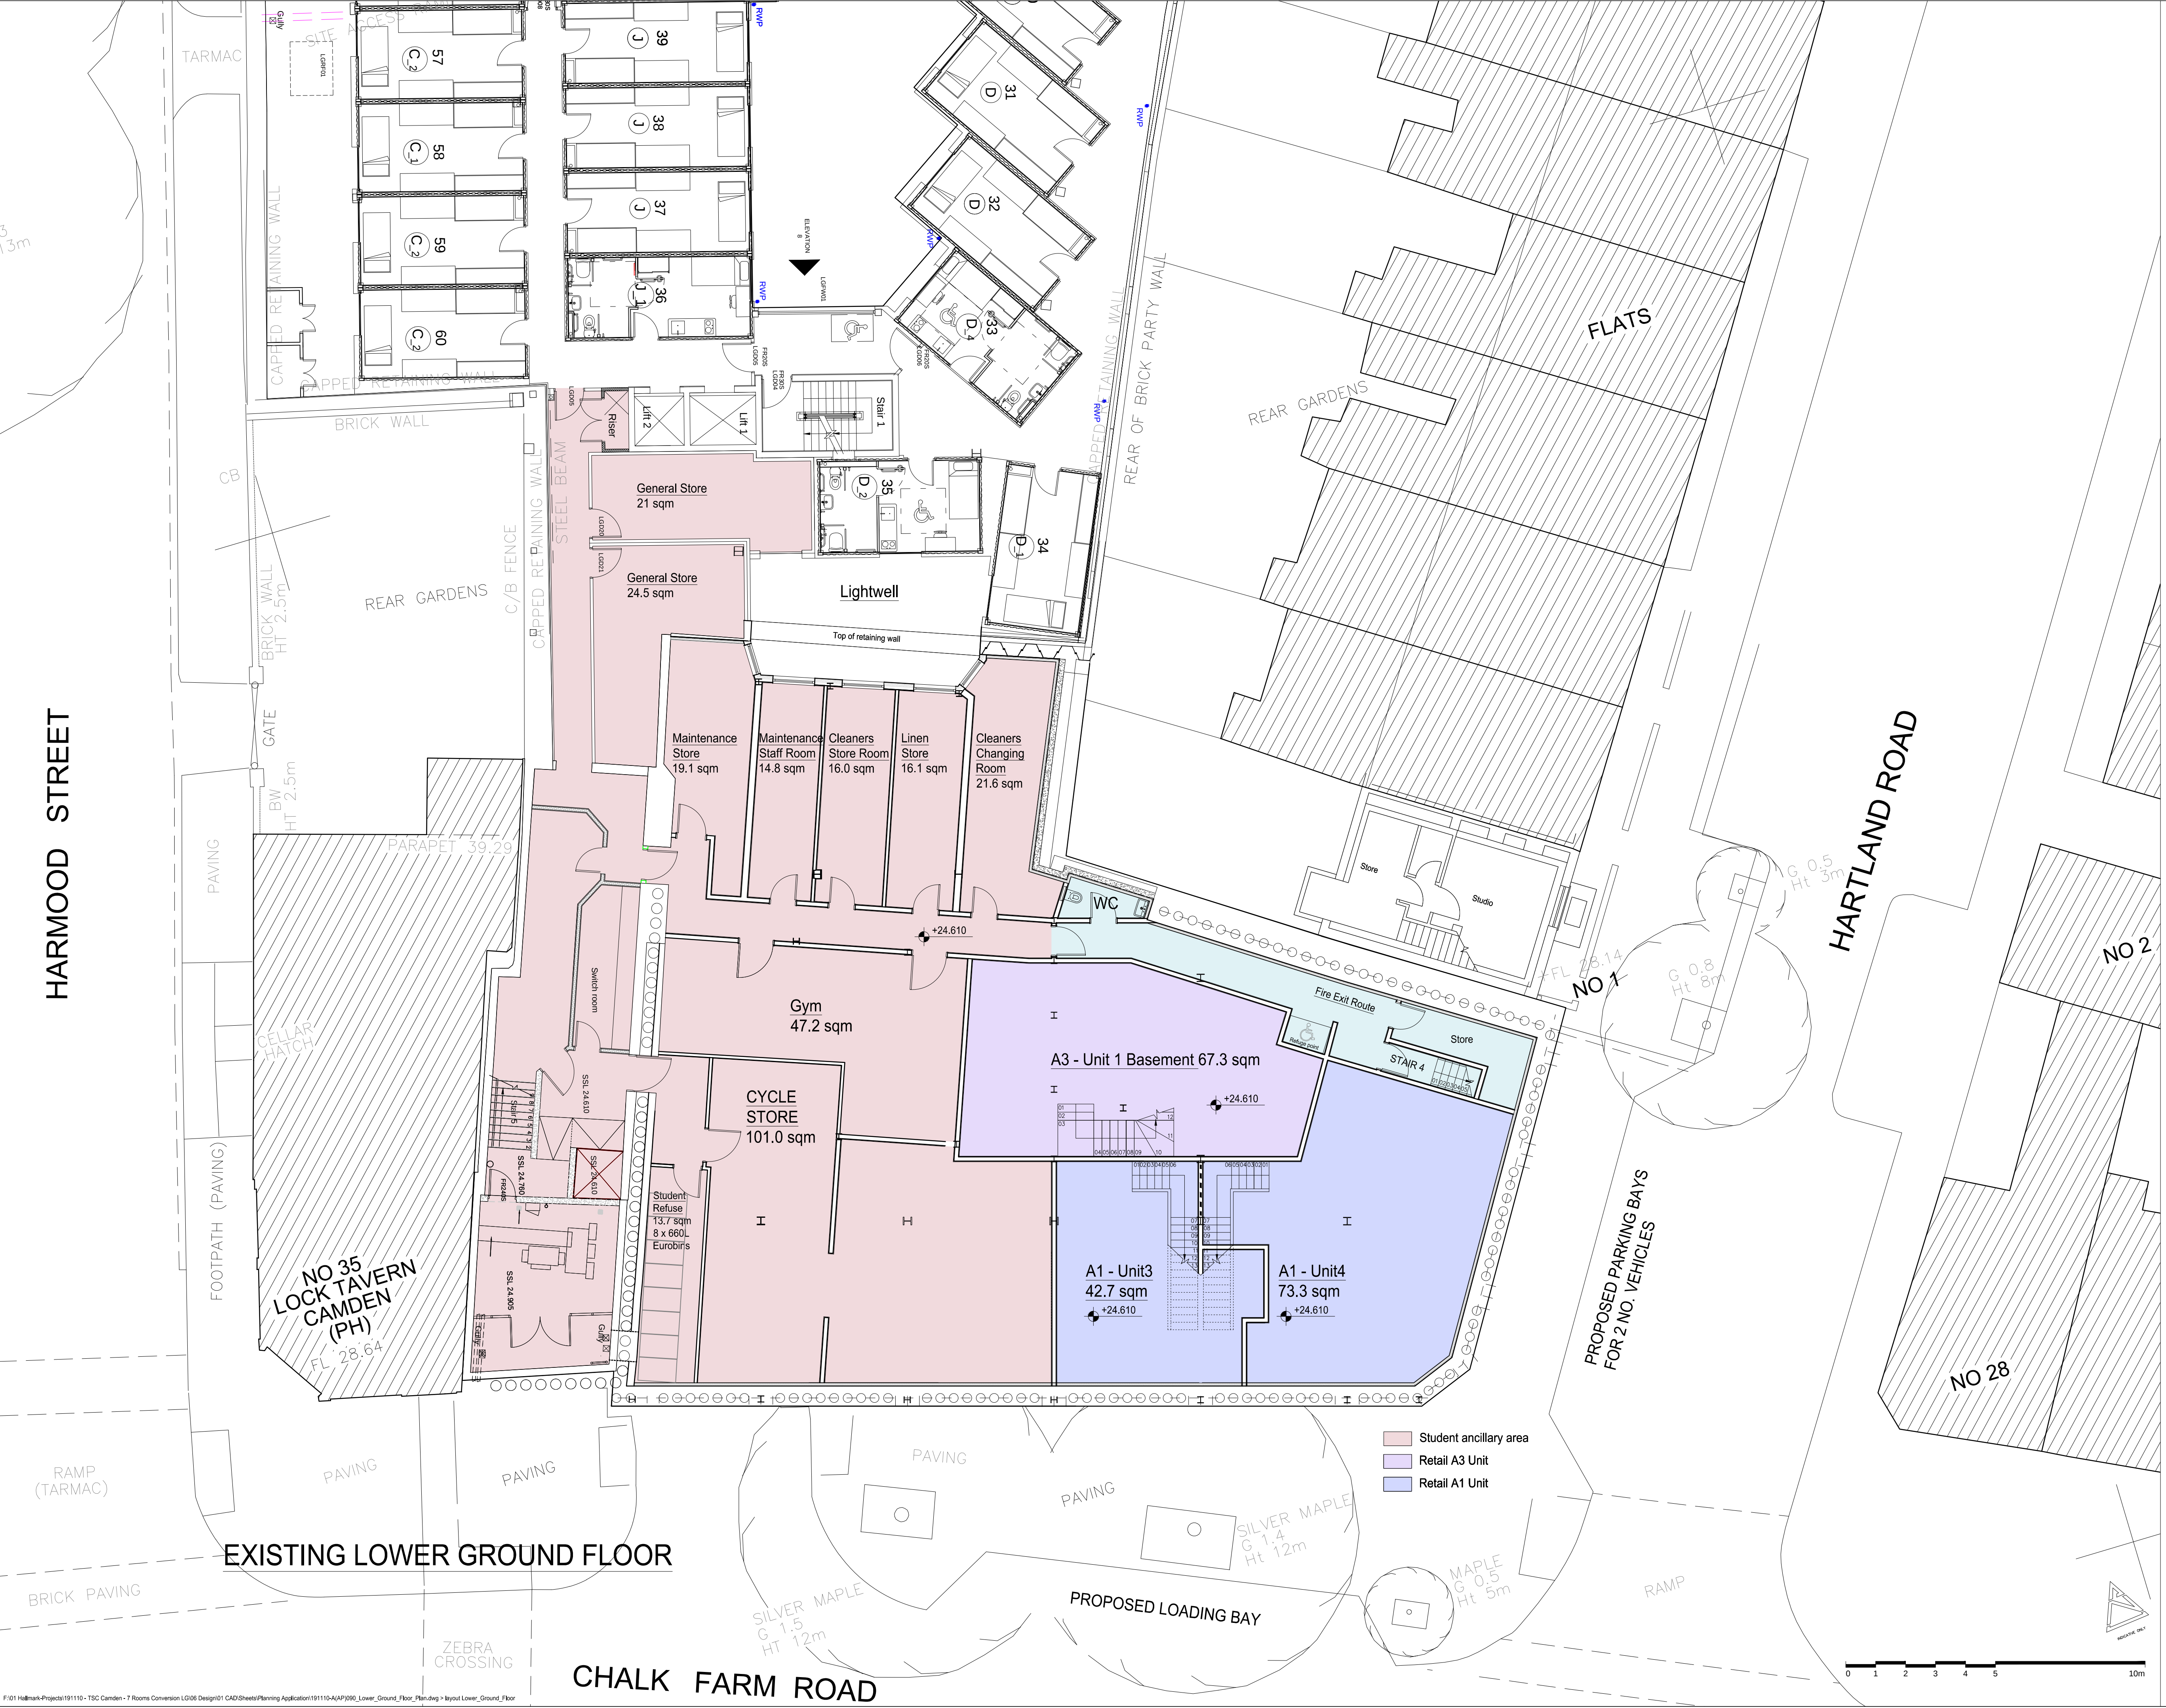


REVISIONS

Rev.	Date	By

PLANNING APPLICATION

ALL DIMENSIONS TO BE CHECKED ON SITE
WORK TO FIGURED DIMENSIONS ONLY
REPORT DISCREPANCIES TO THE ARCHITECT
AT ONCE BEFORE PROCEEDING

Contemporary Design Solutions

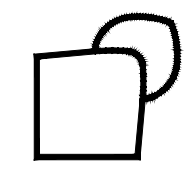

46 Great Marlborough Street
London
W1F 7JW
Telephone: 020 7494 9000 Fax: 020 7494 4944

Client

RISETALL LTD

Project Title
7 Student Units Conversion at Lower Ground Floor
The Stay Club Camden
34 Chalk Farm Road
LONDON NW1

Drawing Title

Existing Lower Ground Floor Plan

Scale	1: 100@A1, 1:200@A3	Date	March 2020
Drawn	MR	Checked	CT
Drawing No.	191110-A(SO)090	Rev.	-

CAD plot date: 06 Mar 2020 - 12:38pm