

General Notes:  
All dimensions are in millimeters unless noted otherwise.  
All dimensions to be verified on site.  
Do not scale from the drawings.



ARCHITECTURAL DESIGN  
AND PLANING SERVICES  
EMAIL:INFO@UNIQUEDESIGN.ME.UK  
MITRA NIA : 07475723966

Client  
Mrs Melanie Peterkin  
Mr Jason Borrows

Project Title  
Rear Extension

@59 Gascony Avenue, London  
NW6 4ND


Drawing Title  
Existing

Scale  
1:100

Drawing No.  
004




**EXISTING FRONT ELEVATION**  
SCALE 1:100

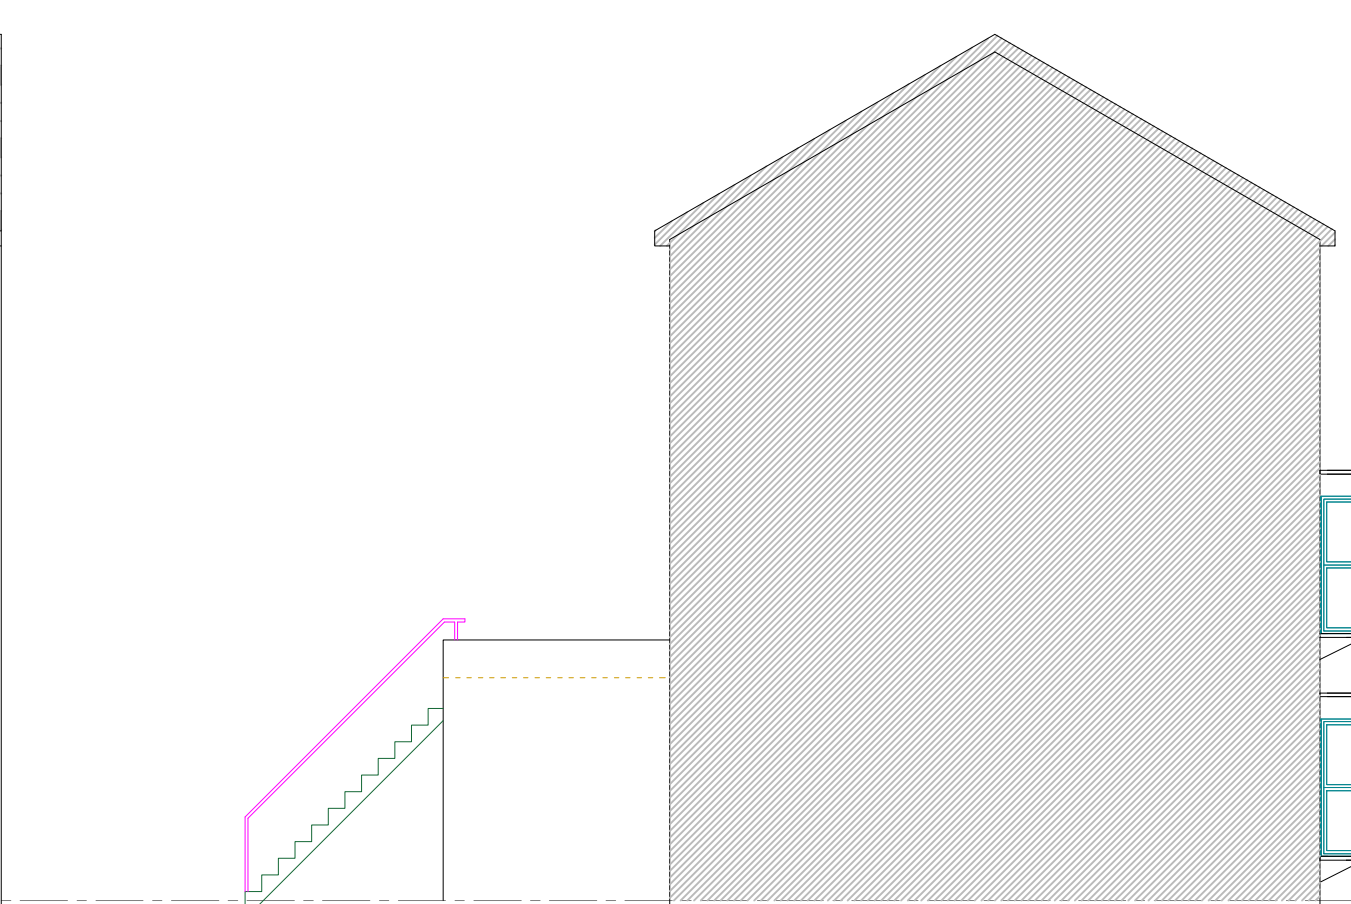

**EXISTING SIDE 1 ELEVATION**  
SCALE 1:100



**EXISTING REAR ELEVATION**  
SCALE 1:100

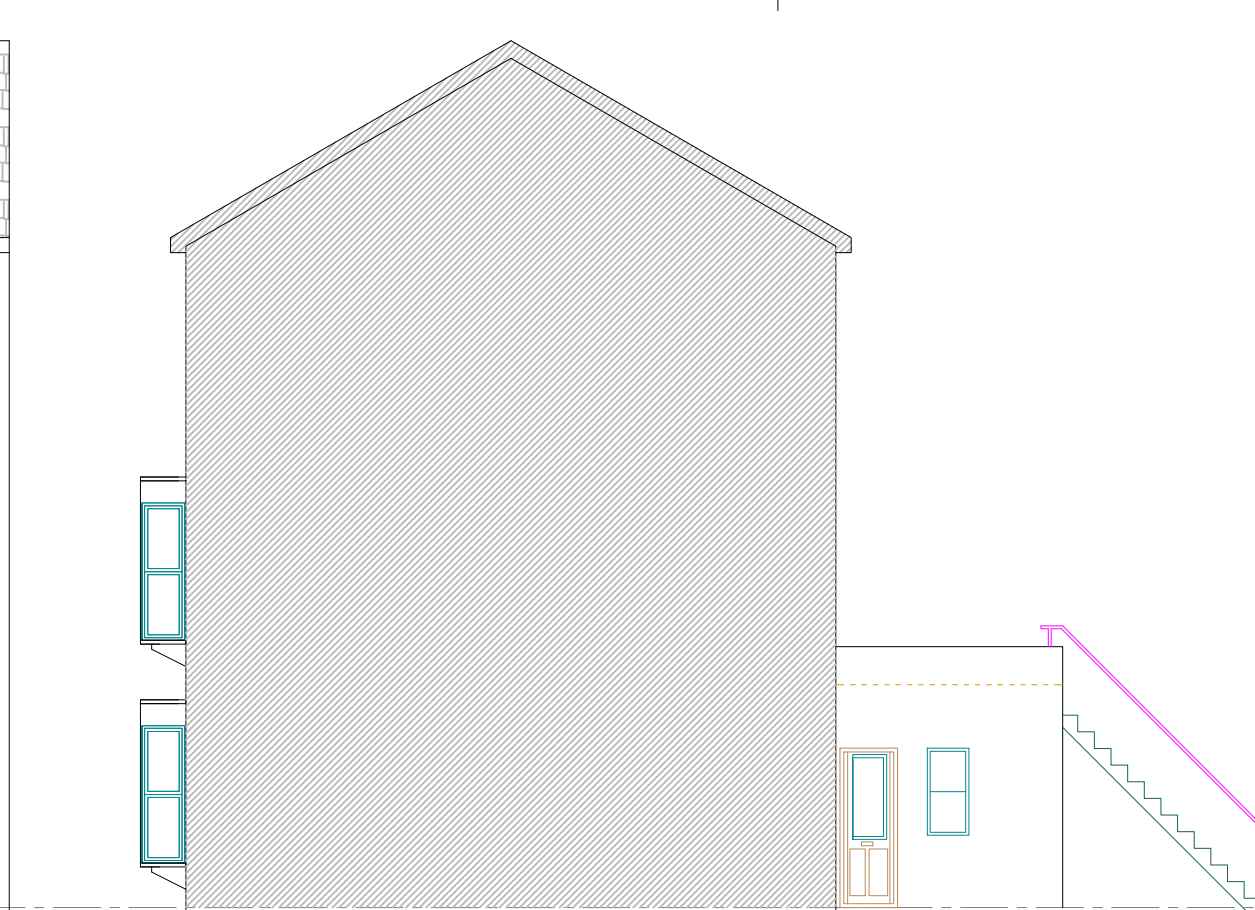

**EXISTING SIDE 2 ELEVATION**  
SCALE 1:100

