

# LABTECH

## NOTES:

Drawings to be read in conjunction with all other architectural and design consultant informations.

Site dimensions are to be confirmed on site by contractor or joiner prior to construction.


Do not scale from this drawing.

REV:	DATE:	DESCRIPTION:

PROJECT: CAMDEN MARKET  
Arches 13-14

TITLE: Existing Floor Plan

DATE: 31/01/2020	SCALE: 1:100@A3	DRAWN BY: SM
PROJECT NO: CMKT - A1314	DRAWING NO: -	

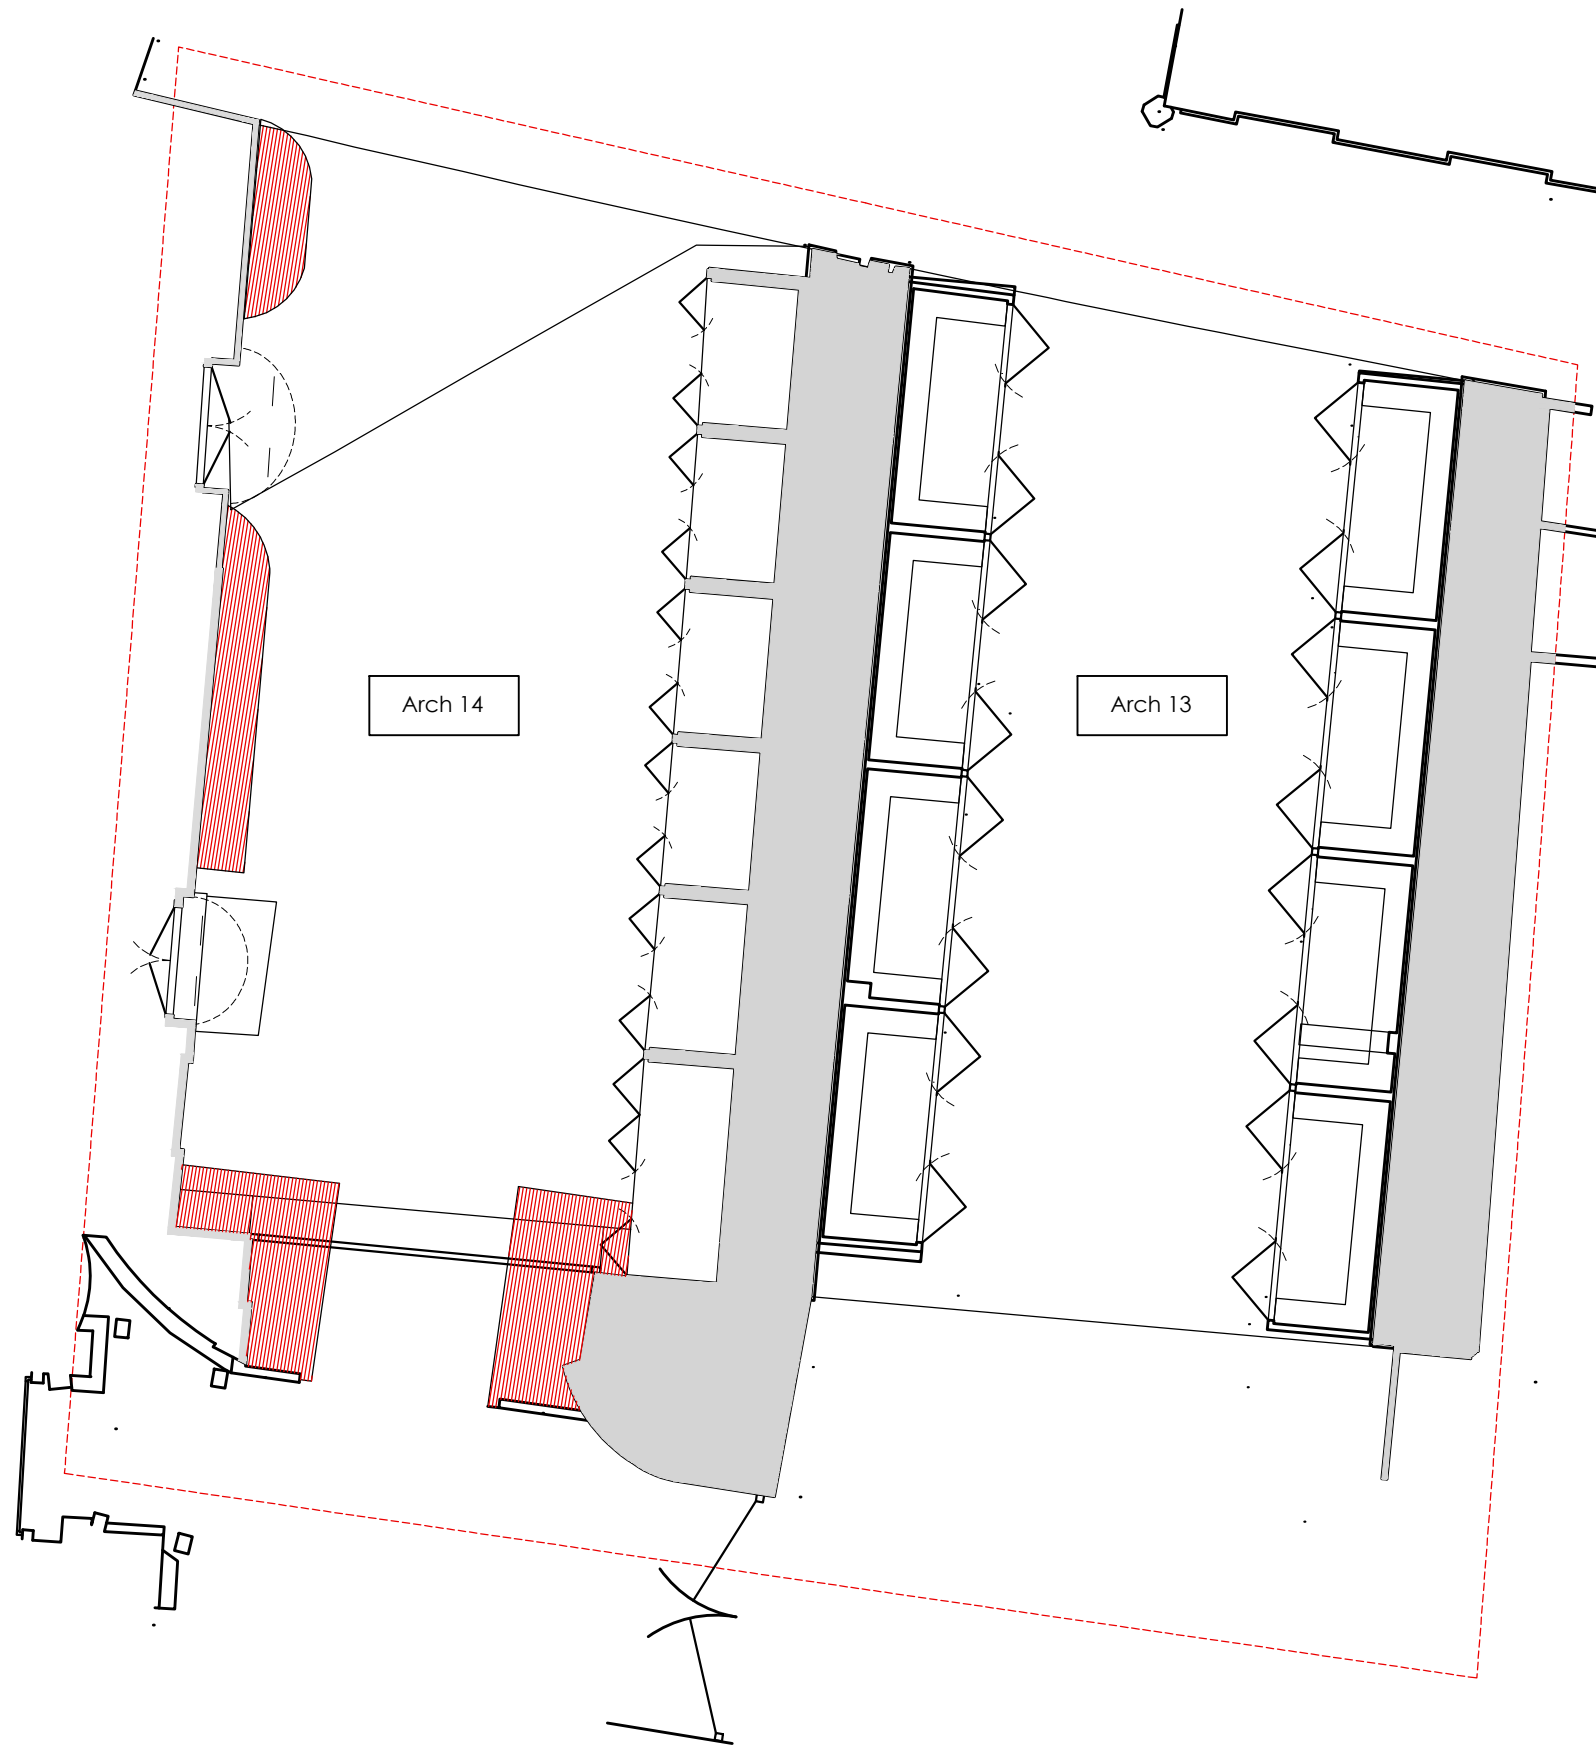

# LABTECH

## NOTES:

Drawings to be read in conjunction with all other architectural and design consultant informations.

Site dimensions are to be confirmed on site by contractor or joiner prior to construction.


Do not scale from this drawing.

REV:	DATE:	DESCRIPTION:

PROJECT: CAMDEN MARKET  
Arches 13-14

TITLE: Demolition Floor Plan

DATE: 31/01/2020	SCALE: 1:100@A3	DRAWN BY: SM
PROJECT NO: CMKT - A1314	DRAWING NO: -	

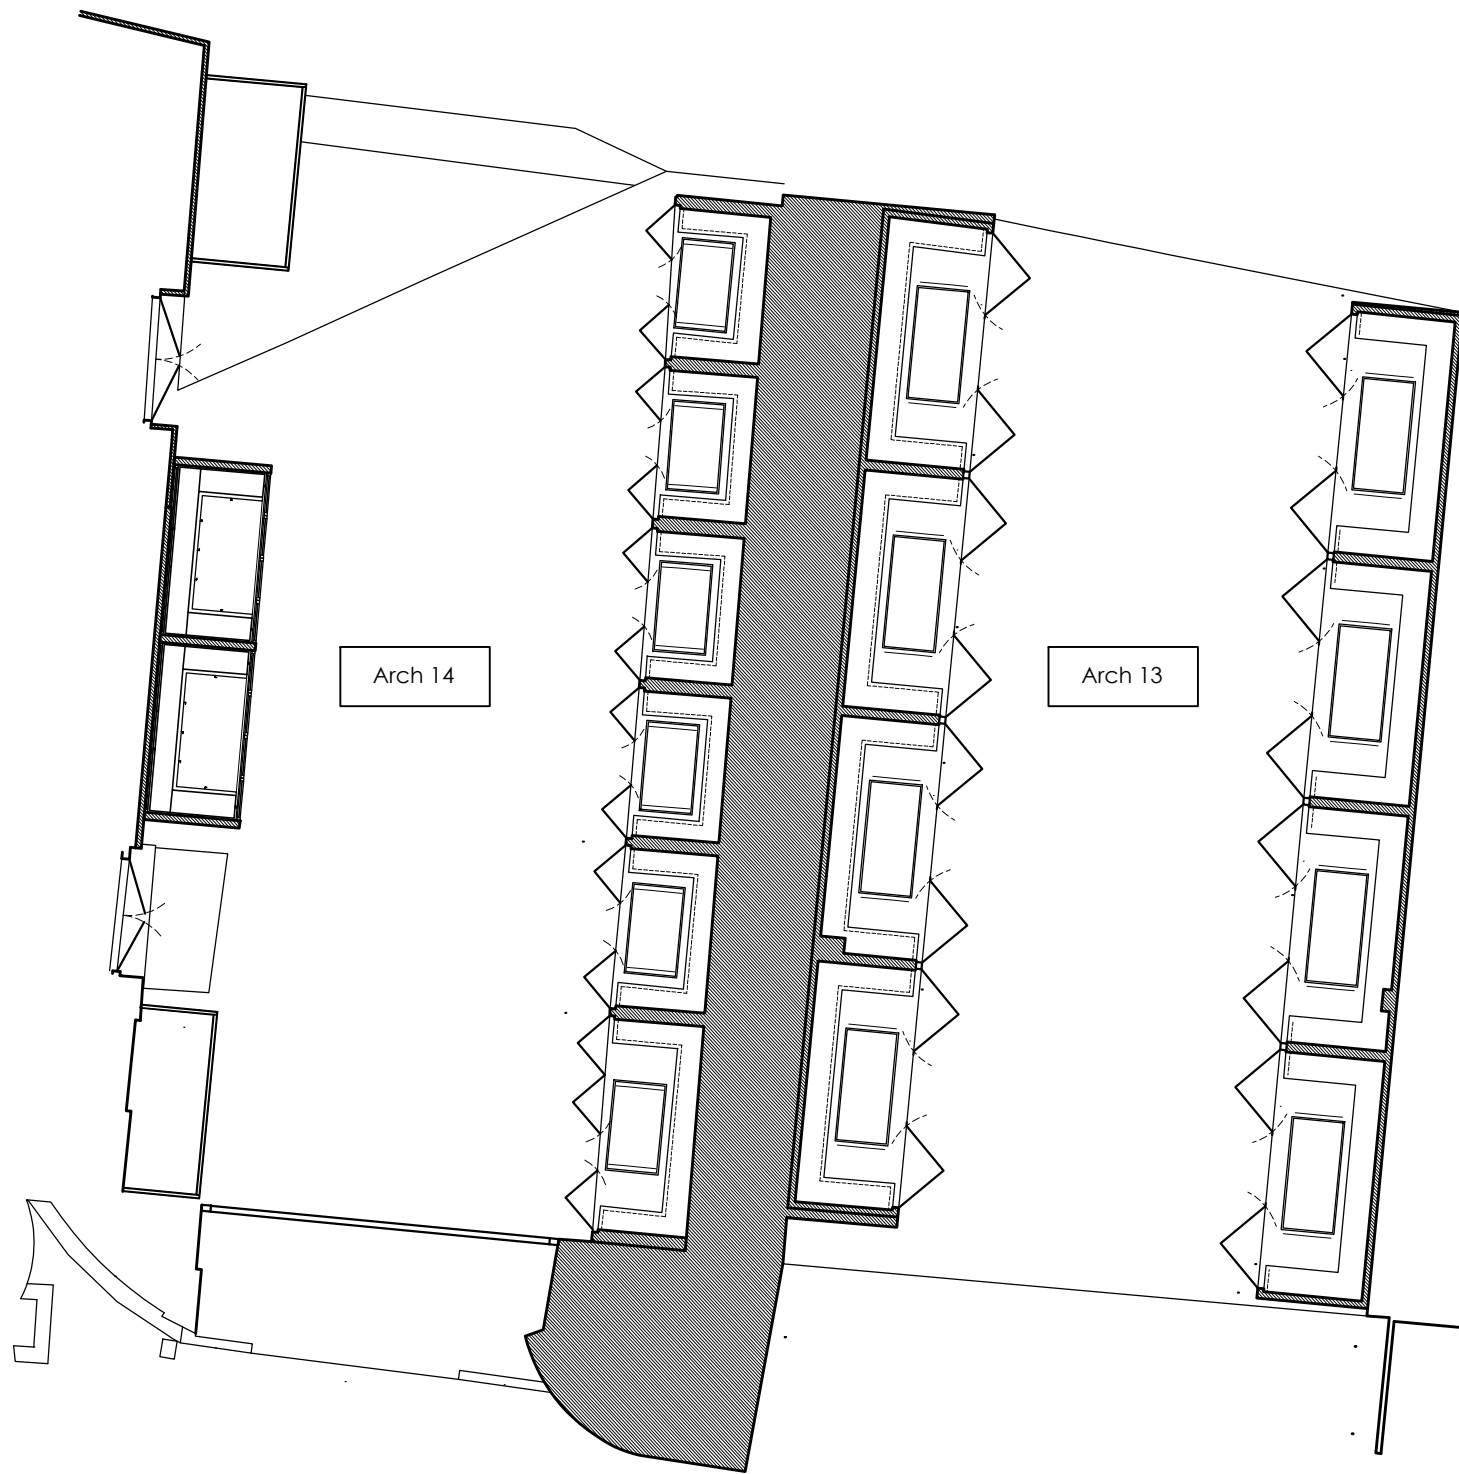

# LABTECH

NOTES:

Drawings to be read in conjunction with all other architectural and design consultant informations.

Site dimensions are to be confirmed on site by contractor or joiner prior to construction.


Do not scale from this drawing.

REV:	DATE:	DESCRIPTION:


PROJECT: CAMDEN MARKET  
Arches 13-14

TITLE: Proposed Floor Plan

DATE: 31/01/2020	SCALE: 1:100@A3	DRAWN BY: SM
PROJECT NO: CMKT - A1314	DRAWING NO: -	

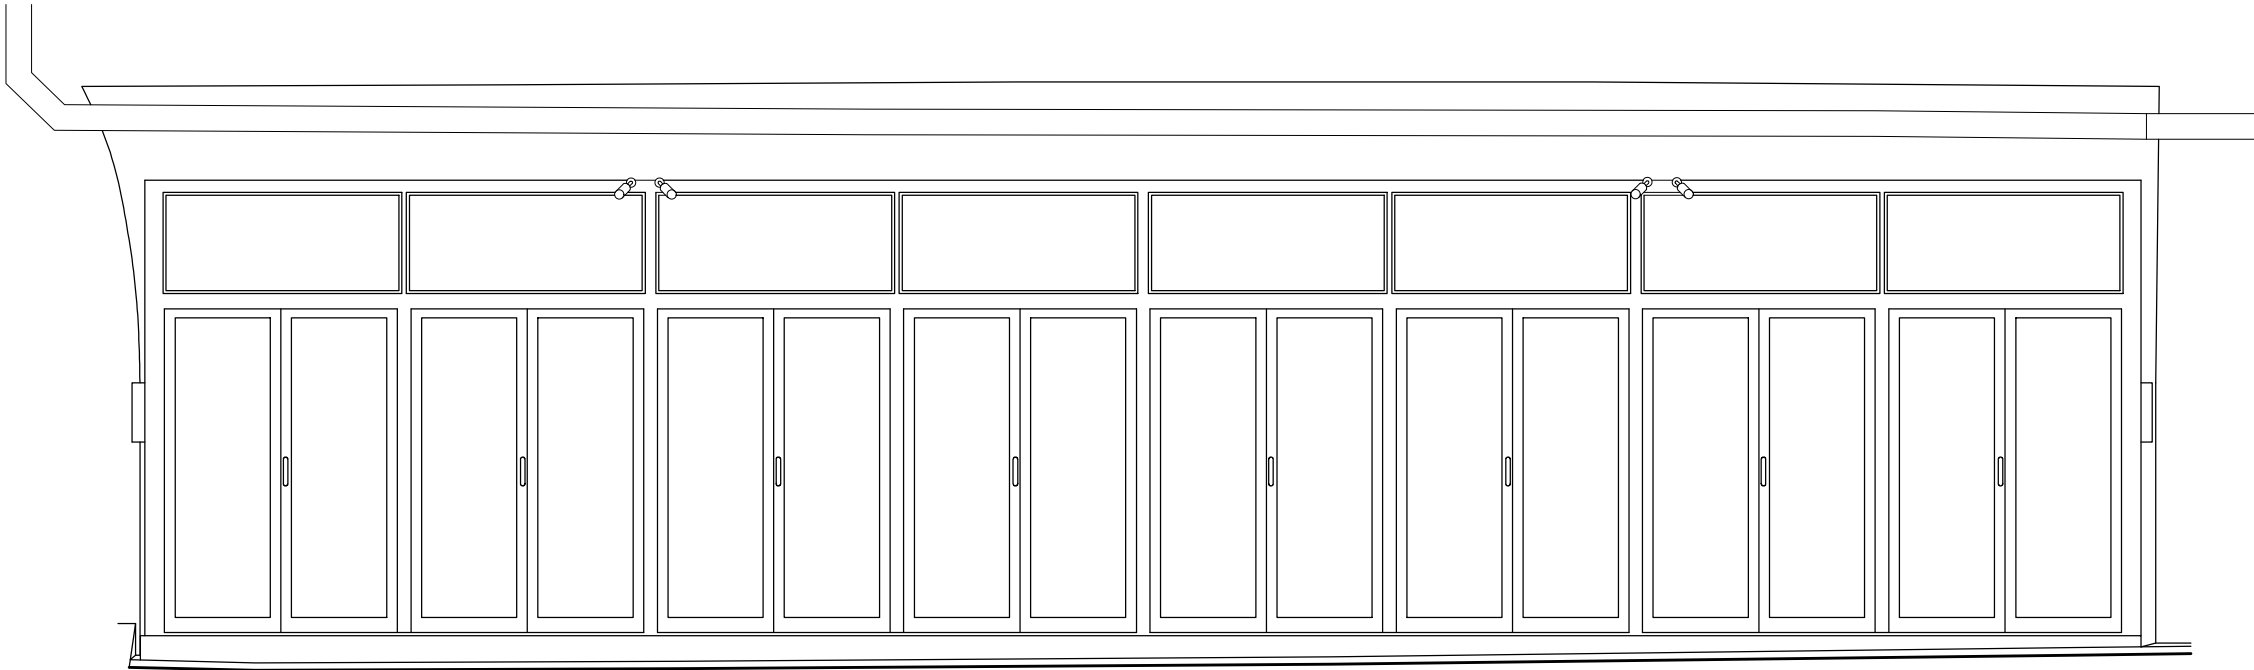

West Elevation

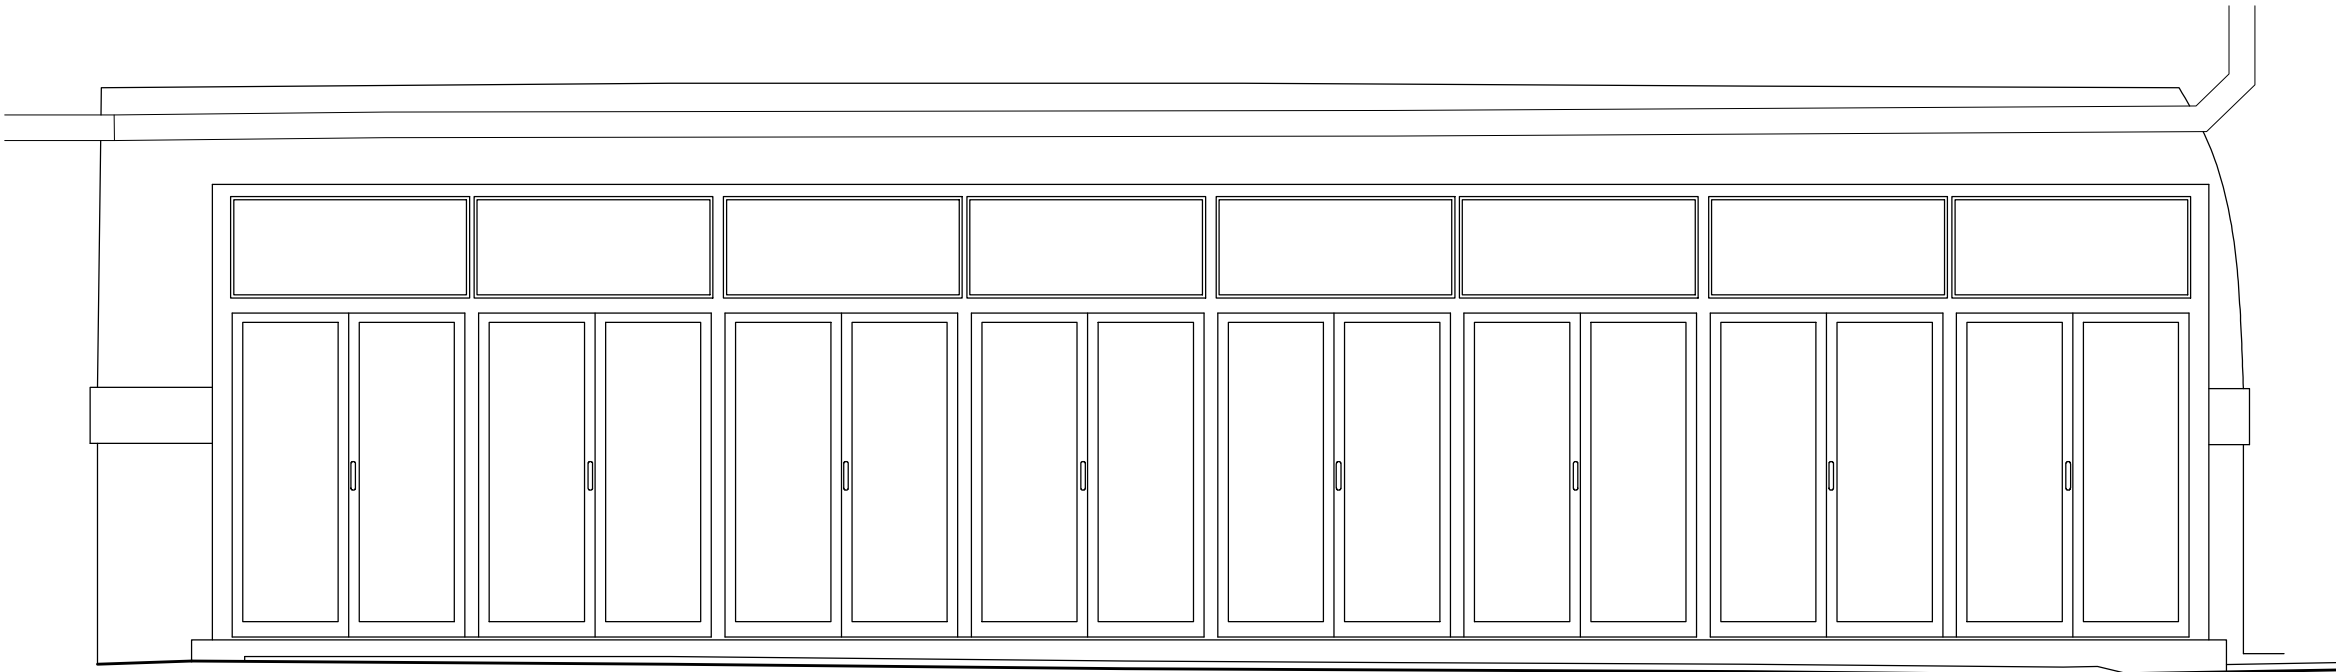

East Elevation

# LABTECH

NOTES:

Drawings to be read in conjunction with all other architectural and design consultant informations.

Site dimensions are to be confirmed on site by contractor or joiner prior to construction.


Do not scale from this drawing.

REV:	DATE:	DESCRIPTION:


PROJECT: CAMDEN MARKET  
Arches 13-14

TITLE: Arch 13 - Existing Elevations

DATE: 31/01/2020	SCALE: 1:50@A3	DRAWN BY: SM
PROJECT NO: CMKT - A1314	DRAWING NO: -	

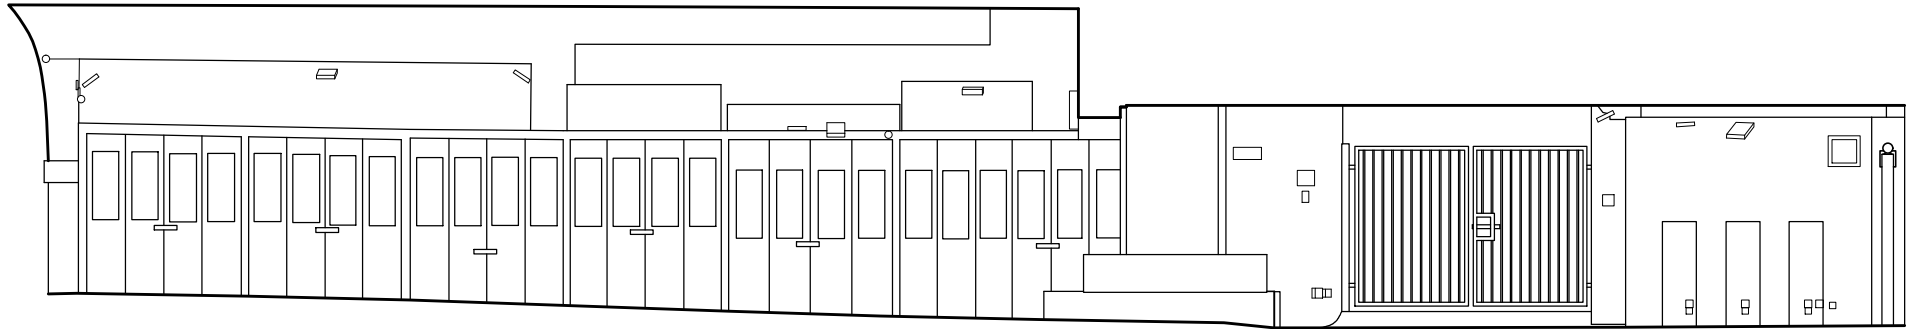

West Elevation

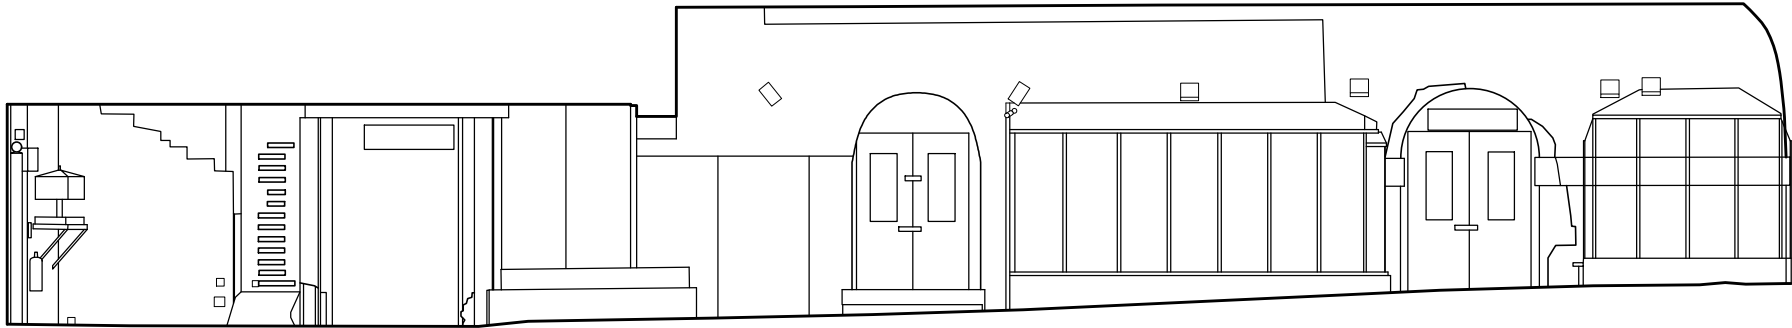

East Elevation

# LABTECH

NOTES:


Drawings to be read in conjunction with all other architectural and design consultant informations.

Site dimensions are to be confirmed on site by contractor or joiner prior to construction.

Do not scale from this drawing.

REV:	DATE:	DESCRIPTION:

PROJECT: CAMDEN MARKET Arches 13-14		
TITLE: Arch 14 - Existing Elevations		
DATE: 31/01/2020	SCALE: 1:100@A3	DRAWN BY: SM
PROJECT NO: CMKT - A1314	DRAWING NO: -	

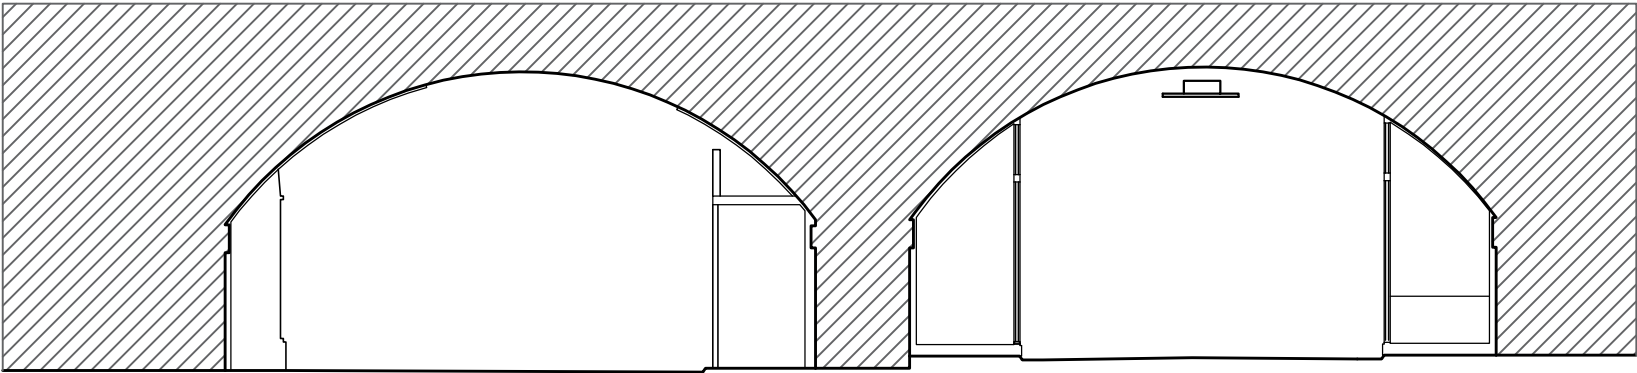

Arch 14

Arch 13



# LABTECH

NOTES:

Drawings to be read in conjunction with all other architectural and design consultant informations.

Site dimensions are to be confirmed on site by contractor or joiner prior to construction.


Do not scale from this drawing.

REV:	DATE:	DESCRIPTION:


PROJECT: CAMDEN MARKET  
Arches 13-14

TITLE: Existing Cross Section

DATE: 31/01/2020	SCALE: 1:100@A3	DRAWN BY: SM
PROJECT NO: CMKT - A1314	DRAWING NO: -	

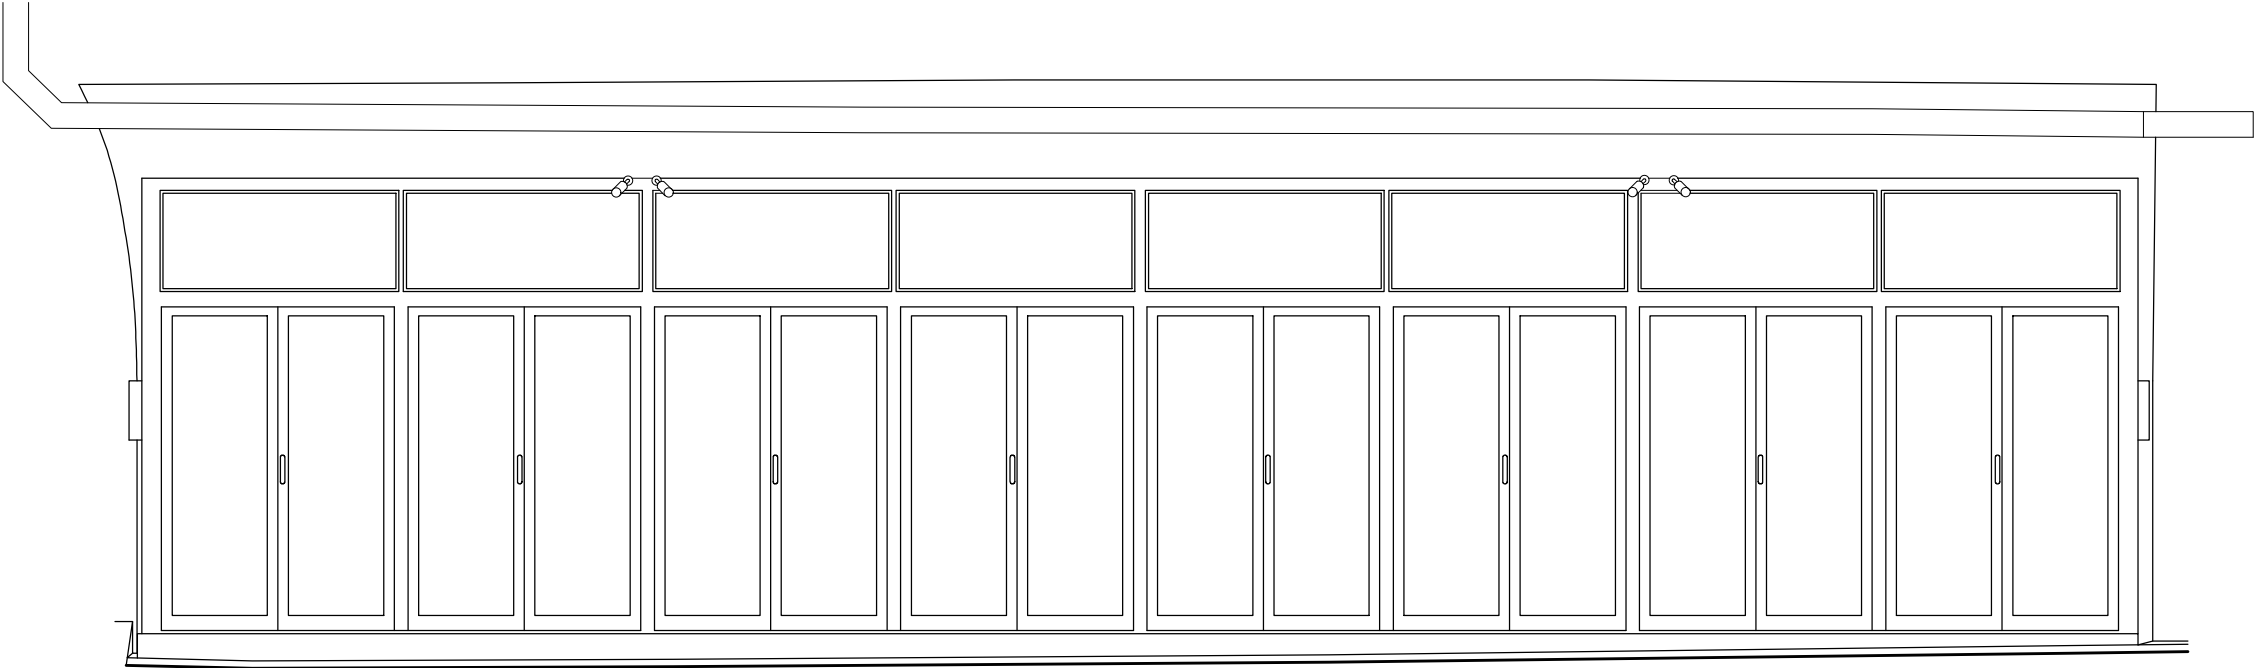

West Elevation

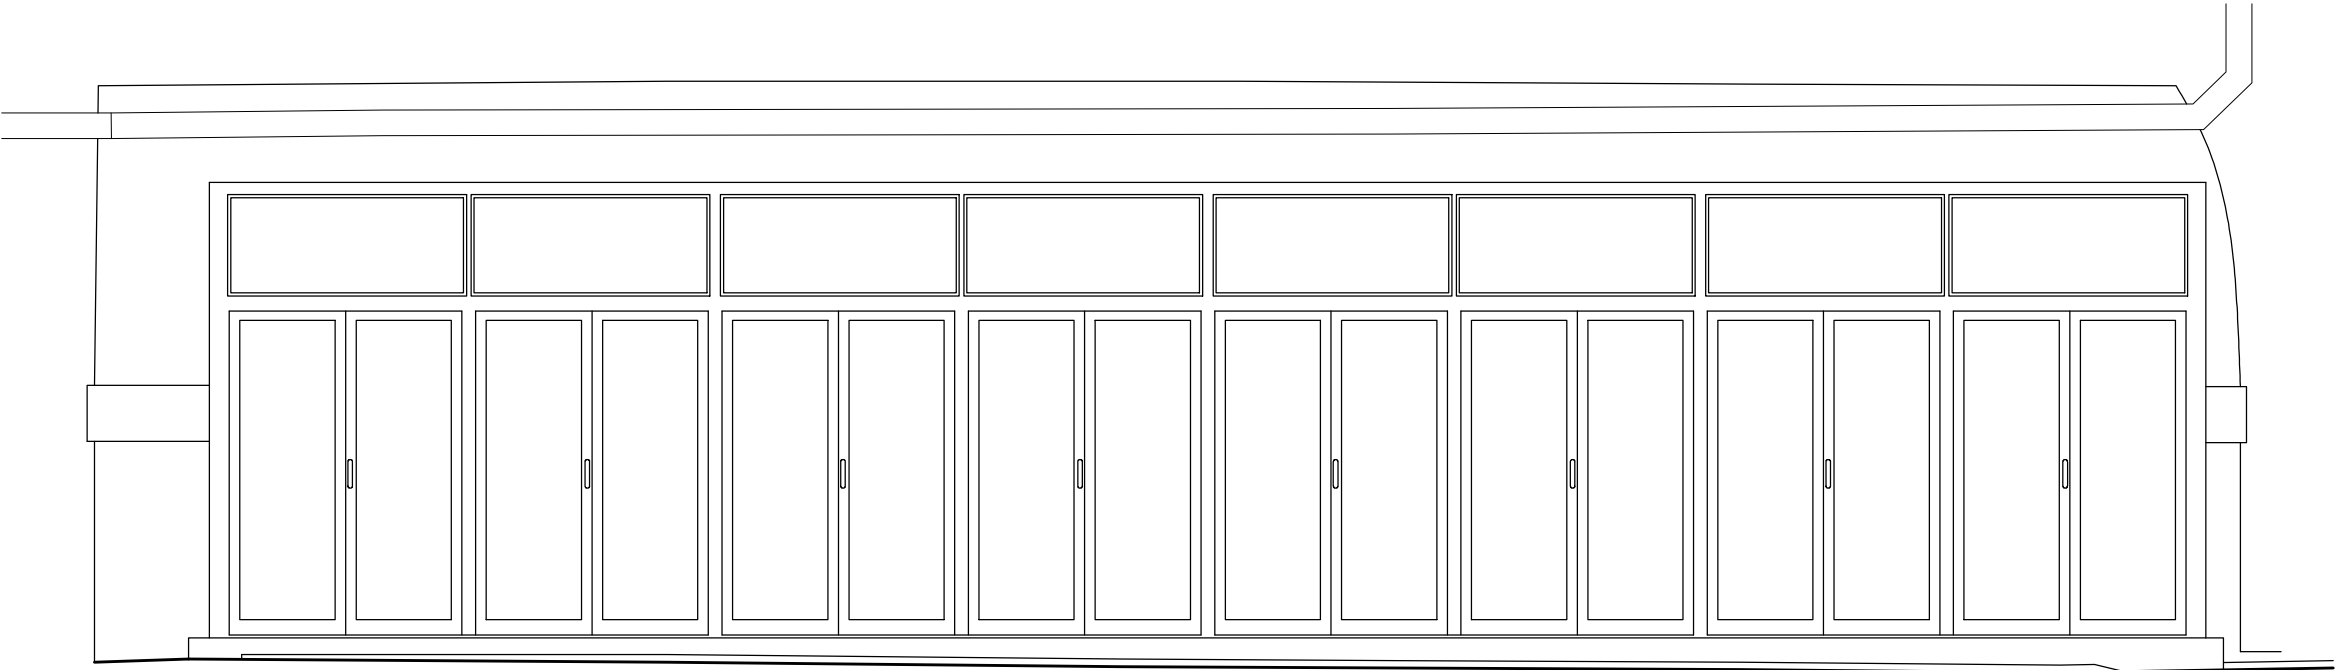

East Elevation

# LABTECH

NOTES:


Drawings to be read in conjunction with all other architectural and design consultant informations.

Site dimensions are to be confirmed on site by contractor or joiner prior to construction.

Do not scale from this drawing.

REV:	DATE:	DESCRIPTION:

PROJECT: CAMDEN MARKET Arches 13-14		
TITLE: Arch 13 - Proposed Elevations		
DATE: 31/01/2020	SCALE: 1:50@A3	DRAWN BY: SM
PROJECT NO: CMKT - A1314	DRAWING NO: -	

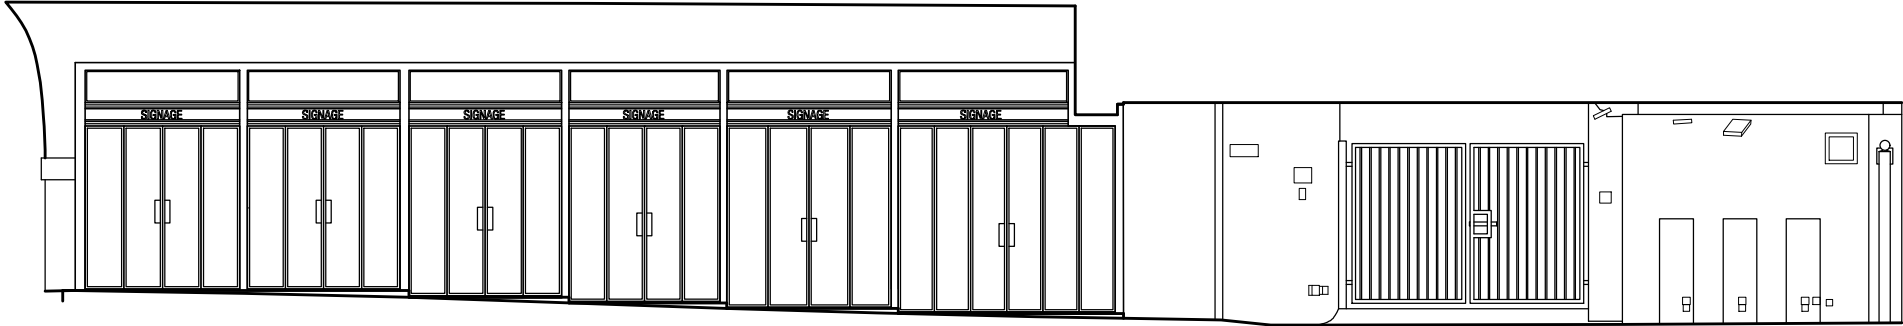

West Elevation



East Elevation

# LABTECH

**NOTES:**

Drawings to be read in conjunction with all other architectural and design consultant informations.


Site dimensions are to be confirmed on site by contractor or joiner prior to construction.

Do not scale from this drawing.

REV:	DATE:	DESCRIPTION:

PROJECT: CAMDEN MARKET Arches 13-14		
TITLE: Arch 14 - Proposed Elevations		
DATE: 31/01/2020	SCALE: 1:100@A3	DRAWN BY: SM
PROJECT NO: CMKT - A1314	DRAWING NO: -	



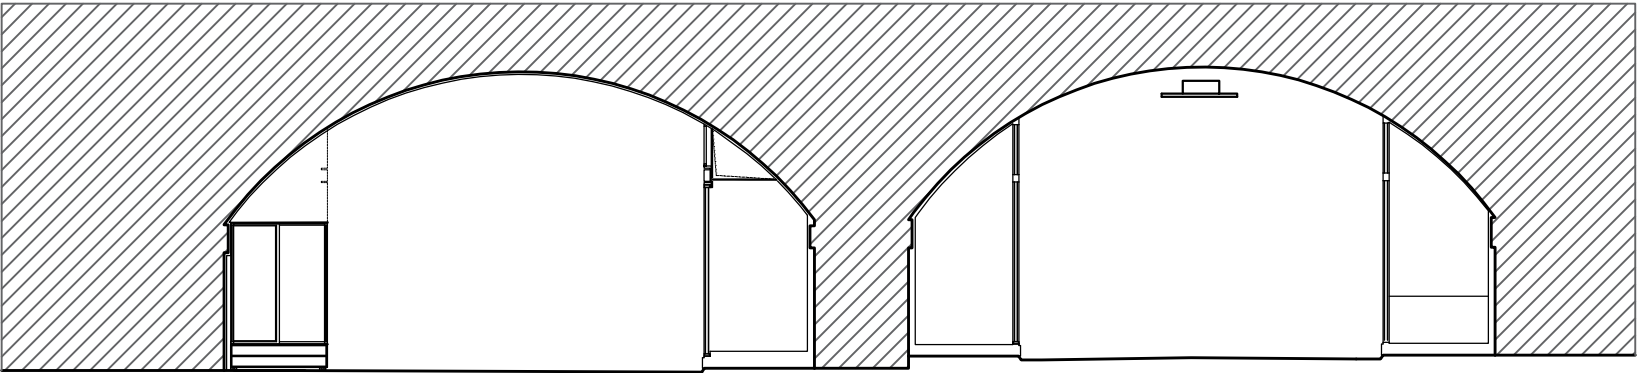

Arch 14

Arch 13



# LABTECH

NOTES:

Drawings to be read in conjunction with all other architectural and design consultant informations.

Site dimensions are to be confirmed on site by contractor or joiner prior to construction.

Do not scale from this drawing.

REV:	DATE:	DESCRIPTION:

PROJECT: CAMDEN MARKET  
Arches 13-14

TITLE: Proposed Cross Section

DATE: 31/01/2020	SCALE: 1:100@A3	DRAWN BY: SM
PROJECT NO: CMKT - A1314	DRAWING NO: -	