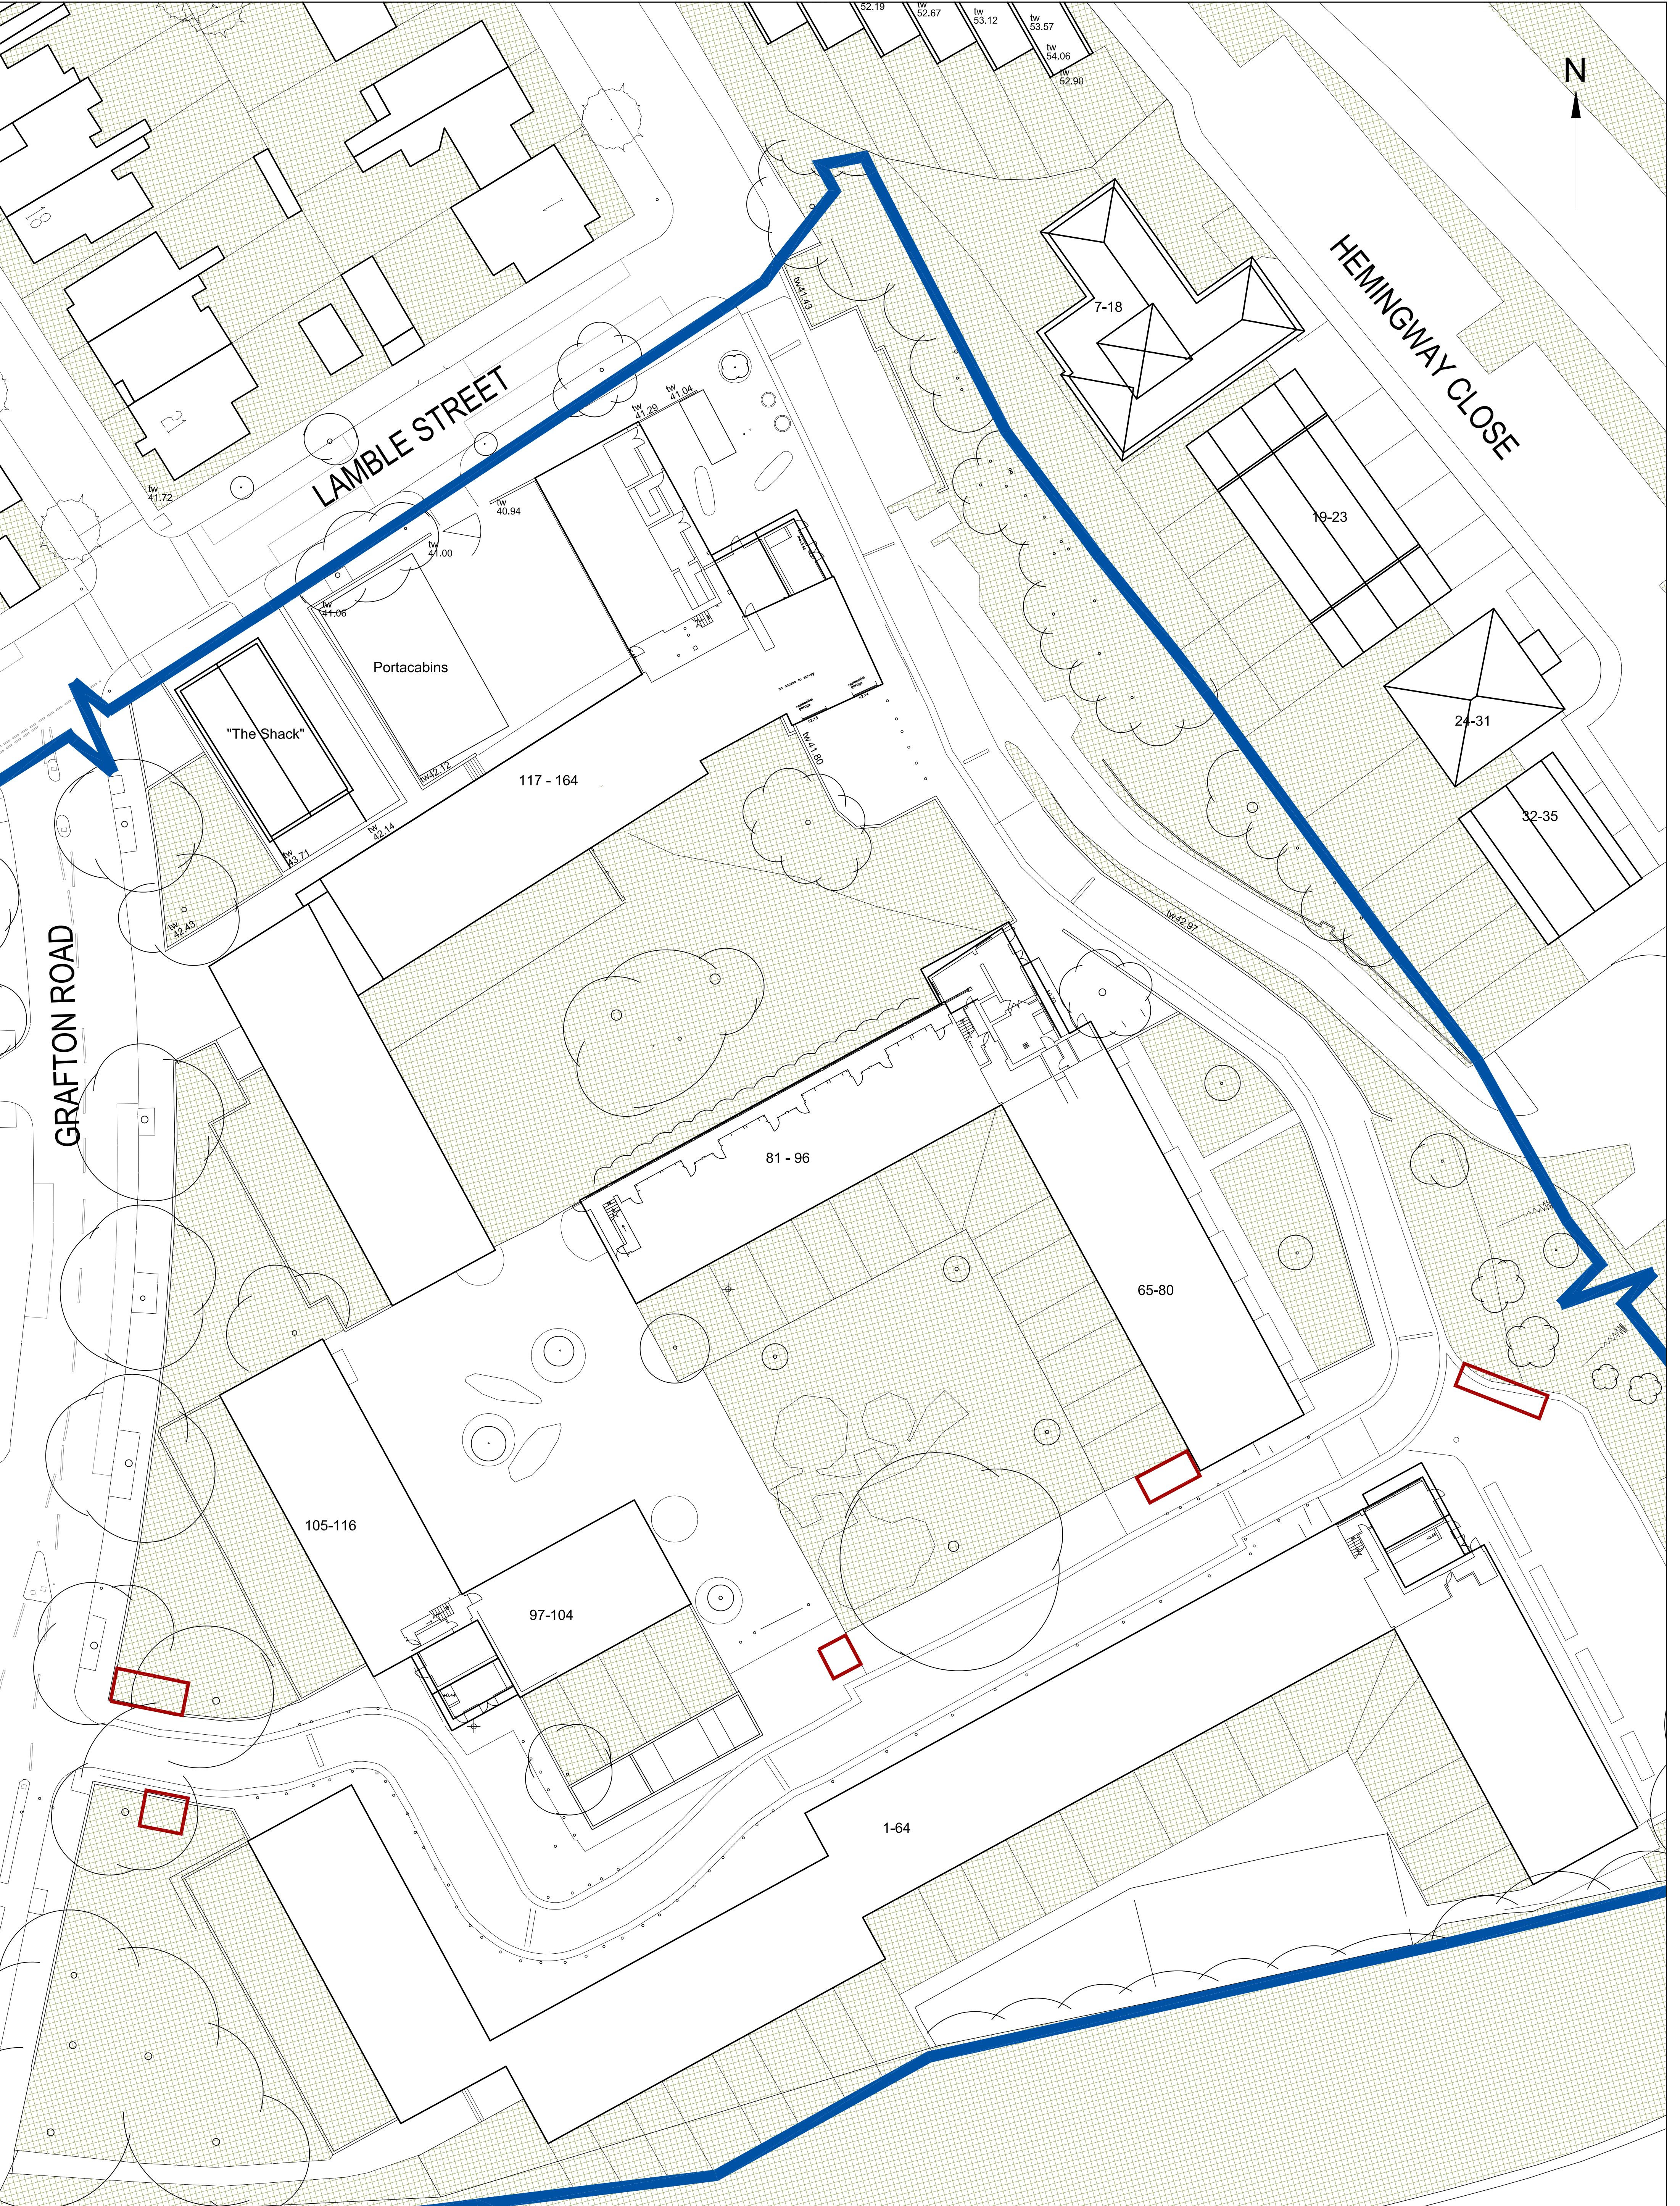



Boundary of applicant site

Land under LB Camden Ownership

NS: Boundaries shown in presumed locations. LB Camden to confirm legal boundaries

RED:

GRAVED AREA

 

PETER BARBER
ARCHITECTS

173 Kings Cross Road LONDON WC1X 9BZ
T:020 7833 4499 F:020 7833 4999
e:architecture@peterbarberarchitects.com

DO NOT SCALE OFF THIS DRAWING
ALL DIMENSIONS MUST BE CHECKED ON SITE
INFORM THE ARCHITECT OF ANY
DISCREPANCIES PRIOR TO CONSTRUCTION
PLOT SIZE: A1

JOB: Kiln Place, Gospel Oak
CLIENT: London Borough of Camden / E C Harris
SCALE: 1/250 @ A1
1/500 @ A3
DATE: 02.20
DRAWN: AB
CHECKED: PB

PLANNING
TITLE: HISTORIC SITE PLAN (2014)

DRAWING NO: 116_P_01XFP

REV: A