


CURRENT PROJECTS \ MAX GROUP \ 1900 ST. JOHN'S WOOD PARK, CAMBEN \ 09 - FLATS \ SHEET SETS \ 1900 - PLANNING FLOOR PLANS SHEETS

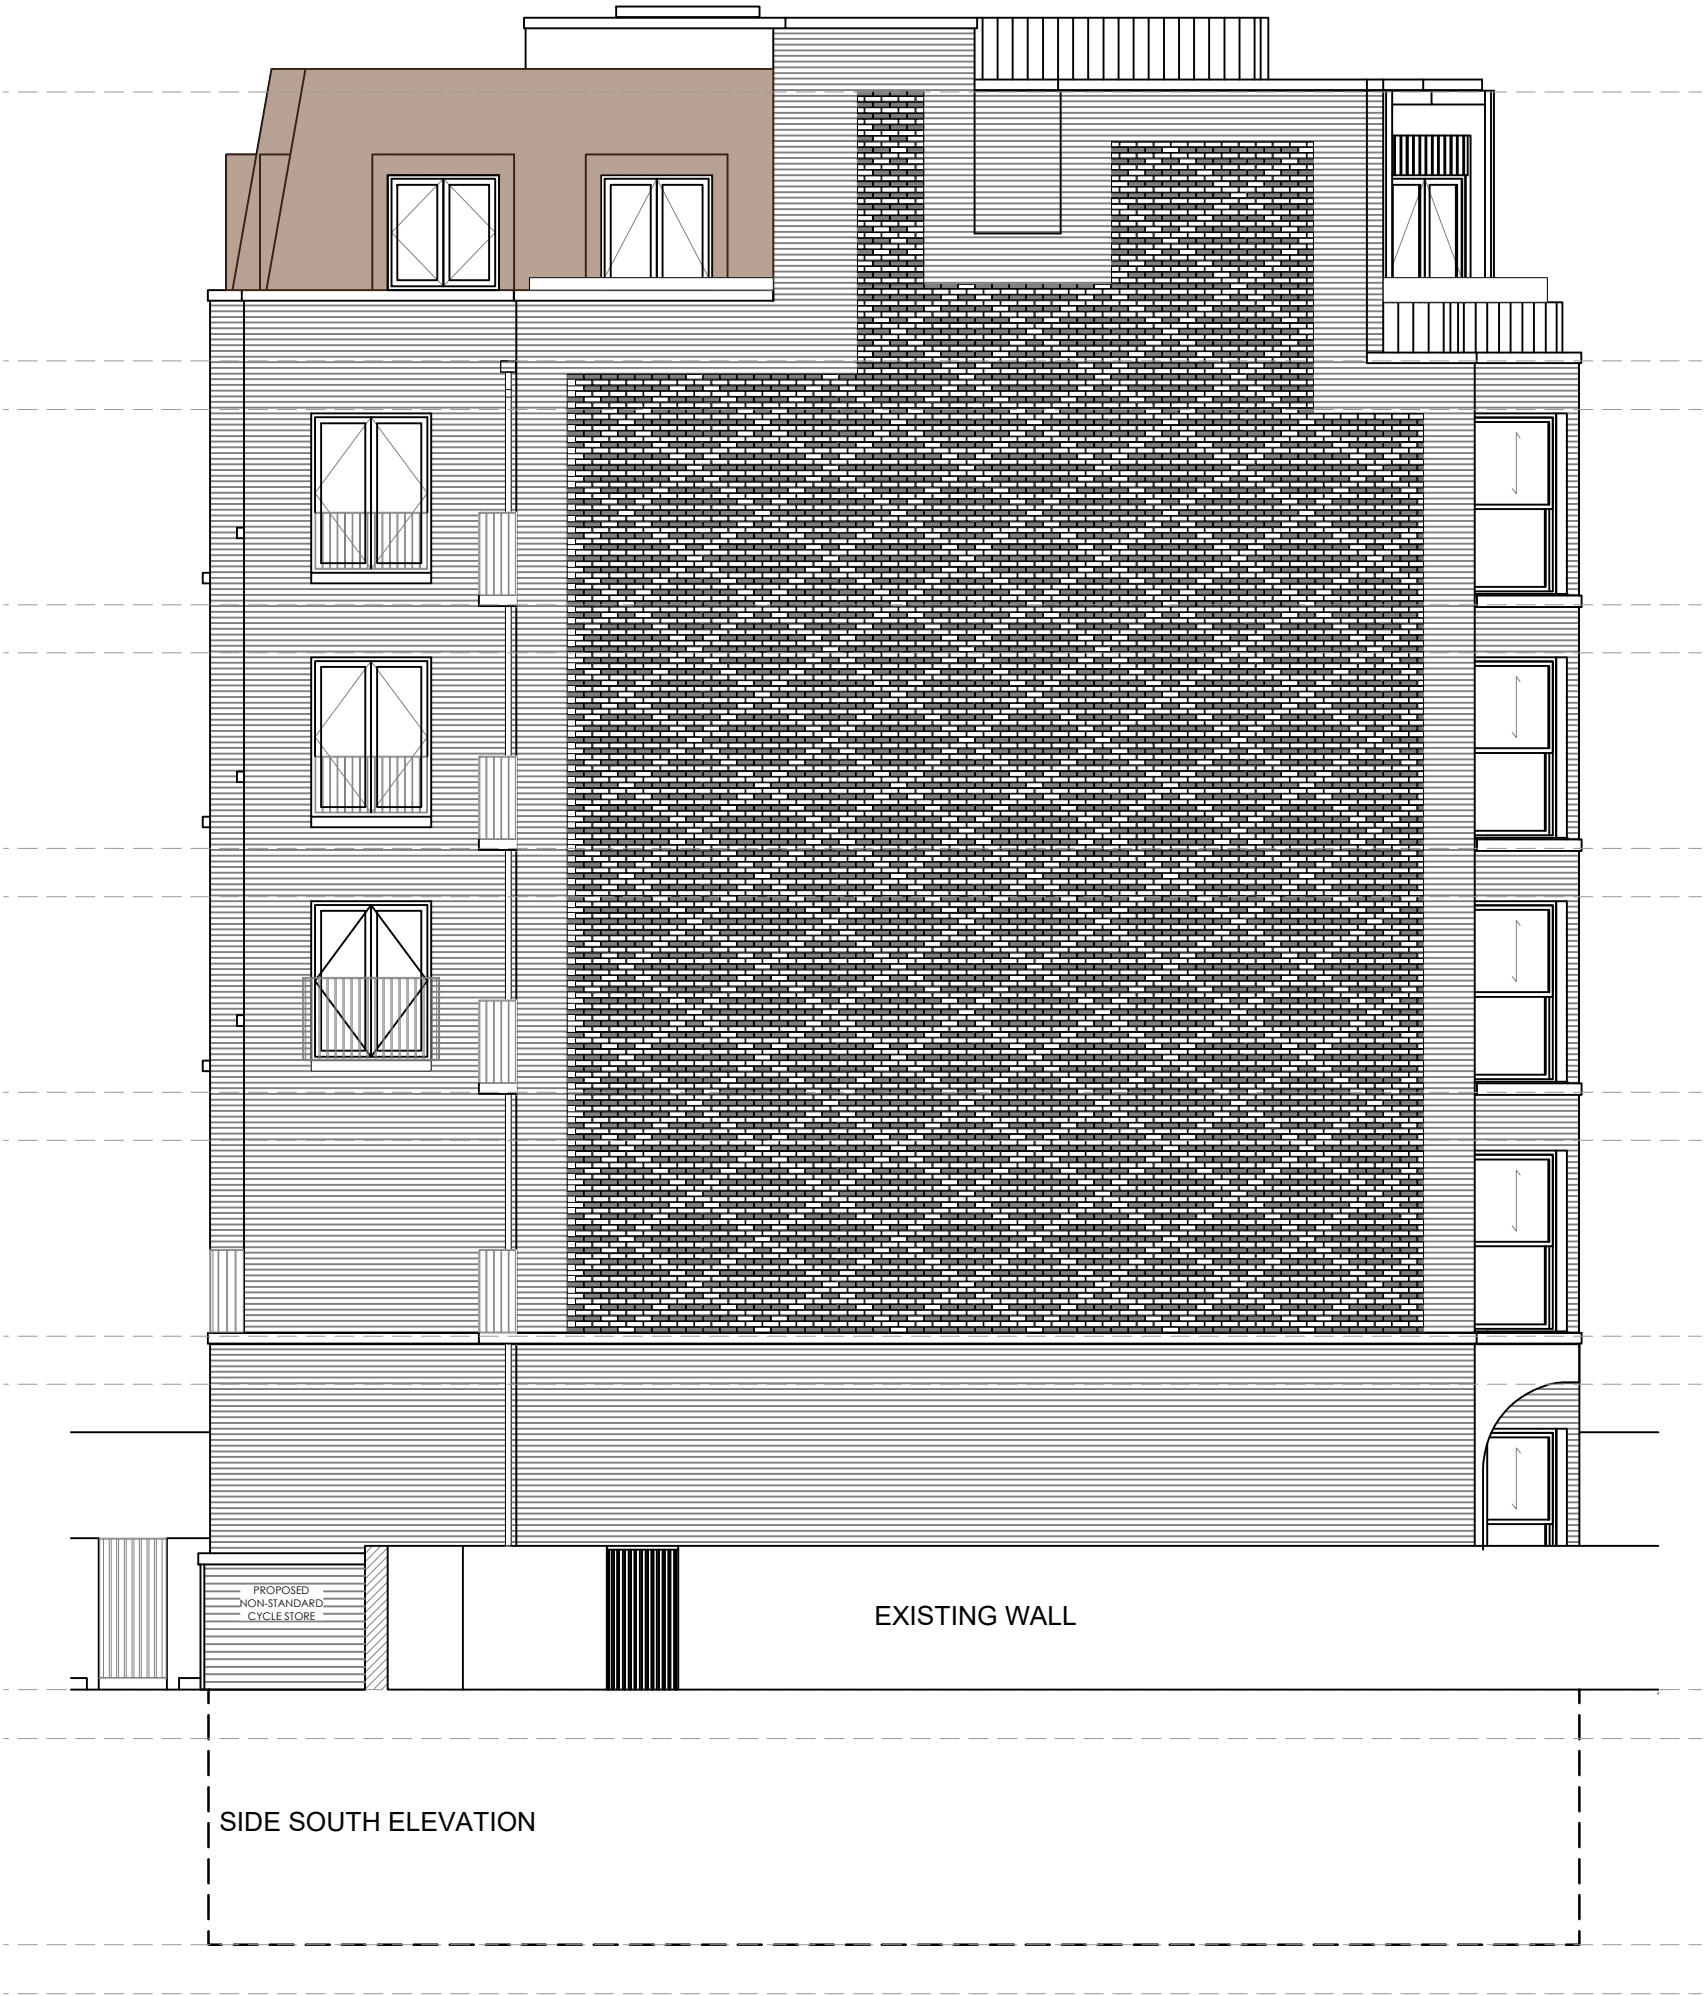

© This drawing and the works depicted contains information that is the copyright of Carlton Design Partnership Ltd. This drawing may also contain copyrighted information of third parties. This drawing or part thereof may not be reproduced, re-used or altered except with the written permission of the originators. No liability will be accepted for amendments made by third parties. Scaled measurements must not be taken from this drawing, other than for planning purposes. Any discrepancy or disparity must be notified to the originator in writing. This drawing may contain Ordnance Survey Data that is subject to Crown Copyright. All Rights reserved.

Rev	Date	Drawn	Checked
P	05/12/19	JP	
PRELIMINARY ISSUE			
P1	04/03/20	RF	
CYCLE STORAGE AMENDED.			

Project:
ST. JOHN'S WOOD PARK
CAMBEN
LONDON

Drawing Title:
Side Elevation



carlton
design partnership
Selwyn House, 32a Castle Way, Southampton, SO14 2AW
023 8011 8866 www.carltondesignpartnership.com

1:50
@A3

0 0.5 1 1.5 2 2.5m

Drg No: 1900-SK-12

Rev: P1