



KING HENRY'S ROAD

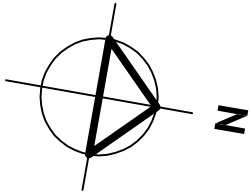

PRIMROSE HILL ROAD

ELSWORTHY ROAD

ROOF PLAN AS EXISTING

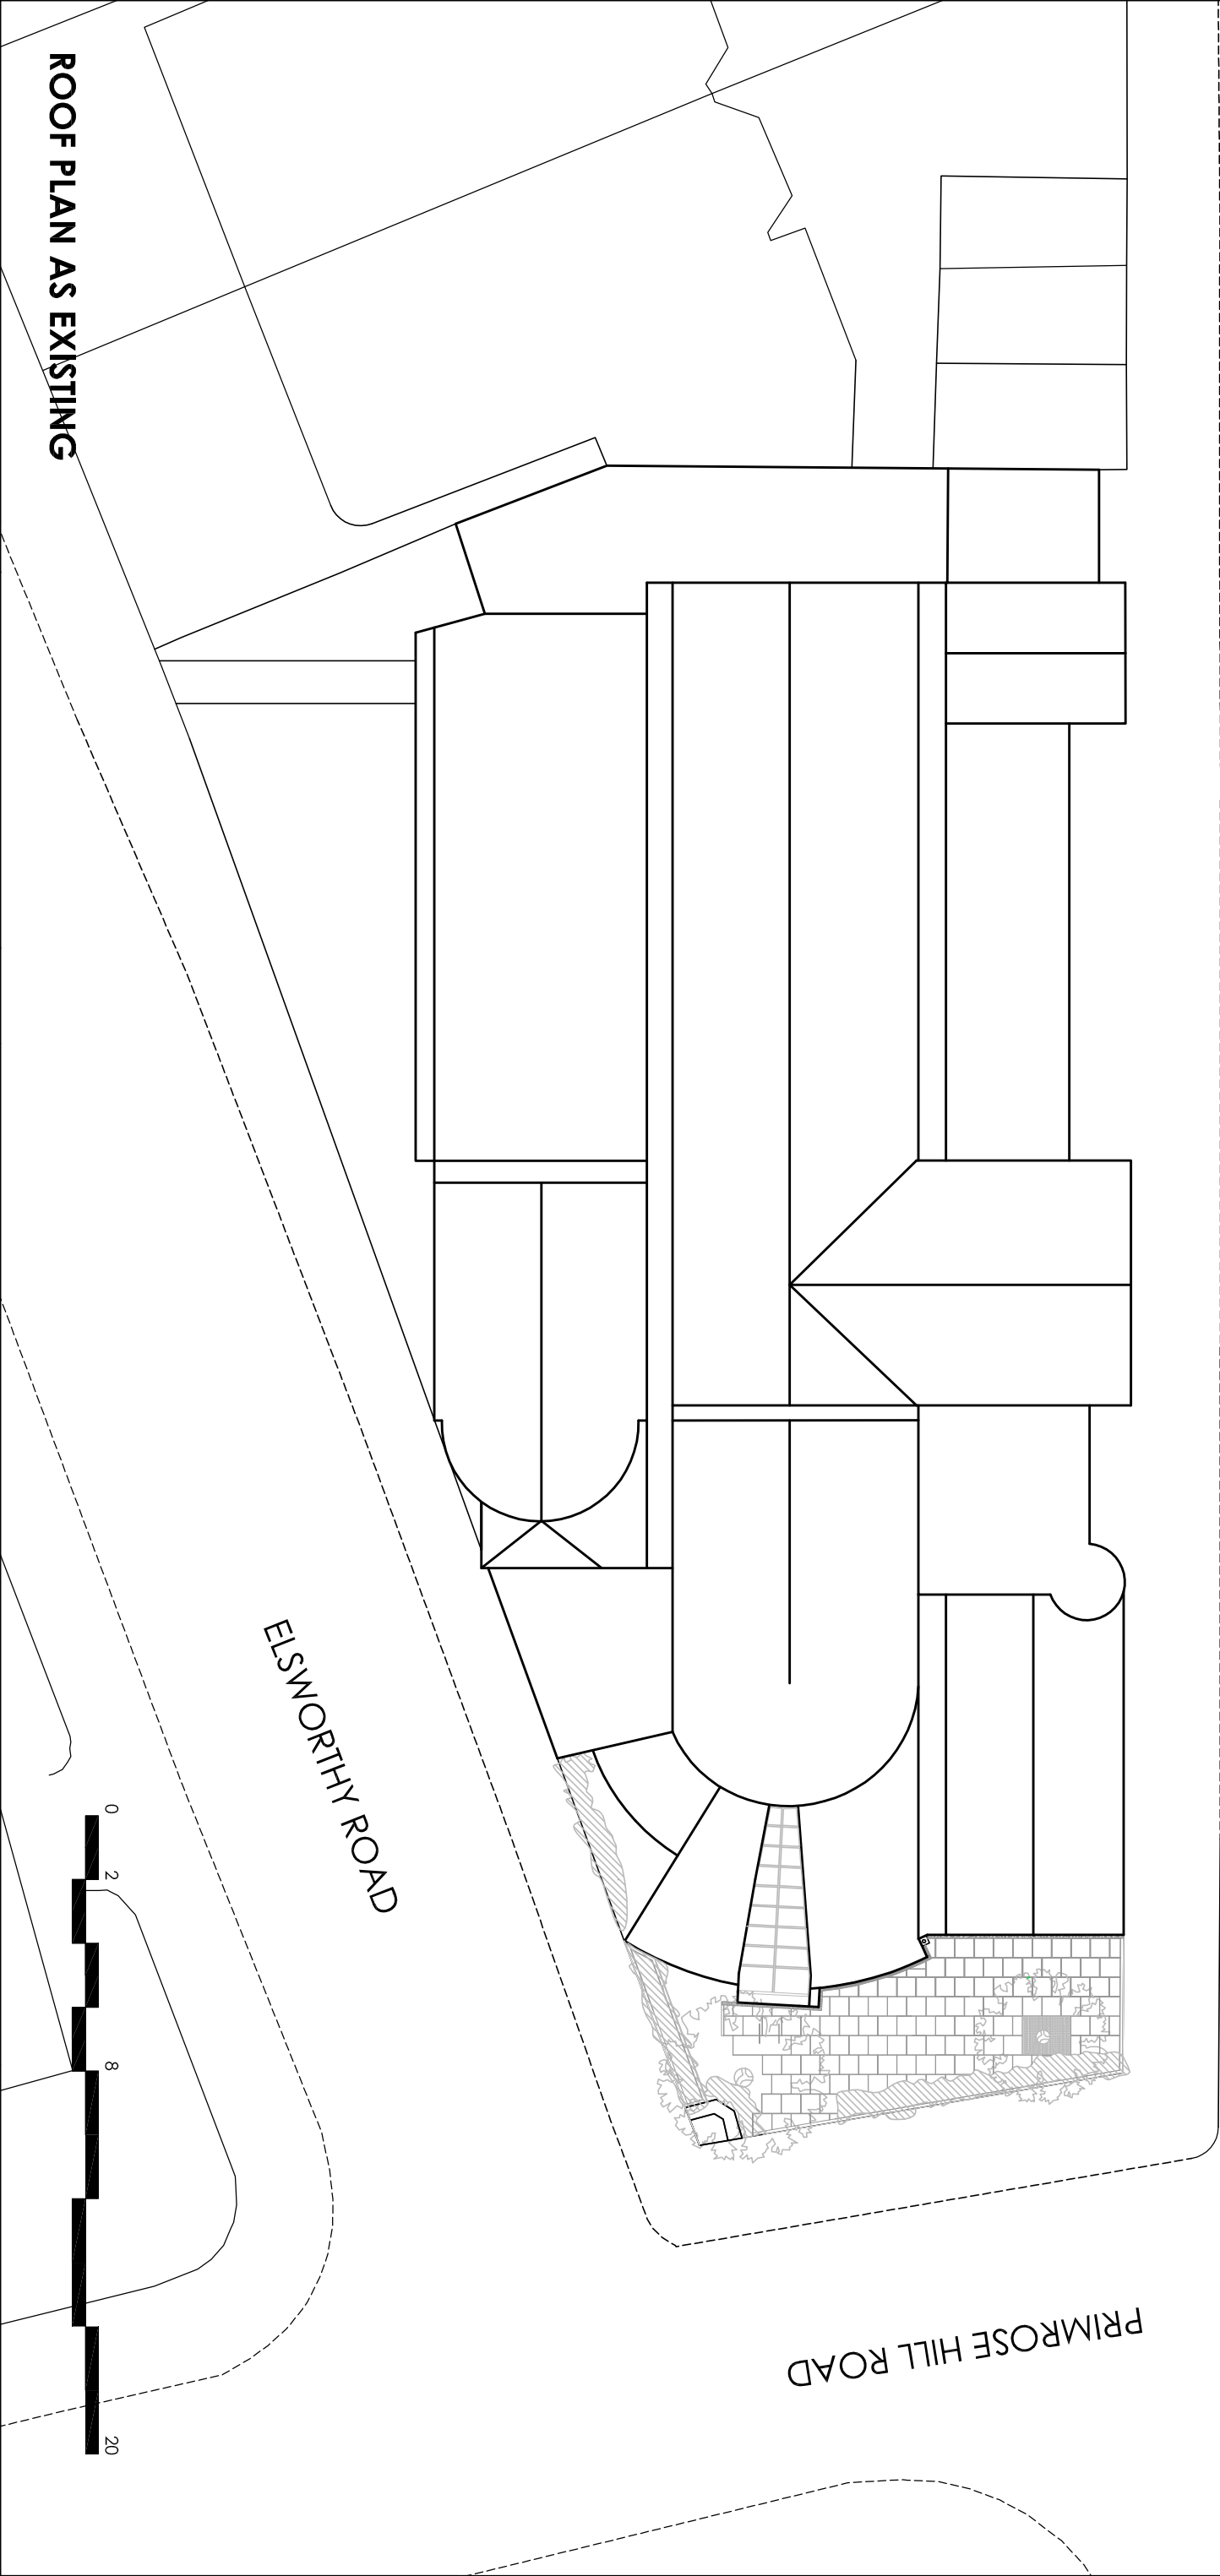

General Notes		Rev	Note	Date	Status		Project
<div>1. All drawings remain the copyright of MRDA and cannot be reproduced without consent.</div> <div>2. This drawing must not be scaled for construction purposes.</div> <div>3. Documents and drawings transferred by electronic mail are not to be altered without the consent.</div> <div>4. Dimensional/level accuracy only applies to the written notation.</div> <div>5. Drawings/Information issued by MRDA are to be cross-referenced where necessary with other relevant consultant's information.</div> <div>6. If in doubt, ask.</div>					PLANNING		St Mary the Virgin Primrose Hill
					H:\S\St. Mary the Virgin. PH.1115\1115-12. Solar Power		
					Drawing title		
					Existing Roof Plan		
					Client / Organisation		
					St Mary the Virgin Primrose Hill		
					job number		
					1115-12		
					dwg number		
					EX.004		
					revision		
					—		

Architects and Conservation Consultants			
London			
3 King Street Cliffters, Clifton Walk			
Hammersmith, London W6 0GF			
Central			
Granny's Well, Mixlow Pk			
Lentiglos-by-Howey PL23 1NB			
T: 020 8748 3755			
www.mrda.co.uk		office@mrda.co.uk	

scale 1:200@A3	drawn LH	date 02.20
----------------	----------	------------