



KING HENRY'S ROAD

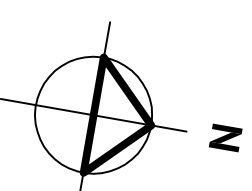

PRIMROSE HILL ROAD

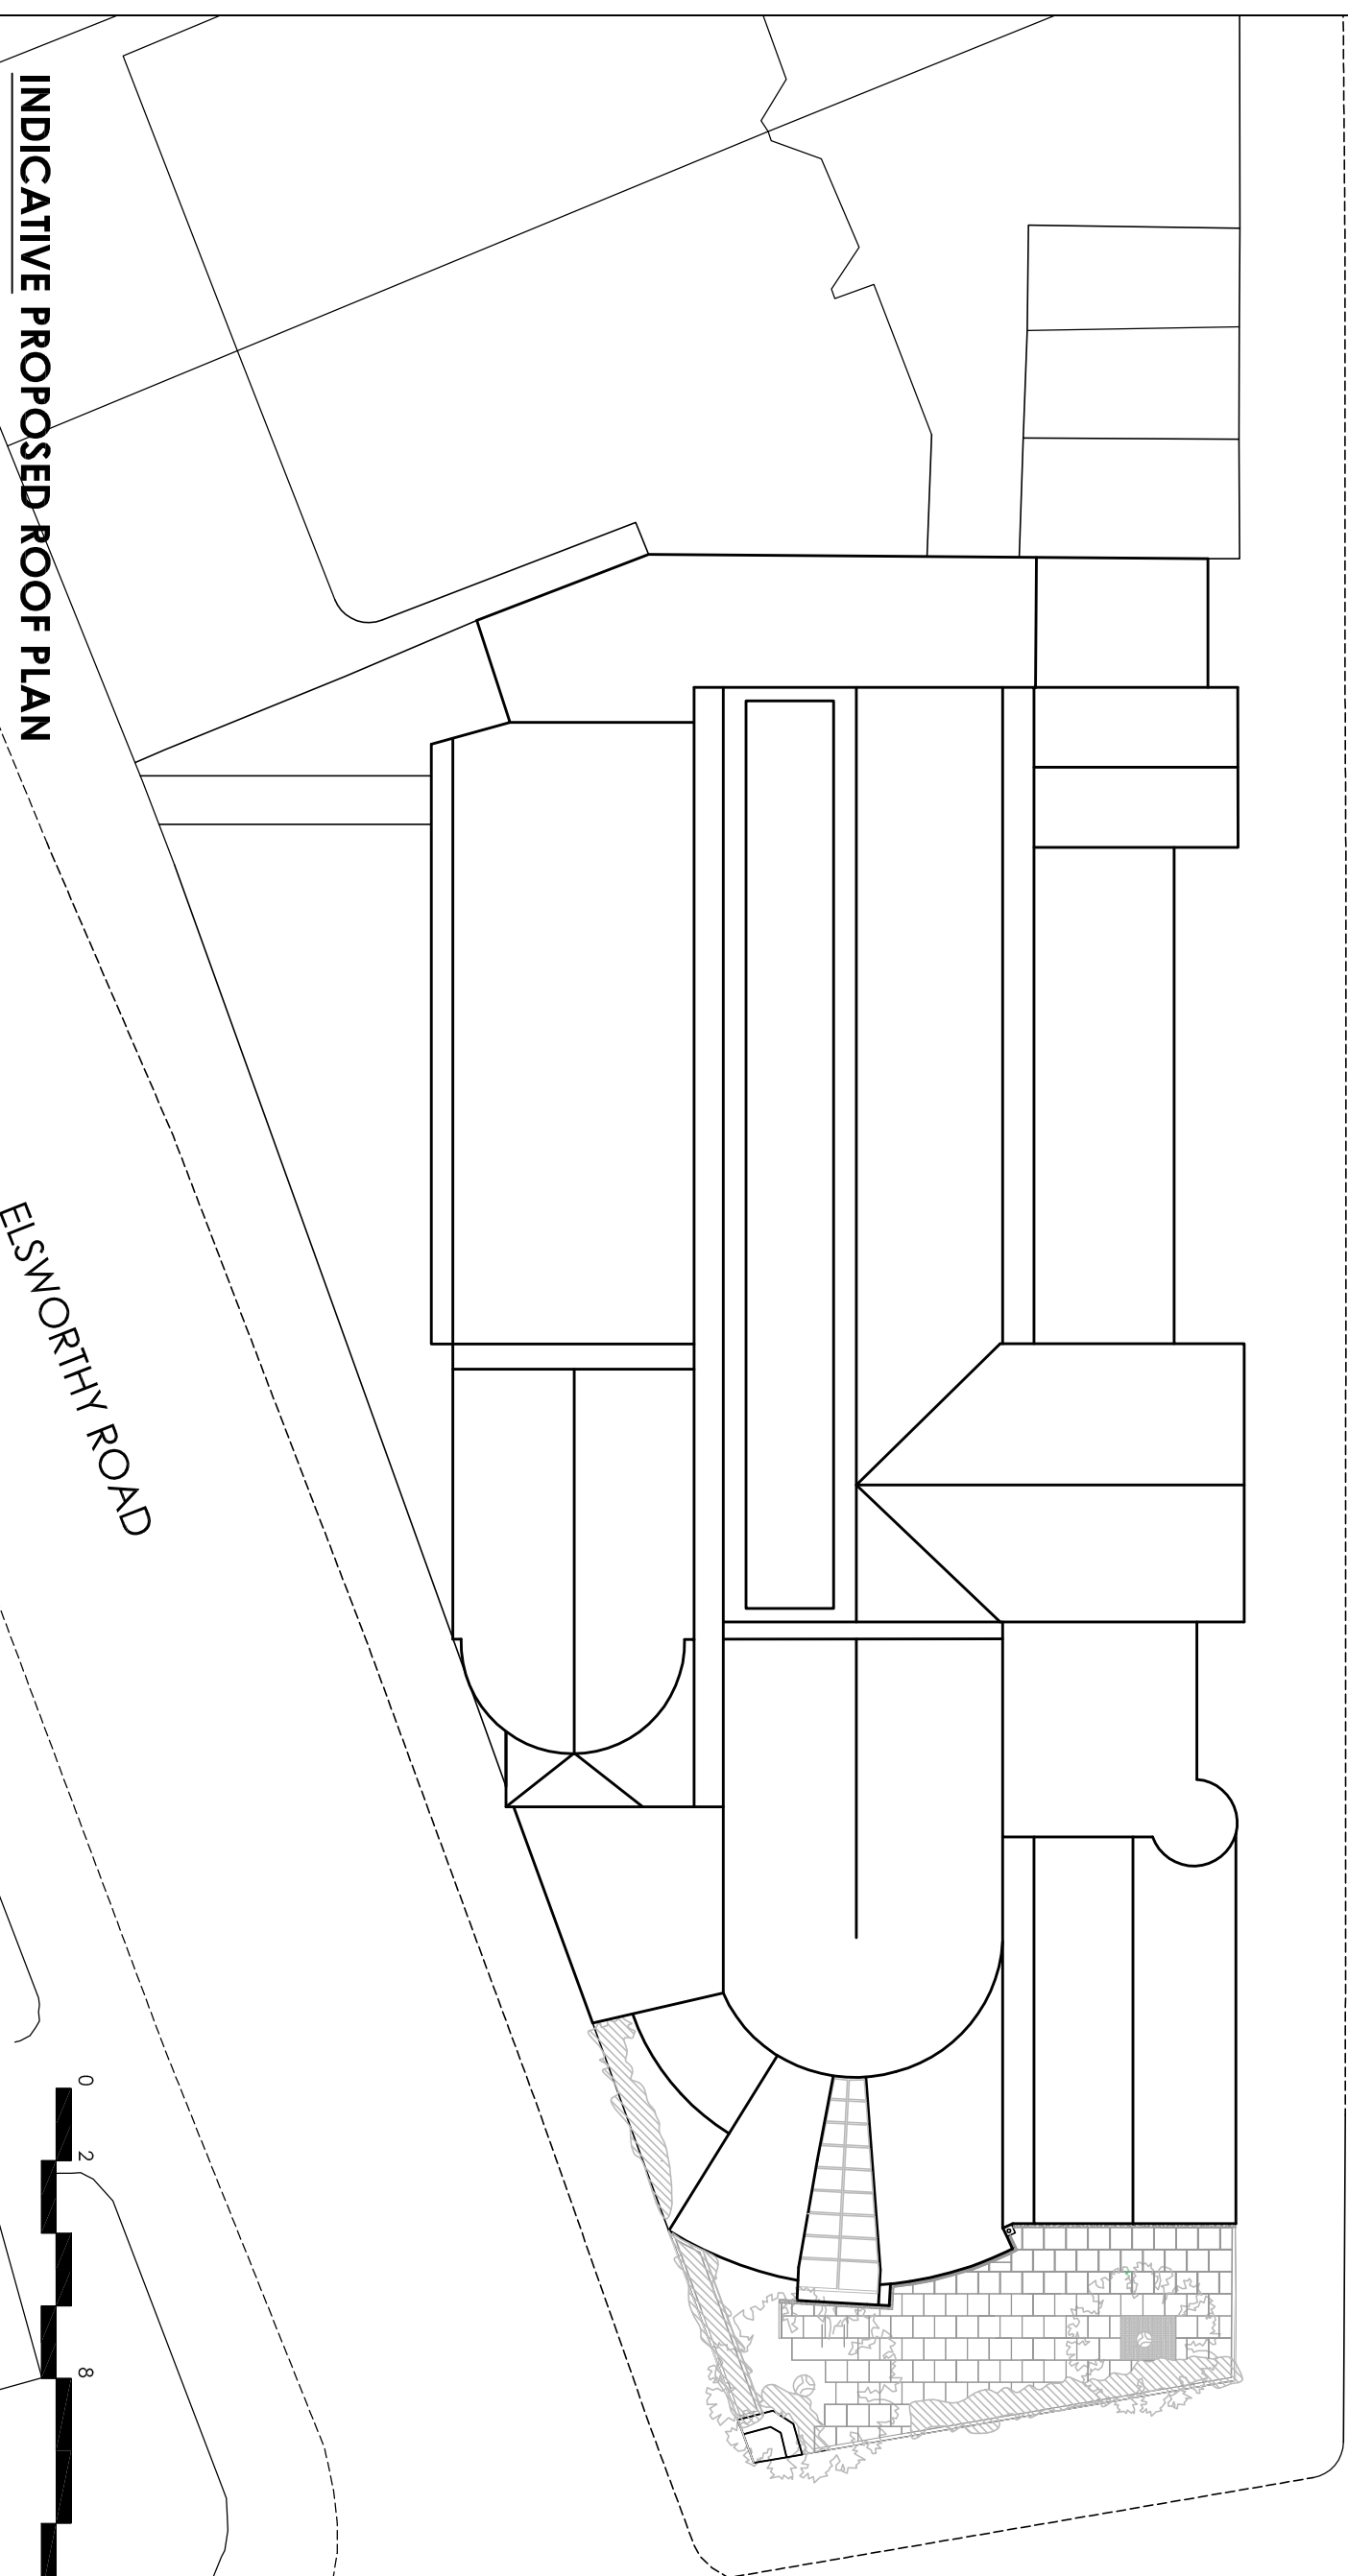

INDICATIVE PROPOSED ROOF PLAN

ELSWORTH ROAD

General Notes		Rev	Note	Date
1. All drawings remain the copyright of MRDA and cannot be reproduced without consent.				
2. The drawing must not be scaled for construction purposes.				
3. Documents and drawings transferred by electronic mail are not to be altered without the consent.				
4. Dimensional/level accuracy only applies to the written notation.				
5. Drawings/information issued by MRDA are to be cross-referenced where necessary with other relevant consultant's information.				
6. If in doubt, ask.				

Status	Project
PLANNING	St Mary the Virgin Primrose Hill

Project	Drawing title	Client / Organisation
H:\S\St. Mary the Virgin. PH.1115\1115-12. Solar Power	Proposed Indicative Roof Plan	St Mary the Virgin Primrose Hill

Architects and Conservation Consultants	scale	job number	drawn	dwg number	date
London 3 King Street, Cloisters, Clifton, Wolk HammerSmith, London W6 0GJ Central Gregory's Well, Minton, Pils Lantriglos-by-Fowey, PL23 1NB 1: 020 8748 3755 www.mrda.co.uk office@mrda.co.uk	1:200@A3	1115-12	LH	PL.002	02.20