

KING HENRY'S ROAD



Sunny Tripower Inverters

1 No **12 kW** 665 x 690 x 265

1 No **15 kW** 665 x 690 x 265

(Option for single 3 Phase 25kW Inverter)

Cable Run

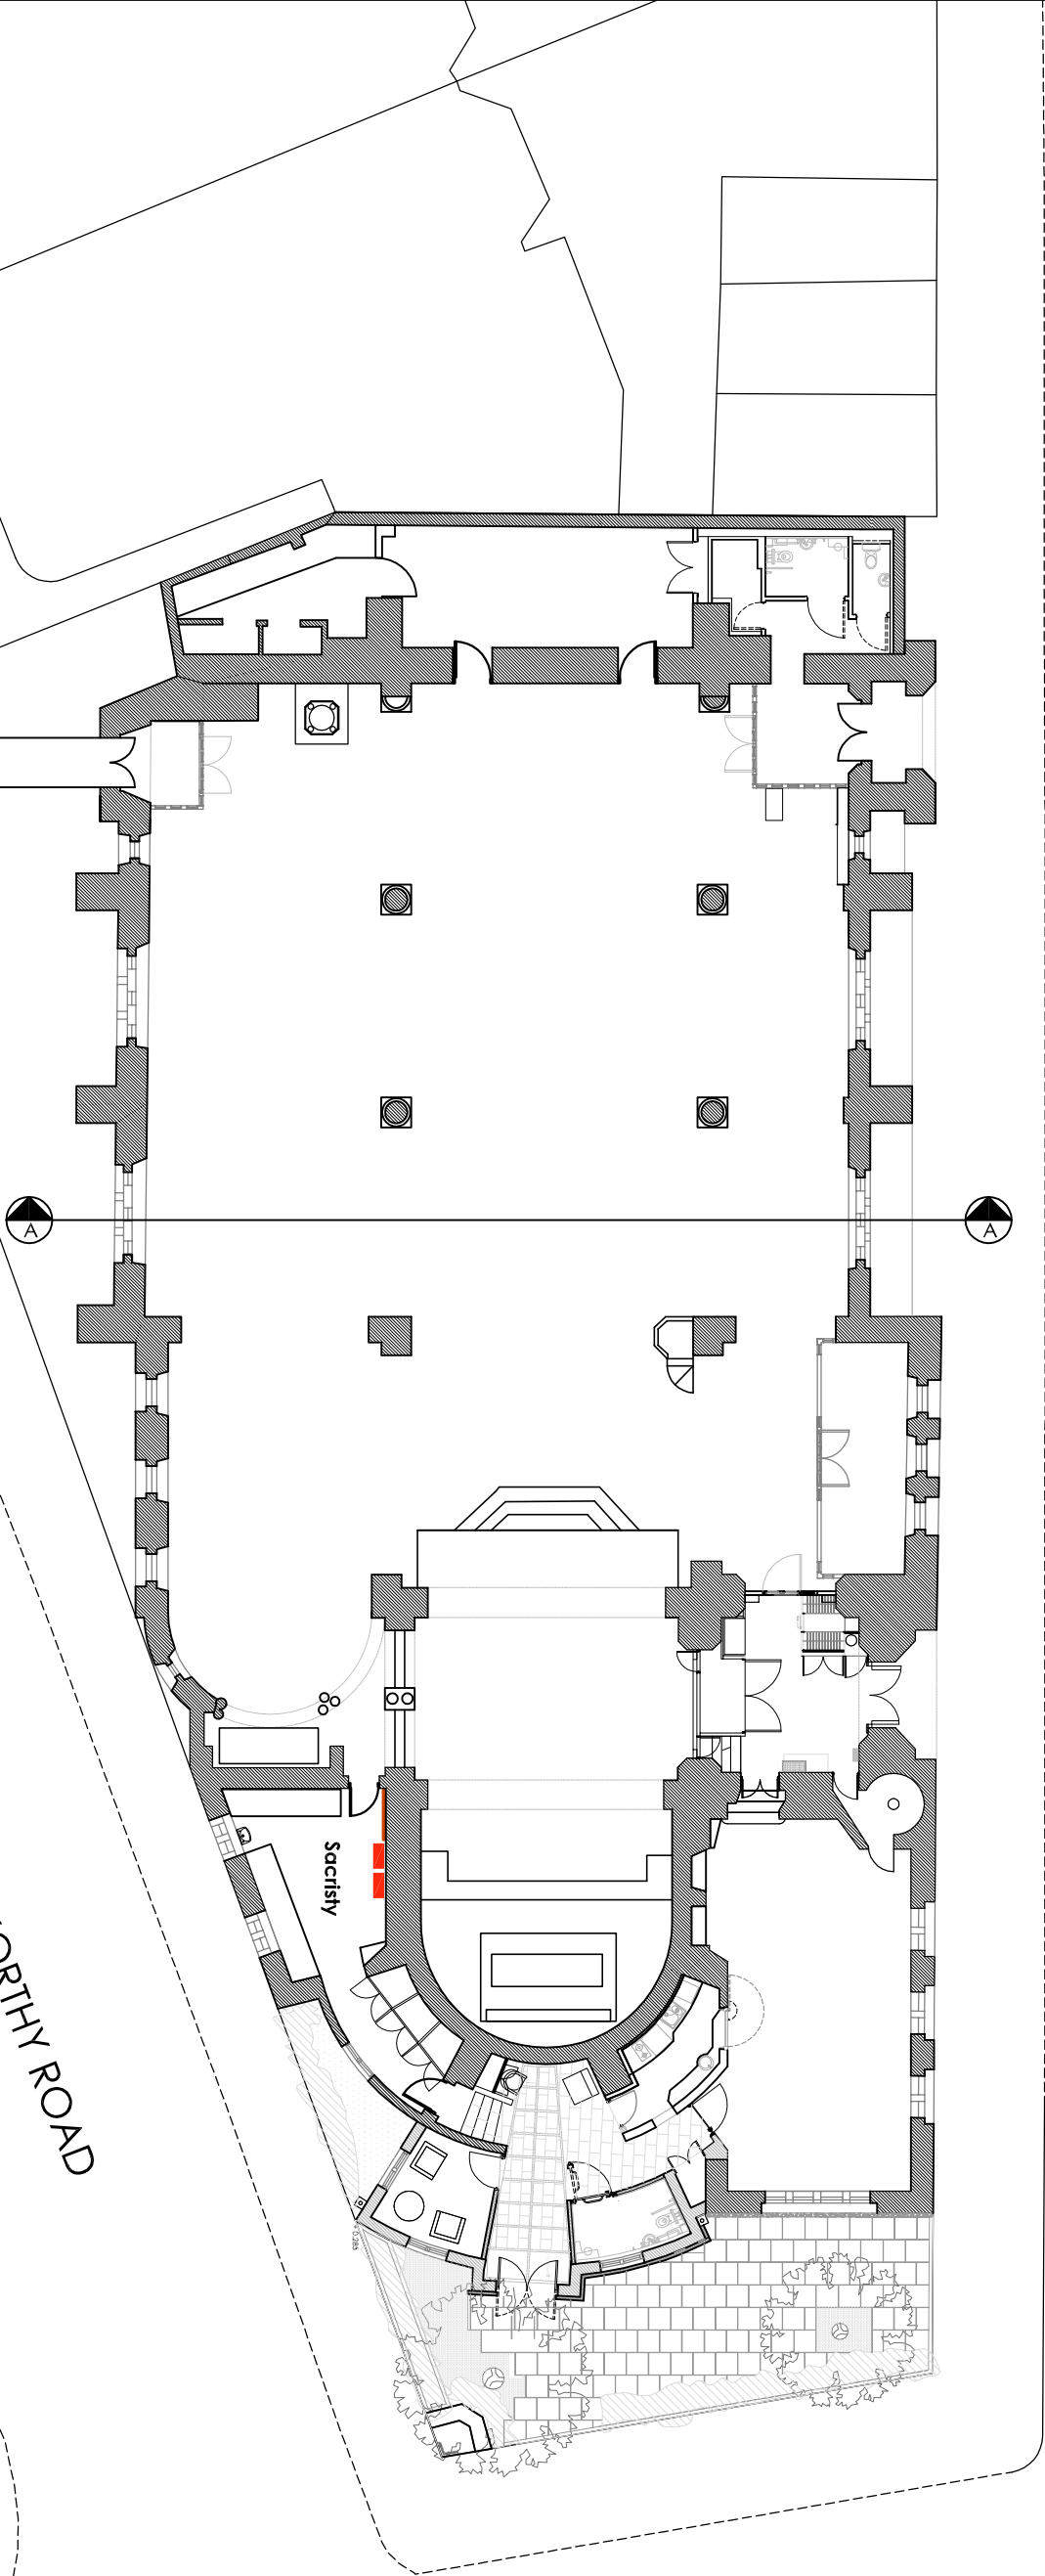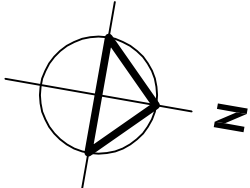

ELSWORTH ROAD

PRIMROSE HILL ROAD

INDICATIVE PROPOSED GROUND FLOOR PLAN INVERTER LOCATION

General Notes	Rev	Note	Date	Status	Project	Architects and Conservation Consultants		
1. All drawings remain the copyright of MRDA and cannot be reproduced without consent. 2. This drawing must not be scaled for construction purposes. 3. Documents and drawings transferred by electronic mail are not to be altered without the consent. 4. Dimensions/level accuracy only applies to the written notation. 5. Drawings/Information issued by MRDA are to be cross-referenced where necessary with other relevant consultant's information. 6. If in doubt ask.				PLANNING H:\S\St. Mary the Virgin. PH.1115\1115-12. Solar Power	Drawing title St Mary the Virgin Primrose Hill Proposed Indicative Ground Floor Plan	scale 1:200@A3	drawn LH	date 02.20
					Client / Organisation St Mary the Virgin Primrose Hill	job number 1115-12	dwg number PL.003	revision —