



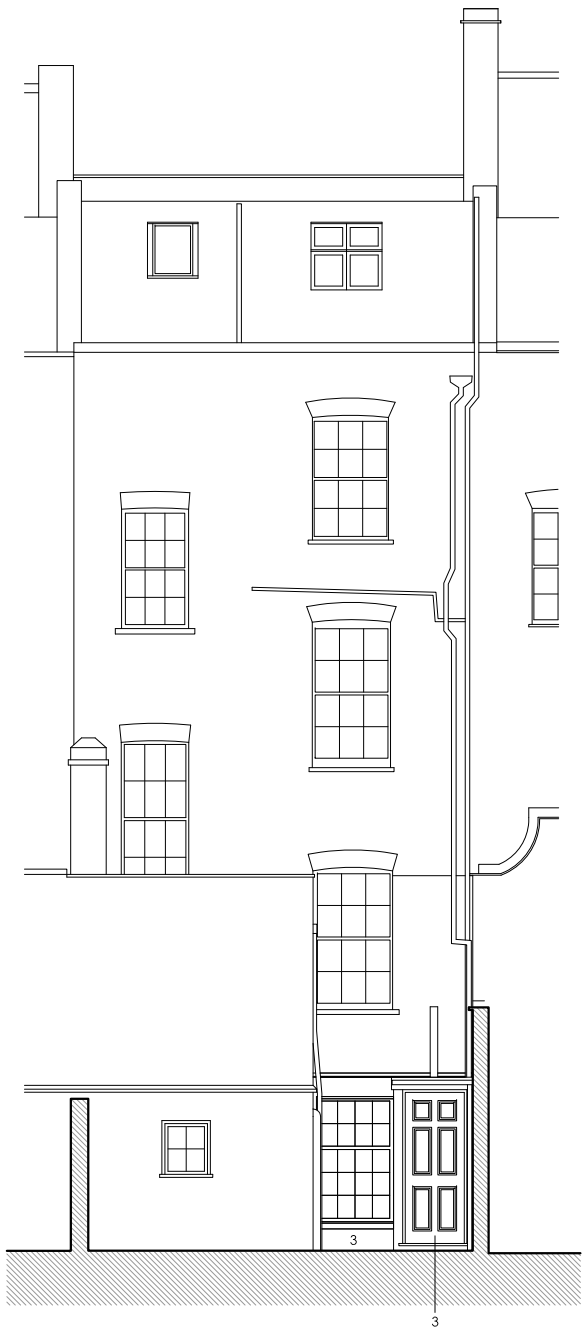

01
PL204/ DEMOLITION NORTH ELEVATION
SCALE 1:100 @ A3



02
PL204/ DEMOLITION SOUTH EAST ELEVATION
SCALE 1:100 @ A3

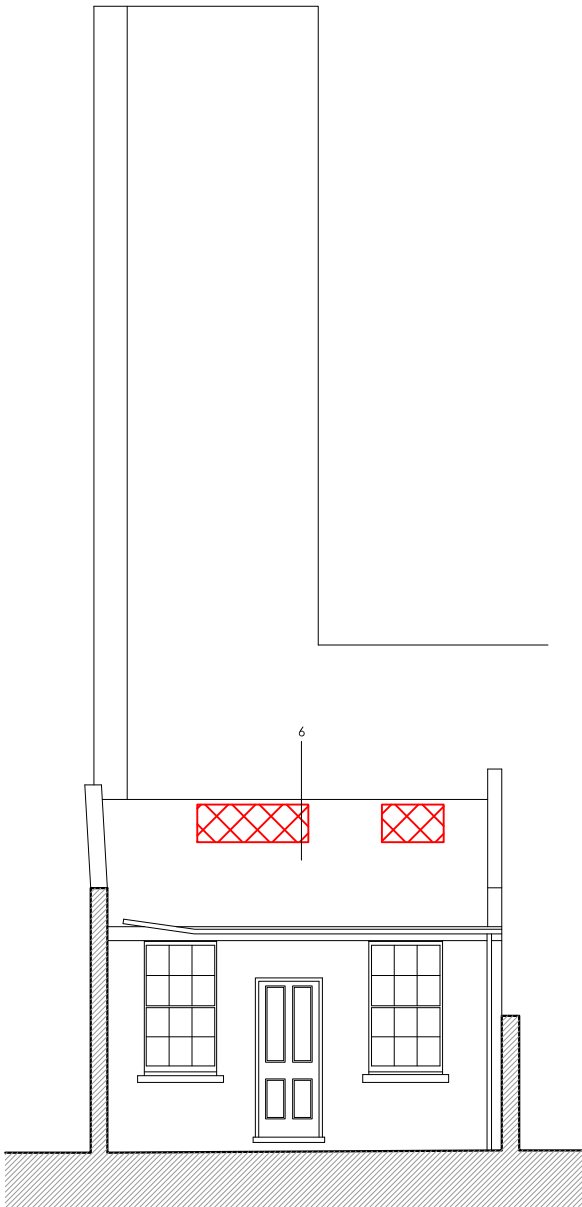

03
PL204/ DEMOLITION NORTH WEST ELEVATION AT REAR
SCALE 1:100 @ A3

Notes

Existing Building Fabric

Existing Building Fabric to be Demolished

Existing Floor to be Lowered

0

5 Metres

LEGEND

1.

Residential entrance

2.

Kitchen

3.

Garden

4.

Bathroom

5.

Utility

6.

Former service room used for storage

7.

Fireplace

8.

Boiler cupboard

9.

Street lightwell

10.

Studio

11.

Bedroom

12.

Storage

13.

Underground drainage to mains sewer

14.

Hot water tank

15.

Shower room

16.

Mezzanine

17.

Manhole

Revision	Date	Reason	Drawn	Check
/	15.04.15	Planning	MF	MF
A	08.09.15	Planning	MF	MF
B	26.04.15	Planning	PS	MF
B	24.02.20	Planning	PS	MF

All dimensions must be checked on site and not scaled from this drawing
© Mark Fairhurst Ltd.

markfairhurstARCHITECTS

48A Union Street, London, SE1 1TD. T 020 7407 7070, E info@mark-fairhurst.co.uk

Project: 9 Leigh Street, London, WC1H Client: Rainbow Properties

Drawing title: Demolition Elevations

Scale: 1:100@A3; 1:50@A1

Date: Feb. 15

Drawn by: GM

Project number: 1314

Drawing number: PL204

Status: Planning

Revision: B