



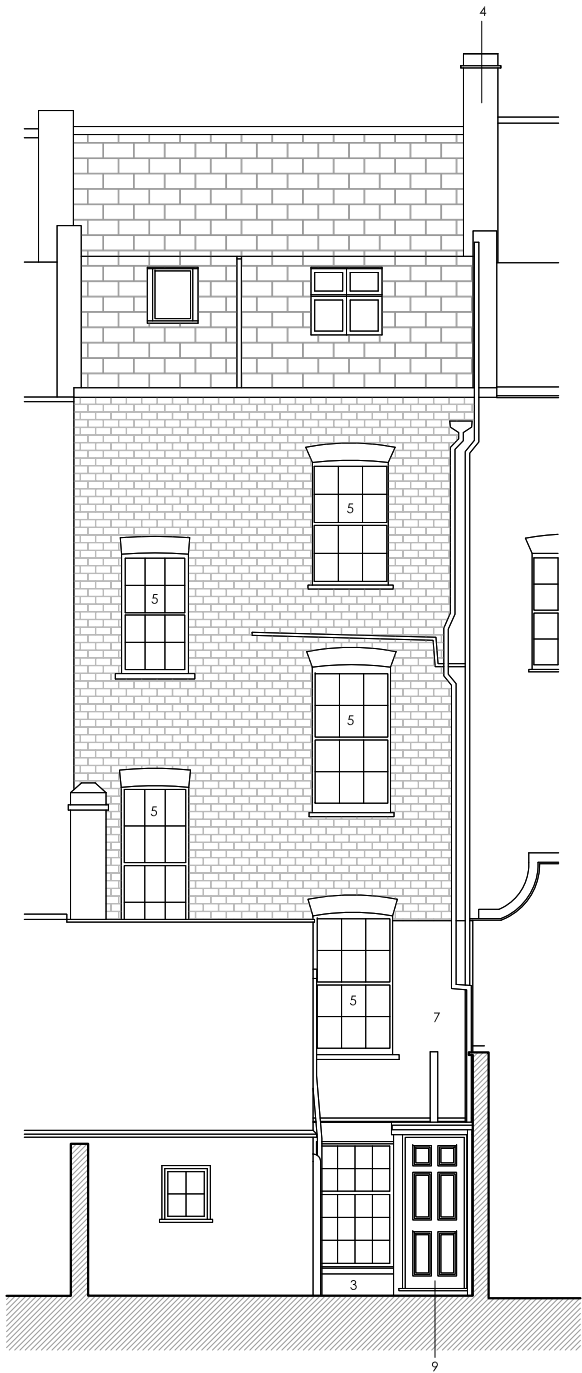

01 PROPOSED NORTH ELEVATION
PL130/ SCALE 1:100 @ A3



02 PROPOSED SOUTH EAST ELEVATION
PL130/ SCALE 1:100 @ A3

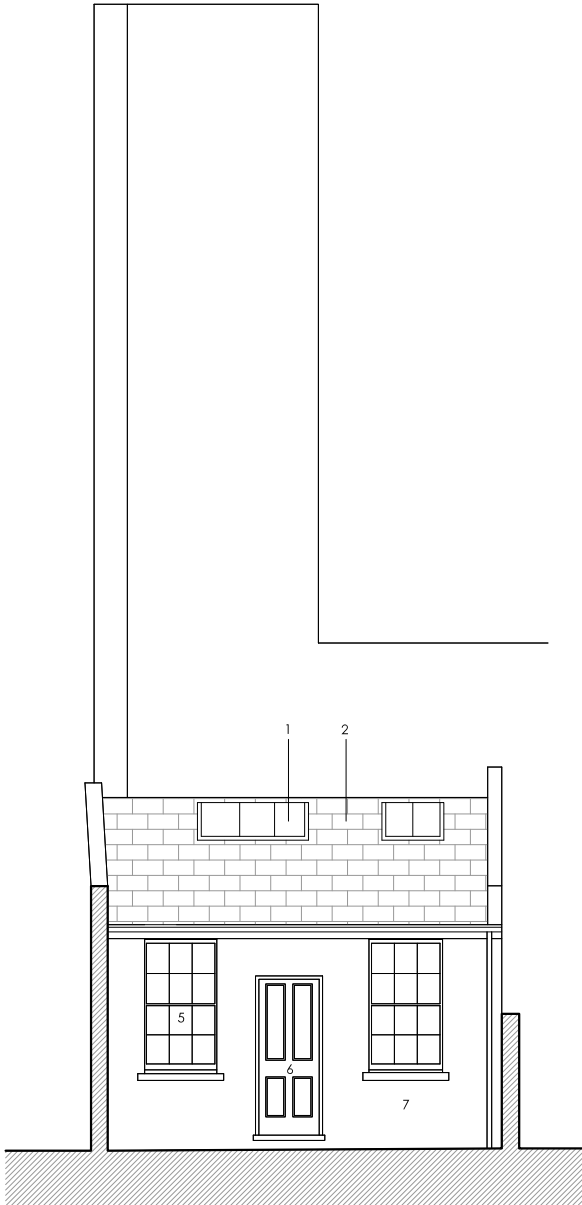

03 PROPOSED NORTH WEST ELEVATION AT REAR
PL130/ SCALE 1:100 @ A3

Notes



- LEGEND
1. Conservation planar skylight
 2. New tiled roof to match existing
 3. Existing flat roof
 4. Existing chimney
 5. Single glazed timber sash window
 6. New painted timber hardwood paneled door
 7. Painted stucco wall
 8. Residential entrance
 9. Boiler cupboard

Revision	Date	Reason	Drawn	Check
/	28.03.14	Planning	GM	MF
/	18.02.15	Preliminary	GM	MF
A	01.04.15	Planning	MF	MF
B	08.09.15	Planning	MF	MF
C	26.04.15	Planning	PS	MF
C	16.09.19	Pre-Planning	PS	MF
C	24.02.20	Planning	PS	MF

All dimensions must be checked on site and not scaled from this drawing
© Mark Fairhurst Ltd.

mark fairhurst ARCHITECTS
48A Union Street, London, SE1 1TD. T 020 7407 7070, E info@mark-fairhurst.co.uk
Project: 9 Leigh Street, London, WC1H Client: Rainbow Properties

Drawing title: Proposed Elevations

Scale: 1:100@A3; 1:50@A1 Date: Feb. 15 Drawn by: GM
Project number: 1314 Drawing number: PL130
Status: Planning Revision: C