




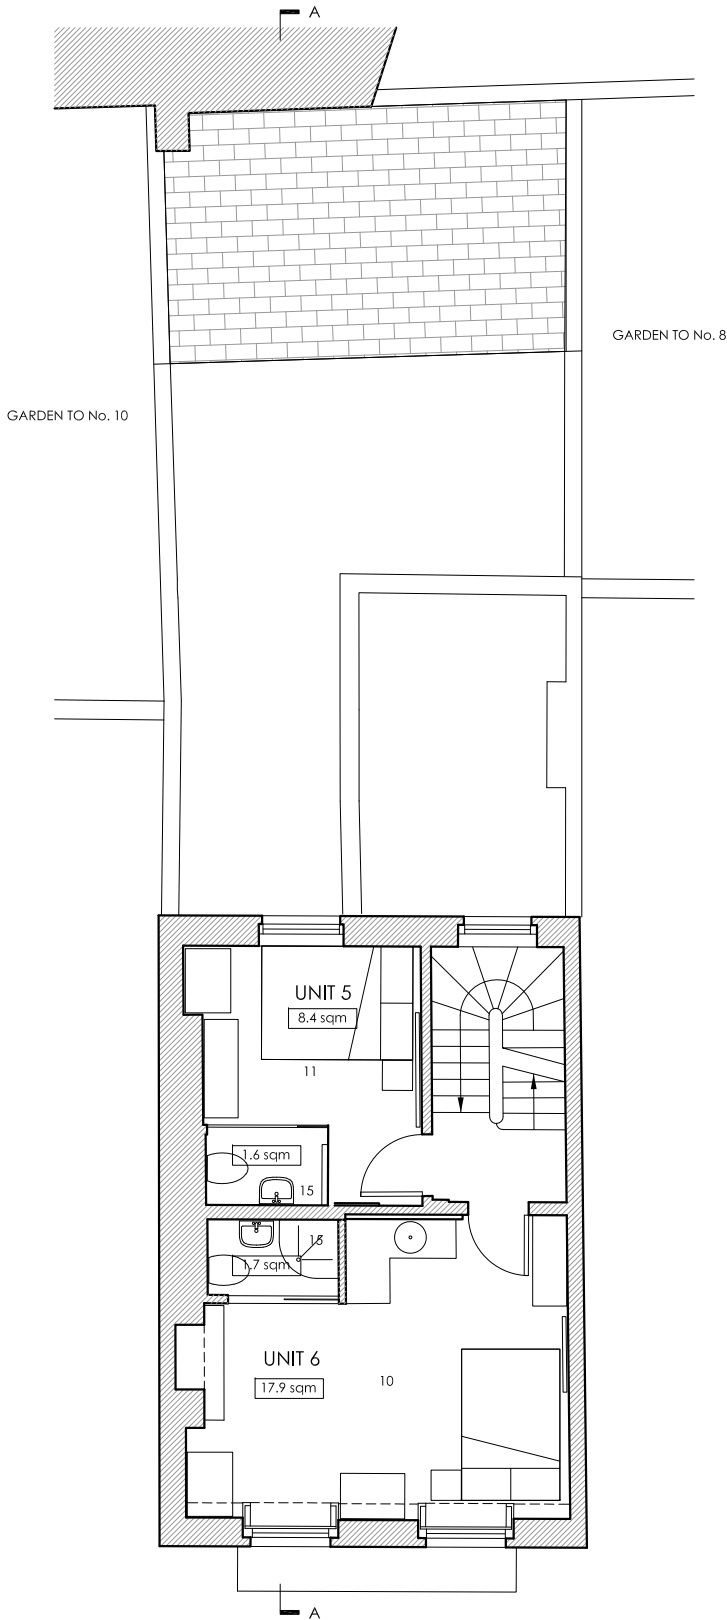


01 EXISTING FIRST FLOOR PLAN
SCALE 1:100 @ A3

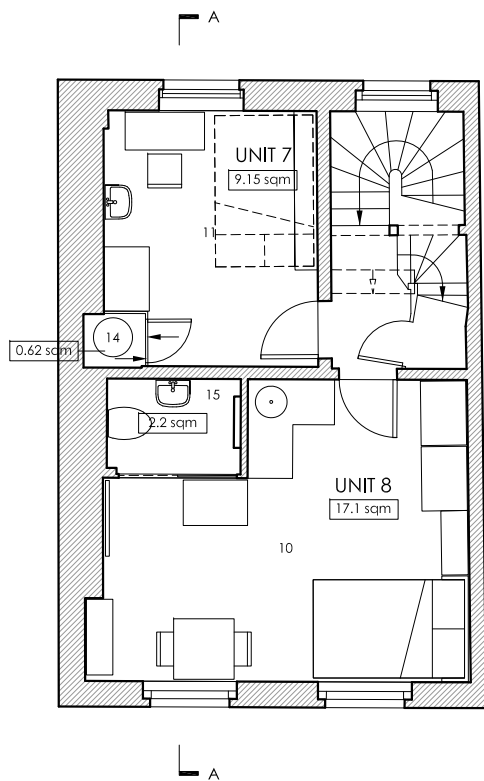

02 EXISTING SECOND FLOOR PLAN
SCALE 1:100 @ A3

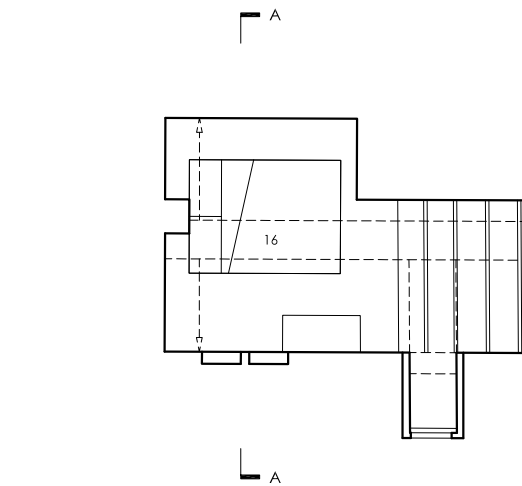

04 EXISTING MEZZANINE FLOOR PLAN
SCALE 1:100 @ A3

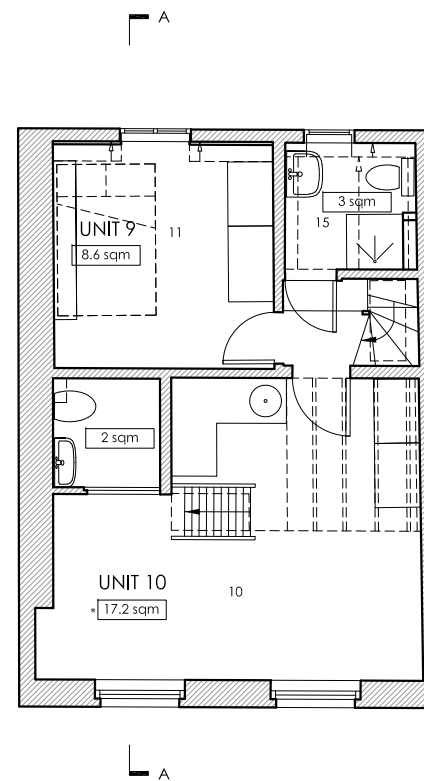

03 EXISTING THIRD FLOOR PLAN
SCALE 1:100 @ A3

Notes

Existing Building Fabric



LEGEND

1. Residential entrance
2. Kitchen
3. Garden
4. Bathroom
5. Utility
6. Former service room used for storage
7. Fireplace
8. Boiler Cupboard
9. Street lightwell
10. Studio
11. Bedroom
12. Storage
13. Underground drainage to mains sewer
14. Hot water tank
15. Shower room
16. Mezzanine
17. Manhole

* Excluding Mezzanine

Revision	Date	Reason	Drawn	Check
/	18.02.15	Preliminary	GM	MF
A	15.04.15	Planning	MF	MF
B	26.04.16	Planning	PS	MF
C	19.08.19	Pre Planning	LS	MF
C	24.02.20	Planning	LS	MF

All dimensions must be checked on site and not scaled from this drawing
© Mark Fairhurst Ltd.

mark fairhurst ARCHITECTS

48A Union Street, London, SE1 1TD. T 020 7407 7070, E info@mark-fairhurst.co.uk

Project: 9 Leigh Street, London, WC1H Client: Rainbow Properties

Drawing title: Existing First, Second, Third & Mezzanine Floor Plans

Scale: 1:100@A3; 1:50@A1 Date: Feb. 15 Drawn by: GM

Project number: 1314 Drawing number: PL102

Status: Planning Revision: C