



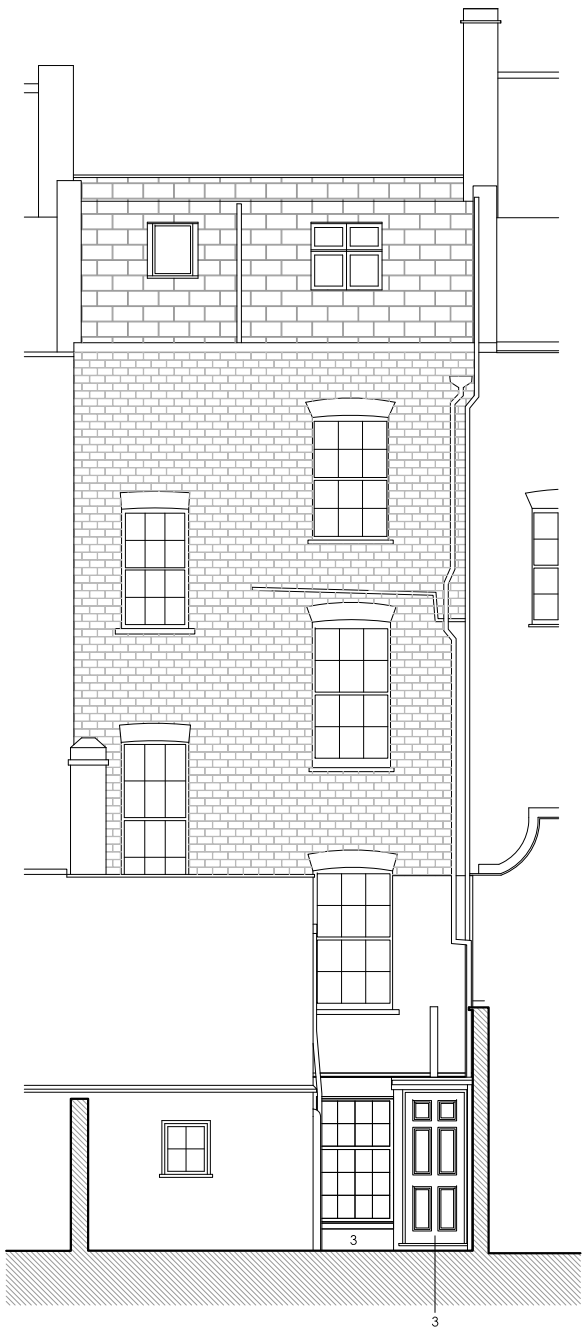

01 EXISTING NORTH ELEVATION
PL104 SCALE 1:100 @ A3



02 EXISTING SOUTH EAST ELEVATION
PL104 SCALE 1:100 @ A3

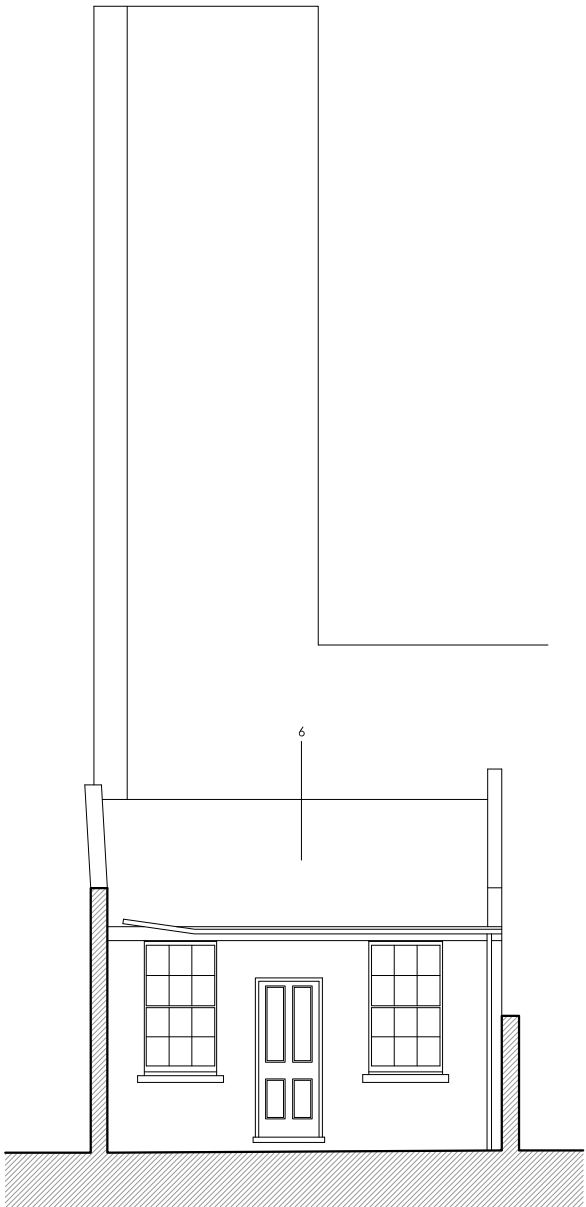

03 EXISTING NORTH WEST ELEVATION AT REAR
PL104 SCALE 1:100 @ A3

Notes



- LEGEND
1. Residential entrance
 2. Kitchen
 3. Garden
 4. Bathroom
 5. Utility
 6. Former service room used for storage
 7. Fireplace
 8. Boiler cupboard
 9. Street lightwell
 10. Studio
 11. Bedroom
 12. Storage
 13. Underground drainage to mains sewer
 14. Hot water tank
 15. Shower room
 16. Mezzanine
 17. Manhole

Revision	Date	Reason	Drawn	Check
/	28.03.14	Planning	GM	MF
/	18.02.15	Preliminary	GM	MF
A	01.04.15	Planning	MF	MF
B	15.04.15	Planning	MF	MF
C	26.04.15	Planning	PS	MF
C	16.09.19	Pre-Planning	PS	MF
C	24.02.20	Planning	PS	MF

All dimensions must be checked on site and not scaled from this drawing
© Mark Fairhurst Ltd.

mark fairhurst ARCHITECTS
48A Union Street, London, SE1 1TD. T 020 7407 7070, E info@mark-fairhurst.co.uk
Project: 9 Leigh Street, London, WC1H Client: Rainbow Properties

Drawing title: Existing Elevations

Scale: 1:100@A3; 1:50@A1 Date: Feb. 15 Drawn by: GM
Project number: 1314 Drawing number: PL104
Status: Planning Revision: C