

Notes

ORIGINAL PLANS ACCORDING TO PLANNING APPLICATION 2008/1723/L BY "ASK PLANNING"



LEGEND

- 1. Residential entrance
- 2. Kitchen
- 3. Garden
- 4. Bathroom
- 5. Utility
- 6. Former service room used for storage
- 7. Fireplace
- 8. Corridor
- 9. Street lightwell
- 10. Stairwell
- 11. Bedroom
- 12. Storage
- 13. Underground drainage to mains sewer
- 14. Hot water tank
- 15. Shower room
- 16. Mezzanine
- 17. Manhole

Revision	Date	Reason	Drawn	Check
/	18.02.15	Planning	GM	MF
A	26.04.15	Planning	PS	MF

All dimensions must be checked on site and not scaled from this drawing
© Mark Fairhurst Ltd.

mark fairhurst ARCHITECTS

48A Union Street, London, SE1 1TD. T 020 7407 7070, E info@mark-fairhurst.co.uk

Project: 9 Leigh Street, London, WC1H Client: Rainbow Properties

Drawing title: Original Elevations


Scale: 1:100@A3; 1:50@A1 Date: Feb. 15 Drawn by: GM

Project number: 1314 Drawing number: PL004


Status: Planning Revision: A



01 ORIGINAL NORTH ELEVATION
PL004 SCALE 1:100 @ A3

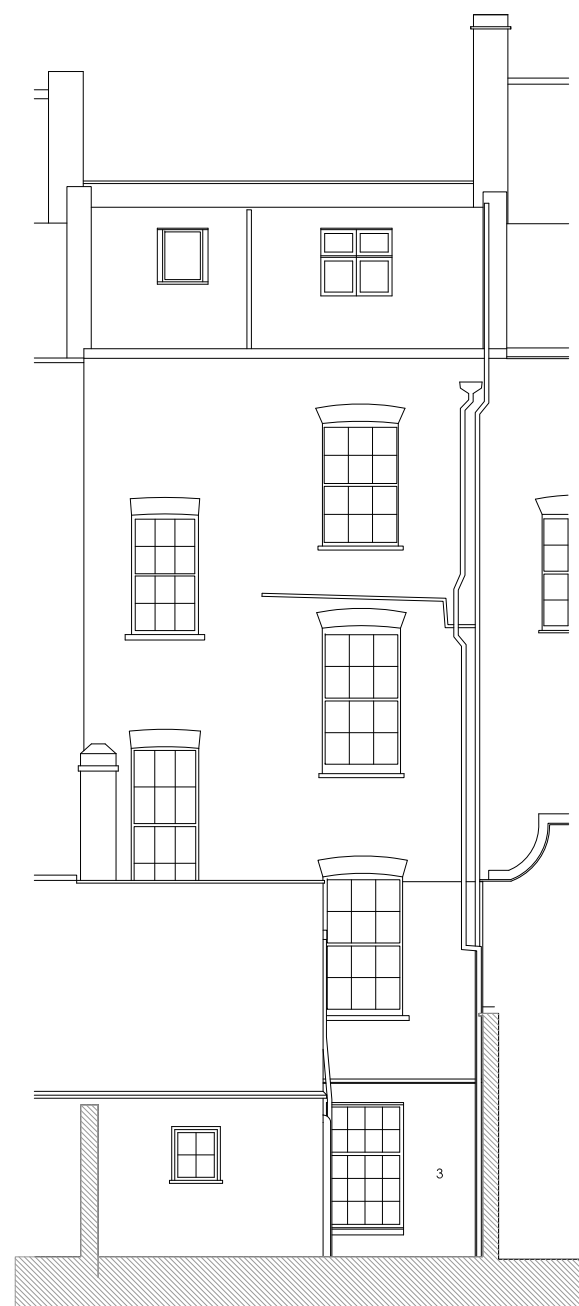

02 ORIGINAL SOUTH EAST ELEVATION
PL004 SCALE 1:100 @ A3

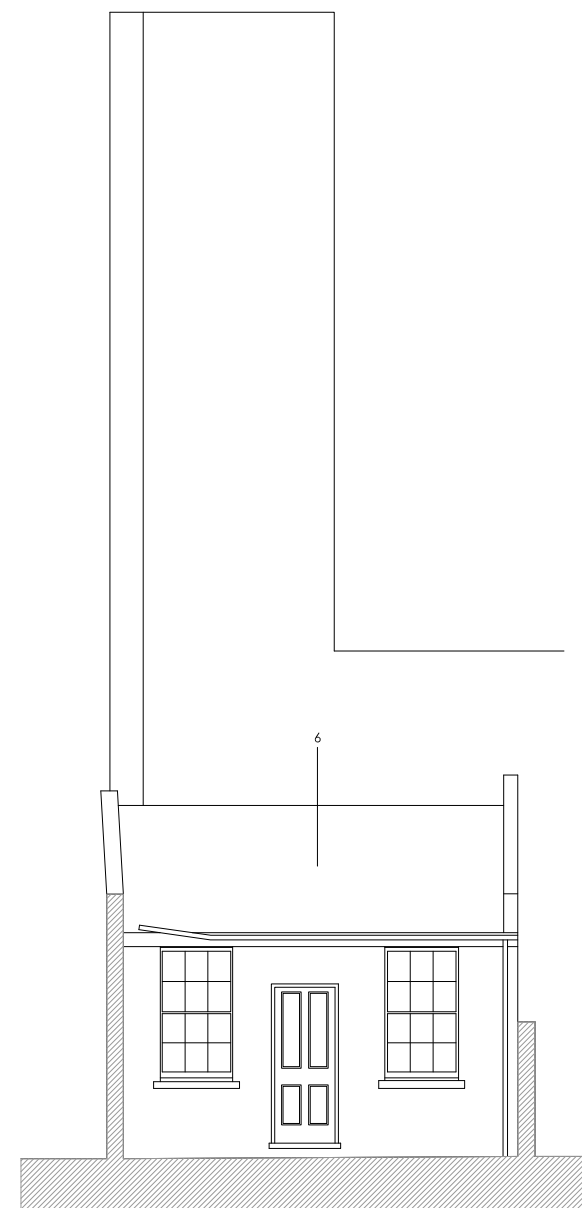

03 ORIGINAL NORTH WEST ELEVATION AT REAR
PL004 SCALE 1:100 @ A3