



Front Elevation

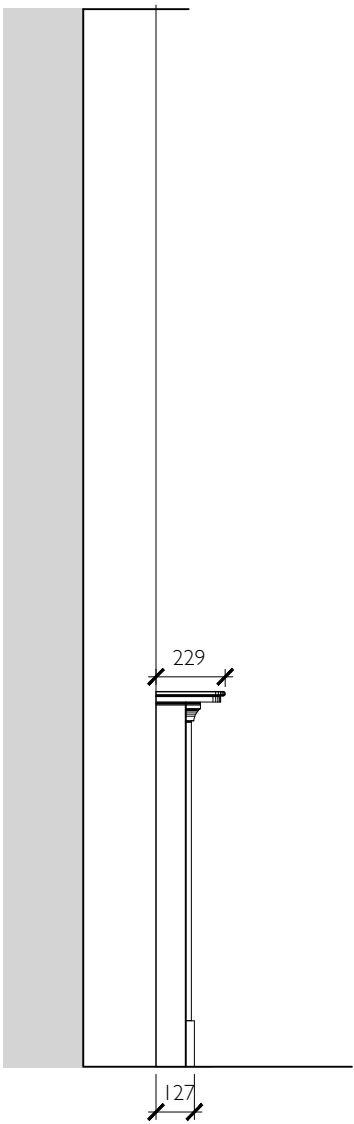

Side Elevation

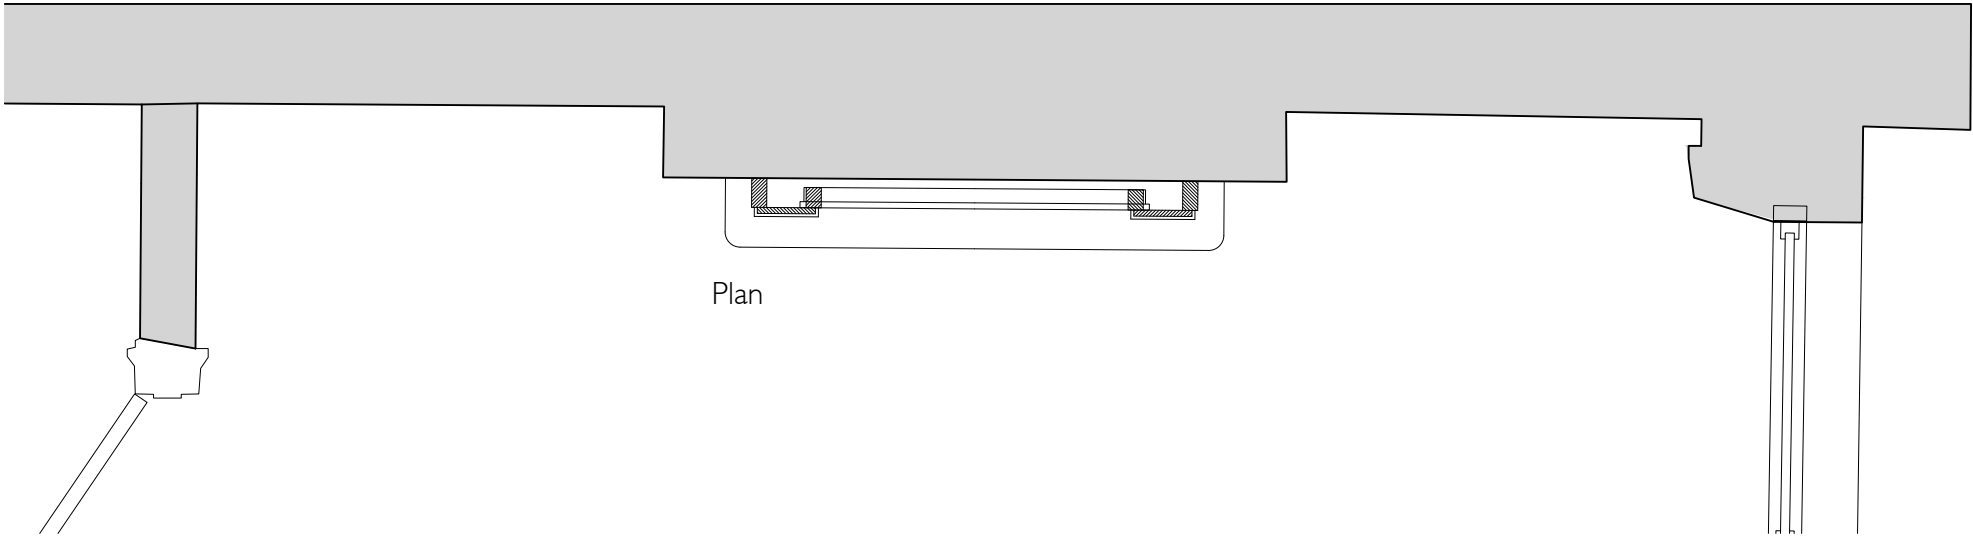

Plan

Revisions:	Notes: All dimensions in mm.

Type	SKETCH	
Dwg. no.	SK - 25	
Date:	Feb 2020	
Scale:	1:25@A3	
Drawn/checked:	ER / NW	
Client:	Fitzroy Square Ltd	
Job title:	28 Fitzroy Square	
Drawing title:	Fireplace and Grate - typical detail	

