





Proposed West Elevation
Section_BB

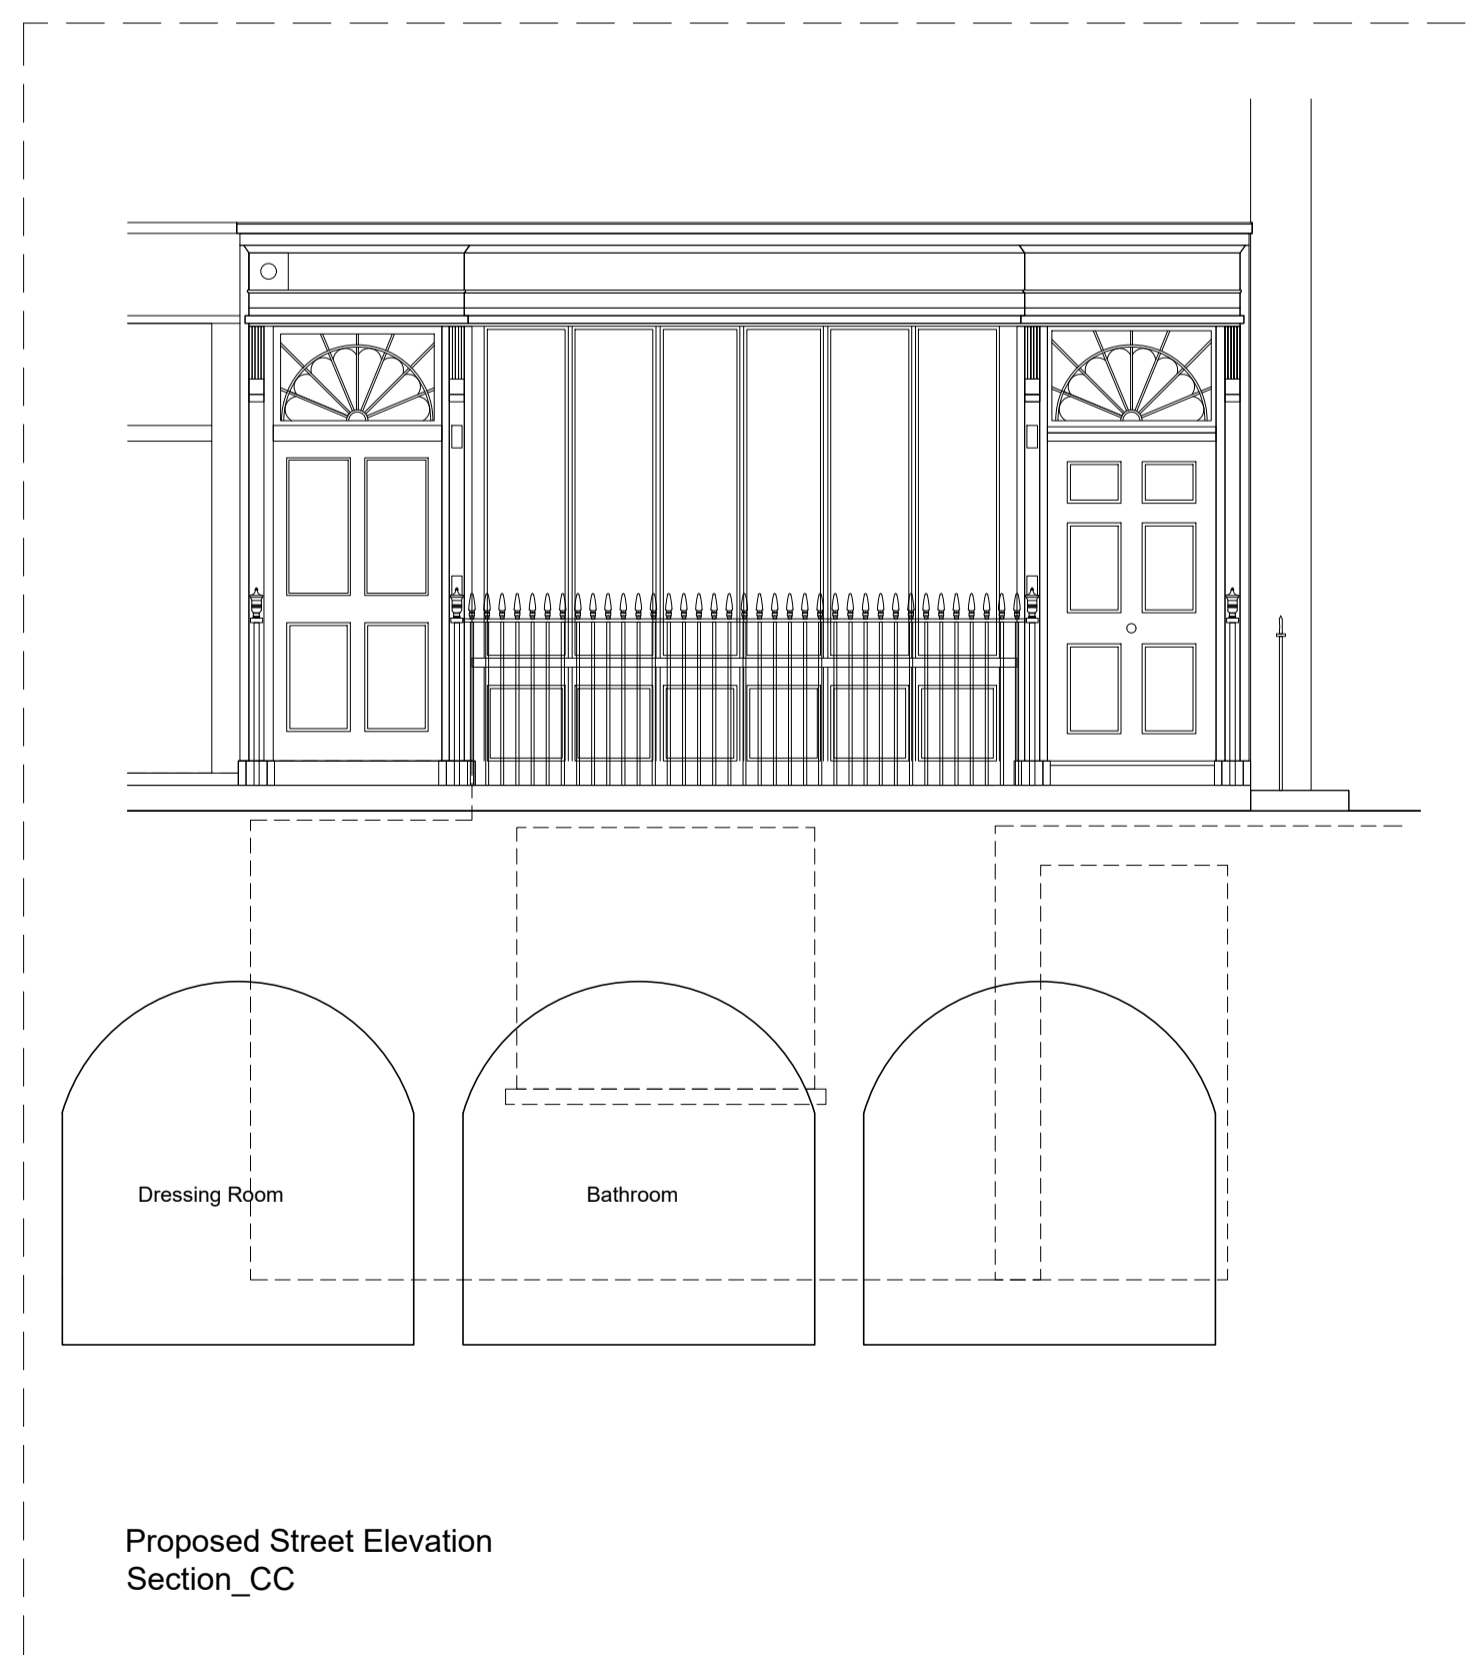

Proposed Street Elevation
Section_CC

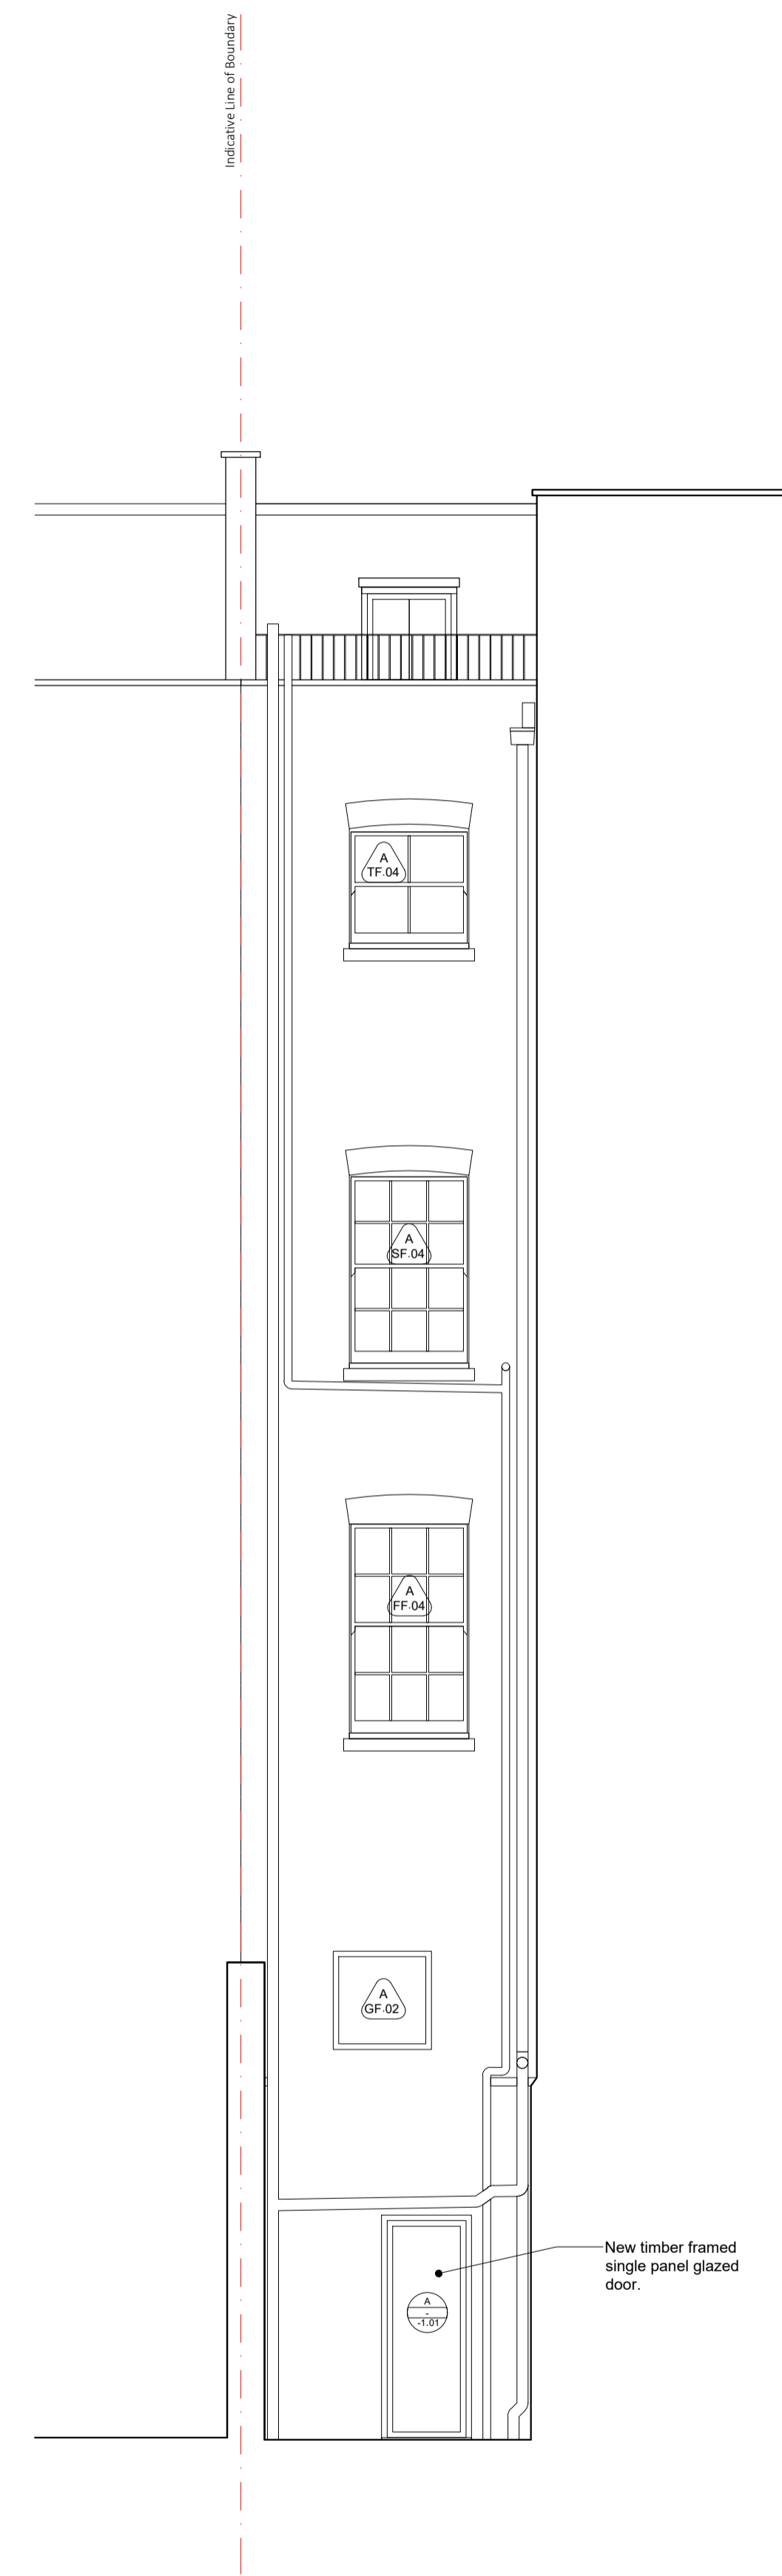

Proposed East Elevation

rev.	date	description	revised by	audited by
D	2020.01.29	For planning - CCTV removed	CC	HJ
C	2020.01.29	For planning	CC	HJ
B	2019.11.22	For planning	CC	HJ
A	2019.07.19	For planning	CC	HJ

stage	drawing title
PLANNING	PROPOSED Elevations

CONTRACTORS ARE NOT TO SCALE DIMENSIONS FROM THIS DRAWING

**LIPTON
PLANT
ARCHITECTS**

Seatem House
39 Moreland St
London
EC1V 8BB

T +44 (0)20 7288 1333
F +44 (0)20 7288 0333
E mail@lparchitects.co.uk
W www.lparchitects.co.uk

client
West Hill Projects Ltd

project
16 Cleveland Street
London
W1T 4HX

scale	date issued	drawn by	audited by	drawing no	revision
1:50 @A1 1:100 @A3	2019.07.12	CC	HJ	548.(1).2.001	D