

PROPOSED - Front Elevation


Scale 1:100@A3

PA-04

PROPOSED - Rear Elevation

Scale 1:100@A3

PA-04

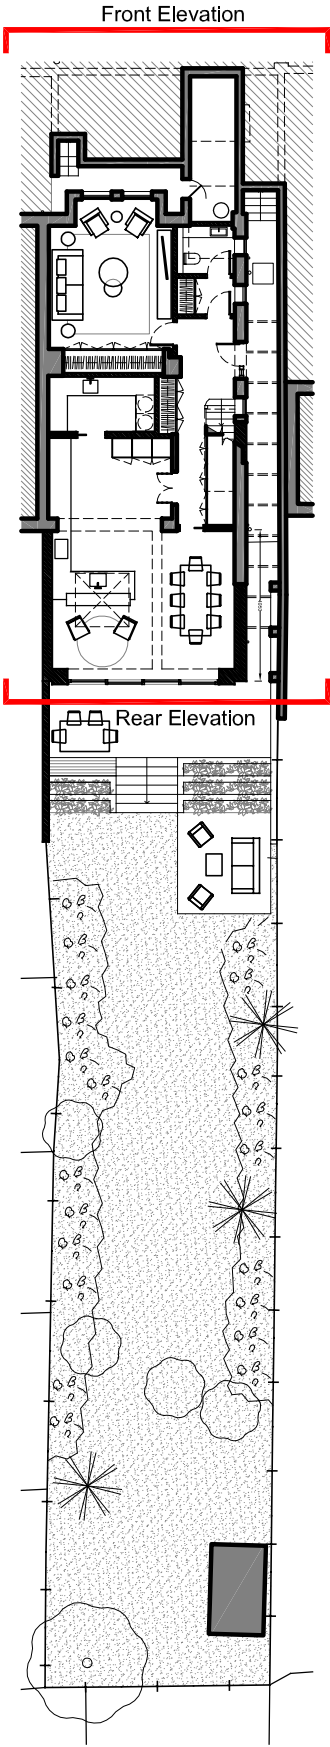

PROPOSED - KEY Plan

Scale NTS@A3

PA-04

architect

notes

revisions

date

rev

project

drawing title

55 Dartmouth Park Road  
London NW5 1SL

PROPOSED  
Front and Rear Elevations



CCASA  
ARCHITECTS

1E Mentmore Terrace  
London, E8 3DQ  
info@ccasa.co.uk  
www.ccasa.co.uk  
@ccasaarchitects

- All dimensions to be checked on site before fabrication
- Contractor to refer to engineers' drawings before proceeding with works
- All drawings and designs are covered by design right (Intellectual property), and may not be distributed, copied or issued without written consent of the architect
- All design concepts are the sole property of the architect and no adaptations, reproductions or copies may be made without written consent of the architect
- These drawings are subject to any variation required or recommended by any statutory authority, or for the better carrying out of the works
- Samples to be provided by contractor for the architect approval
- All finishes to architect's satisfaction
- All drawings to be approved by the architect before construction
- All works to be carried out in accordance with current Building Regulations

Planning  
Planning  
Planning  
Planning  
Planning

27.11.19 00  
28.11.19 01  
05.12.19 02  
16.01.20 03  
10.03.20 04  
10.03.20 05

client  
Private Client

scale at A1

scale at A3

date

job no.

drawing

rev.

1939

PA-04

05