


SITE PLAN

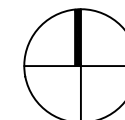

SCALE 1:50



Disclaimer

This drawing should not be scaled.

The contractor is to check all dimensions on site and inform the contract administrator/project manager of any discrepancies.

All work is to comply in every aspect with the Building Regulations, Codes of Practice and British Standards.


This drawing is to be read in conjunction with all other contract drawings and specifications.

This drawing is copyrighted and must not be reproduced in any format or disclosed to any third party without the written consent of Tuffin Ferraby Taylor LLP.

rev date

details

by

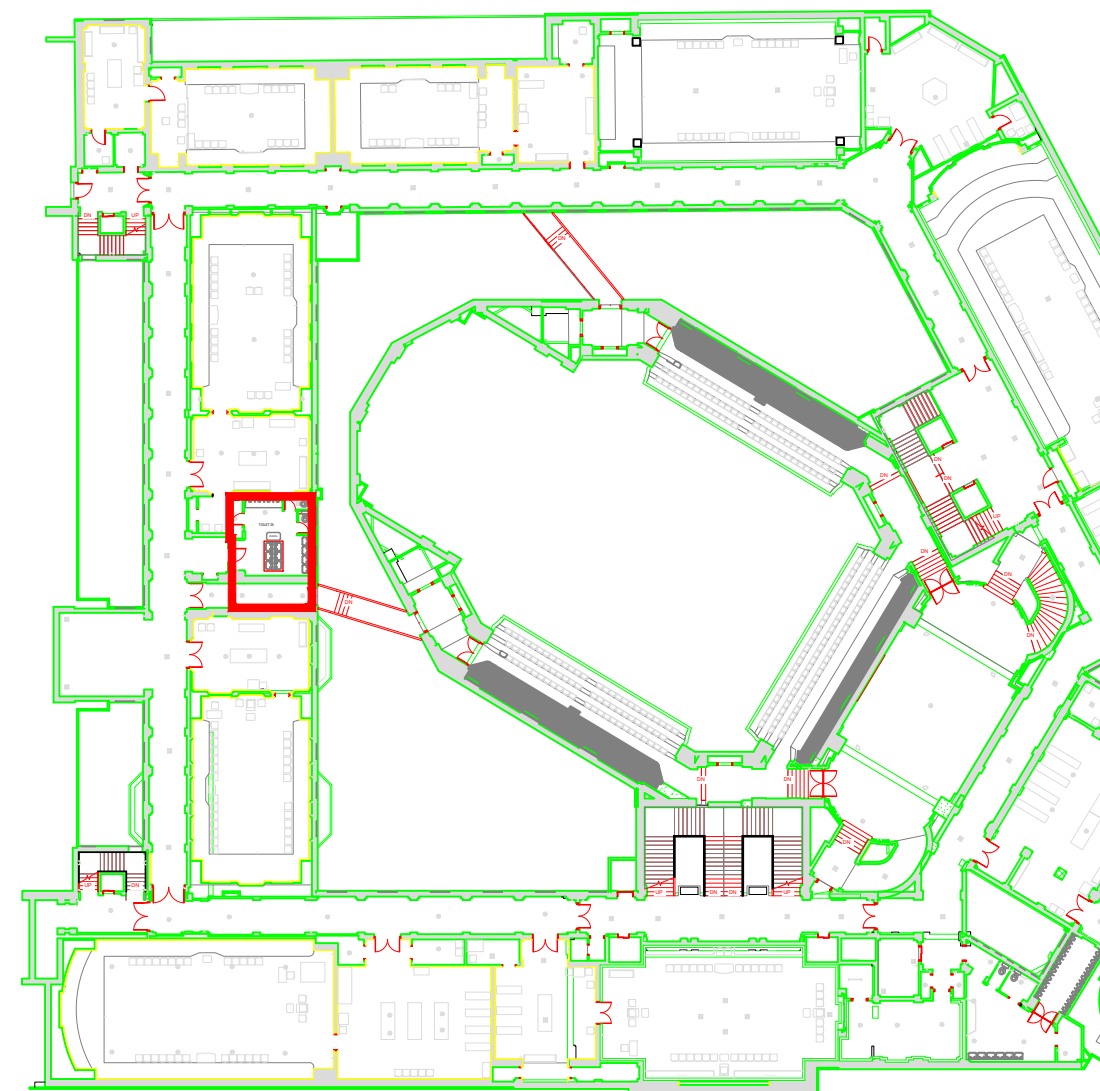

SITE LOCATION PLAN



SCALE 1:500

CLIENT UNITED GRAND LODGE OF ENGLAND

PROJECT Second Floor - Toilet 25

DRAWING Site Plan & Site Location Plan

DRAWN

SCALE @ A3 1:50,1:500

DATE Dec 2019



PROJECT No. DRAWING No. REV

PL-01