
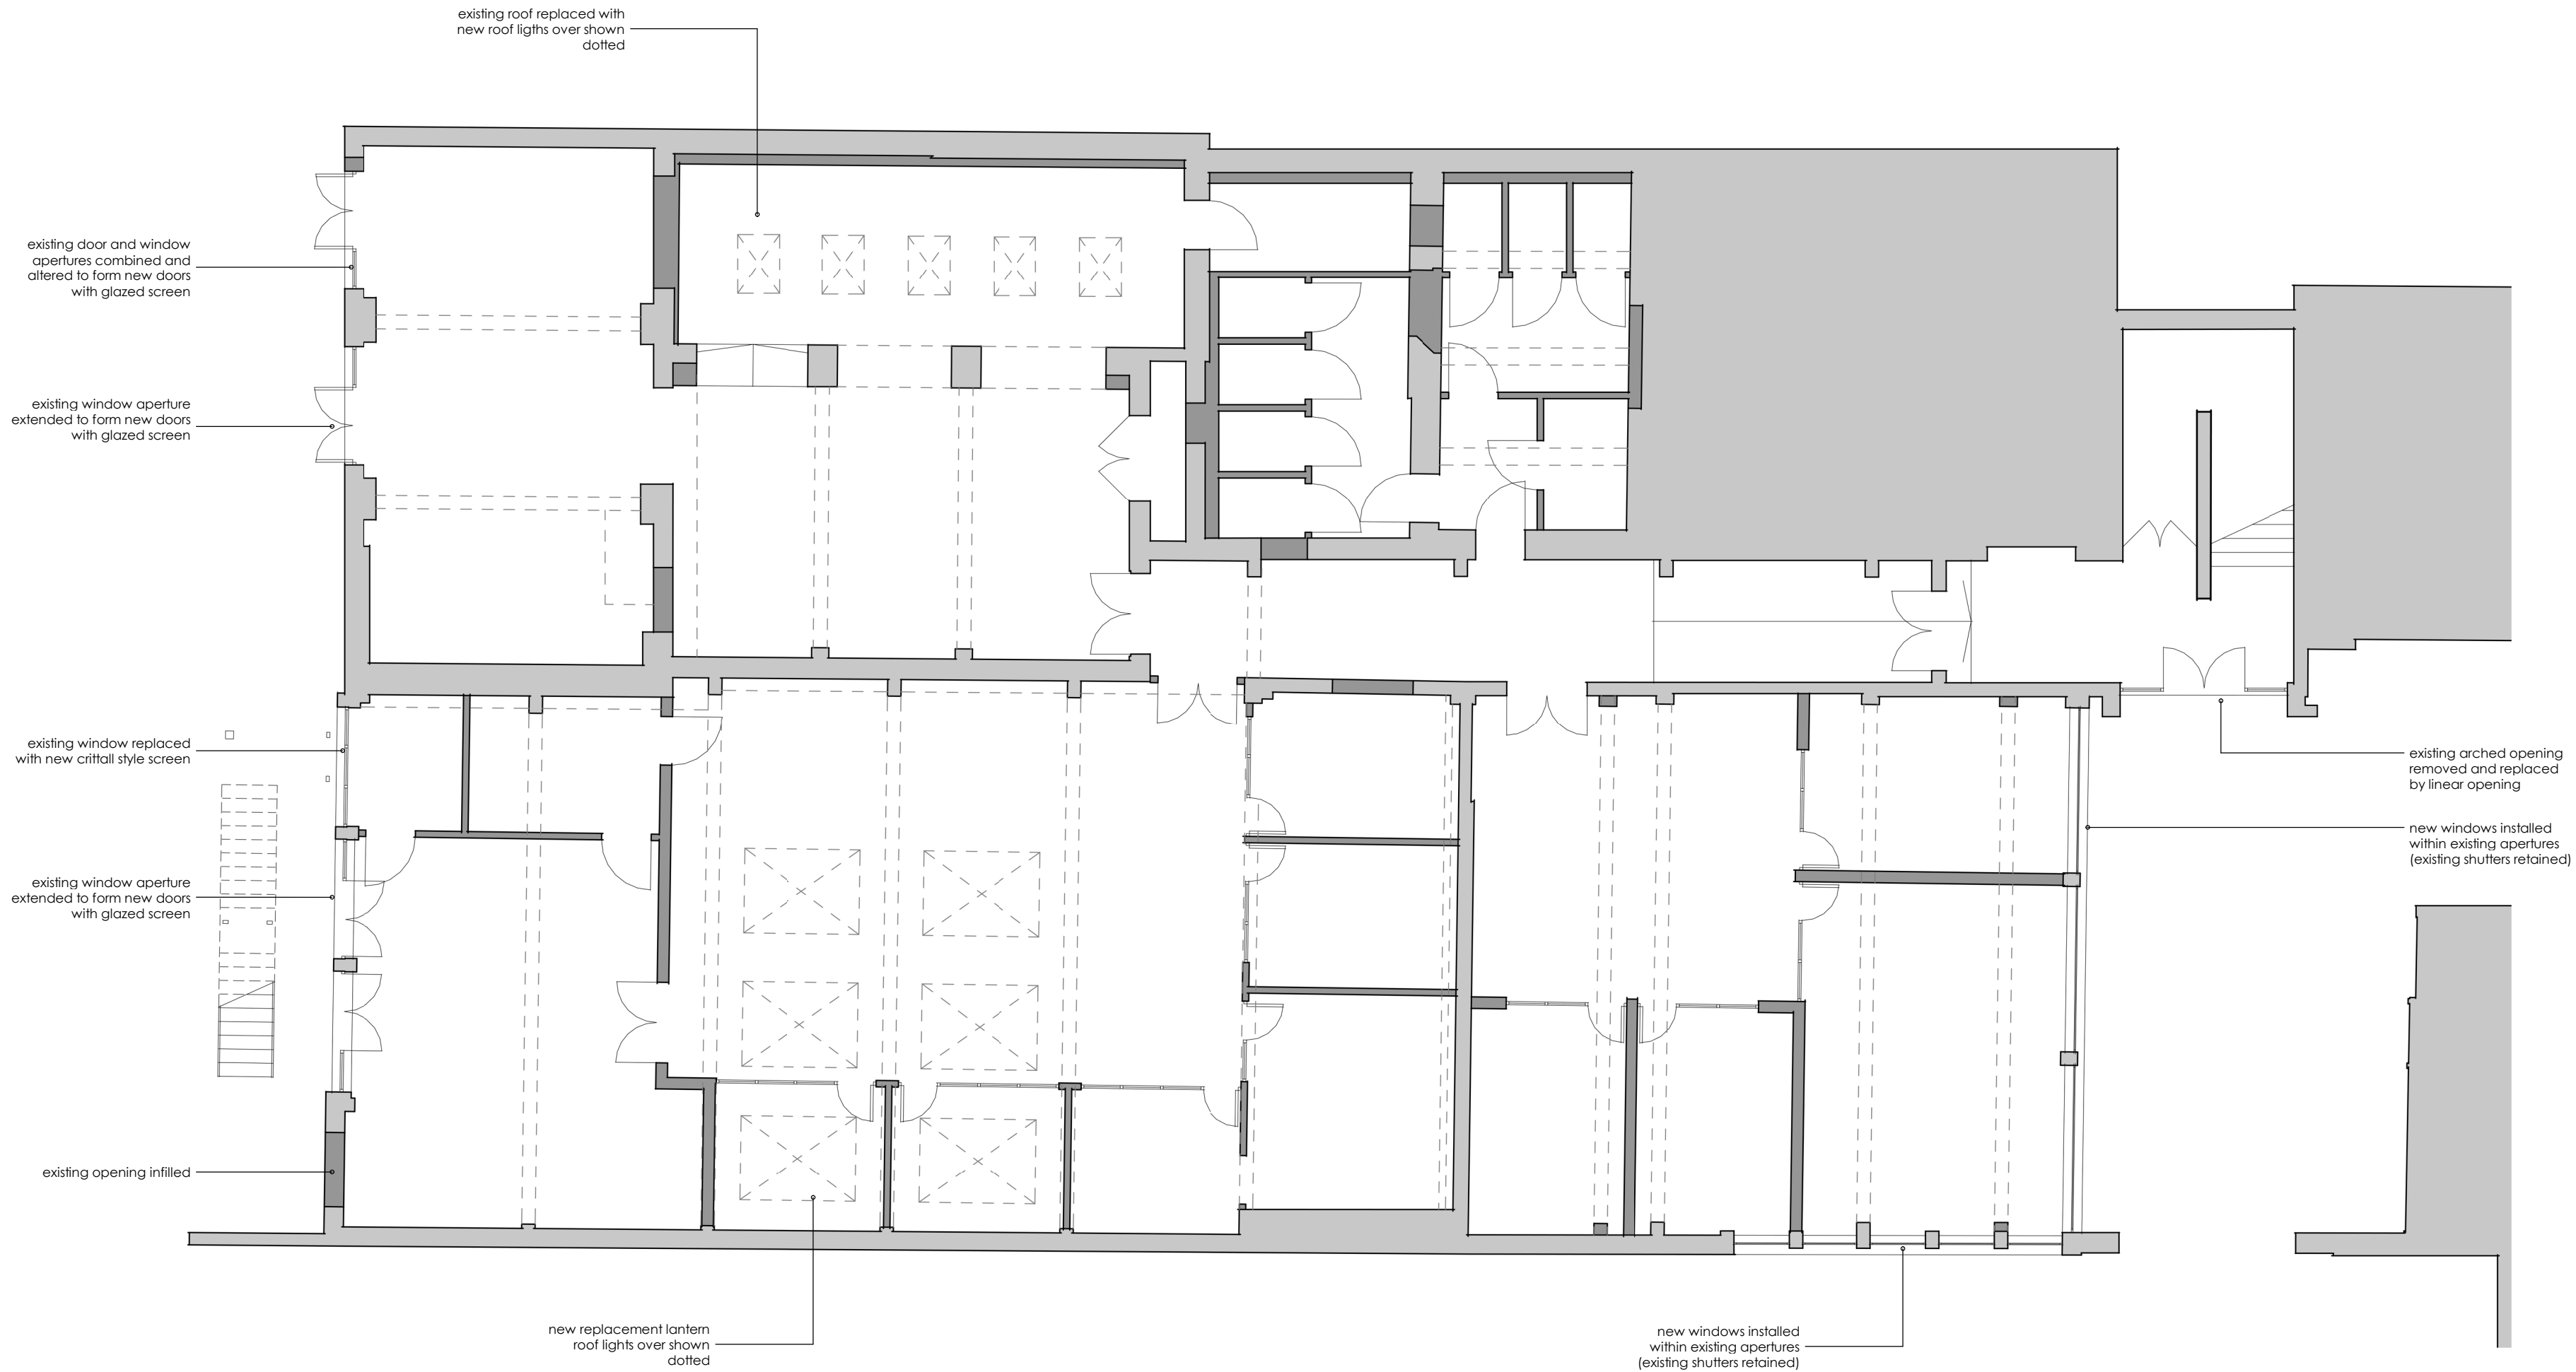


**SITE KEY PLAN**  
UTOPIA VILLAGE, LONDON

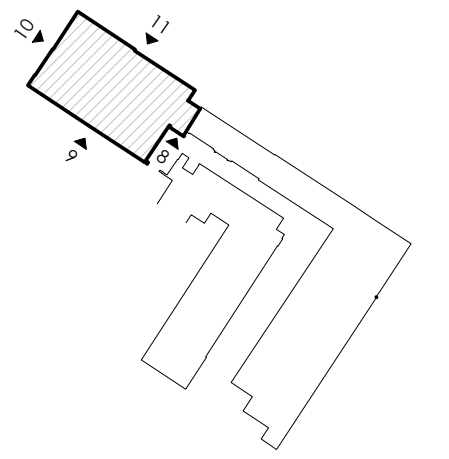

A	04/02/20	General Update
revision	date	description
status		
<b>PLANNING</b>		
project title		
Utopia Village, Primrose Hill, London		
drawing title		
PROPOSED GROUND FLOOR PLAN		
first issued	drawn	scale @ A2
25/02/20	HH	1:100
job/drawing no/revision		
<b>19094 - PP1030 - A</b>		
The Studio, 70 Church Road, Wheatley, Oxford, OX33 1LZ 01865 873936   info@andersonorr.com   www.andersonorr.com		