
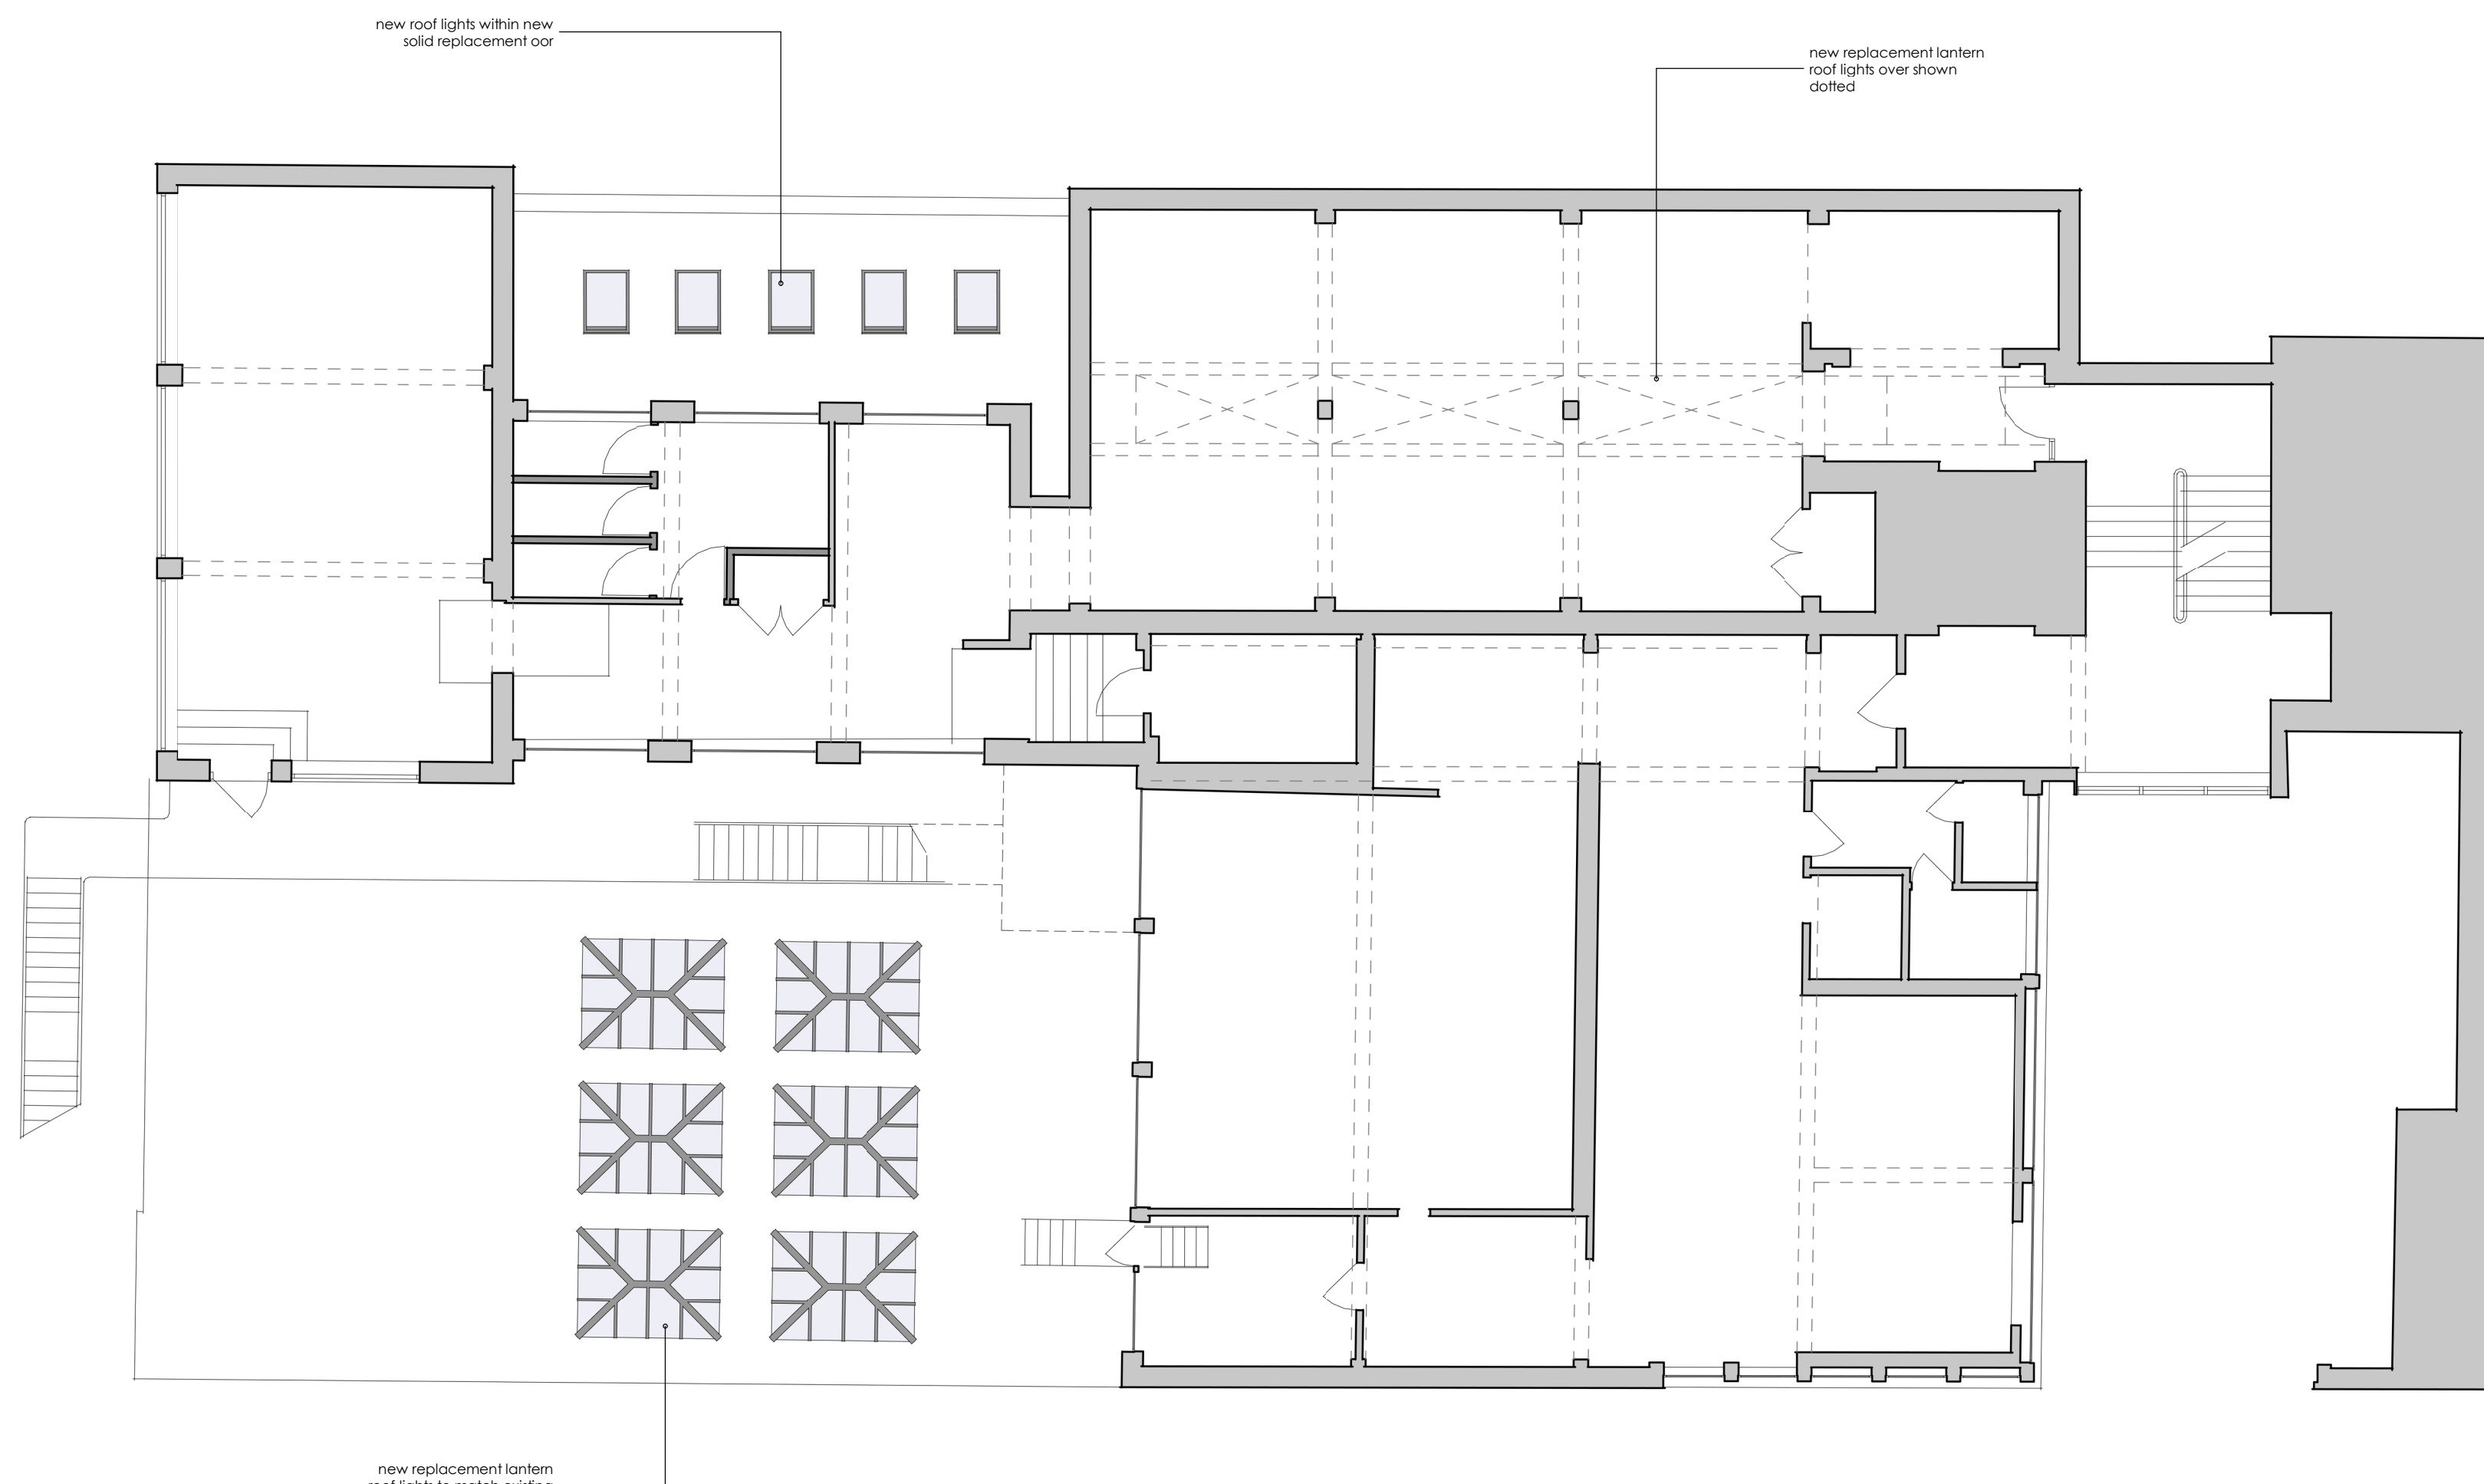


SITE KEY PLAN

UTOPIA VILLAGE, LONDON

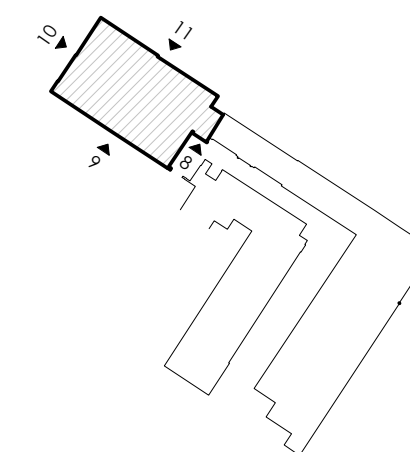

A	04/02/20	General Update
revision date	description	
status		
PLANNING		
project title		
Utopia Village, Primrose Hill, London		
drawing title		
PROPOSED FIRST FLOOR PLAN		
first issued	drawn	scale
25/02/20	HH	A2 1:100
job/drawing no./revision		

19094 - PP1031 - A

The Studio, 70 Church Road, Wheatley, Oxford, OX33
01865 873936 | info@andersonorr.com | www.andersonorr.com

Anderson Or
Architects