


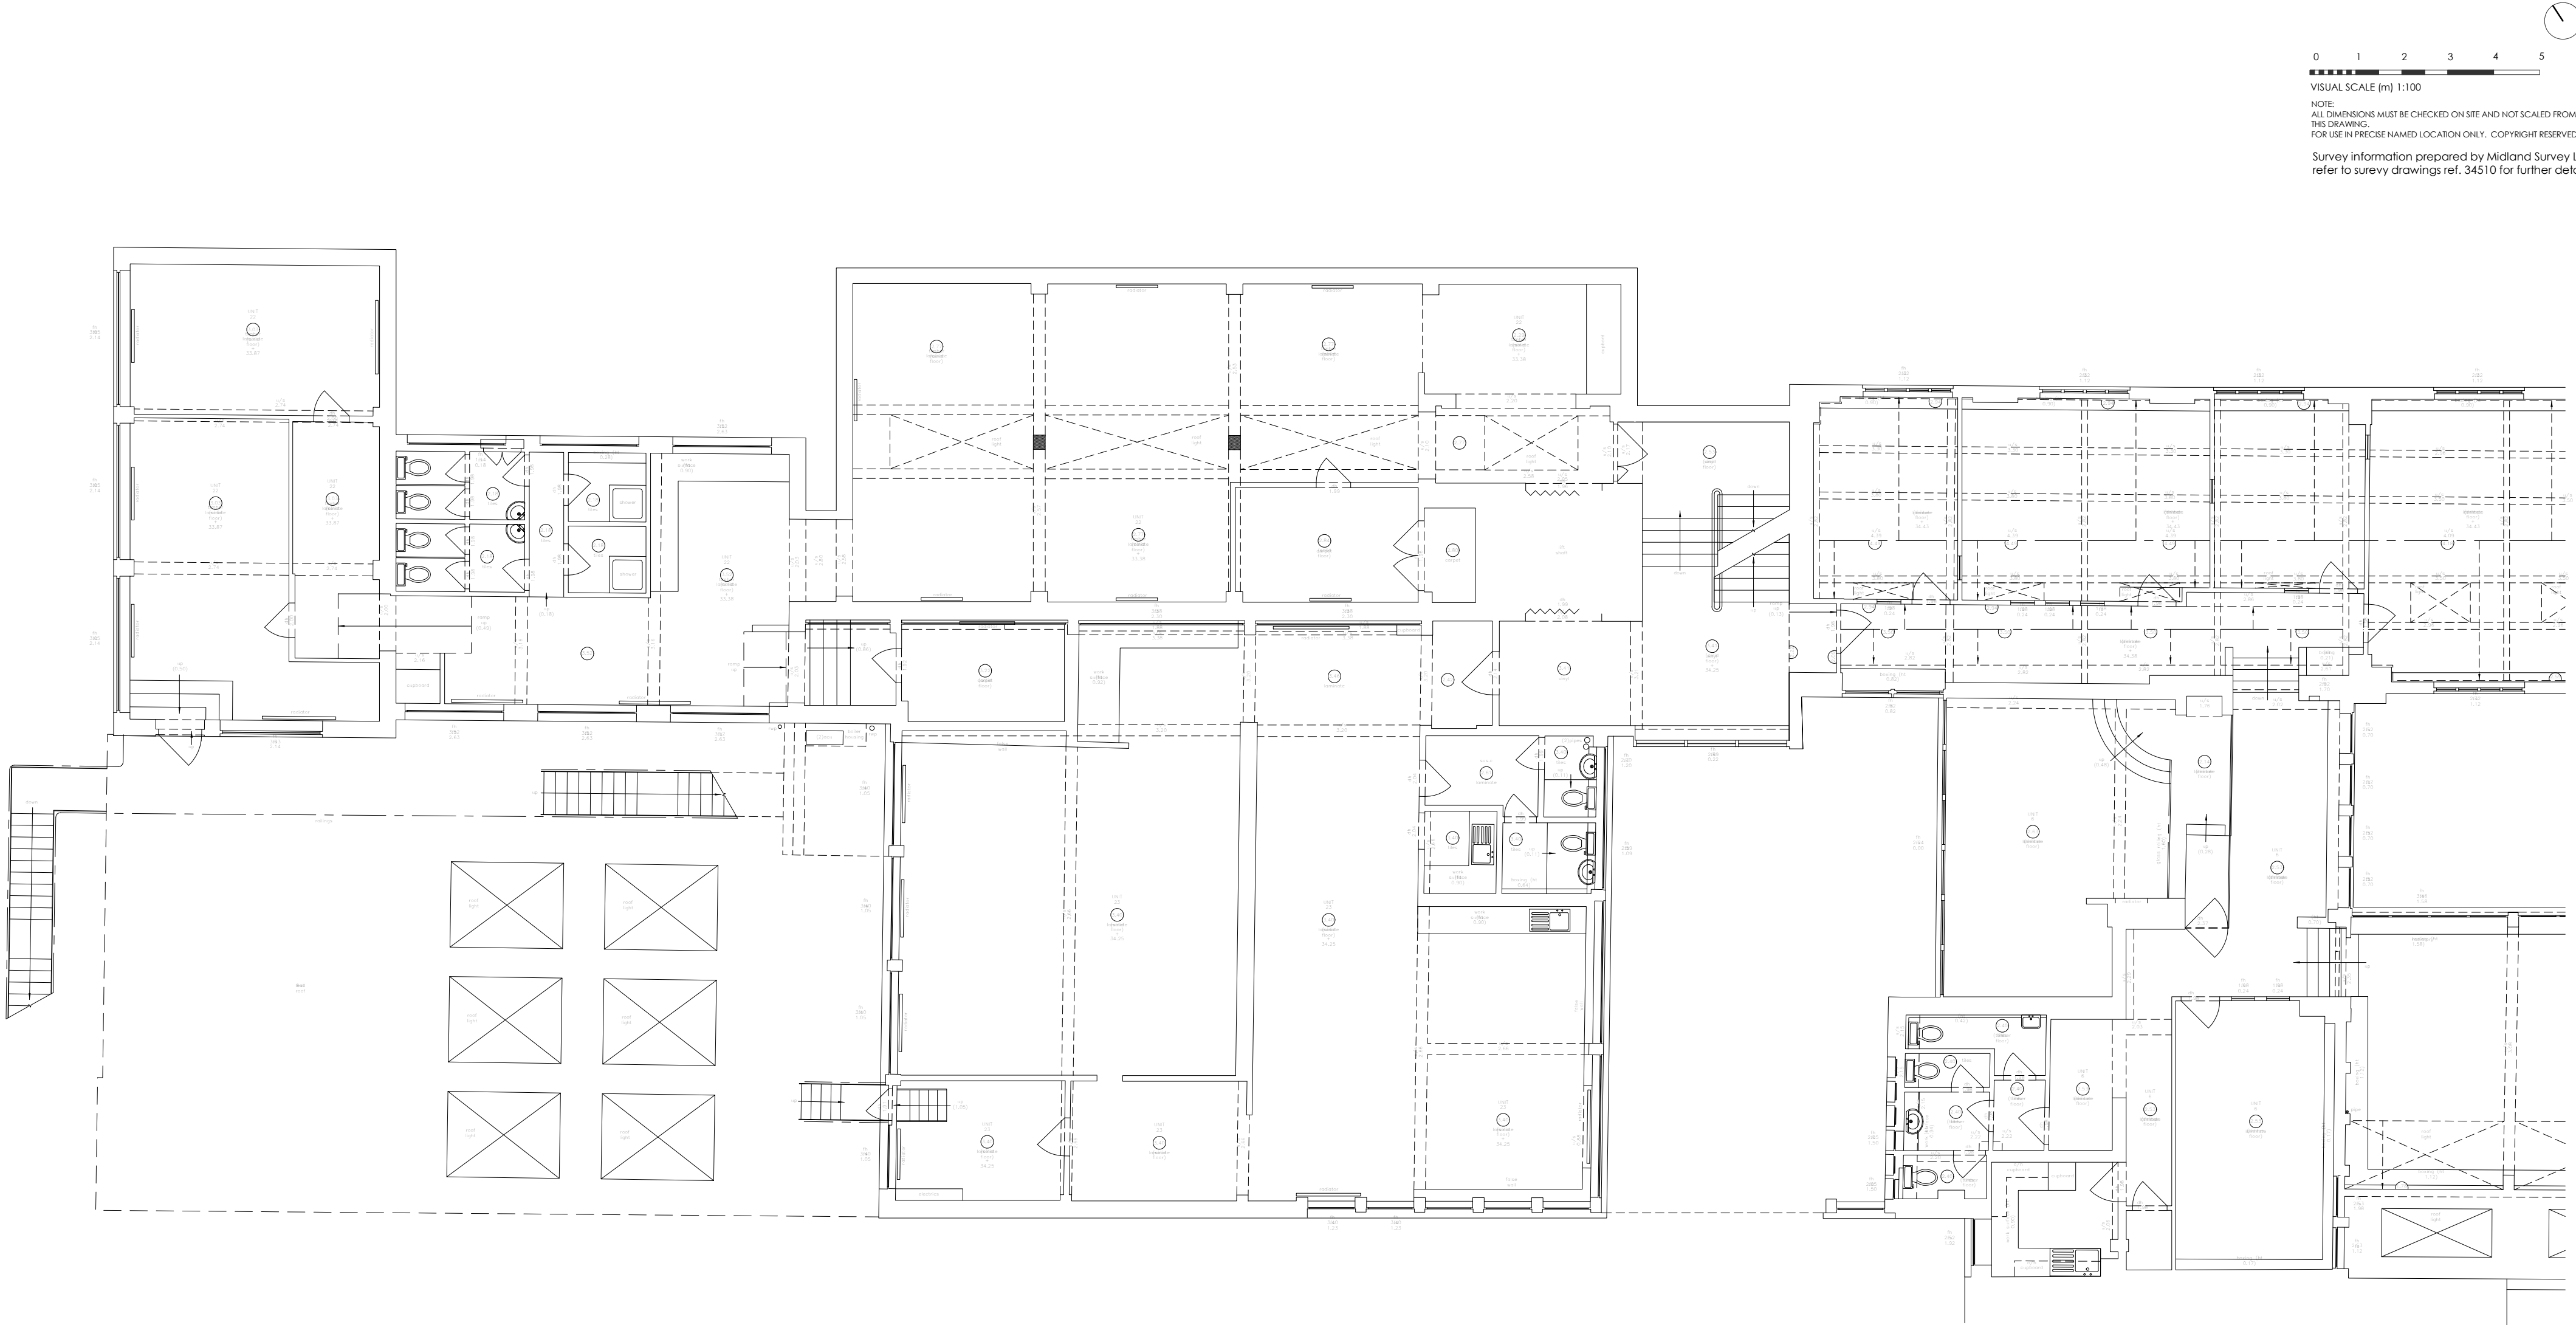

FIRST FLOOR PLAN

revision	date	description
status		
project title		Utopia Village, Primrose Hill, London
drawing title		SURVEY - FIRST FLOOR
first issued	26/02/20	drawn / 100
job/drawing no/revision		

19094 - SU1031 -

The Studio, 70 Church Road, Wheatley, Oxford, OX33 1LZ
01865 873936 | info@andersonorr.com | www.andersonorr.com

Anderson Orr
Architects