


1

Ground Floor Plan

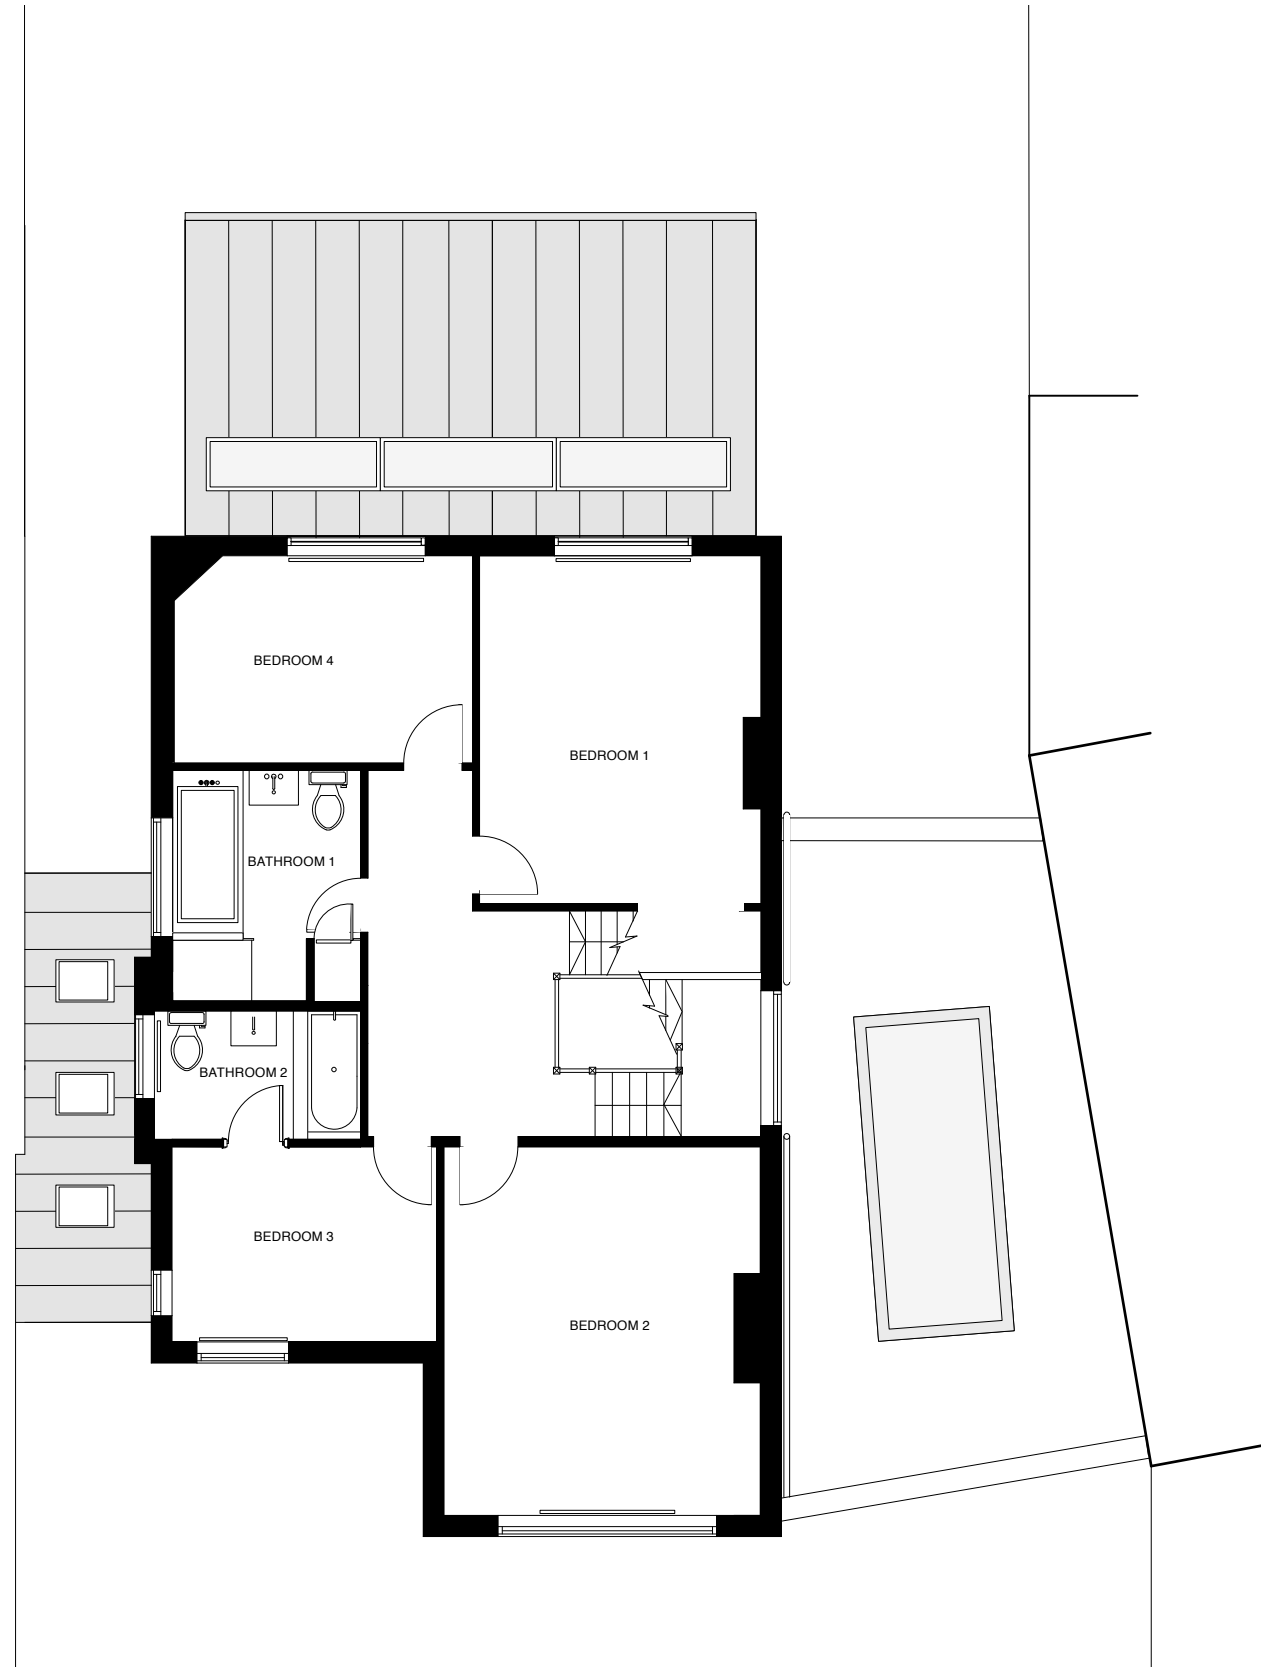

2

First Floor Plan

no.	date	revision	no.	date	revision	no.	date	revision	Yabsley Stevens Architects Ltd shall have no responsibility made of this document other than for that which it was prepared and issued. Any drawing errors or divergences should be brought to the attention of Yabsley Stevens Architects	project title - client	drawing title	scale
.	18a Broadlands Road London N6 4AN T - 020 8341 5066 F - 020 8341 5938 mail@ysa.uk.com	65 Hillway N6 6AB Lucy & Simon Begg 65 Hillway, London, N6 6AB	Existing Plans	1:50 @ A1 1:100 @ A3
.	© YABSLEY STEVENS ARCHITECTS LTD	drawing status	project number	date
.		Drawing Status :	1415	24.07.14
.			drawing no.	revision
.			00A1002	