


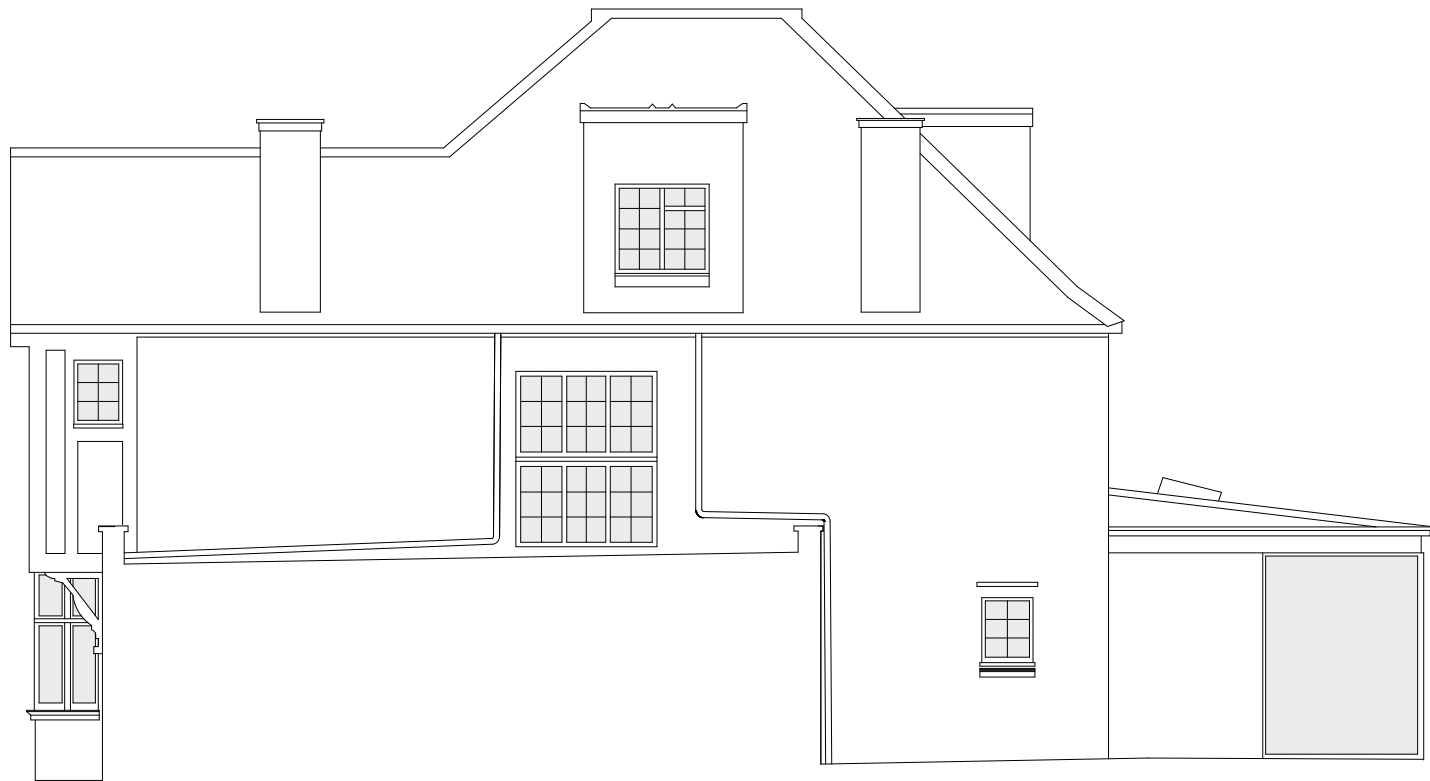

1

East Elevation



2

North Elevation

no. date revision			no. date revision			no. date revision			<div>Yabsley Stevens Architects Ltd shall have no responsibility made of this document other than for that which it was prepared and issued.</div> <div>Any drawing errors or divergences should be brought to the attention of Yabsley Stevens Architects</div> <div>© YABSLEY STEVENS ARCHITECTS LTD</div>	<div>YABSLEY STEVENS ARCHITECTS LTD</div> <div>18a Broadlands Road London N6 4AN</div> <div>T - 020 8341 5066 F - 020 8341 5938 mail@ysa.uk.com</div>	project title - client		drawing title		scale	
* * *			* * *			65 Hillway N6 6AB		Existing Elevations			1:50 @ A1 1:100 @ A3					
* * *			* * *			Lucy & Simon Begg		date			24.07.14					
* * *			* * *			65 Hillway, London, N6 6AB										
* * *			* * *			drawing status		project number		drawing no.		revision				
* * *			* * *			Drawing Status :		1415		00A1005						