


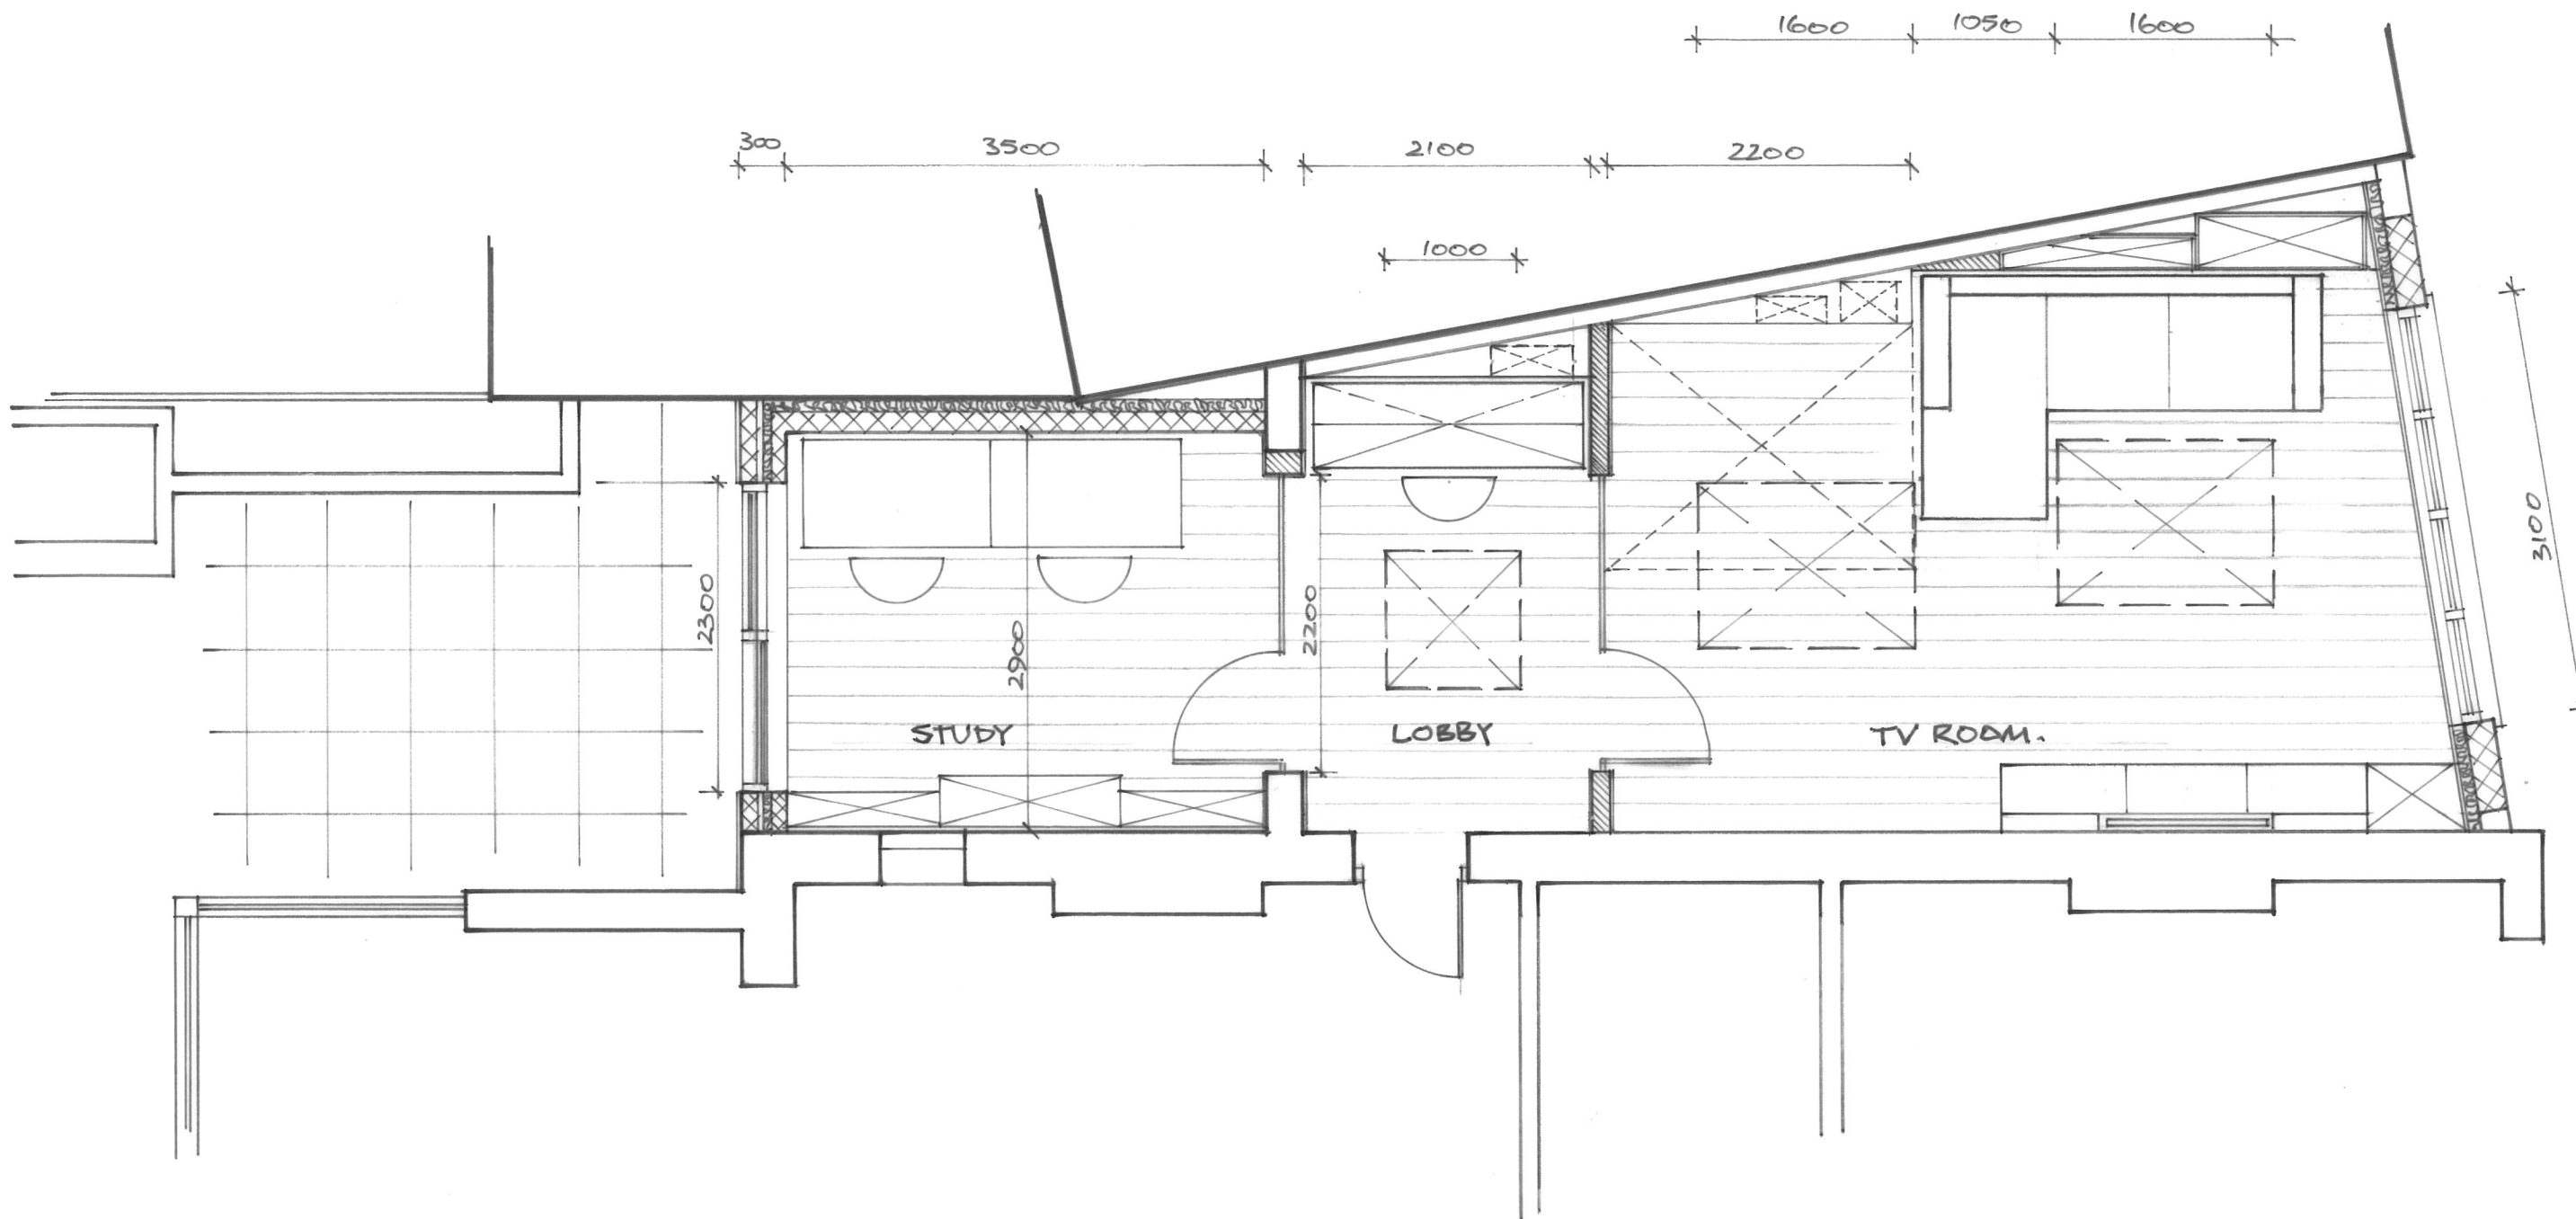

07940 015790
sims19@btinternet.com


NOTES:

All dimensions must be checked on site and not scaled from this drawing.

site:
· G5 · HILLWAY · NG · GAB ·
client:
· LUCY & SIMON BEGG ·

scale: 1:50
drawn: JSC
date: JAN 2020
drg no. 42.01 rev:

project:
· EXTENSION & ALTERATIONS ·
drawing:
· GROUND FLOOR PLAN : PROPOSED ·

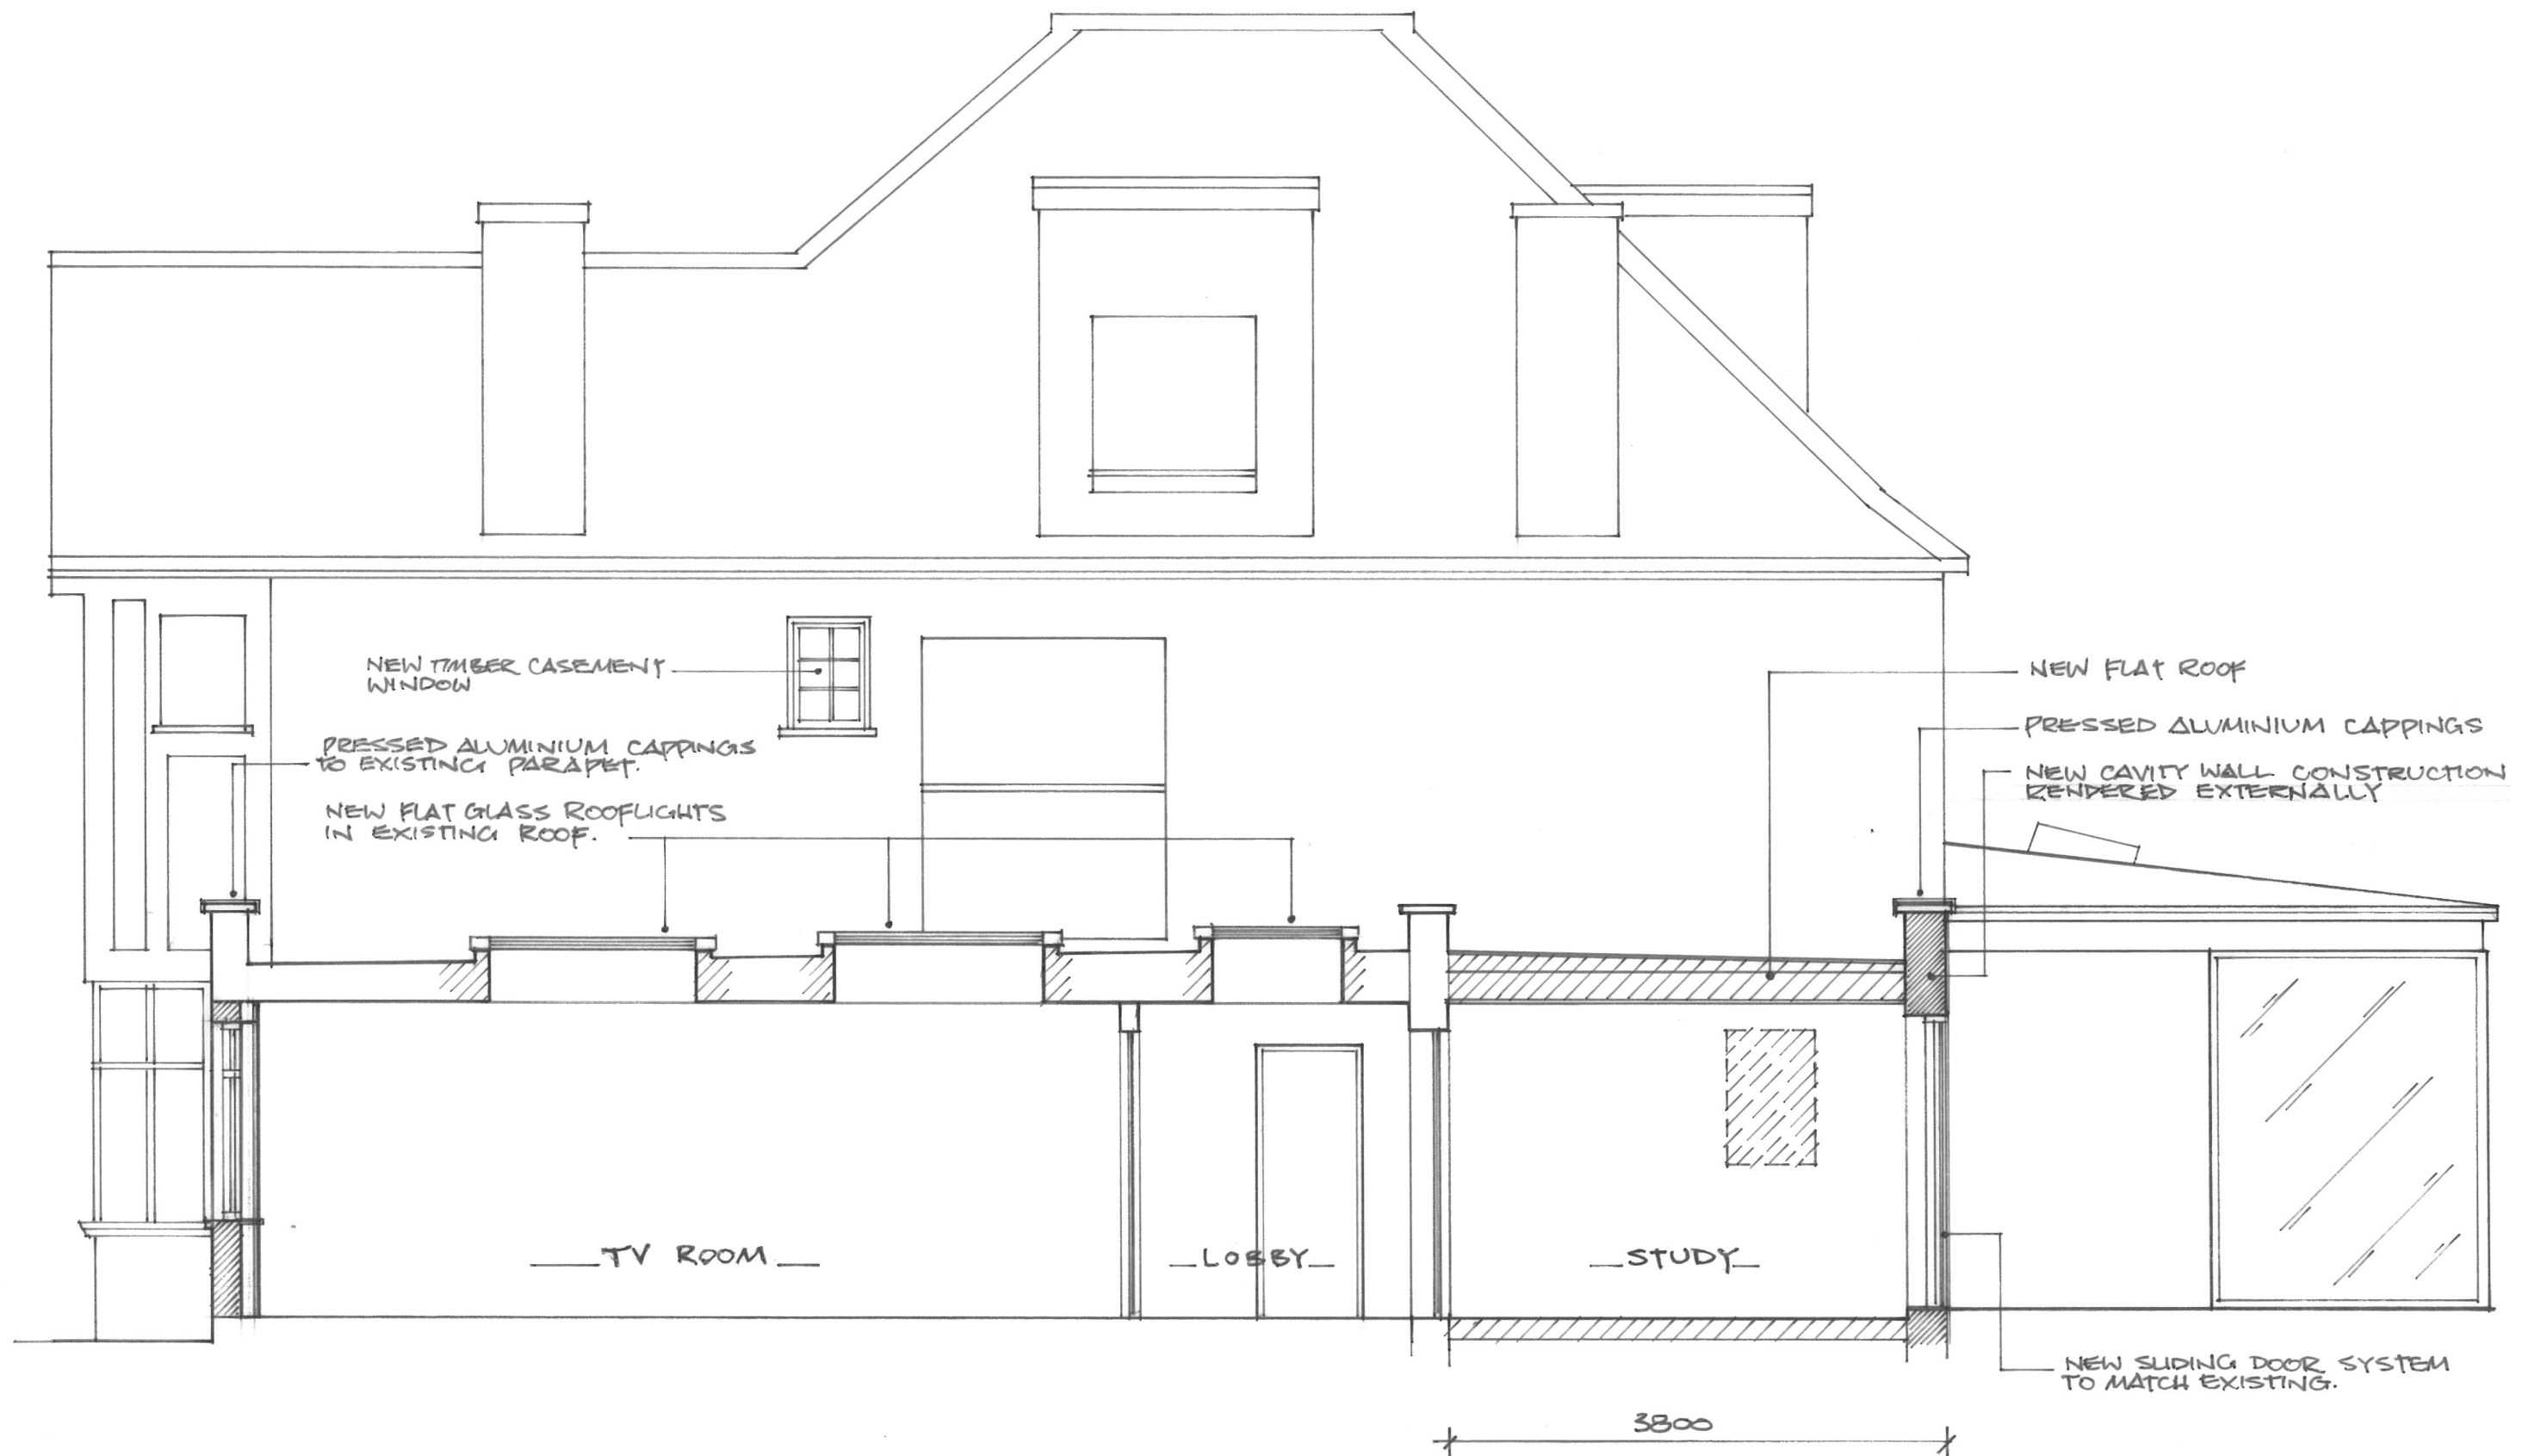

07940 015790
sims19@btinternet.com

NOTES:

All dimensions must be checked on site and not scaled from this drawing.

site:

65 HILLWAY · NG · GAB ·

client:

LUCY & SIMON BEGG ·

scale: 1:50

drawn: JSC

date: FEB 2020


drg no. 42 · 06 rev:

project:

EXTENSION & ALTERATIONS.

drawing:

SECTION: PROPOSED ·

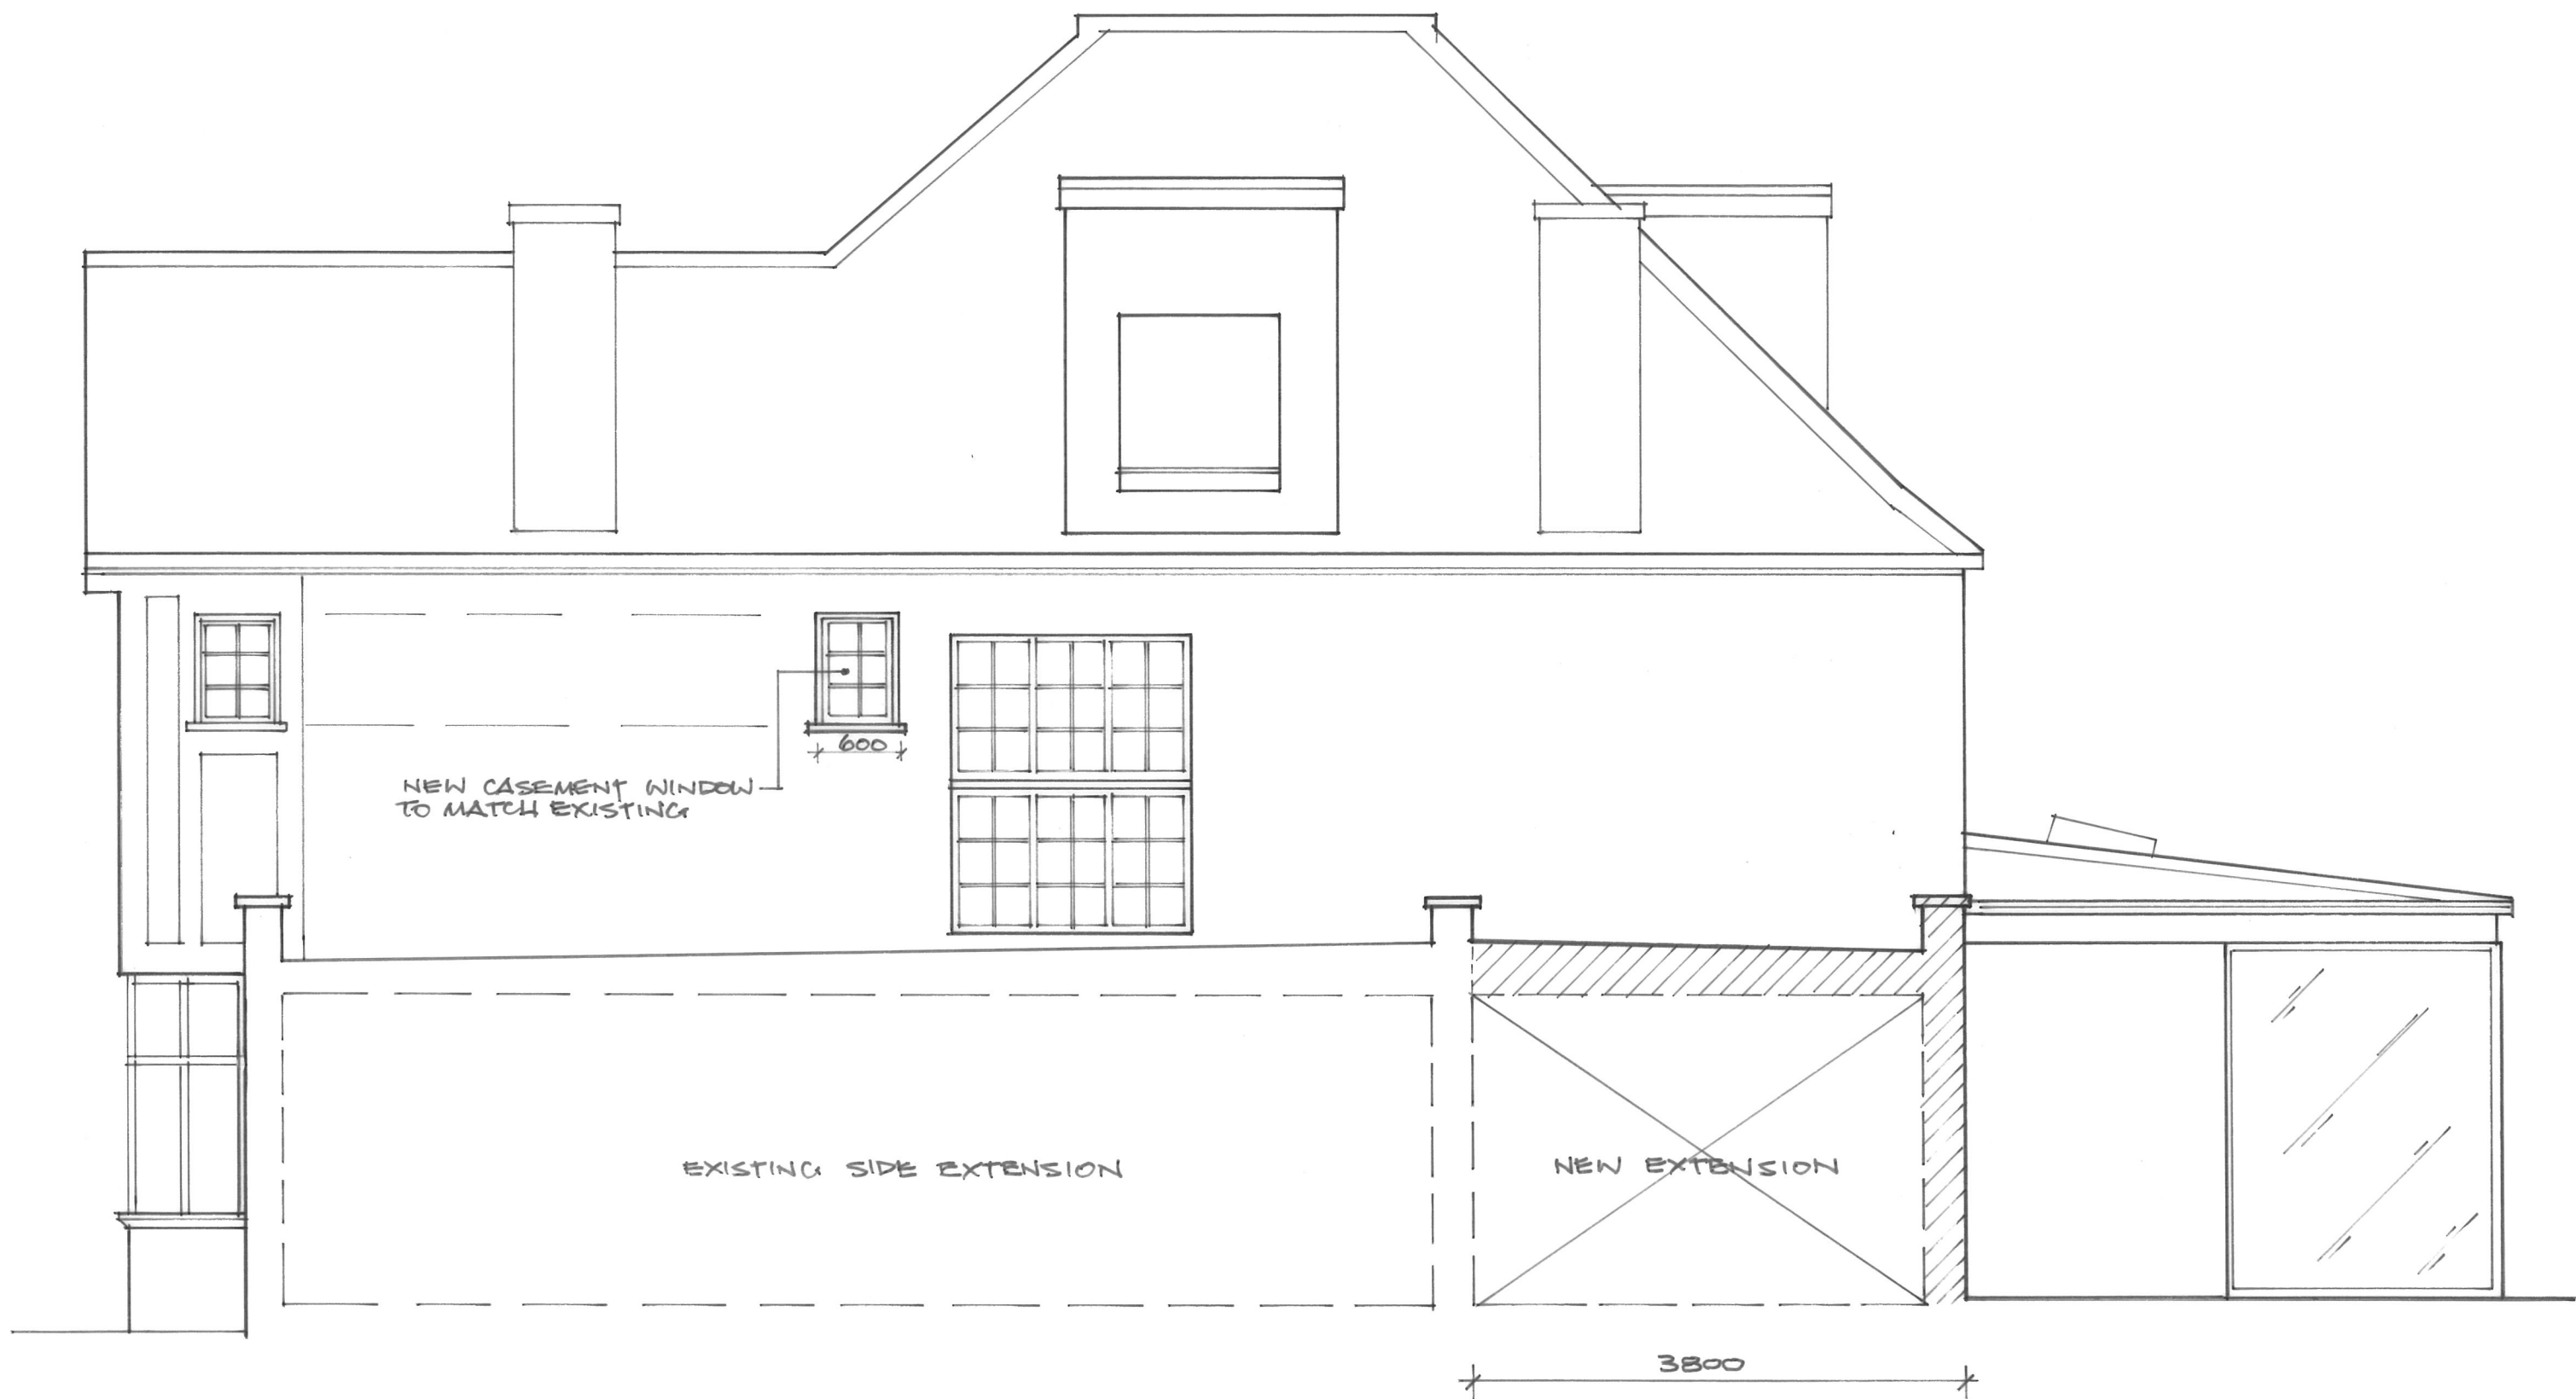

07940 015790
sims19@btinternet.com

NOTES:

All dimensions must be checked on site and not scaled from this drawing.

site: 65 HILLWAY · N6 · GAB ·

client: LUCY & SIMON BEGG ·

scale: 1:50


drawn: JSC

date: FEB 2020

drg no. 42.05 rev:

project: EXTENSION & ALTERATIONS ·

drawing: FLANK ELEVATION: PROPOSED ·

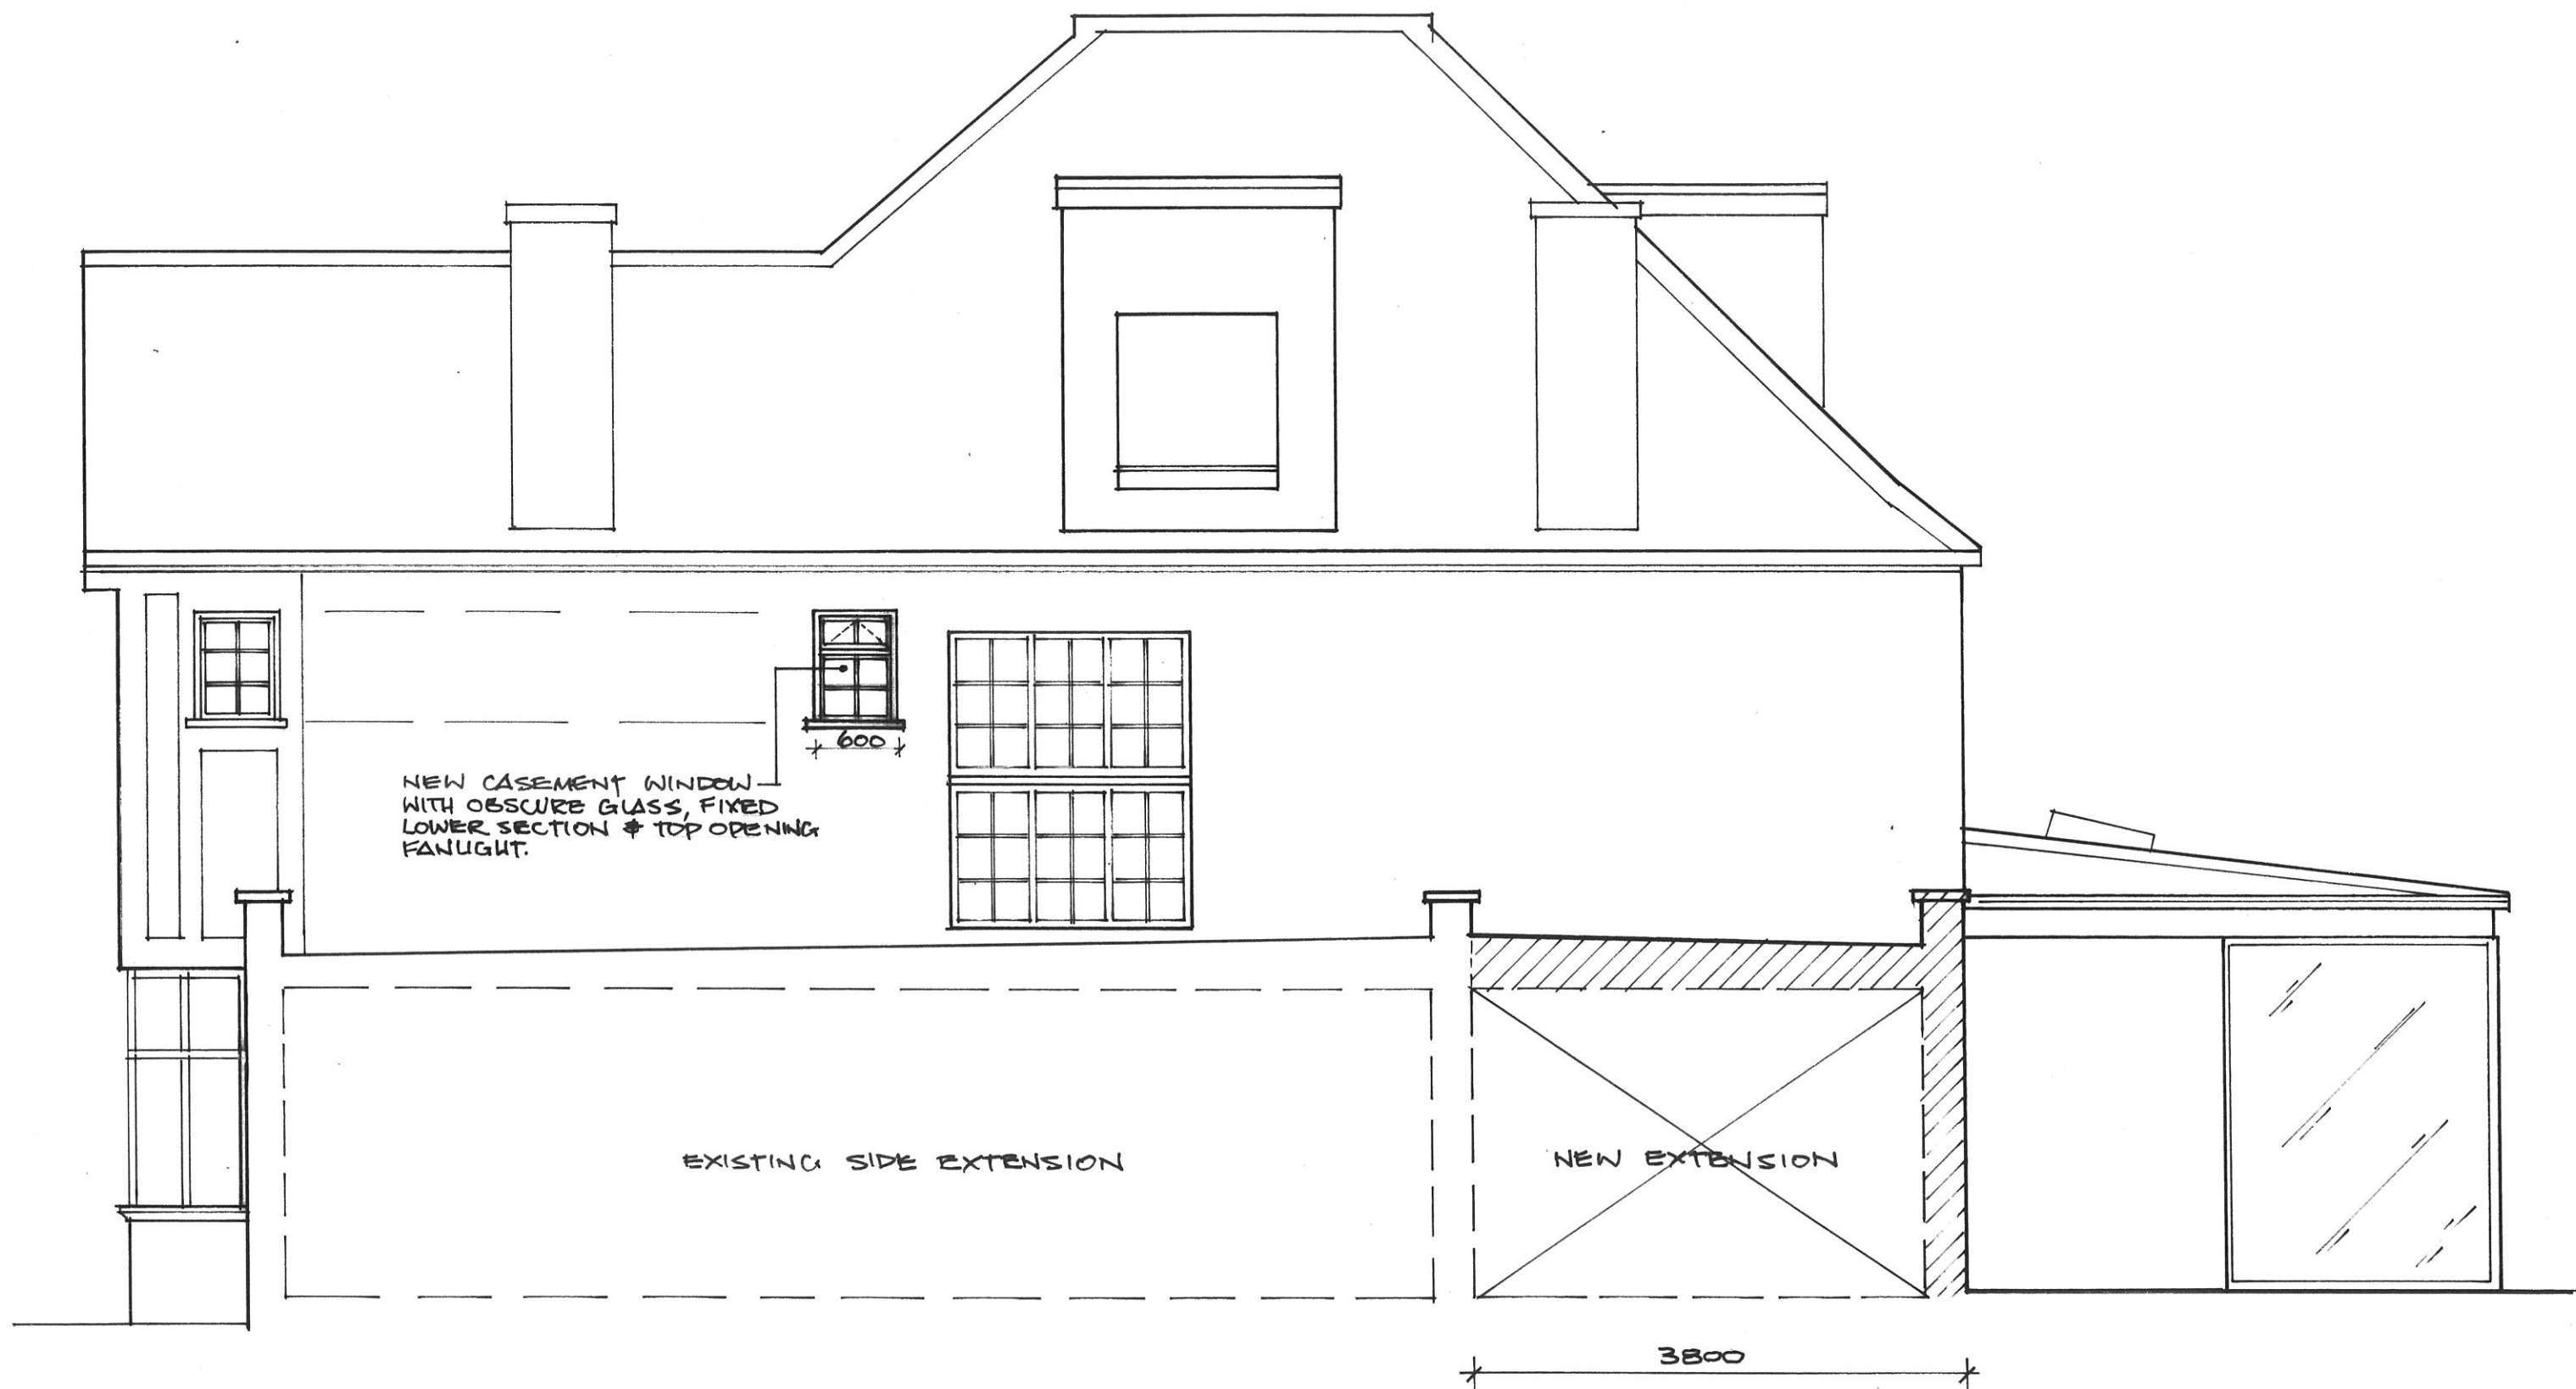

☎ 07940 015790
✉ sims19@btinternet.com


NOTES:

All dimensions must be checked on site and
not scaled from this drawing.

site:
· 65 HILLWAY · NG · 6AB ·
client:
· LUCY & SIMON BEGG ·

scale: 1:50
drawn: JSC
date: FEB 2020
drg no. 42.05 rev:

project:
· EXTENSION & ALTERATIONS ·
drawing:
· FLANK ELEVATION: PROPOSED ·

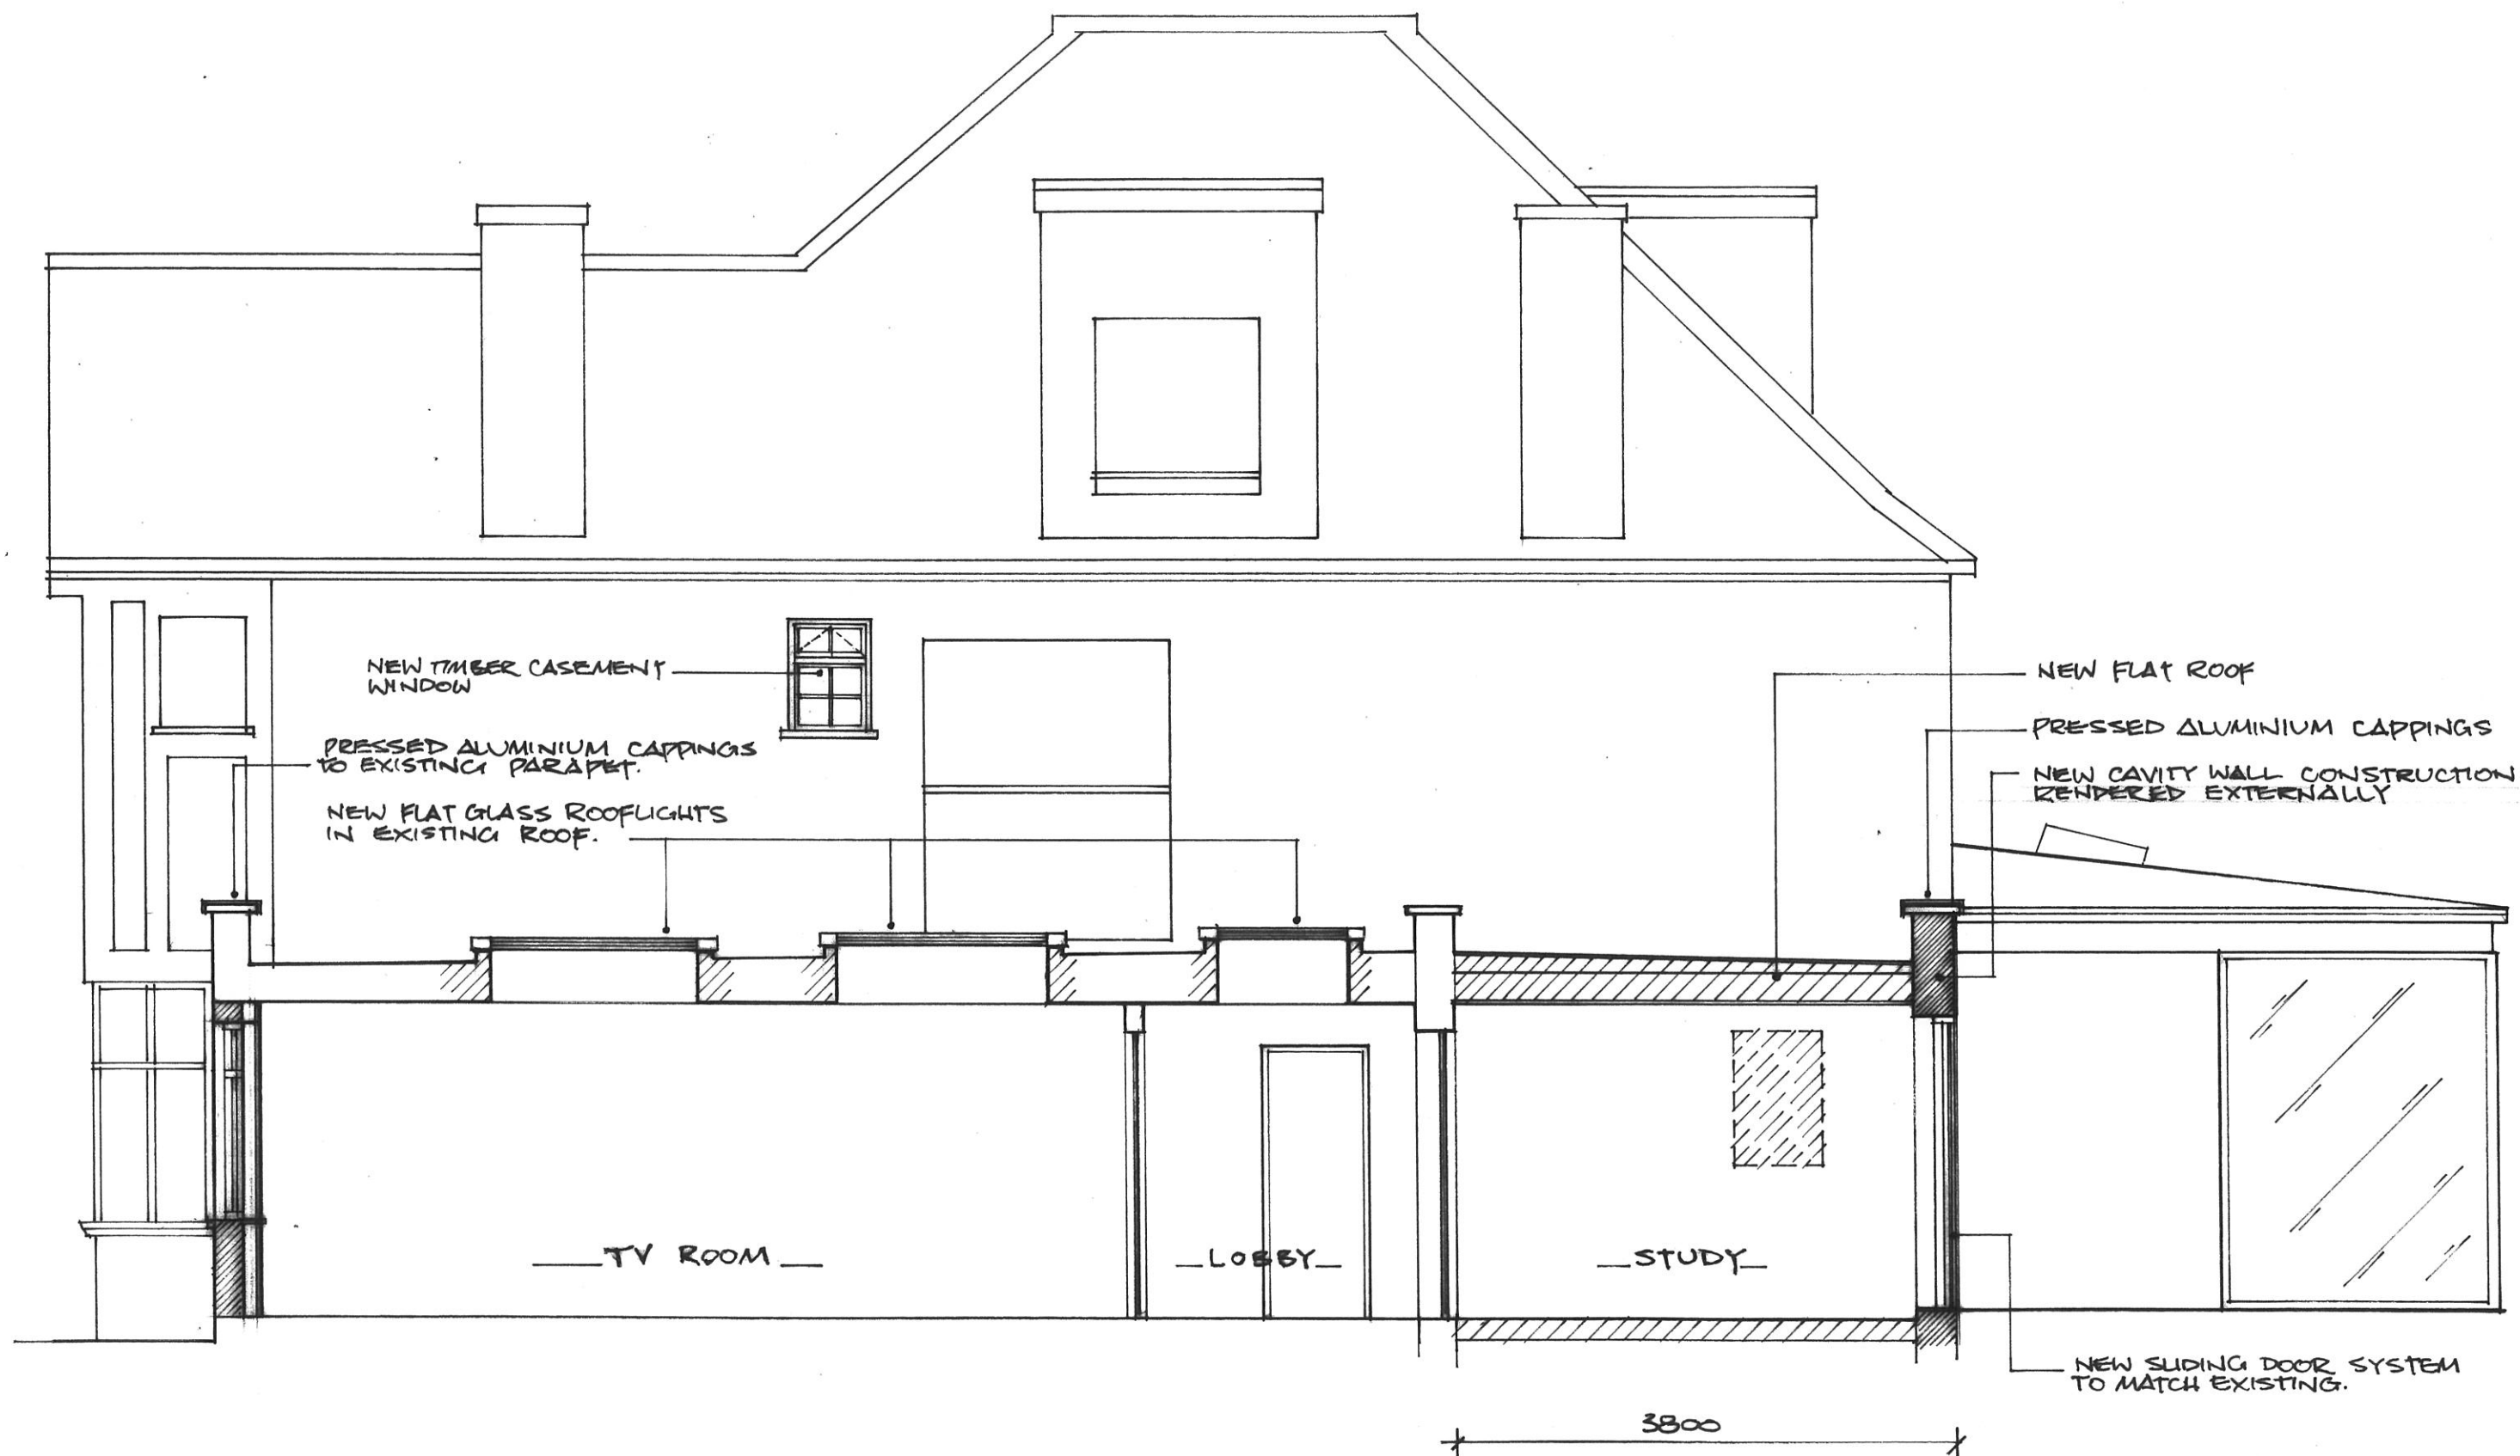

07940 015790
sims19@btinternet.com

NOTES:

All dimensions must be checked on site and not scaled from this drawing.

site:
65 HILLWAY · NG · GAB ·

client:
LUCY & SIMON BEGG ·

scale: 1:50

drawn: JSC

date: FEB 2020

drg no. 42 · 06 rev:

project:
EXTENSION & ALTERATIONS.

drawing:
SECTION : PROPOSED.



07940 015790
 sims19@btinternet.com

NOTES:

All dimensions must be checked on site and not scaled from this drawing.

site: 65 HILLWAY NG 6AB
 client: LUCY & SIMON BEGA

scale: 1:50
 drawn: JSC
 date: JAN 2020
 drg no. 42.04 rev:

project: EXTENSION & ALTERATIONS
 drawing: REAR ELEVATION: PROPOSED