




Lower Ground Floor Plan

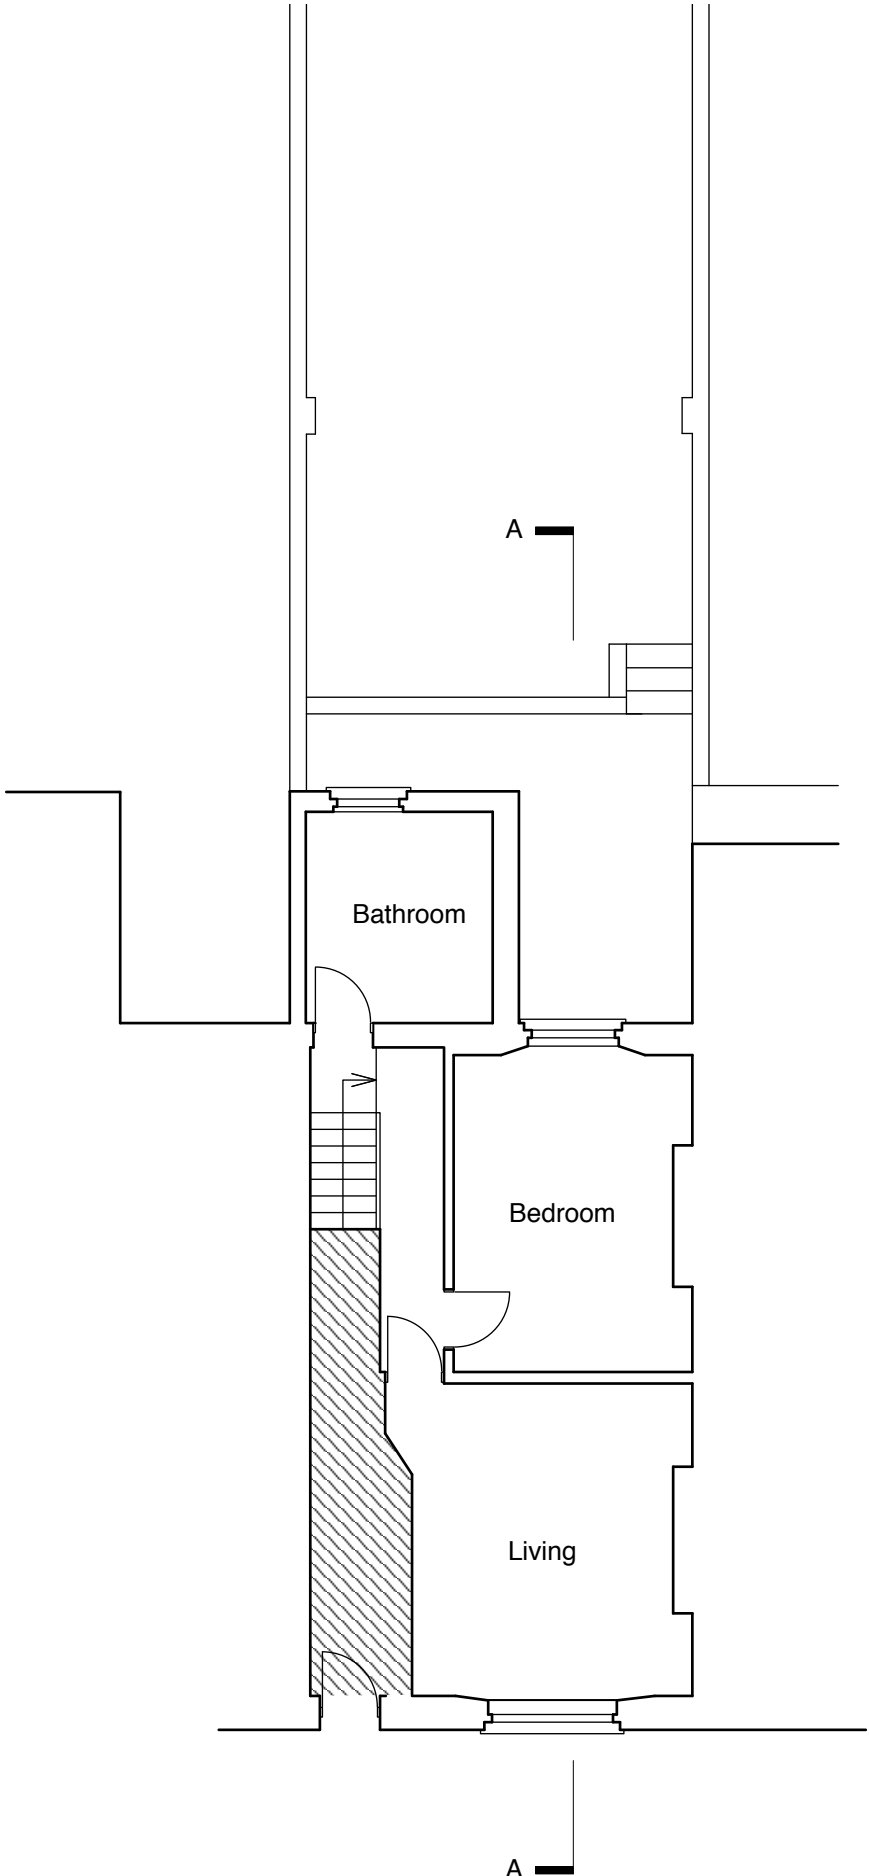

Upper Ground Floor Plan

Do not scale from this drawing.
Dimensions are to be verified on site prior to
construction.

Notes

 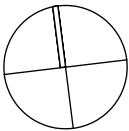

Revisions

4orm

1-5 Offord Street London N1 1DH

studio@4orm.co.uk
www.4orm.co.uk

Project
78A Gaisford Street
London, NW5 2EH

Drawing Title
Existing
Lower & upper ground floor plans

Drawing Status
PLANNING

Date	Scale @ A3	Drawn
February 2020	1:100	NT

Drawing Number

4136-X.03