



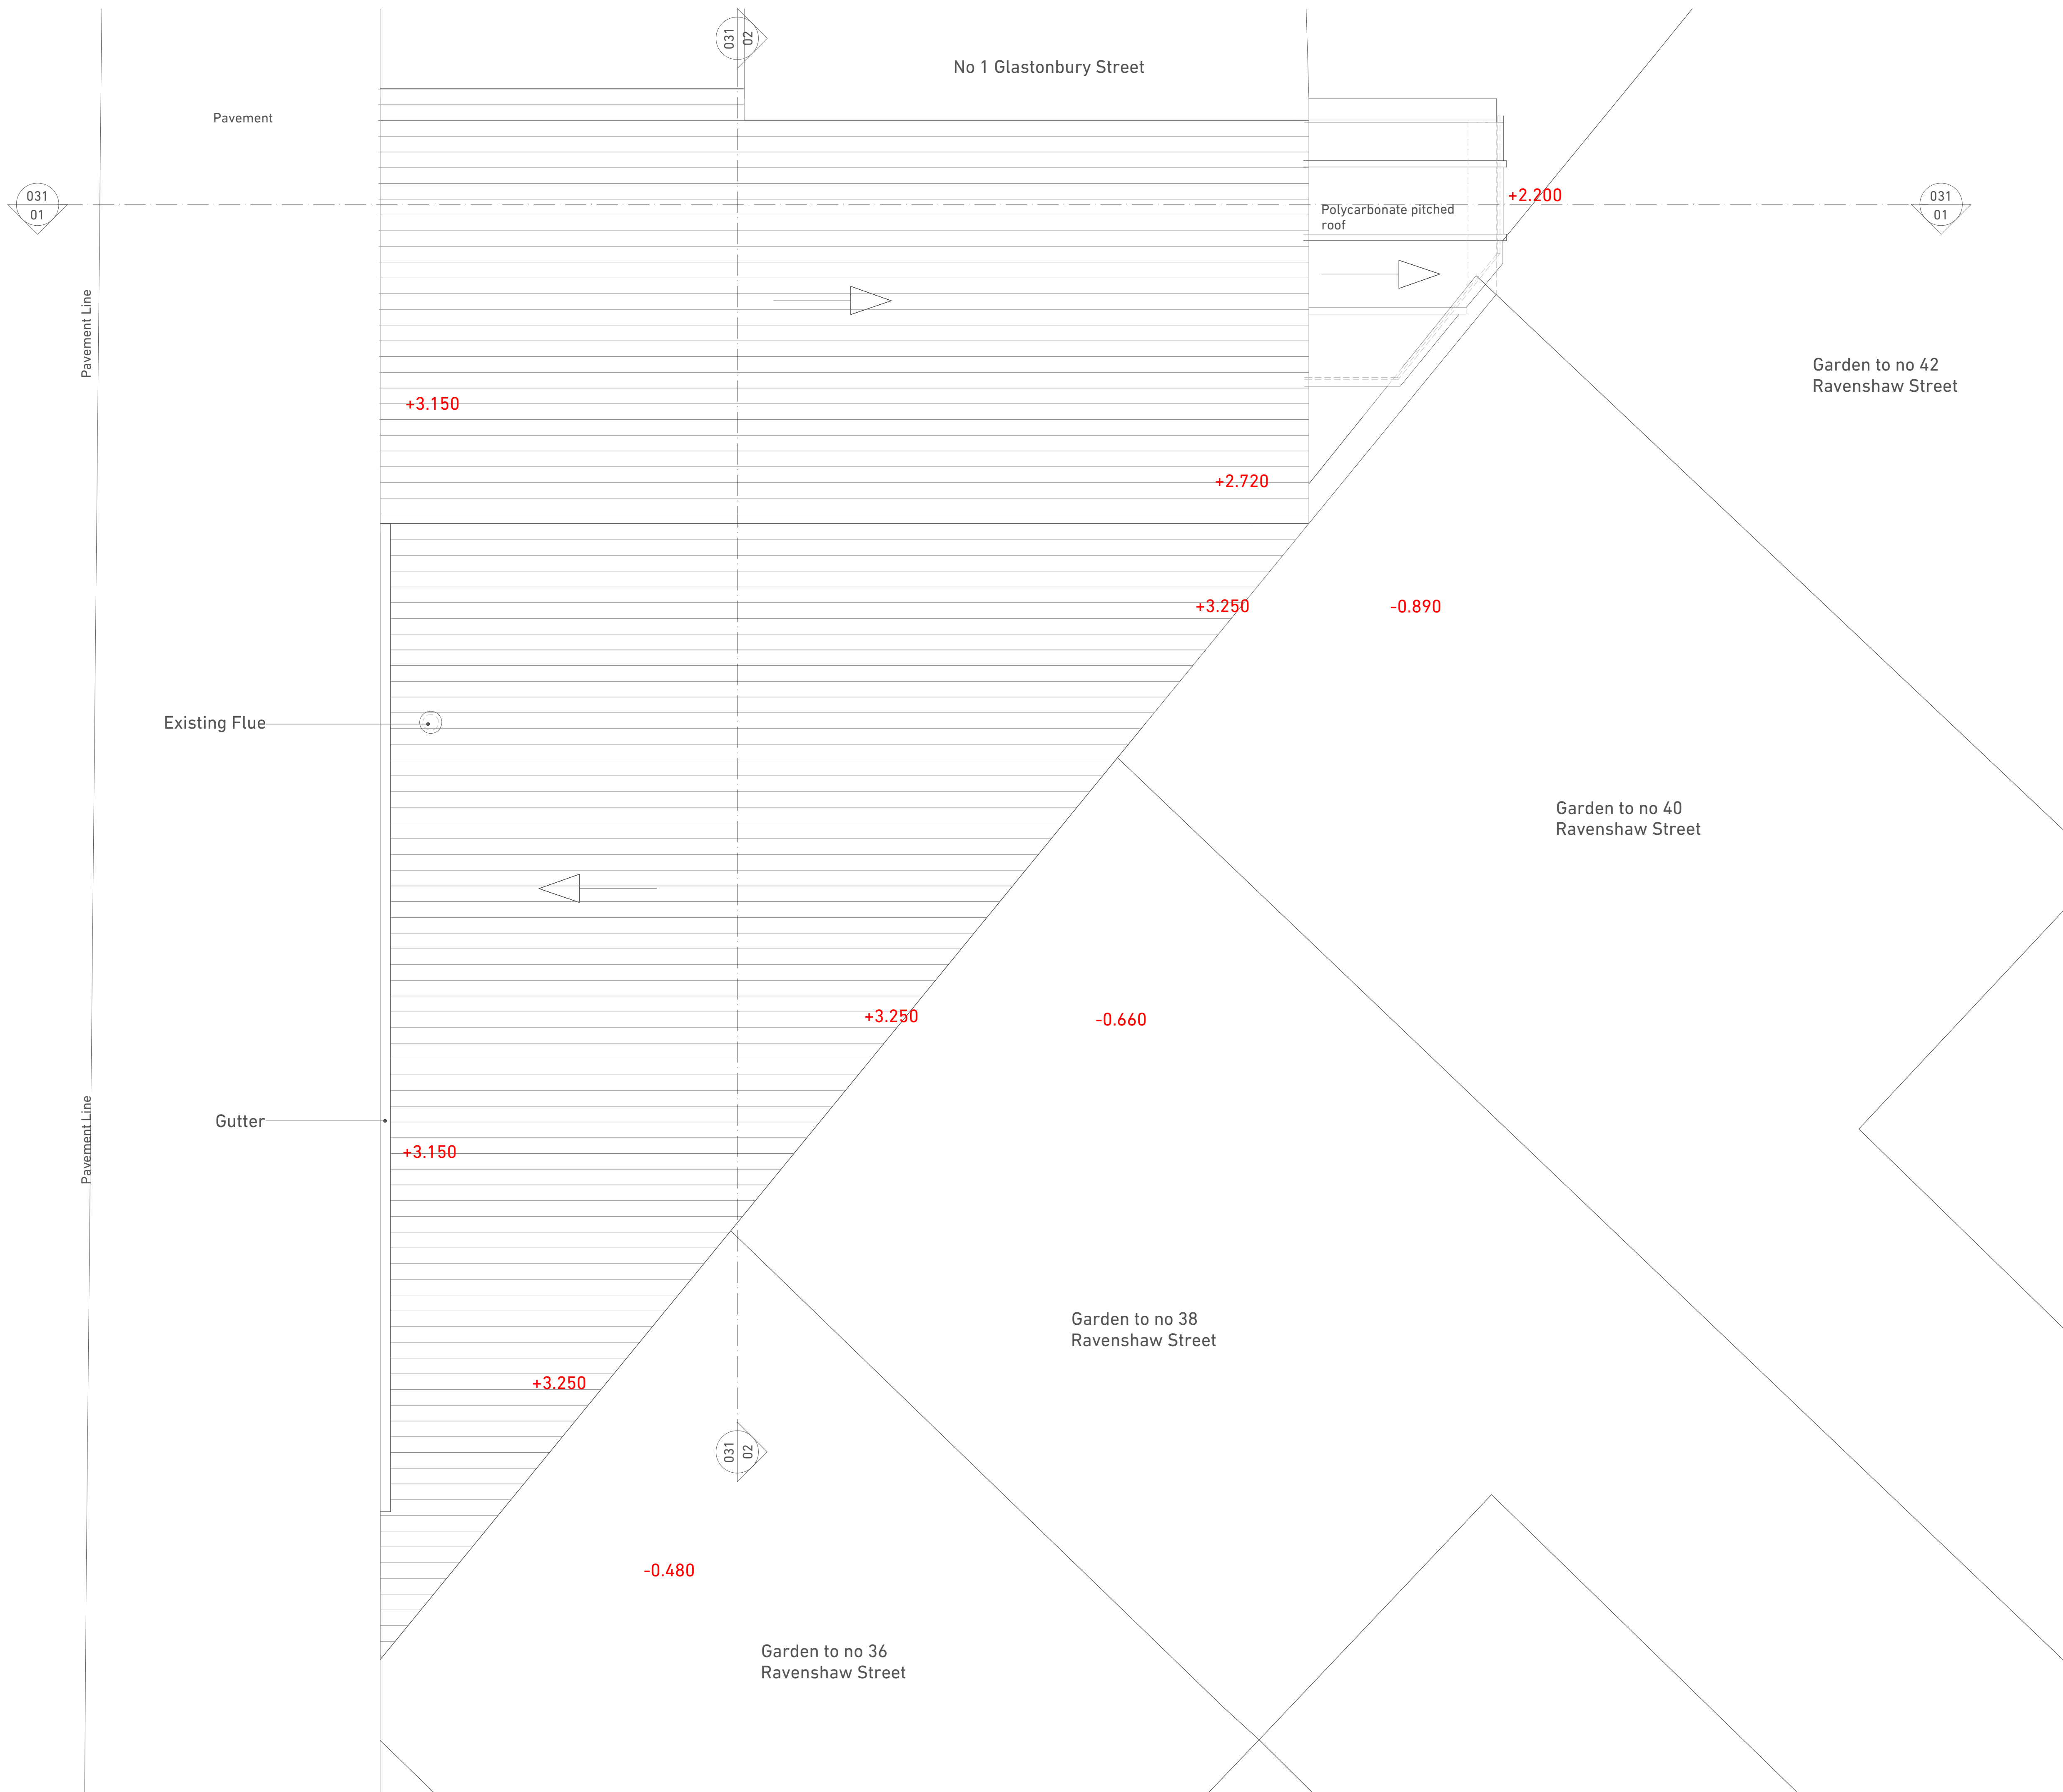

- Notes:
1. Do not scale from this drawing
 2. Report any discrepancies to Richard Brown
 3. See Structural engineer's package for final construction details

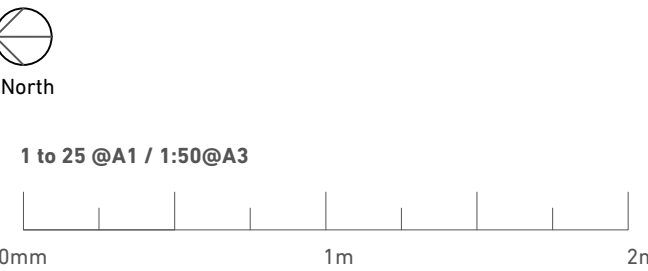

No 1A Glastonbury Street, London,
NW6 1QJ

EXISTING ROOF PLAN

1:25/1:50 A1/A3/
DATE 28/01/2020
Richard Brown
info@brownurbanism.com

Drawing NO: GLA_P_012
Revision: