
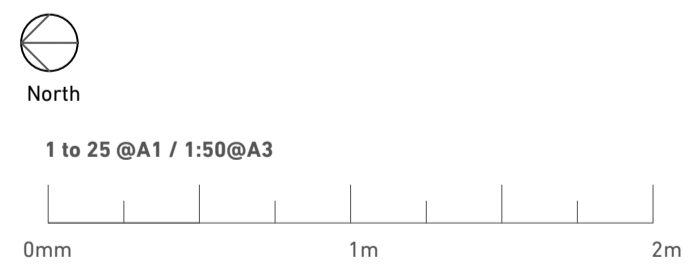


- Notes:
1. Do not scale from this drawing
  2. Report any discrepancies to Richard Brown
  3. See Structural engineer's package for final construction details

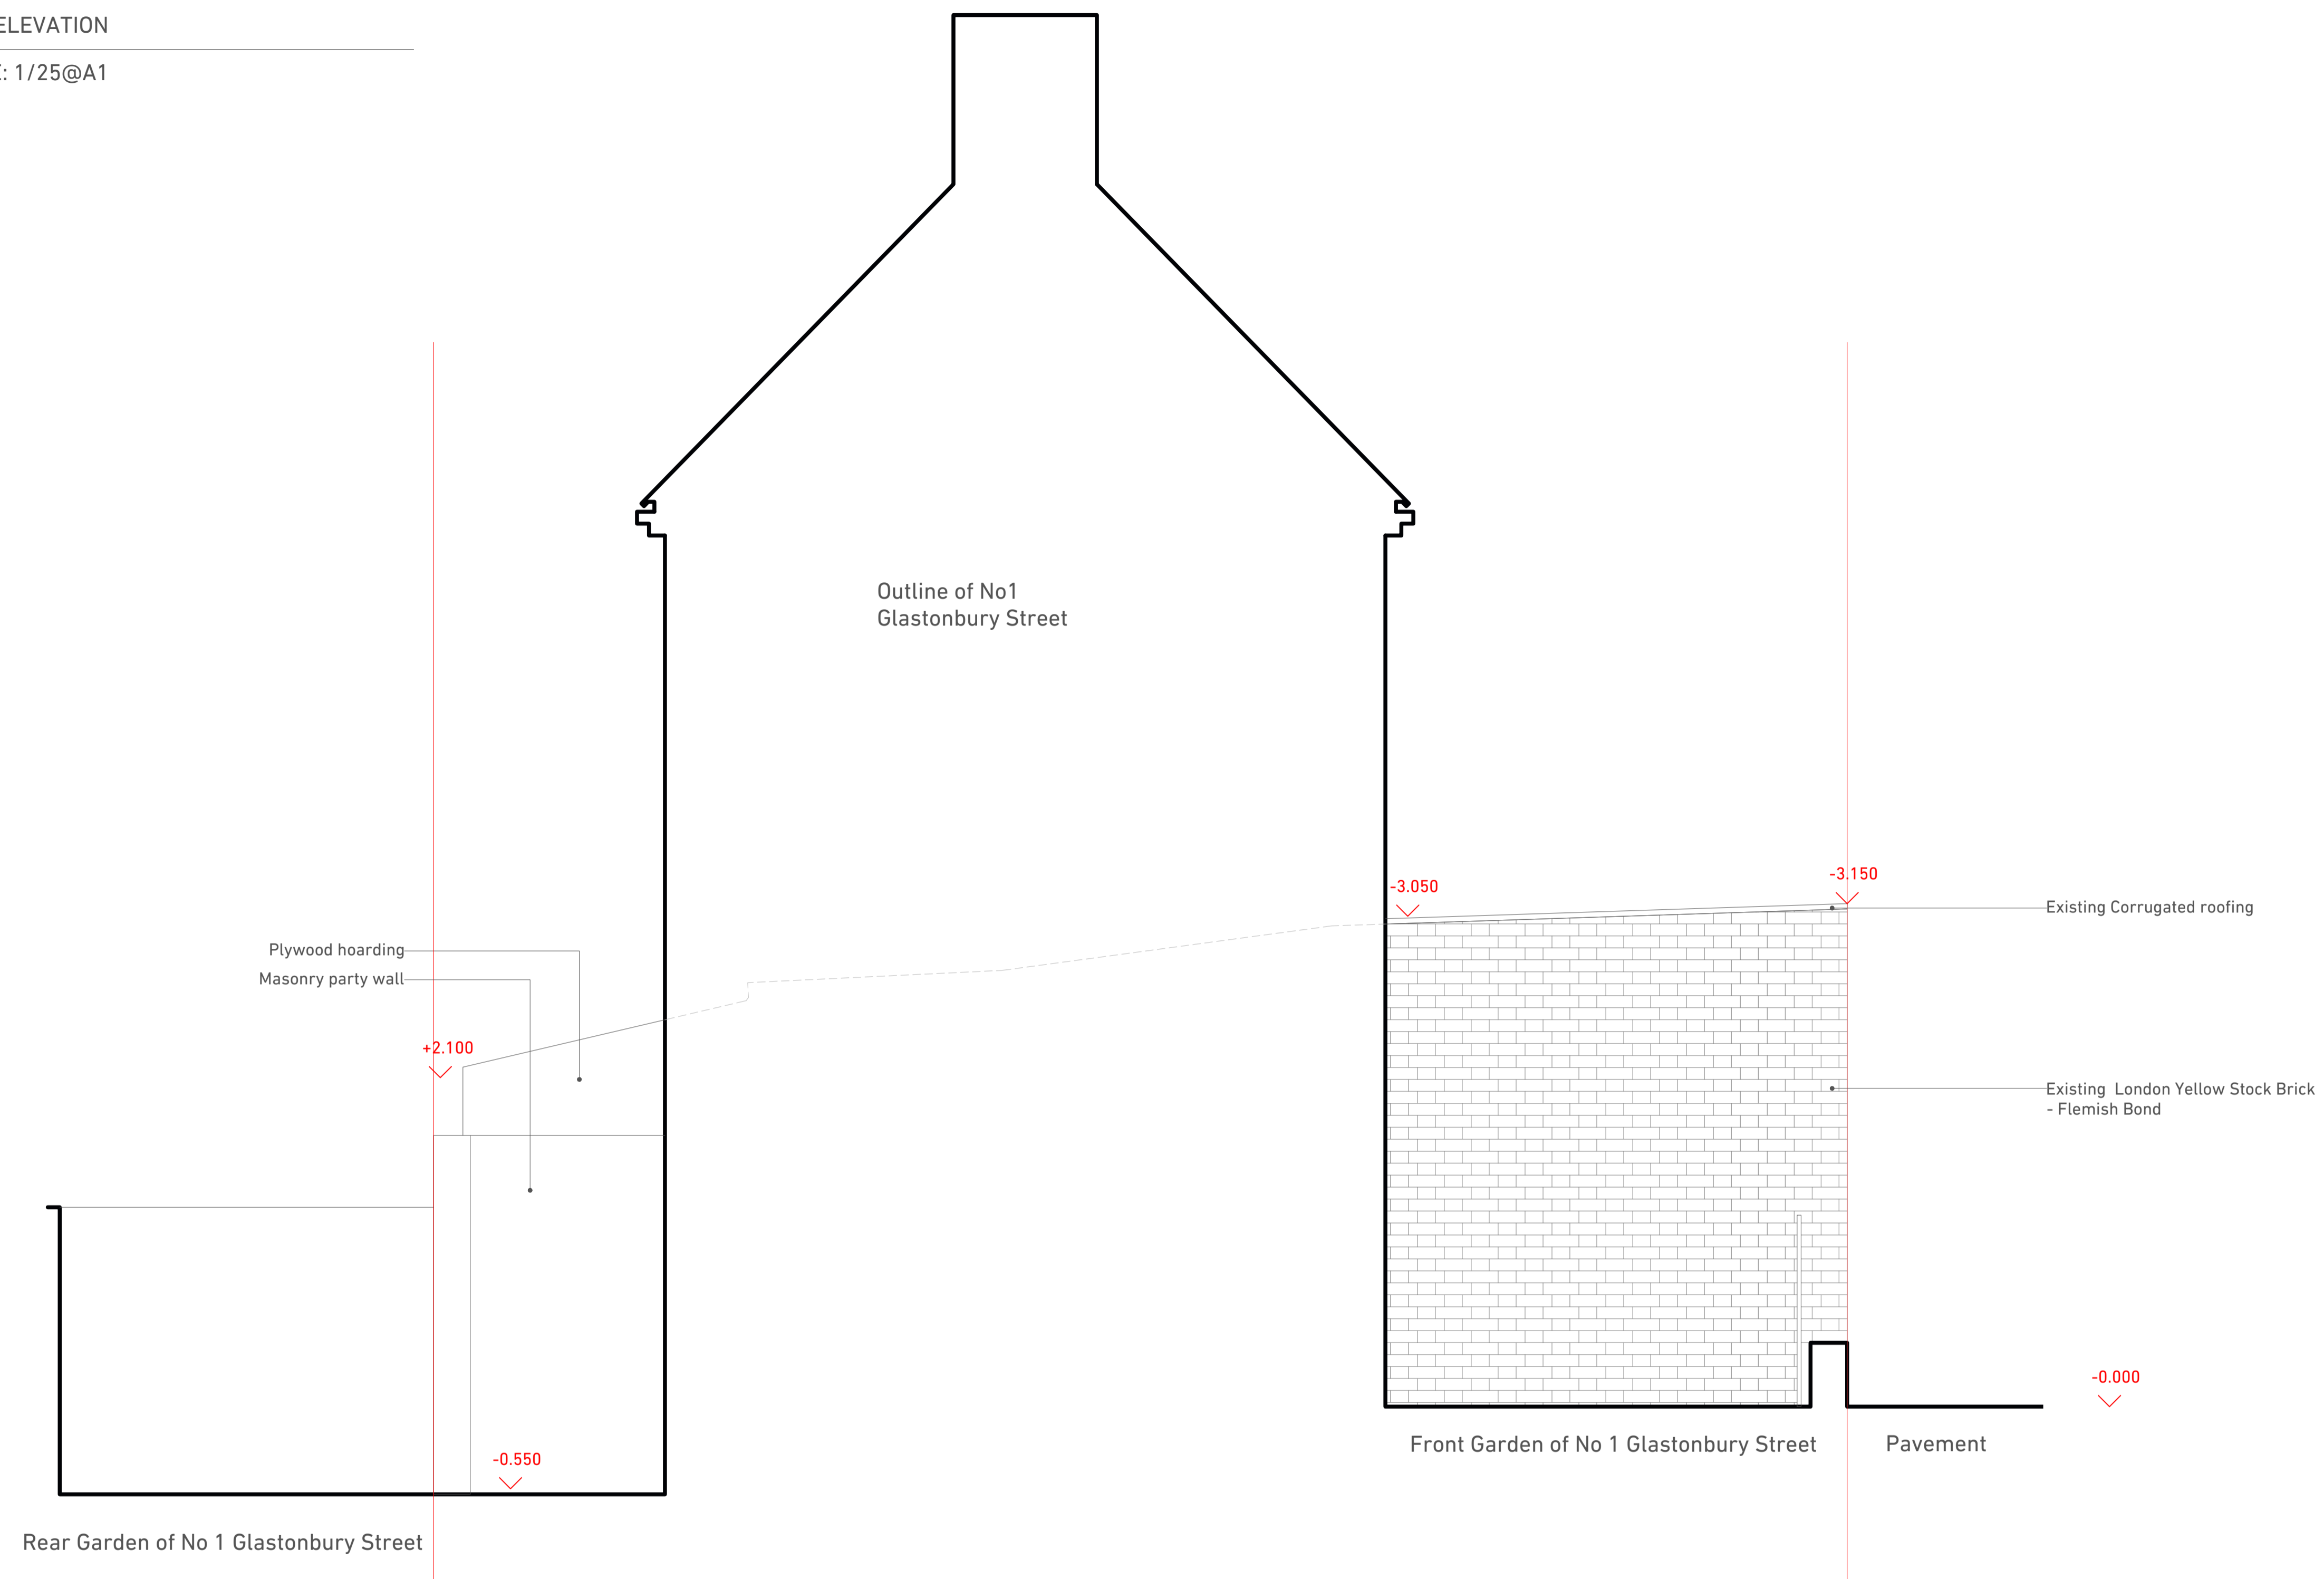

No 1A Glastonbury Street, London, NW6 1QJ

### EXISTING EAST ELEVATION

1:25/1:50 A1/A3/  
DATE 28/01/2020

Richard Brown  
info@brownurbanism.com

Drawing NO: GLA\_P\_023  
Revision: