




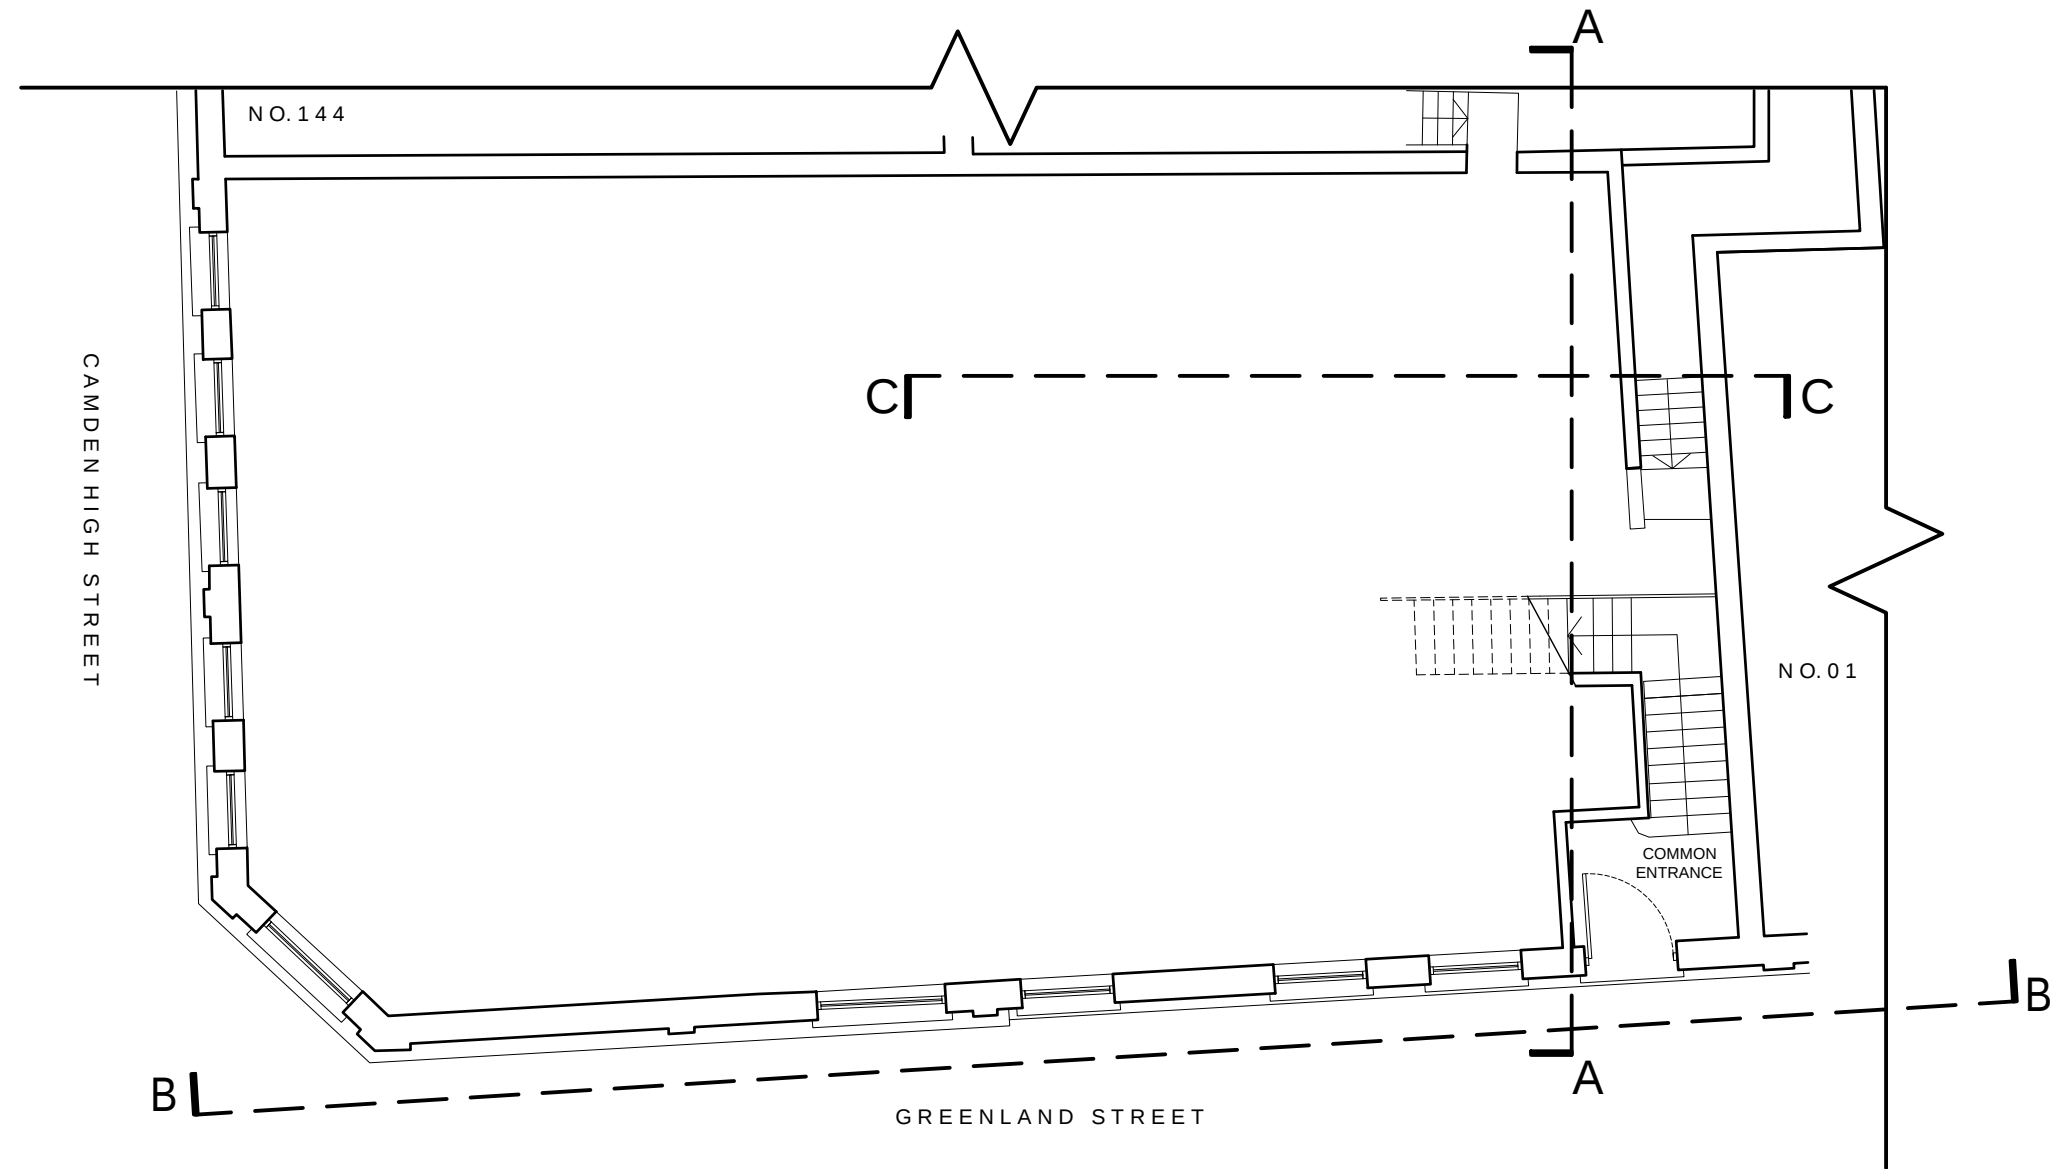


Do not scale off this drawing.
All areas and dimensions are approximate and subject to site survey.

rev.	rev. date	rev. description
------	-----------	------------------

tasou
associates
architects + structural engineers

4 Amwell Street, London. EC1R 1UQ T:020 7713 7070 F:020 7713 7071 E:tasou@tasou.co.uk		
project 140 - 142 CAMDEN HIGH ST LONDON NW1 0NG		
drwg title EXISTING GROUND FLOOR PLAN		
date SEPT 2019	drwg no. EX.00	rev.
scale @ A3 1:100	job no. 1745	

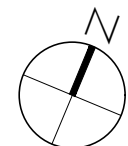
 
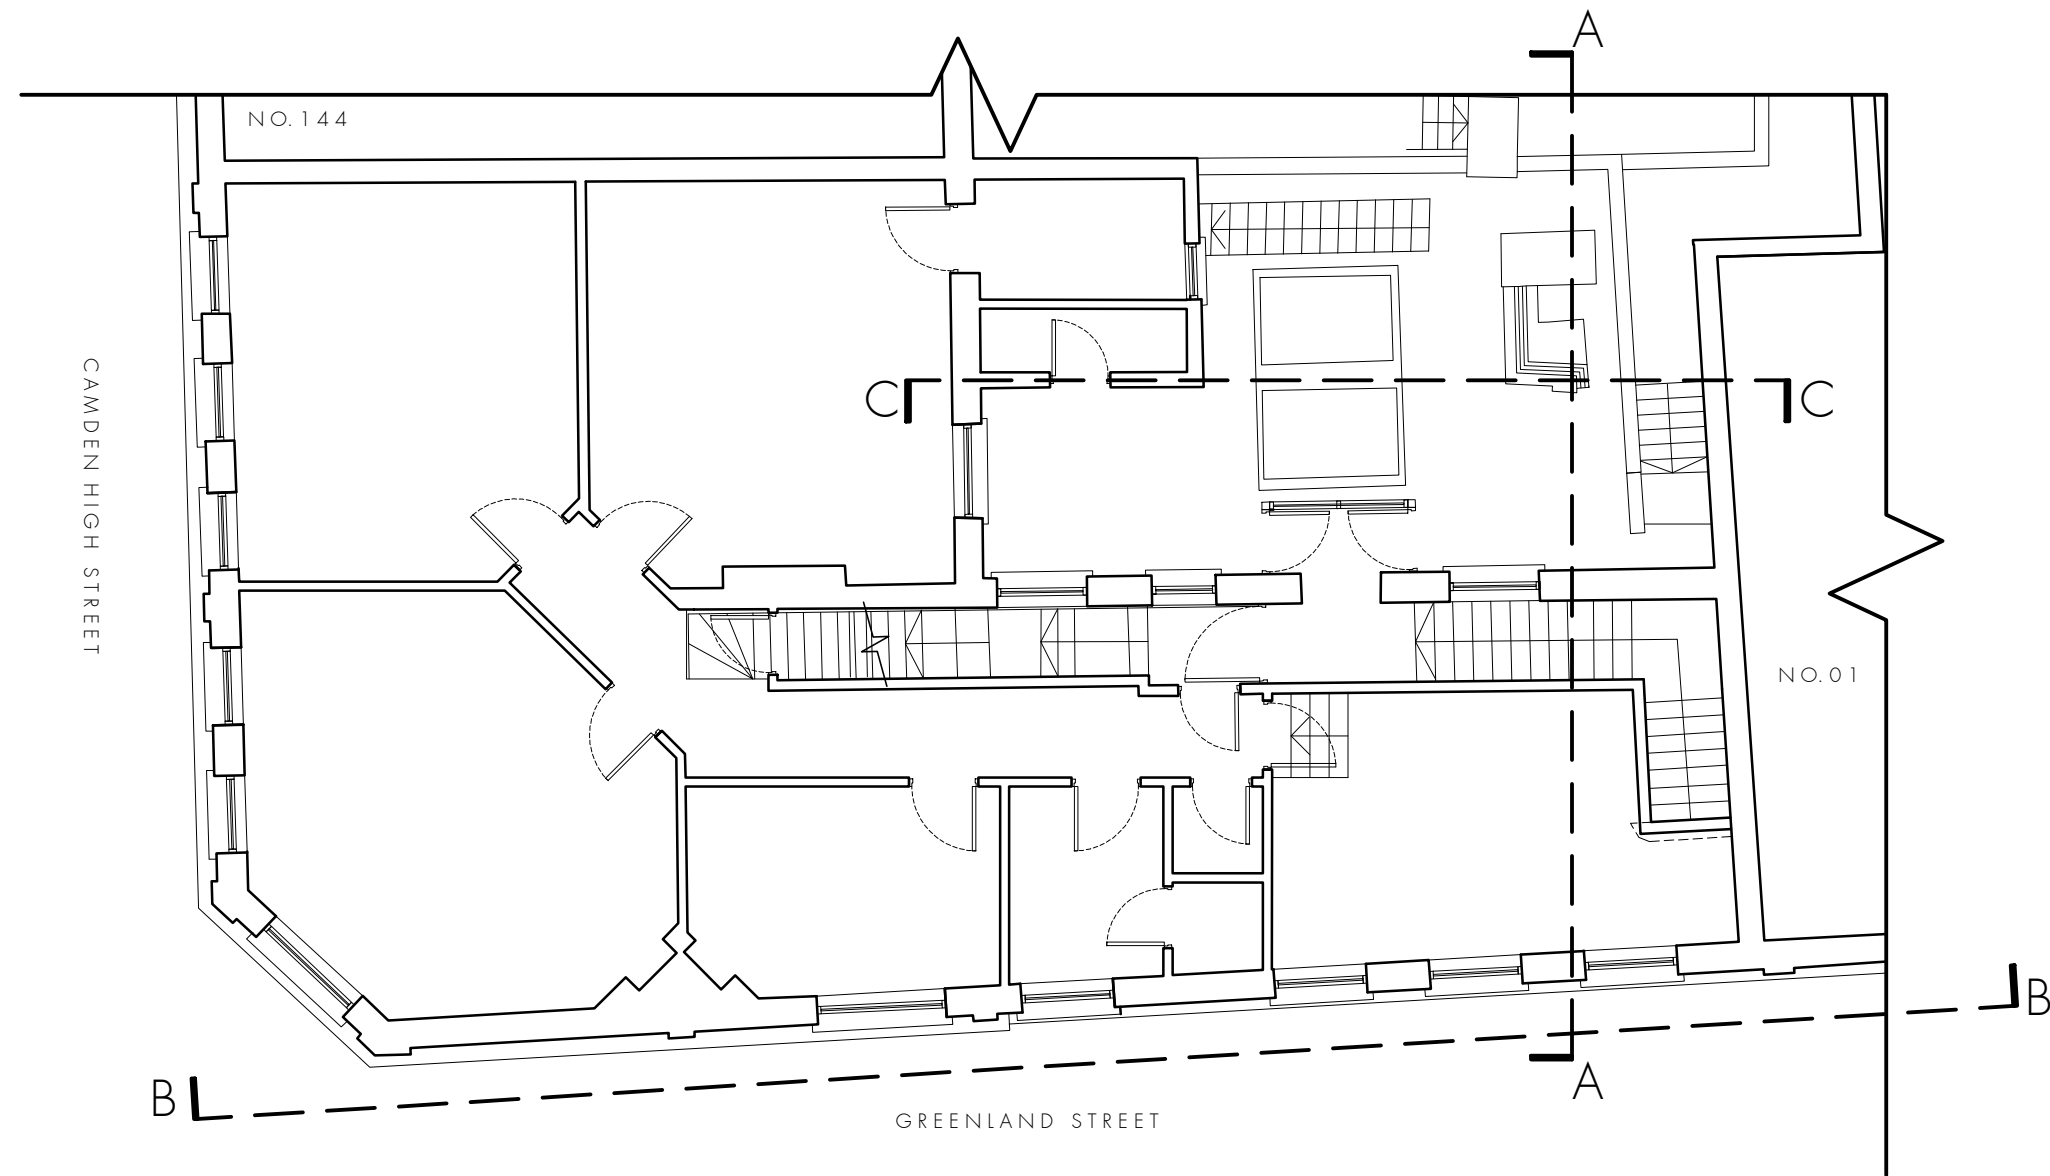


Do not scale off this drawing. All areas and dimensions are approximate and subject to site survey.		
rev.	rev. date	rev. description

tasou
associates

architects + structural engineers

4 Amwell Street, London. EC1R 1UG T:020 7713 7070 F:020 7713 7071 E:tasou@tasou.co.uk		
project		
140 - 142 CAMDEN HIGH ST LONDON NW1 0NG		
drwg title		
EXISTING FIRST FLOOR PLAN		
date	drwg no.	rev.
SEPT 2019	EX.01	
scale @ A3	job no.	
1:100	1745	

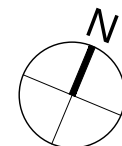 
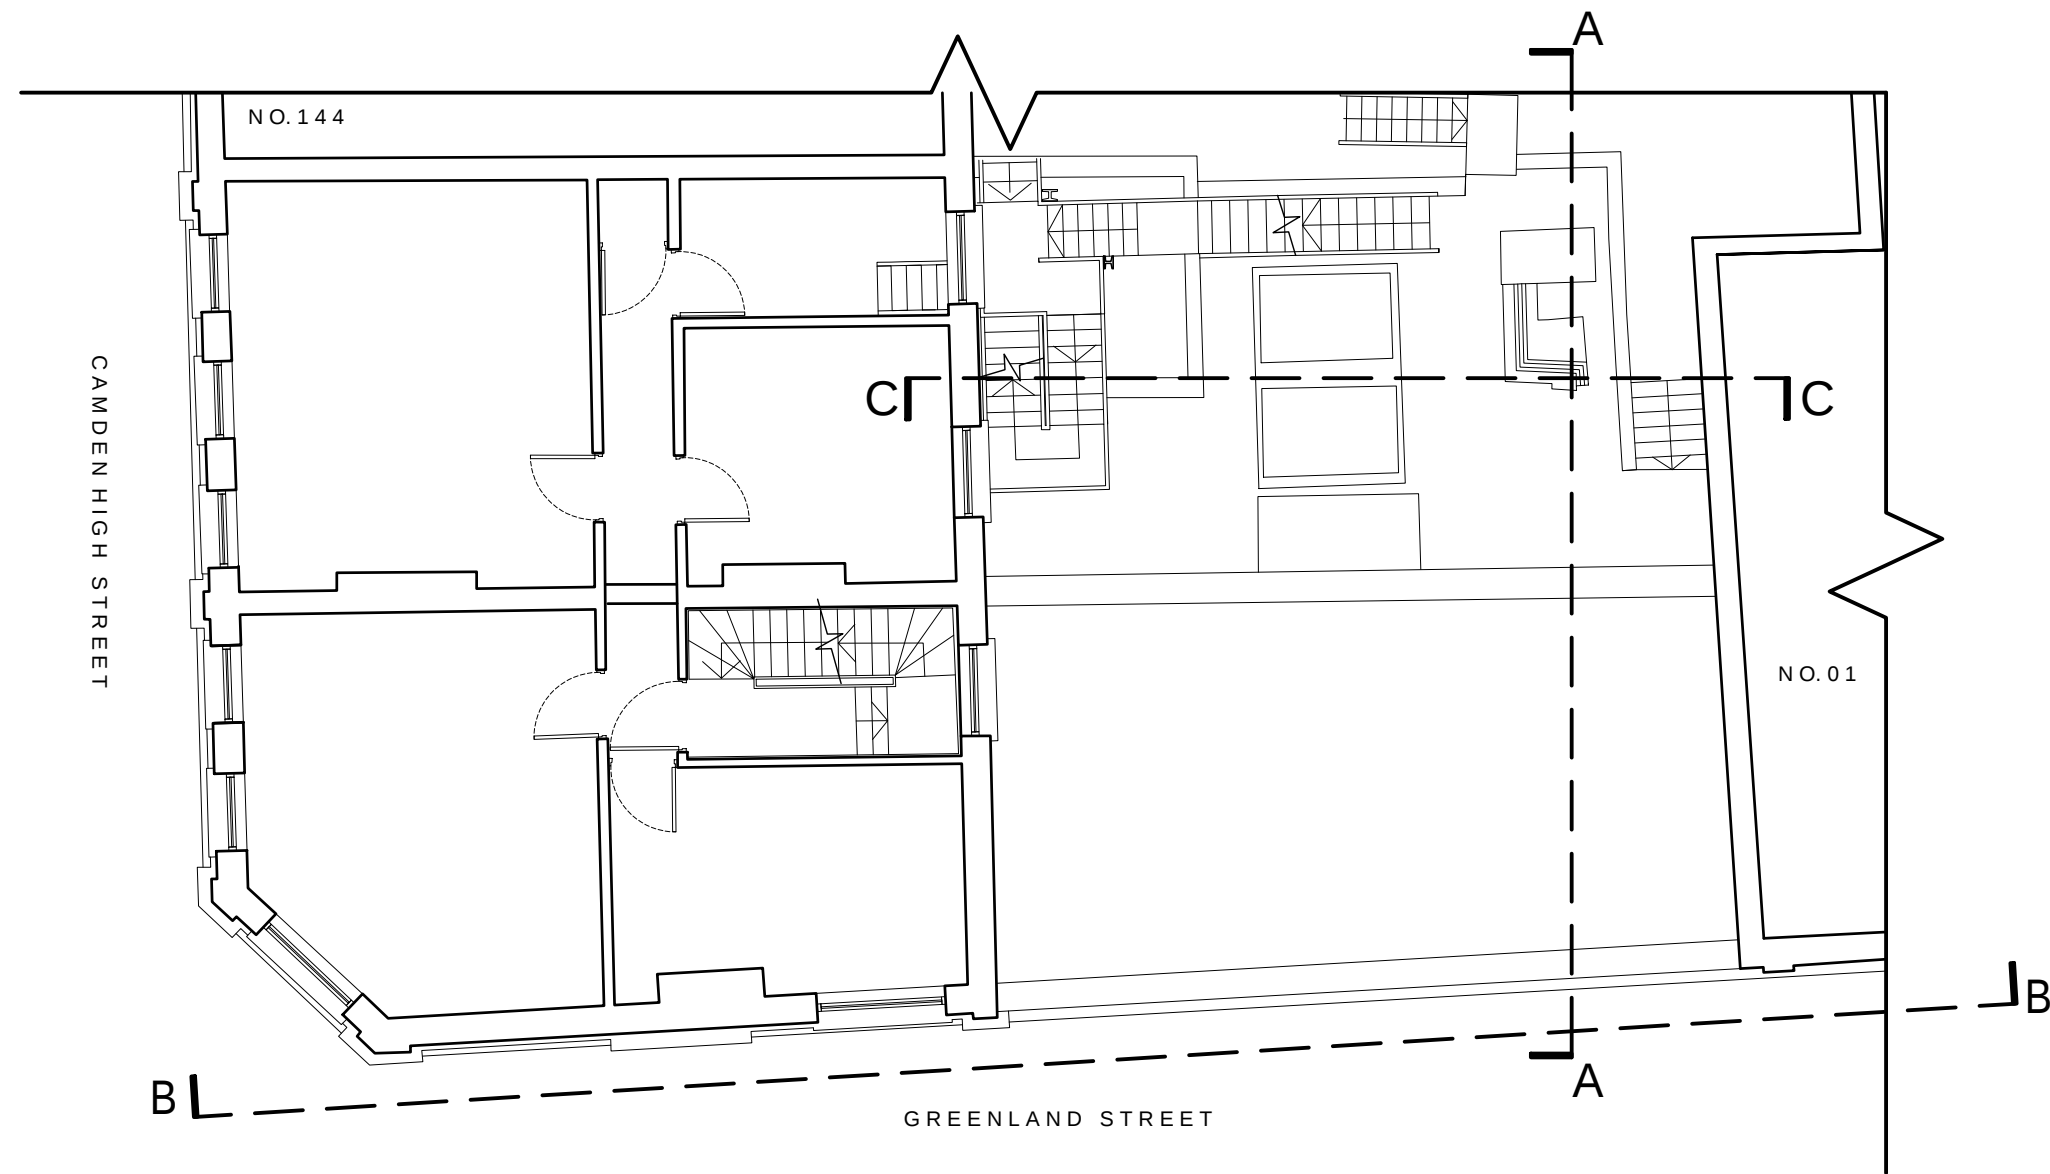


Do not scale off this drawing.
All areas and dimensions are approximate and subject to site survey.

rev.	rev. date	rev. description
------	-----------	------------------

tasou
associates
architects + structural engineers

4 Amwell Street, London. EC1R 1UQ T:020 7713 7070 F:020 7713 7071 E:tasou@tasou.co.uk		
project 140 · 142 CAMDEN HIGH ST LONDON NW1 0NG		
drwg title EXISTING SECOND FLOOR PLAN		
date SEPT 2019	drwg no. EX.02	rev.
scale @ A3 1:100	job no. 1745	

 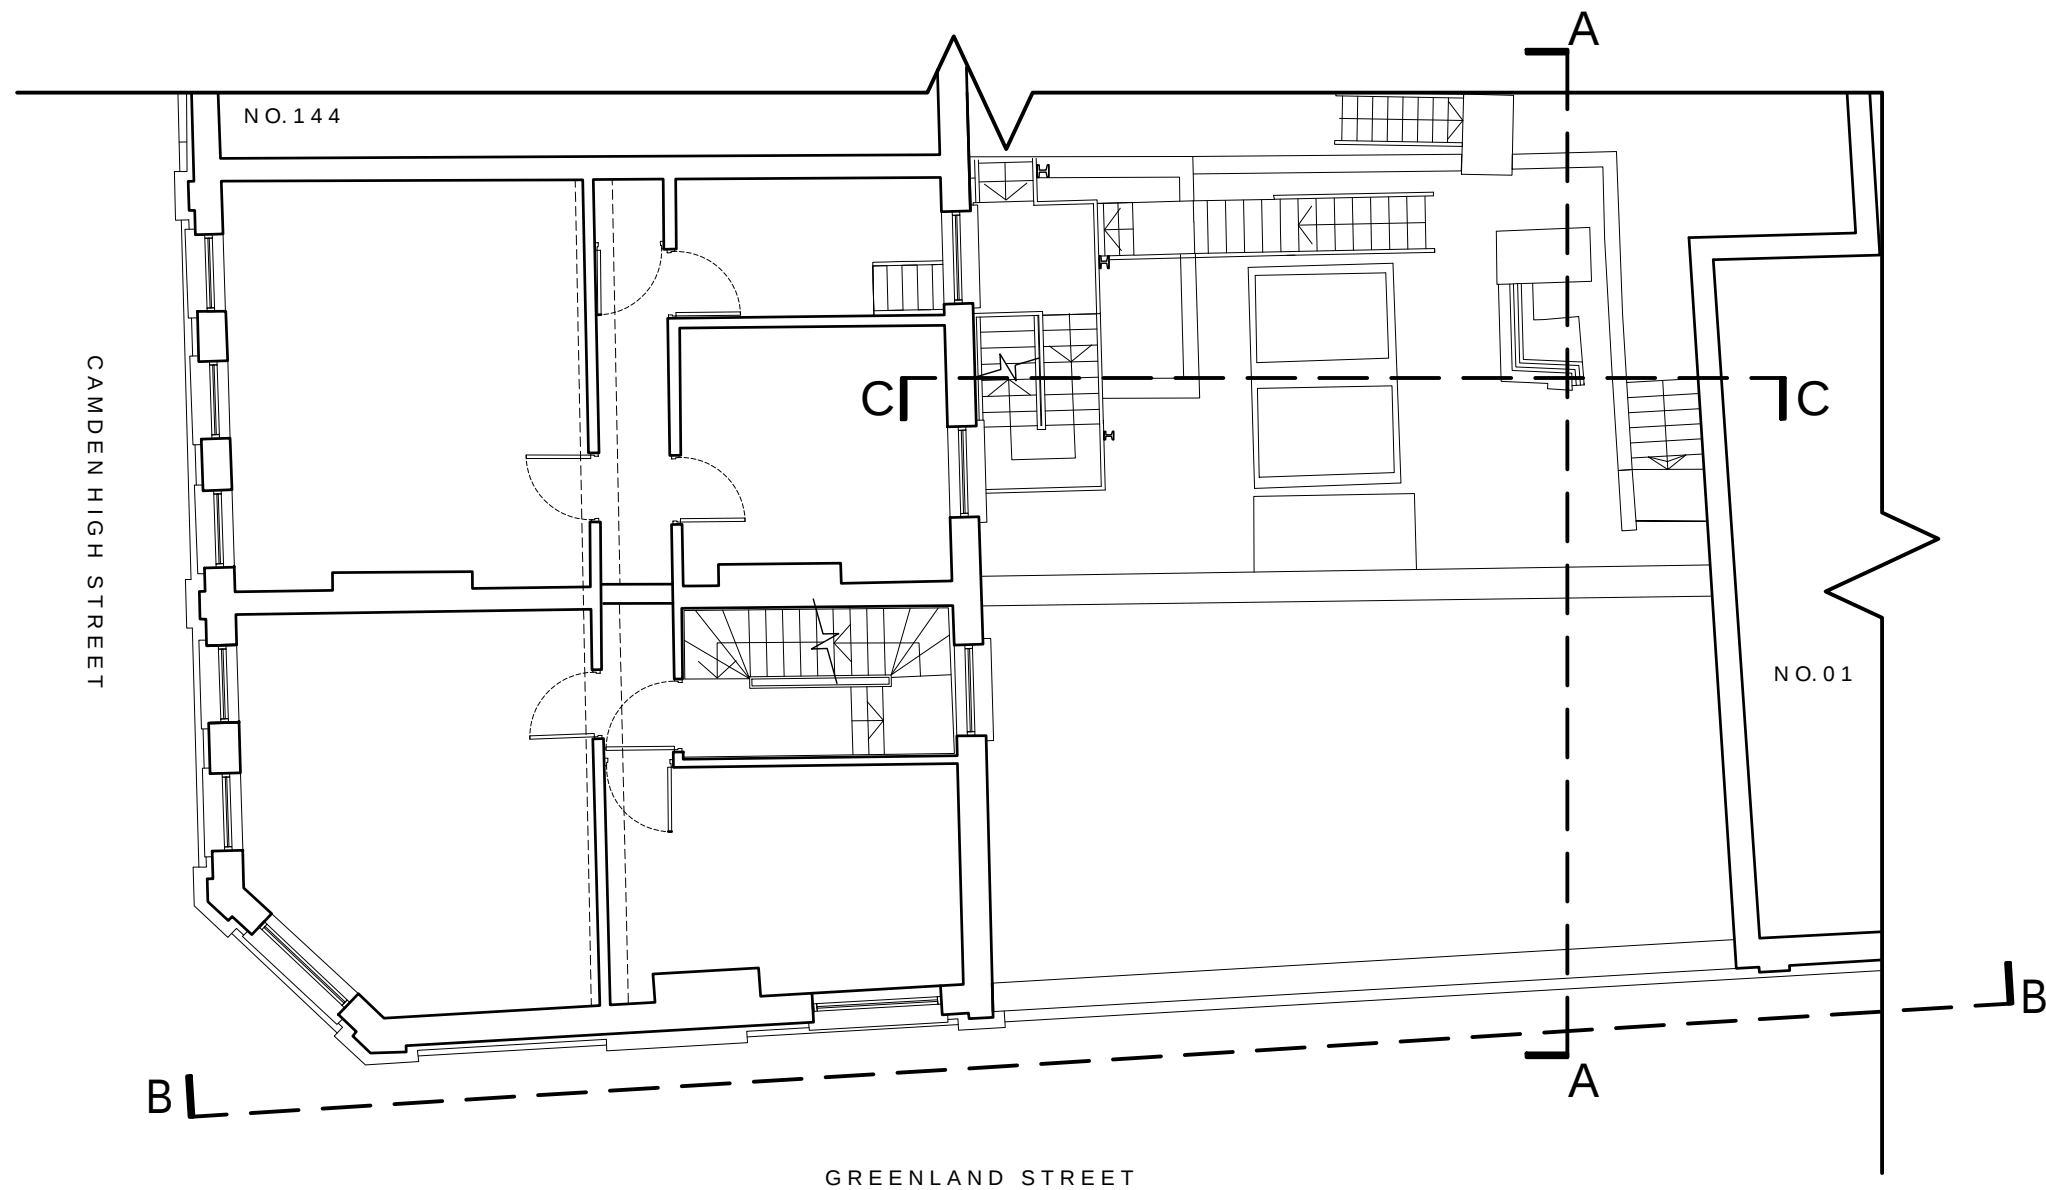

Do not scale off this drawing.
All areas and dimensions are approximate and subject to site survey.



rev.	rev. date	rev. description
------	-----------	------------------

tasou
associates

architects + structural engineers

4 Amwell Street, London. EC1R 1UQ T:020 7713 7070 F:020 7713 7071 E:tasou@tasou.co.uk		
project		
140 · 142 CAMDEN HIGH ST LONDON NW1 0NG		
drwg title		
EXISTING THIRD FLOOR PLAN		
date	drwg no.	rev.
SEPT 2019	EX.03	
scale @ A3	job no.	
1:100	1745	

© copyright of tasou associates

 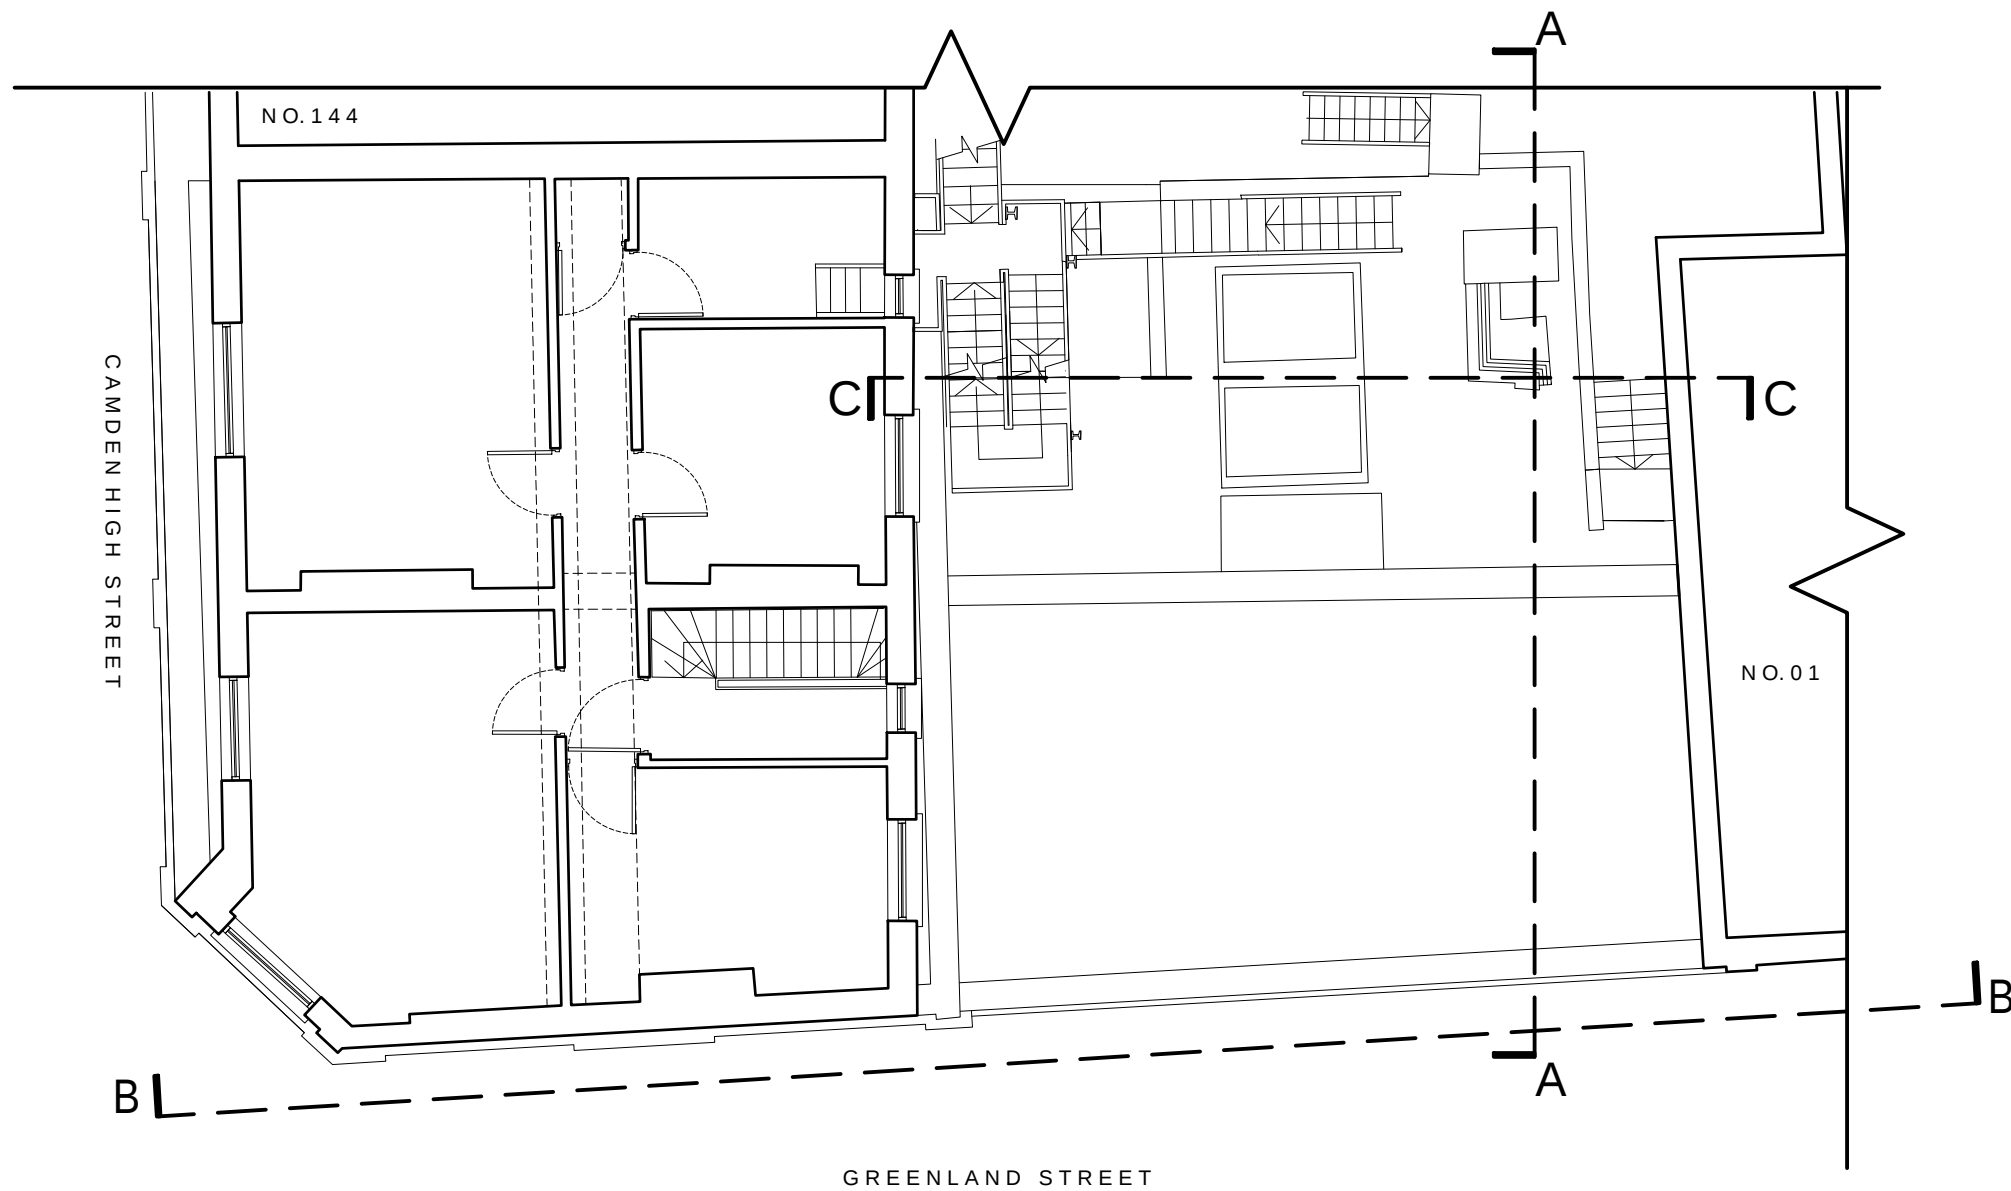

Do not scale off this drawing.
All areas and dimensions are approximate and subject to site survey.

rev.	rev. date	rev. description
------	-----------	------------------

tasou
associates
architects + structural engineers

4 Amwell Street, London. EC1R 1UQ T:020 7713 7070 F:020 7713 7071 E:tasou@tasou.co.uk		
project 140 · 142 CAMDEN HIGH ST LONDON NW1 0NG		
drwg title EXISTING FOURTH FLOOR PLAN		
date SEPT 2019	drwg no. EX.04	rev.
scale @ A3 1:100	job no. 1745	



Do not scale off this drawing.
All areas and dimensions are approximate and subject to site survey.

rev.	rev. date	rev. description
------	-----------	------------------

tasou

associates

architects + structural engineers

4 Amwell Street, London. EC1R 1UQ T:020 7713 7070 F:020 7713 7071 E:tasou@tasou.co.uk		
project		
140 · 142 CAMDEN HIGH ST LONDON NW1 0NG		
drwg title		
EXISTING Section AA		
date	drwg no.	rev.
SEPT 2019	EX.05	
scale @ A3	job no.	
1:100	1745	

BOUNDARY


BOUNDARY



CAMDEN
HIGH STREET

GREENLAND STREET

NO. 01

 

Do not scale off this drawing.
All areas and dimensions are approximate and subject to site survey.

rev.	rev. date	rev. description
------	-----------	------------------

tasou
associates architects + structural engineers


4 Amwell Street, London. EC1R 1UG
T:020 7713 7070 F:020 7713 7071 E:tasou@tasou.co.uk

project
140 - 142 CAMDEN HIGH ST
LONDON
NW1 0NG

dwg title
EXISTING STREET ELEVATION
Section BB

date SEPT 2019	dwg no. EX.06	rev.
scale @ A3 1:100	job no. 1745	

© copyright of tasou associates

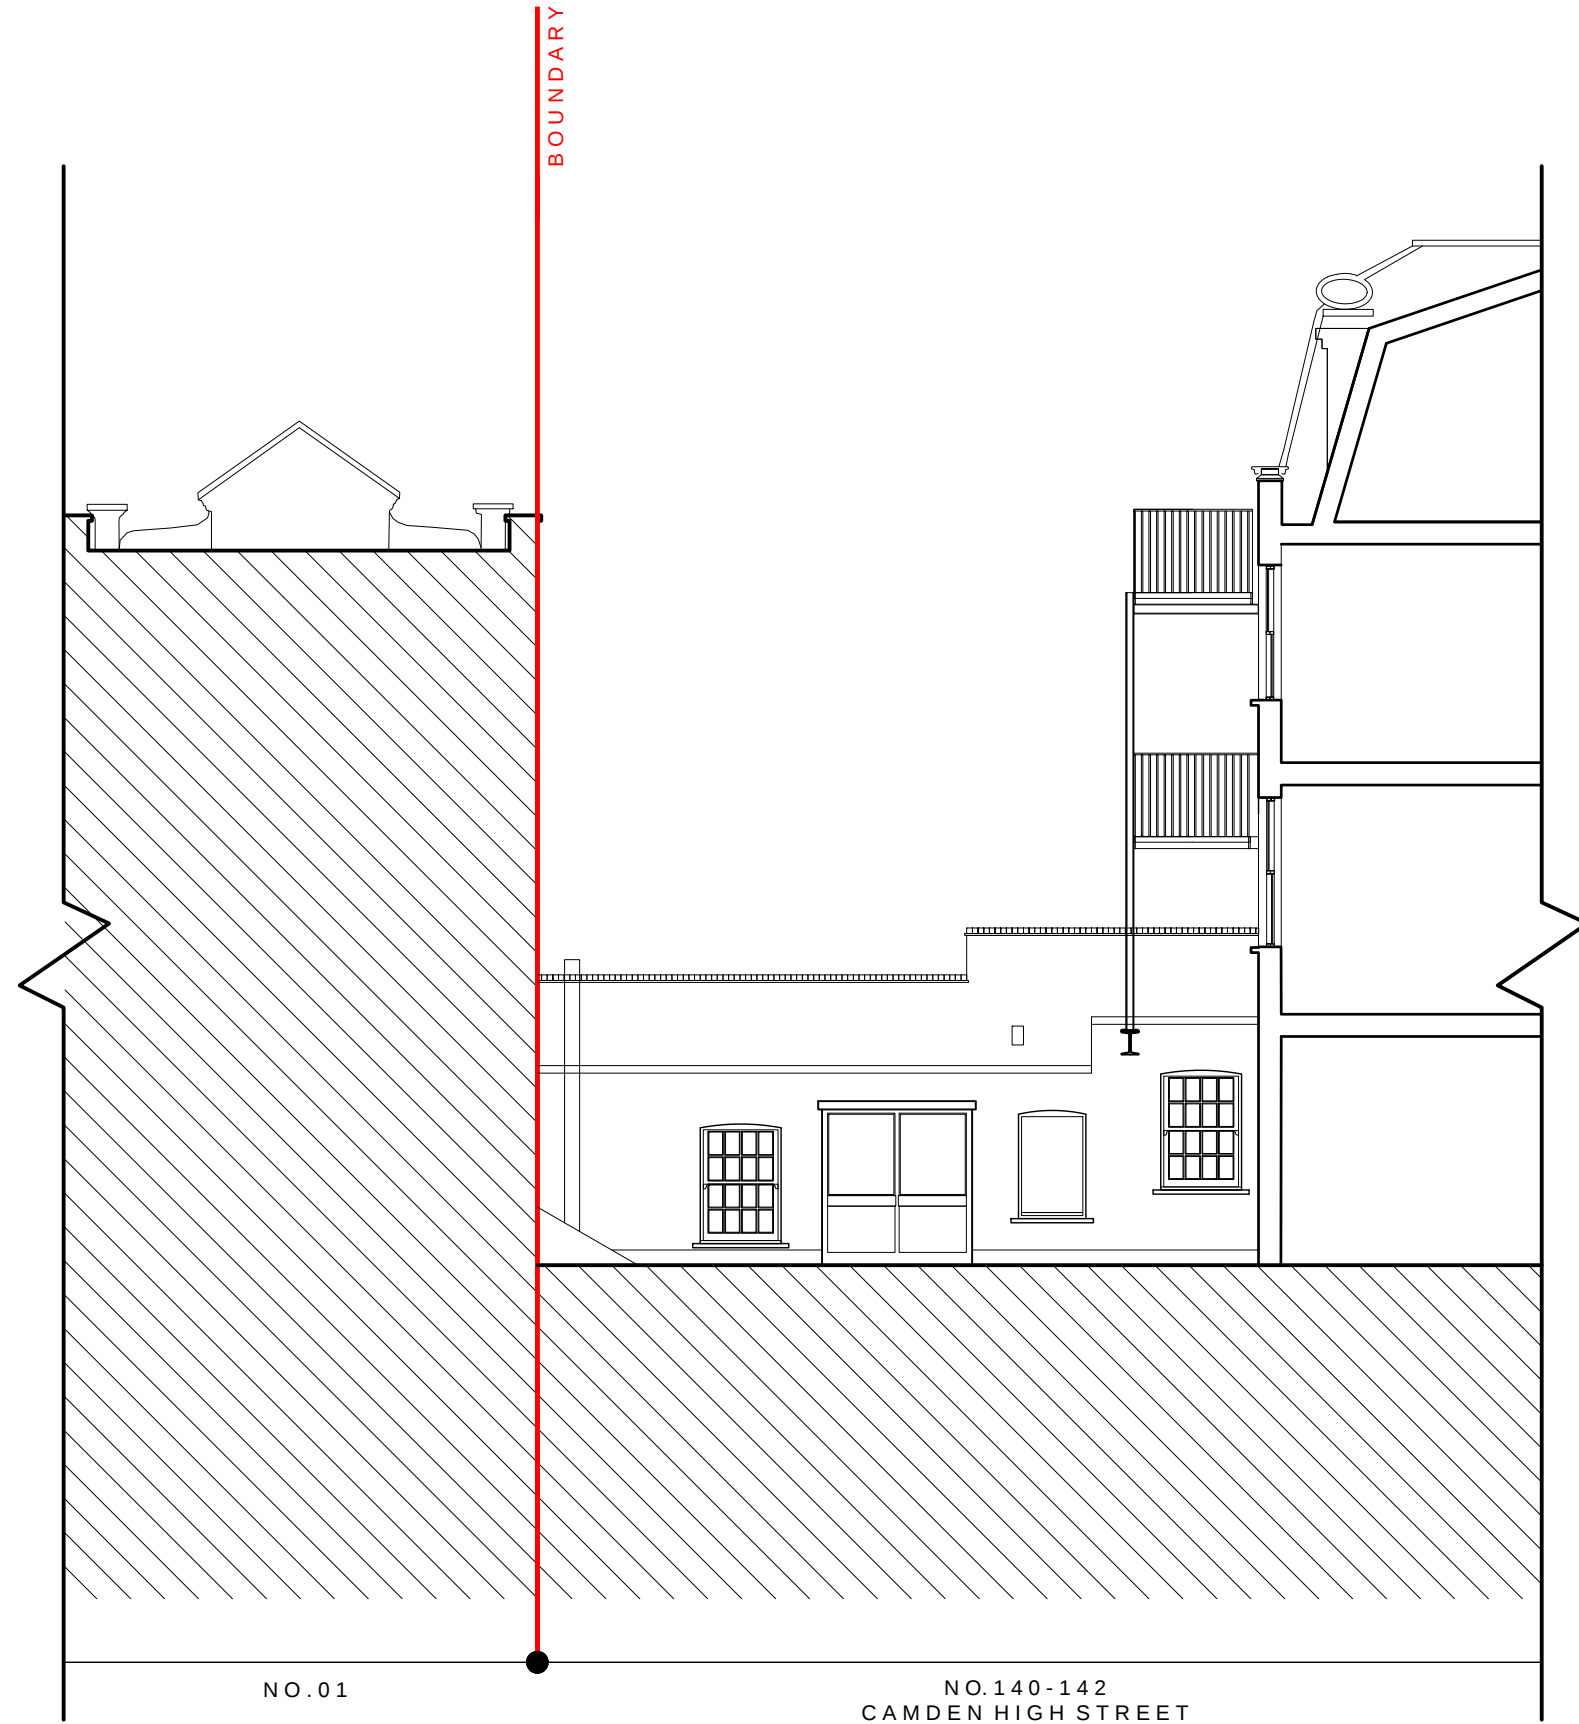

Do not scale off this drawing.
All areas and dimensions are approximate and subject to site survey.

rev.	rev. date	rev. description
------	-----------	------------------

tasou

associates

architects + structural engineers

4 Amwell Street, London. EC1R 1UQ T:020 7713 7070 F:020 7713 7071 E:tasou@tasou.co.uk		
project		
140 · 142 CAMDEN HIGH ST LONDON NW1 0NG		
drwg title		
EXISTING Section CC		
date	drwg no.	rev.
SEPT 2019	EX.07	
scale @ A3	job no.	
1:100	1745	

