


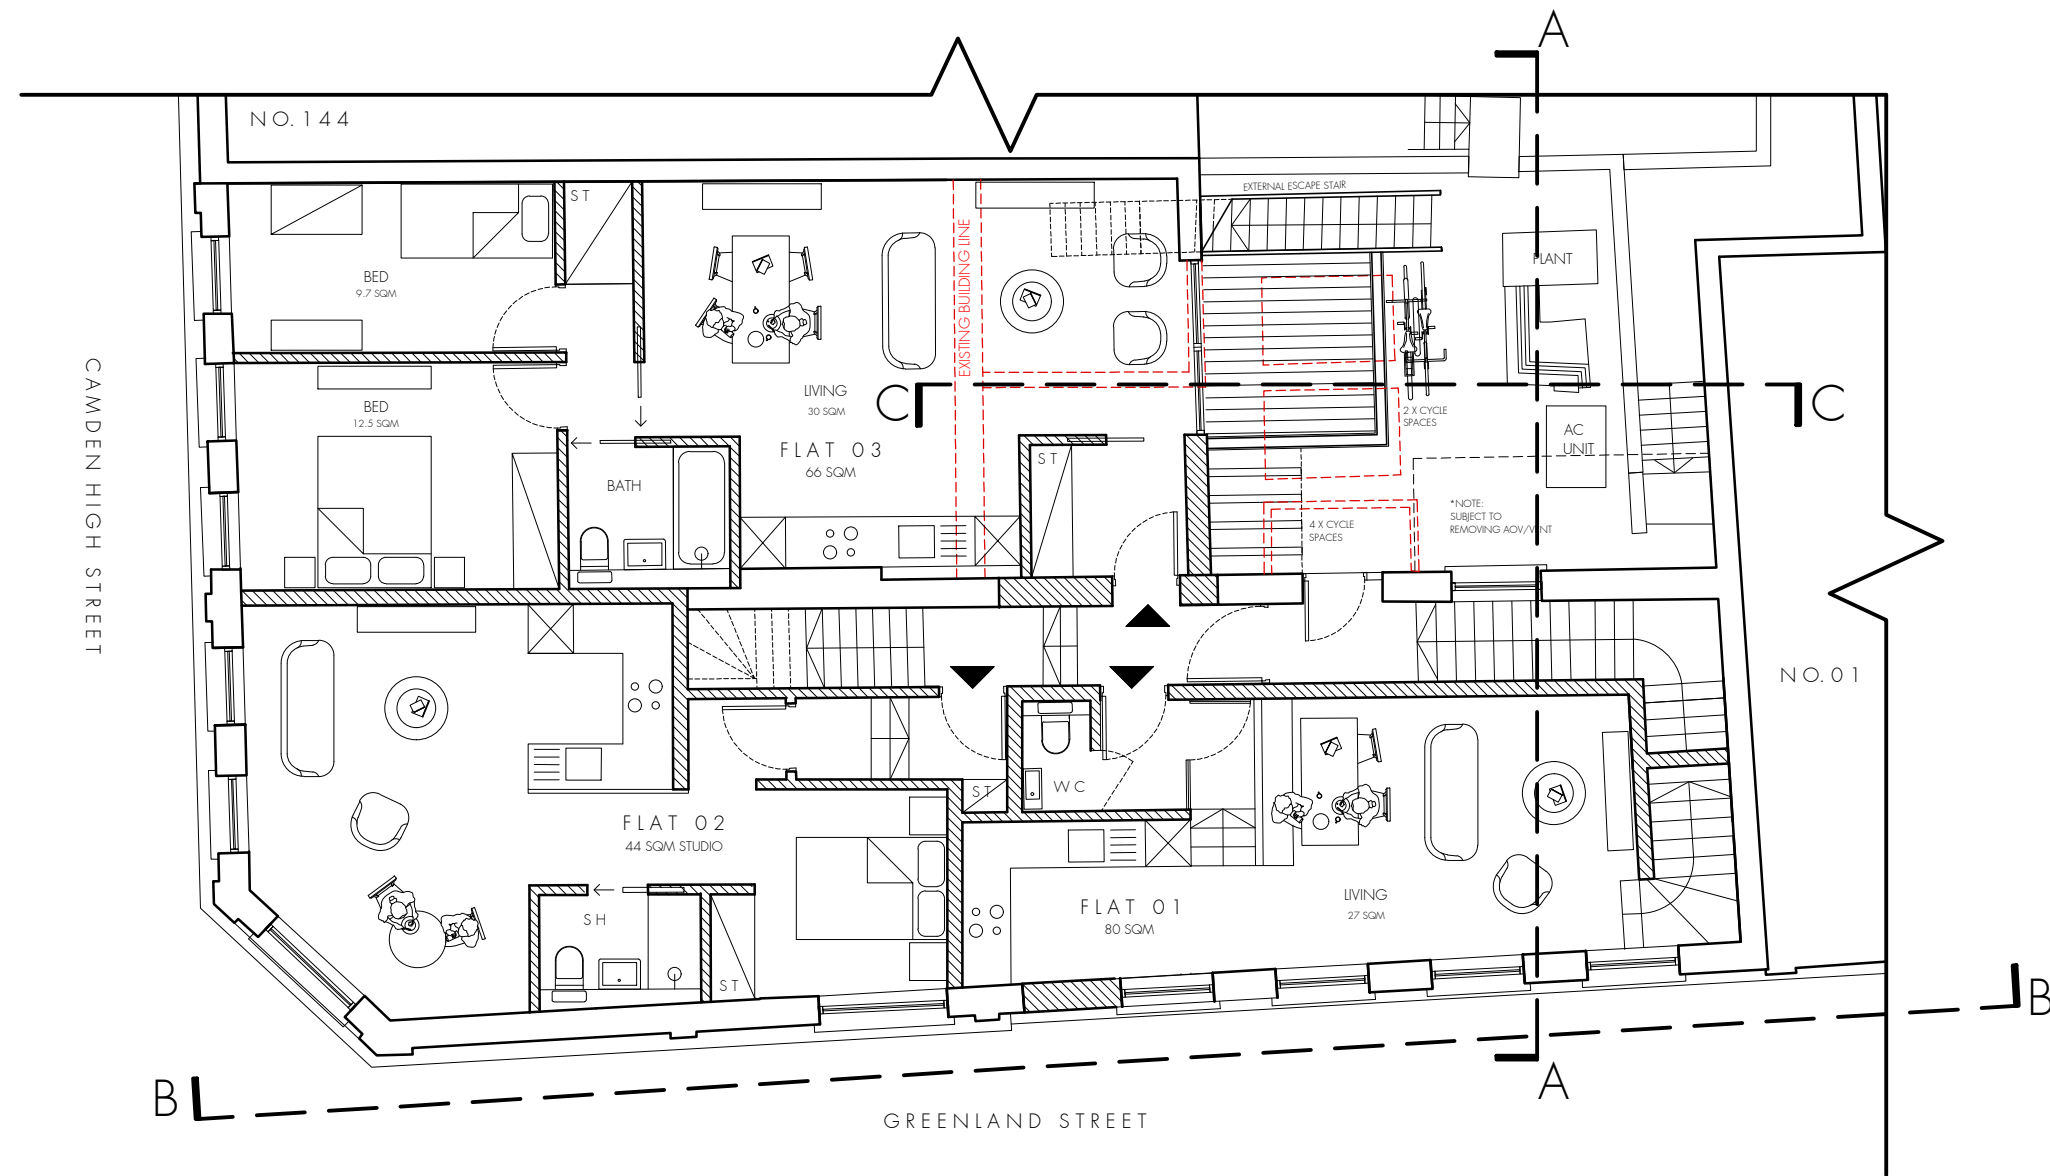


Do not scale off this drawing. All areas and dimensions are approximate and subject to site survey.		
rev.	rev. date	rev. description

tasou
associates

architects + structural engineers

4 Amwell Street, London. EC1R 1UG T:020 7713 7070 F:020 7713 7071 E:tasou@tasou.co.uk		
project		
140 - 142 CAMDEN HIGH ST LONDON NW1 0NG		
drwg title		
PROPOSED FIRST FLOOR PLAN		
date	drwg no.	rev.
SEPT 2019	PA.01	
scale @ A3	job no.	
1:100	1745	

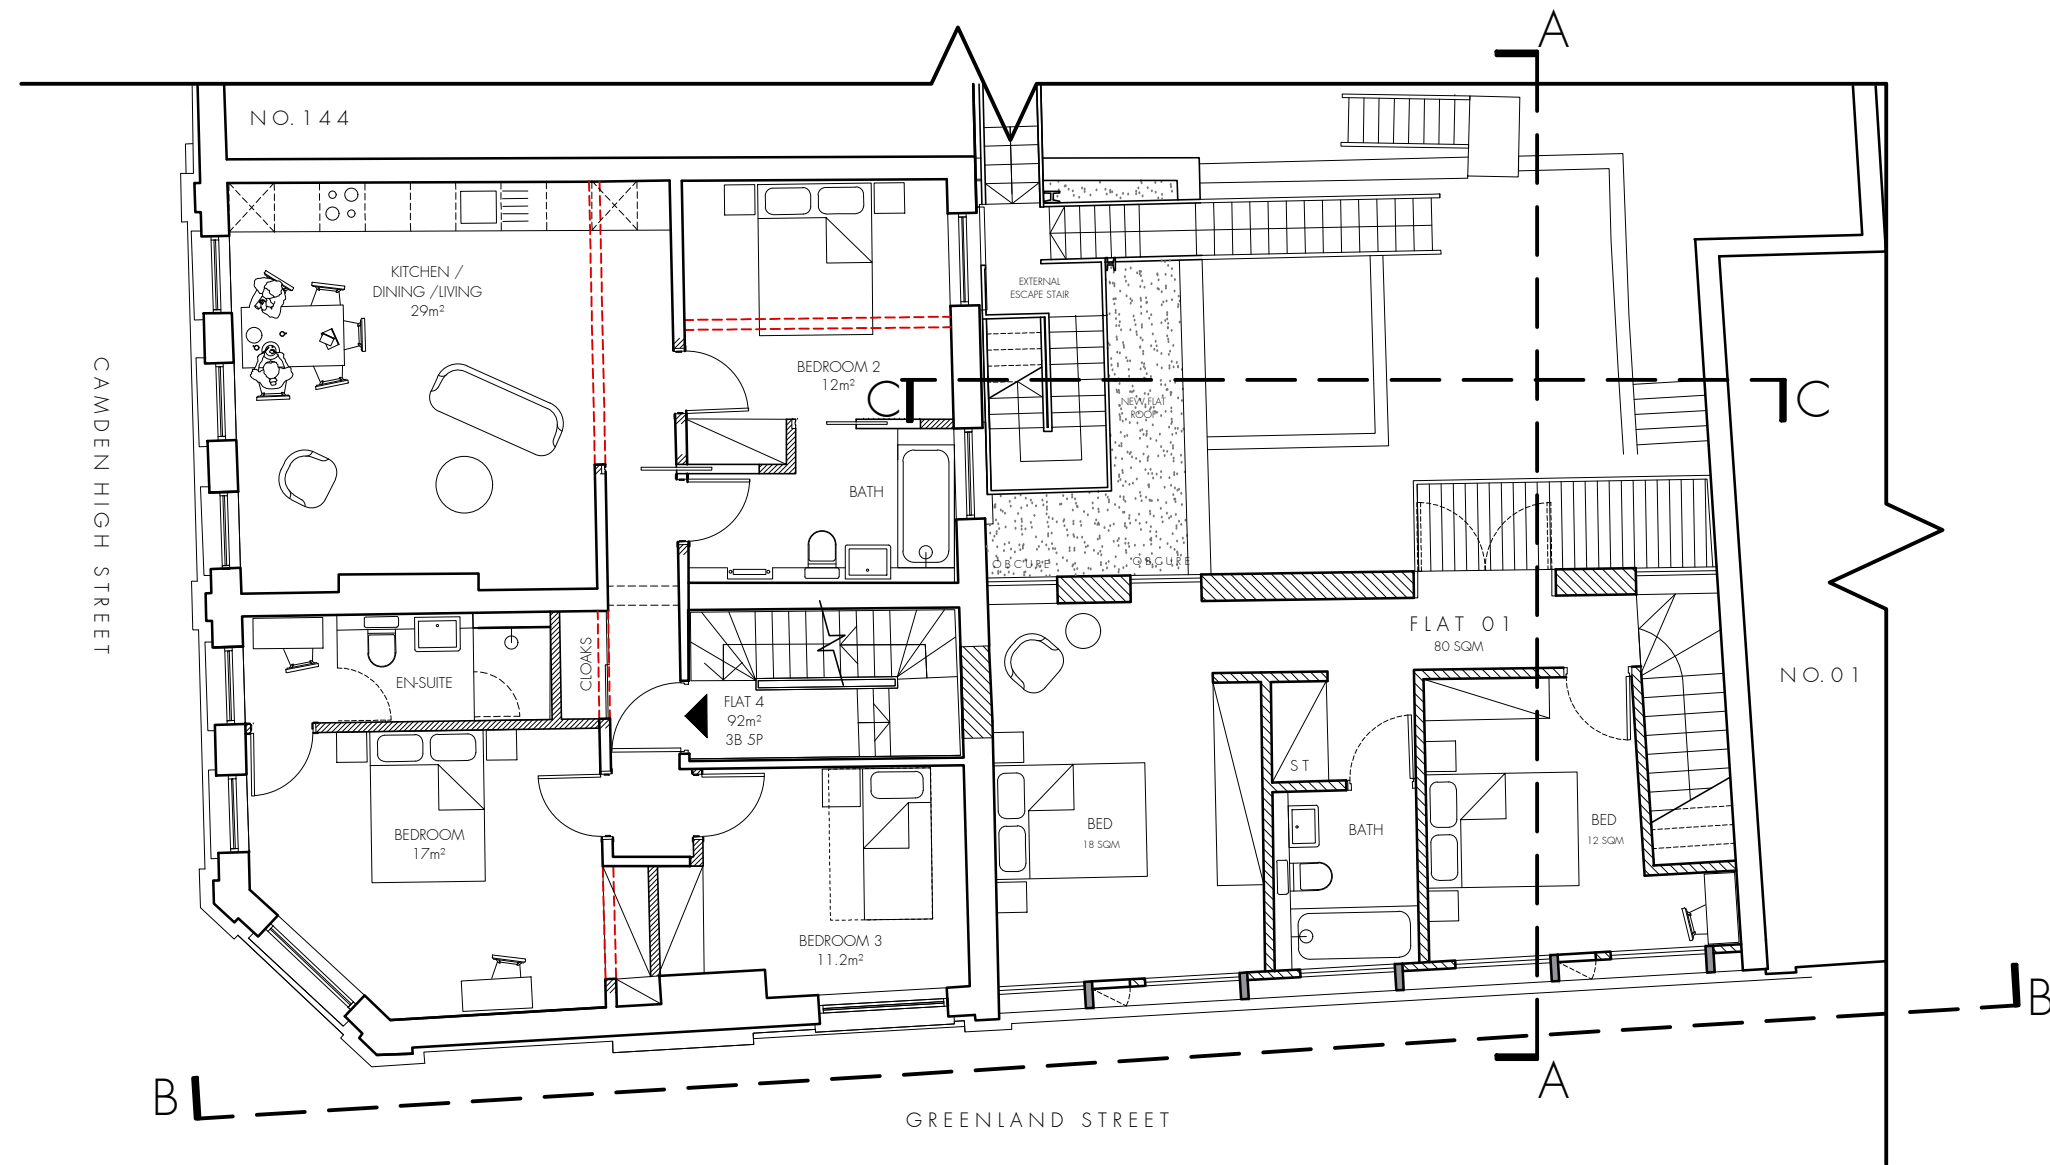


Do not scale off this drawing. All areas and dimensions are approximate and subject to site survey.		
rev.	rev. date	rev. description

tasou
associates

architects + structural engineers

4 Amwell Street, London. EC1R 1UG T:020 7713 7070 F:020 7713 7071 E:tasou@tasou.co.uk		
project		
140 - 142 CAMDEN HIGH ST LONDON NW1 0NG		
drwg title		
PROPOSED SECOND FLOOR PLAN		
date	drwg no.	rev.
SEPT 2019	PA.02	
scale @ A3	job no.	
1:100	1745	

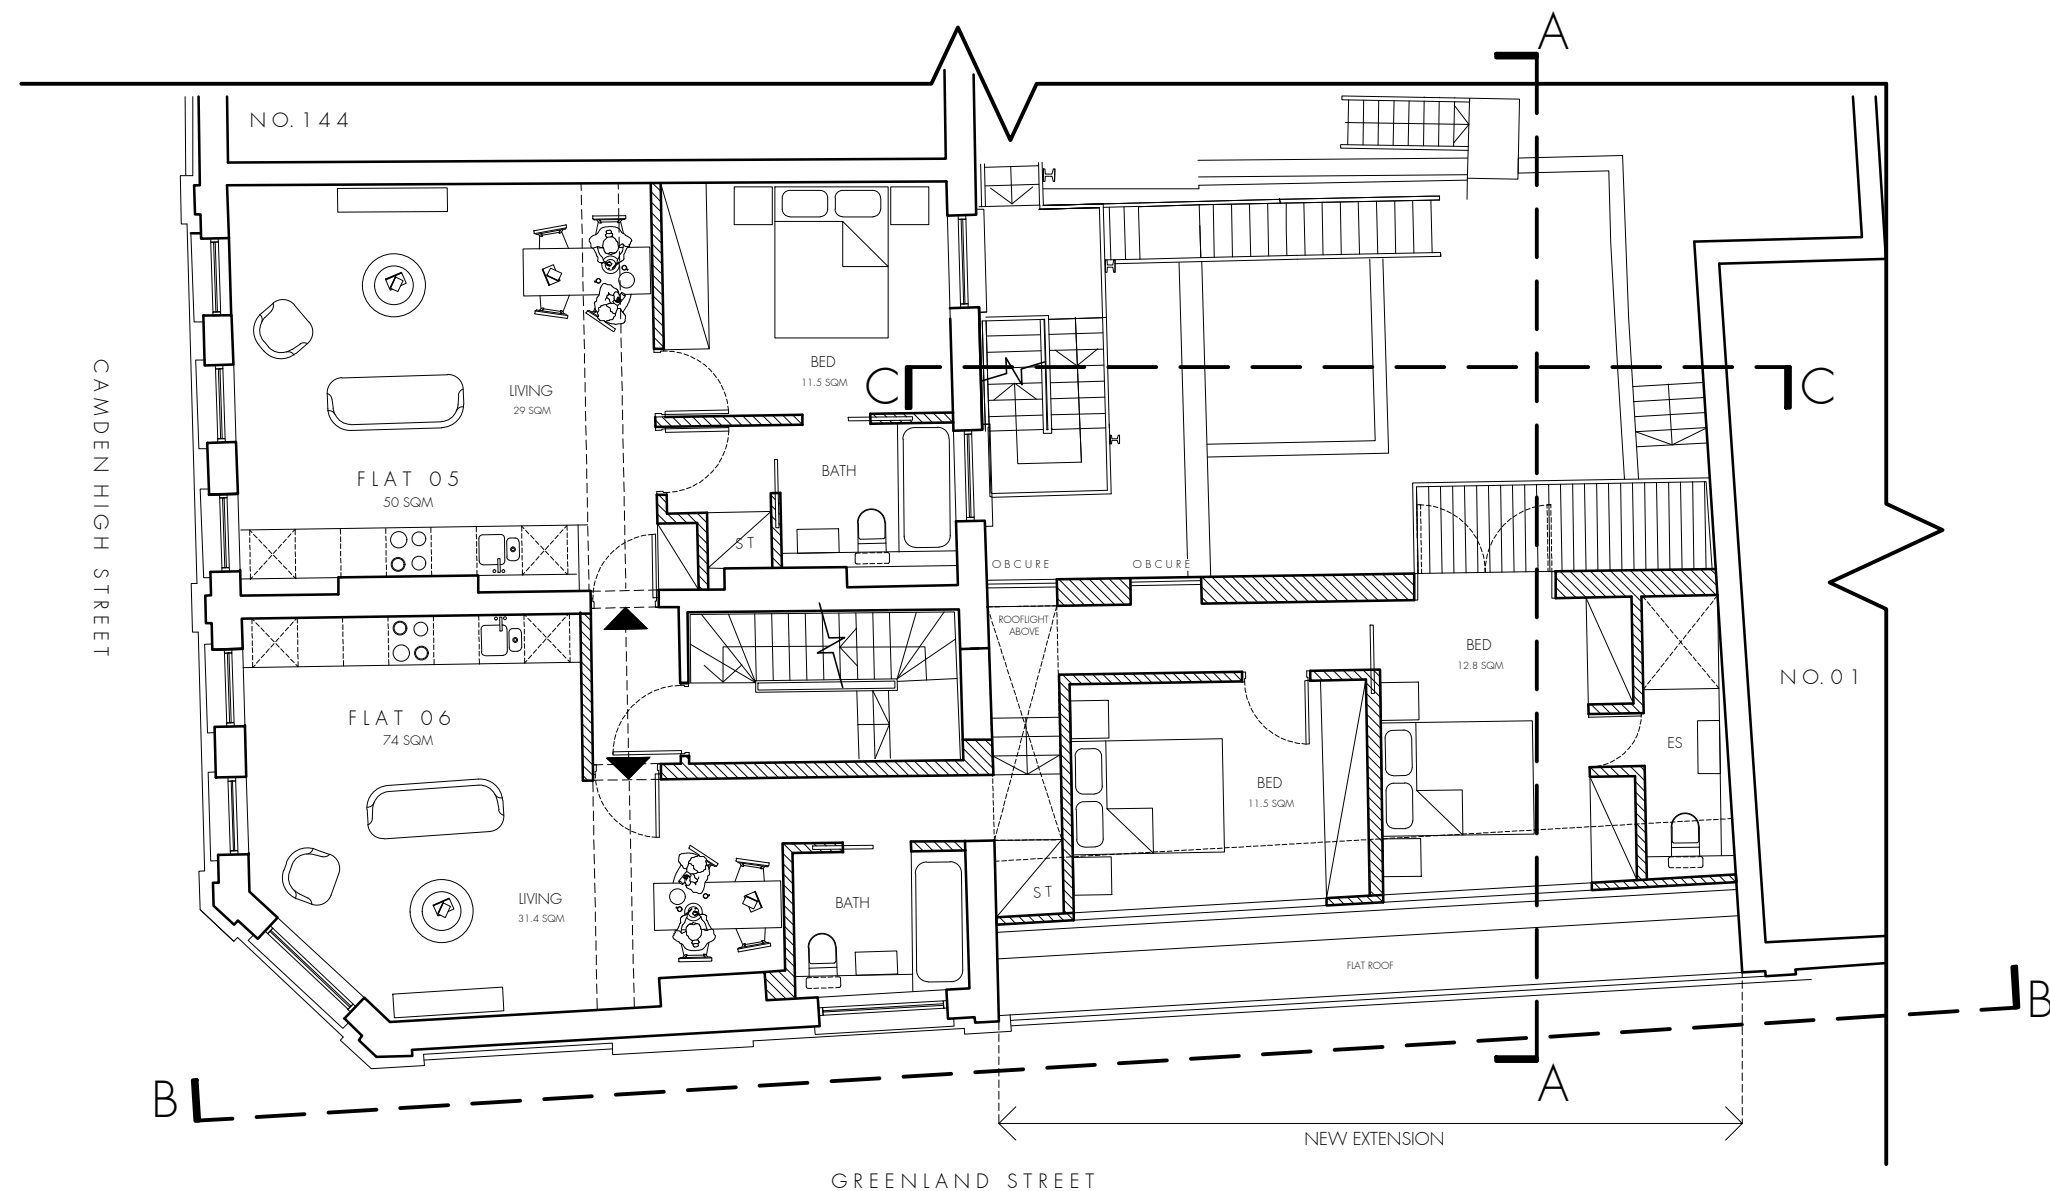

Do not scale off this drawing.
All areas and dimensions are approximate and subject to site survey.

rev.	rev. date	rev. description

tasou
associates architects + structural engineers


4 Amwell Street, London. EC1R 1UG
T:020 7713 7070 F:020 7713 7071 E:tasou@tasou.co.uk

project
140 - 142 CAMDEN HIGH ST
LONDON
NW1 0NG

dwg title
PROPOSED
THIRD FLOOR PLAN

date SEPT 2019	dwg no. PA.03	rev.
scale @ A3 1:100	job no. 1745	

© copyright of tasou associates

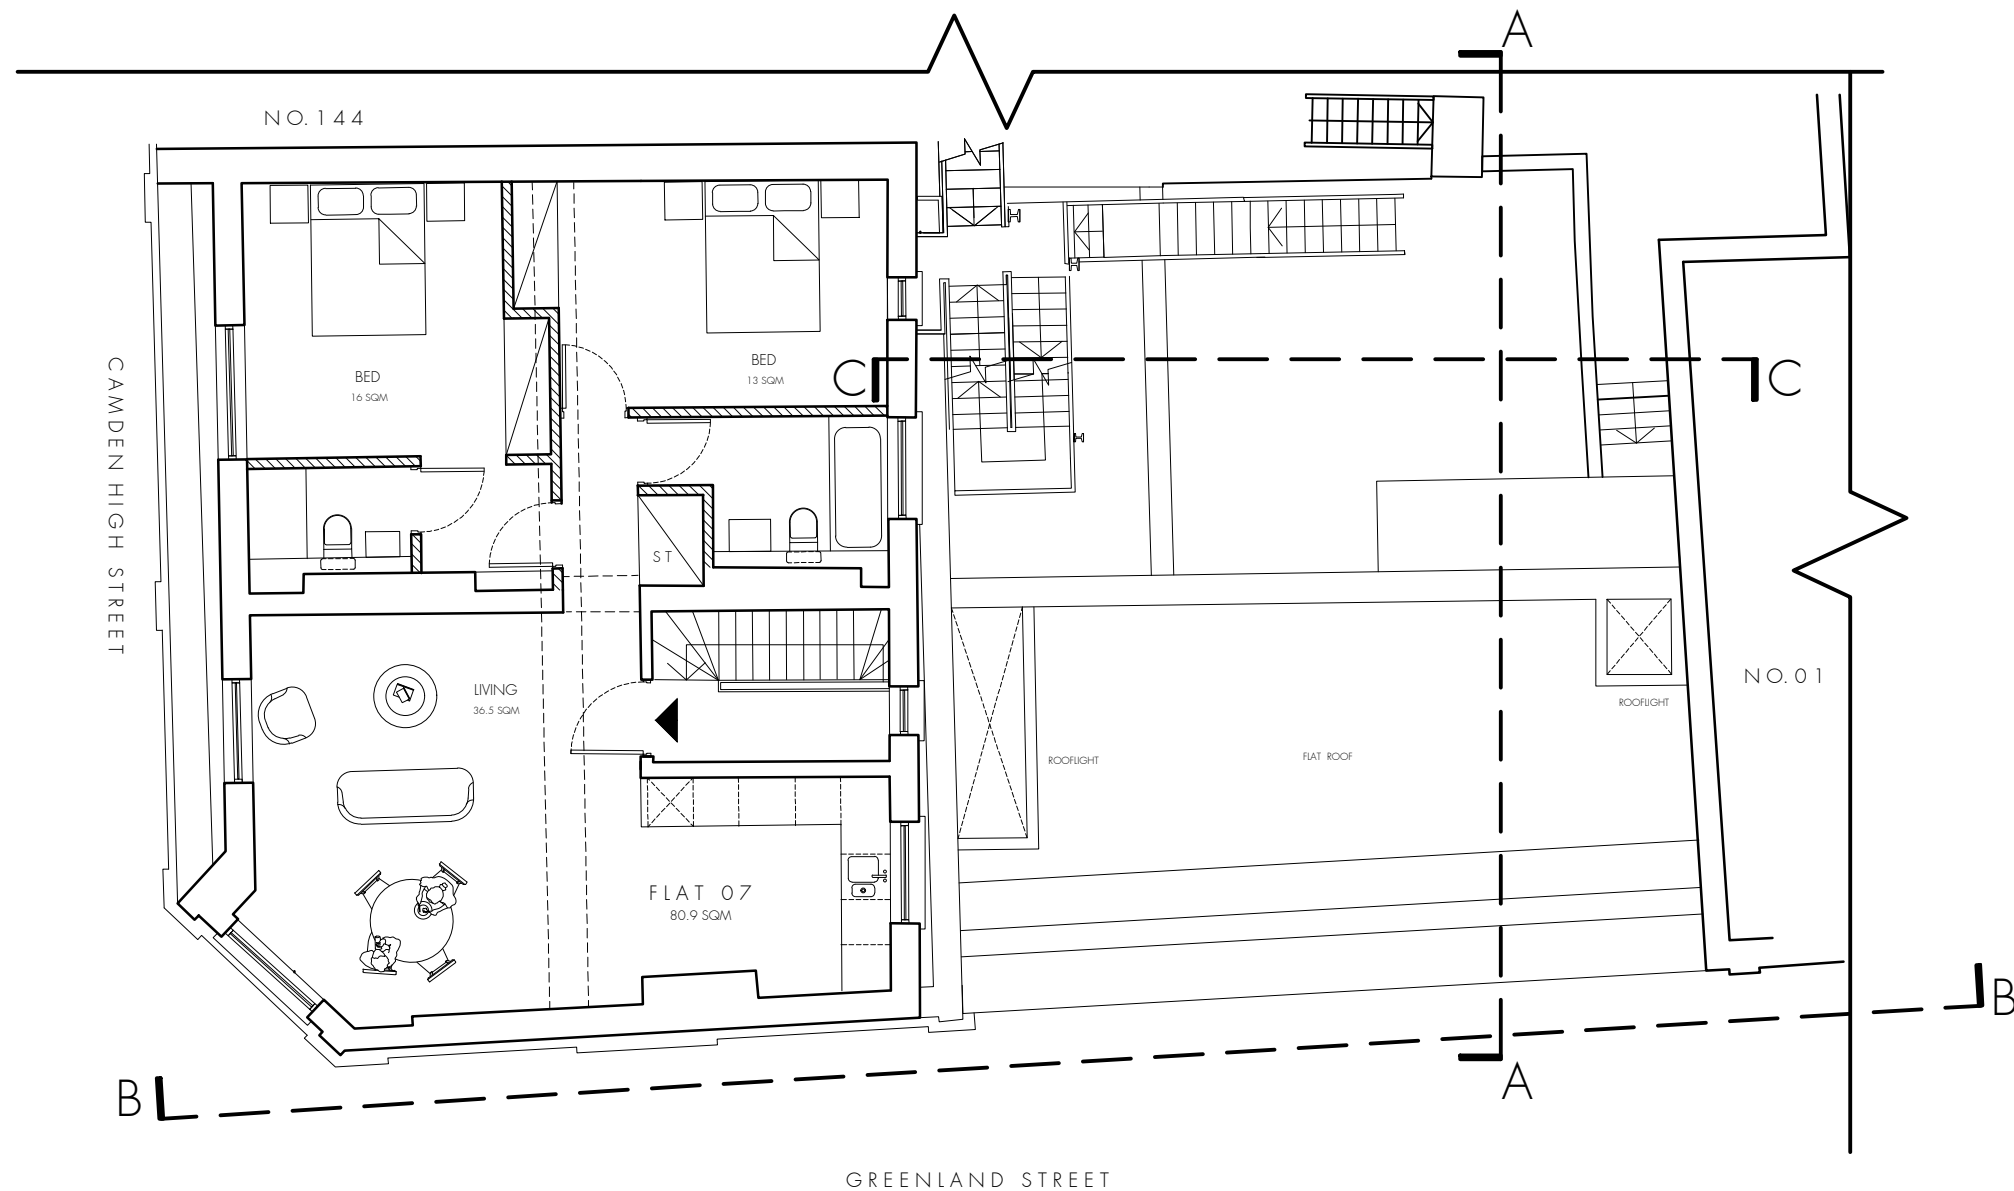


Do not scale off this drawing. All areas and dimensions are approximate and subject to site survey.		
rev.	rev. date	rev. description

tasou
associates

architects + structural engineers

4 Amwell Street, London. EC1R 1UG T:020 7713 7070 F:020 7713 7071 E:tasou@tasou.co.uk		
project		
140 - 142 CAMDEN HIGH ST LONDON NW1 0NG		
drwg title		
PROPOSED FOURTH FLOOR PLAN		
date	drwg no.	rev.
SEPT 2019	PA.04	
scale @ A3	job no.	
1:100	1745	

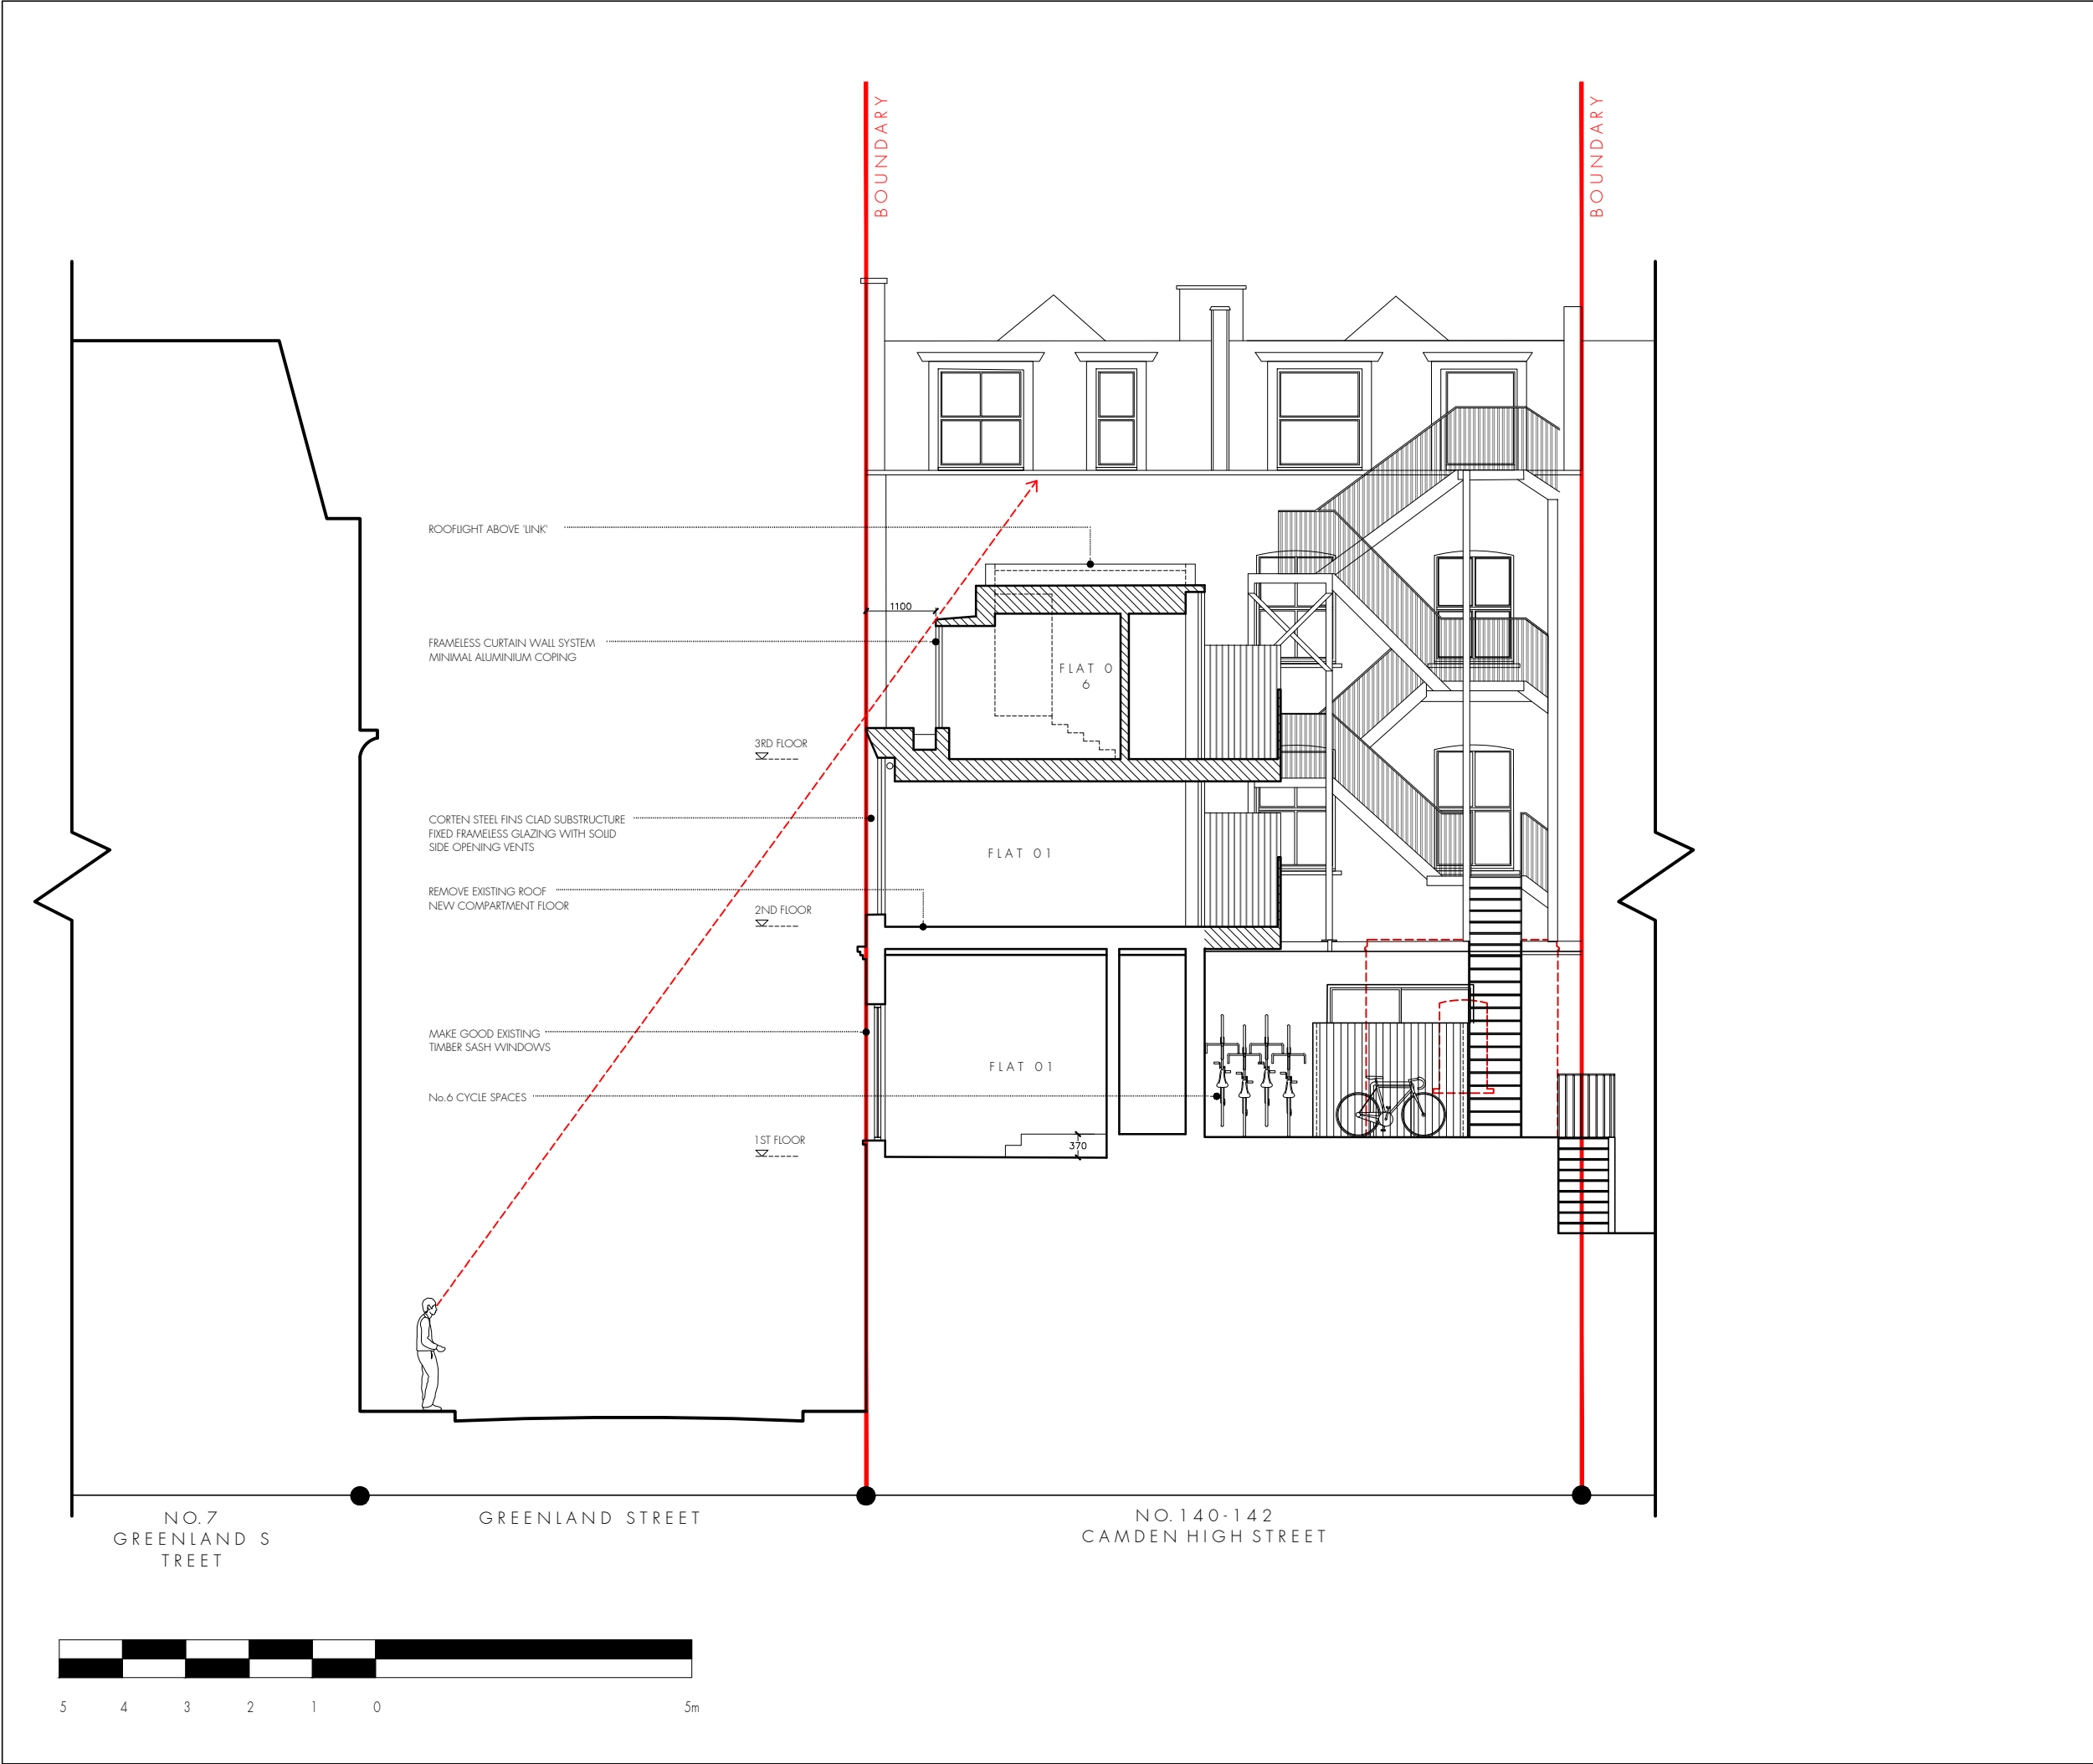


Do not scale off this drawing. All areas and dimensions are approximate and subject to site survey.		
rev.	rev. date	rev. description


tasou
associates

architects + structural engineers

4 Amwell Street, London. EC1R 1UG T:020 7713 7070 F:020 7713 7071 E:tasou@tasou.co.uk		
project		
140 - 142 CAMDEN HIGH ST LONDON NW1 0NG		
drwg title		
PROPOSED Section AA		
date	drwg no.	rev.
SEPT 2019	PA.05	
scale @ A3	job no.	
1:100	1745	

 

date SEPT 2019	dwg no. PA.06	rev.
scale @ A3 1:100	job no. 1745	

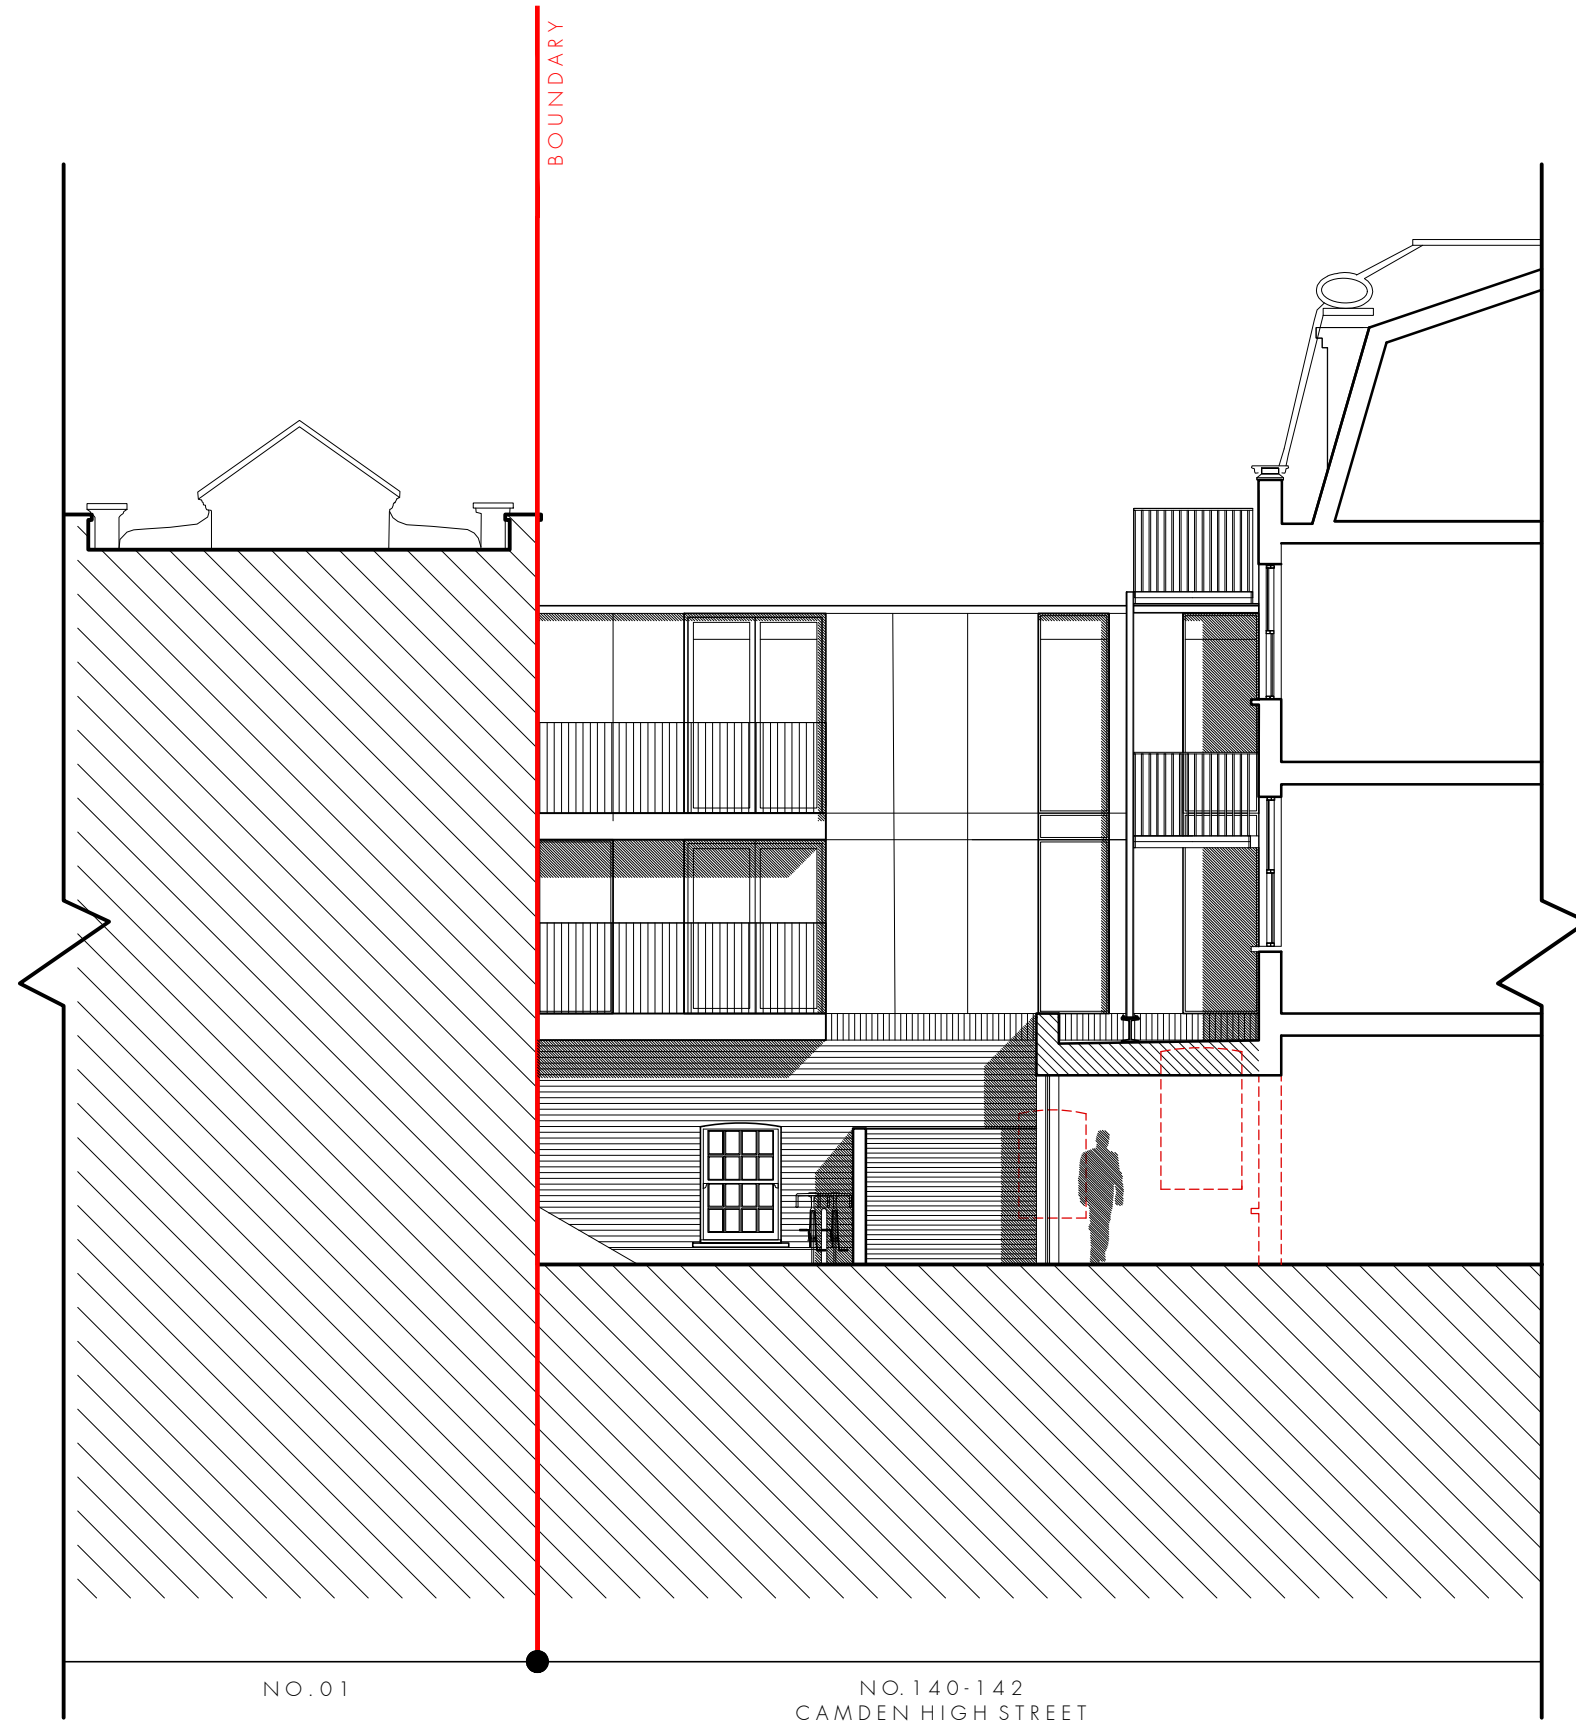

Do not scale off this drawing. All areas and dimensions are approximate and subject to site survey.		
rev.	rev. date	rev. description

tasou
associates

architects + structural engineers

4 Amwell Street, London. EC1R 1UG T:020 7713 7070 F:020 7713 7071 E:tasou@tasou.co.uk		
project		
140 - 142 CAMDEN HIGH ST LONDON NW1 0NG		
drwg title		
PROPOSED Section CC		
date	drwg no.	rev.
SEPT 2019	PA.07	
scale @ A3	job no.	
1:100	1745	

Do not scale off this drawing.
All areas and dimensions are approximate and subject to site survey.

rev.	rev. date	rev. description
------	-----------	------------------

tasou
associates

architects + structural engineers

4 Amwell Street, London. EC1R 1UG T:020 7713 7070 F:020 7713 7071 E:tasou@tasou.co.uk		
project 140 - 142 CAMDEN HIGH ST LONDON NW1 0NG		
drwg title PROPOSED LONG STREET ELEVATION		
date SEPT 2019	drwg no. PA.08	rev.
scale @ A3 1:200	job no. 1745	

