


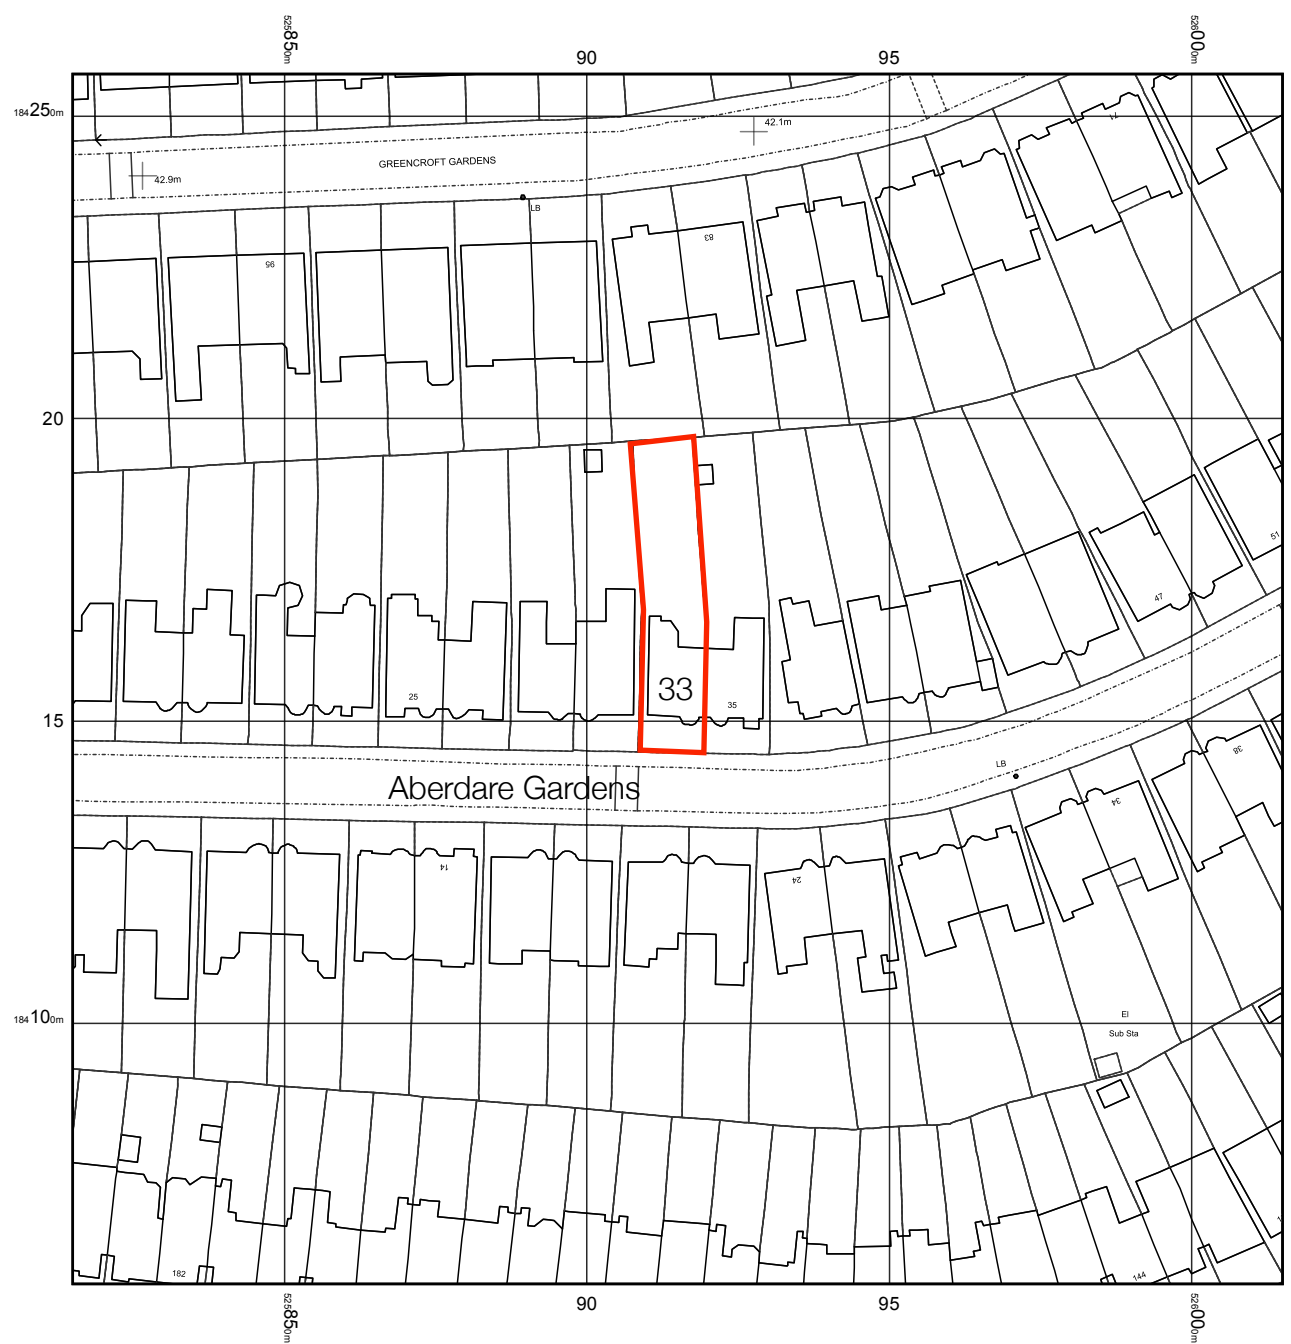

NOTES

© This drawing copyright Barnaby Gunning 2020
Do not scale from this drawing
Dimensions to be verified on site prior to construction.
Unless otherwise indicated, all dimensions are in millimetres.


B: Site Location Plan



© Crown copyright and database rights 2020 Ordnance Survey 100048957. The representation of road, track or path is no evidence of a boundary or right of way. The representation of features as lines is no evidence of a property boundary.

A	Issued for planning	20/02/2020
revision	description	date

Studio Ltd
63 Loudoun Rd, London NW8 0DQ, UK
+44 20 73 72 24 24
barnabygunning.com

 

Barnaby Gunning
drawing no: 327_A_011 revision: A
date: 20 February 2020
site address: 33 Aberdare Gardens
London
NW6 3AJ
title: Existing Site Plans
scale: 1:100@A1
work stage: PLANNING