



A: Ground Floor Plan

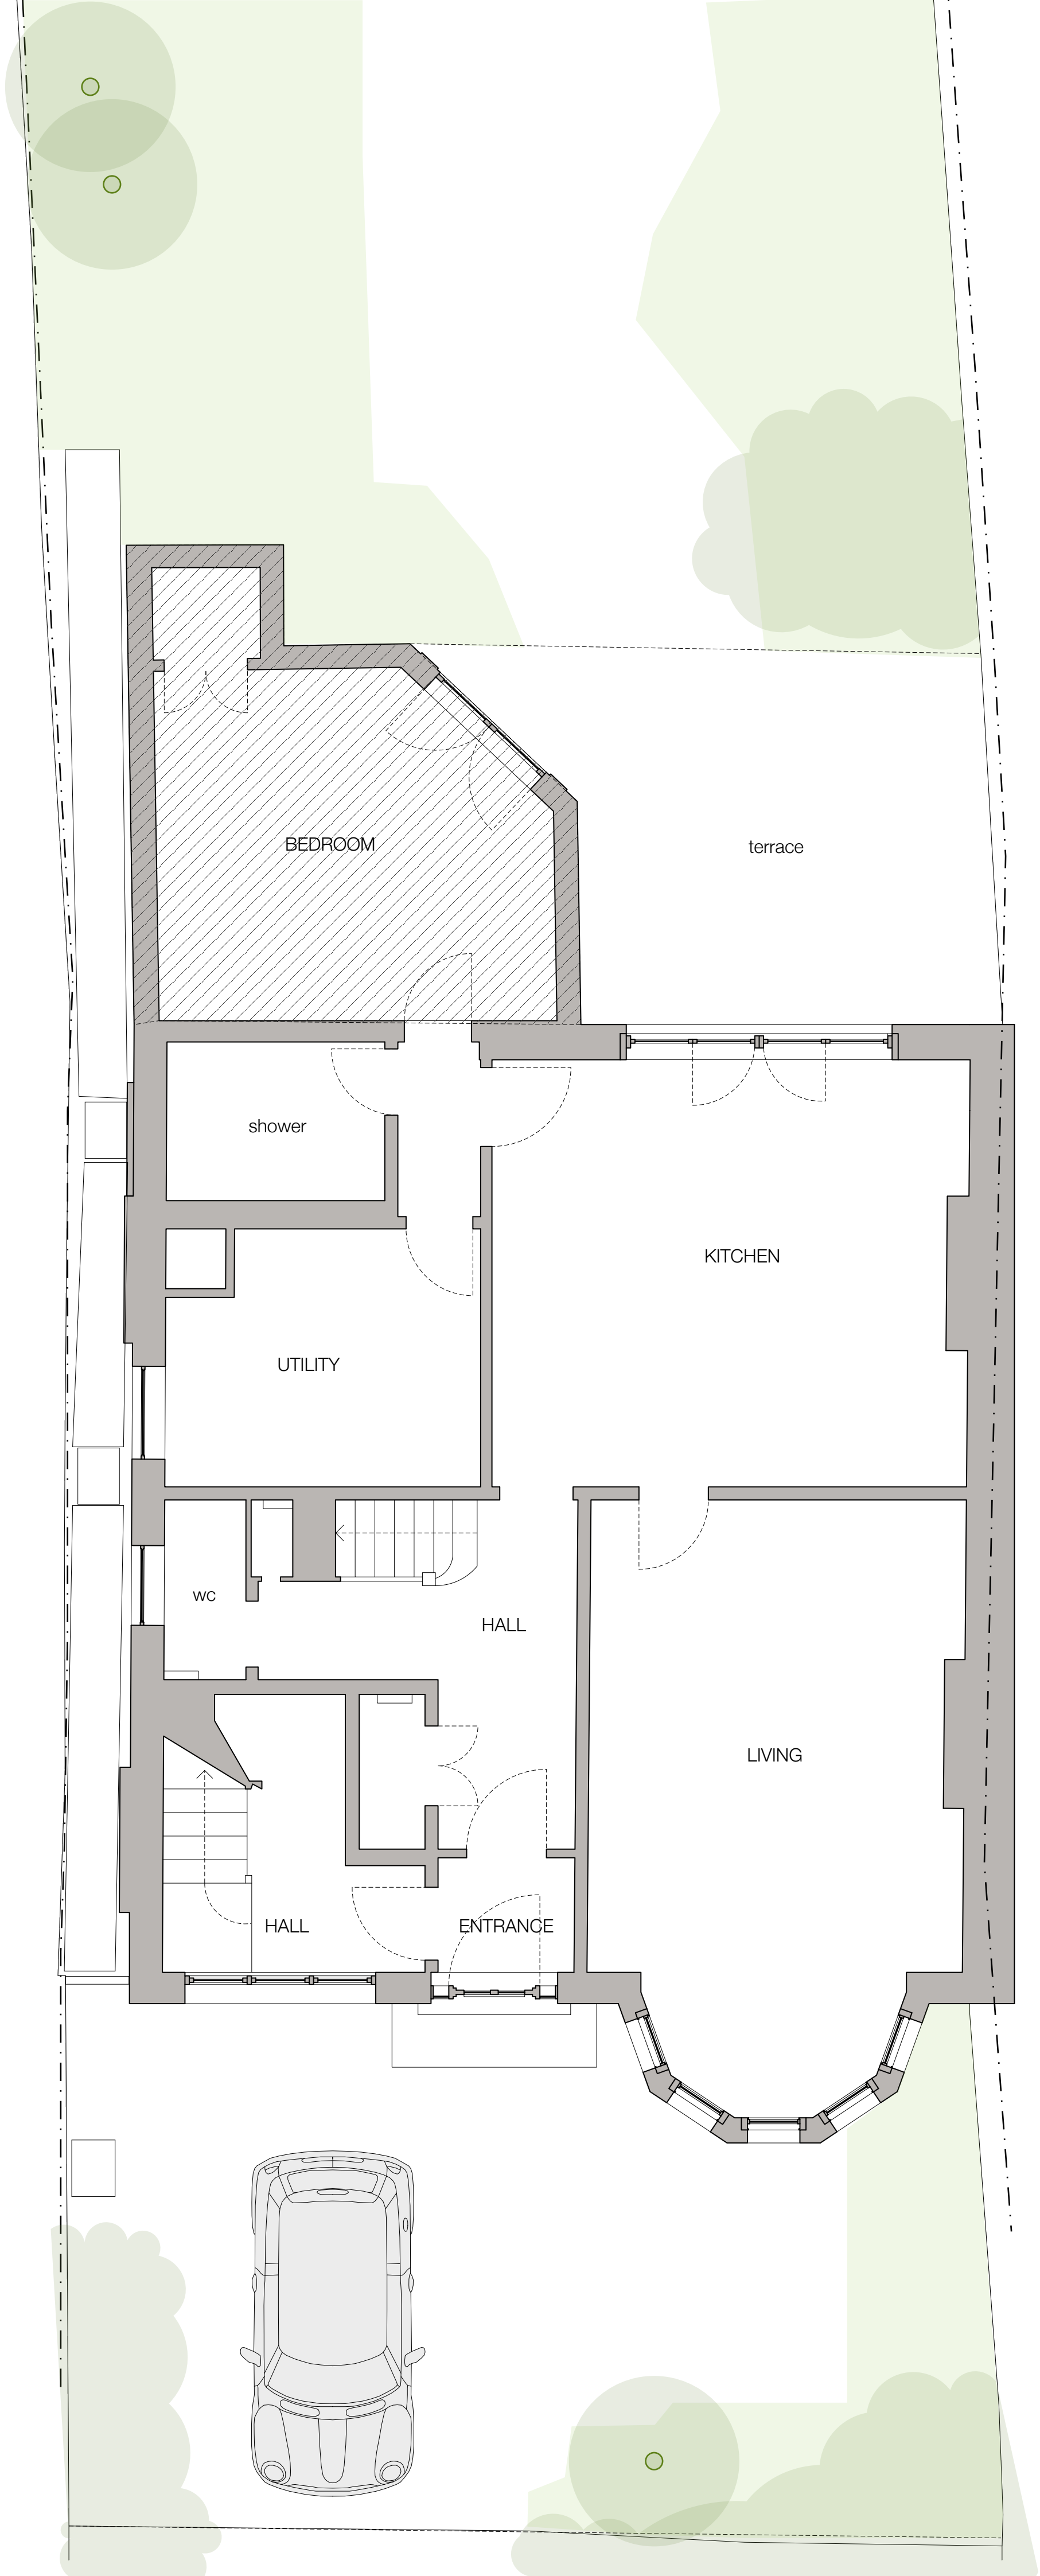


B: First Floor Plan

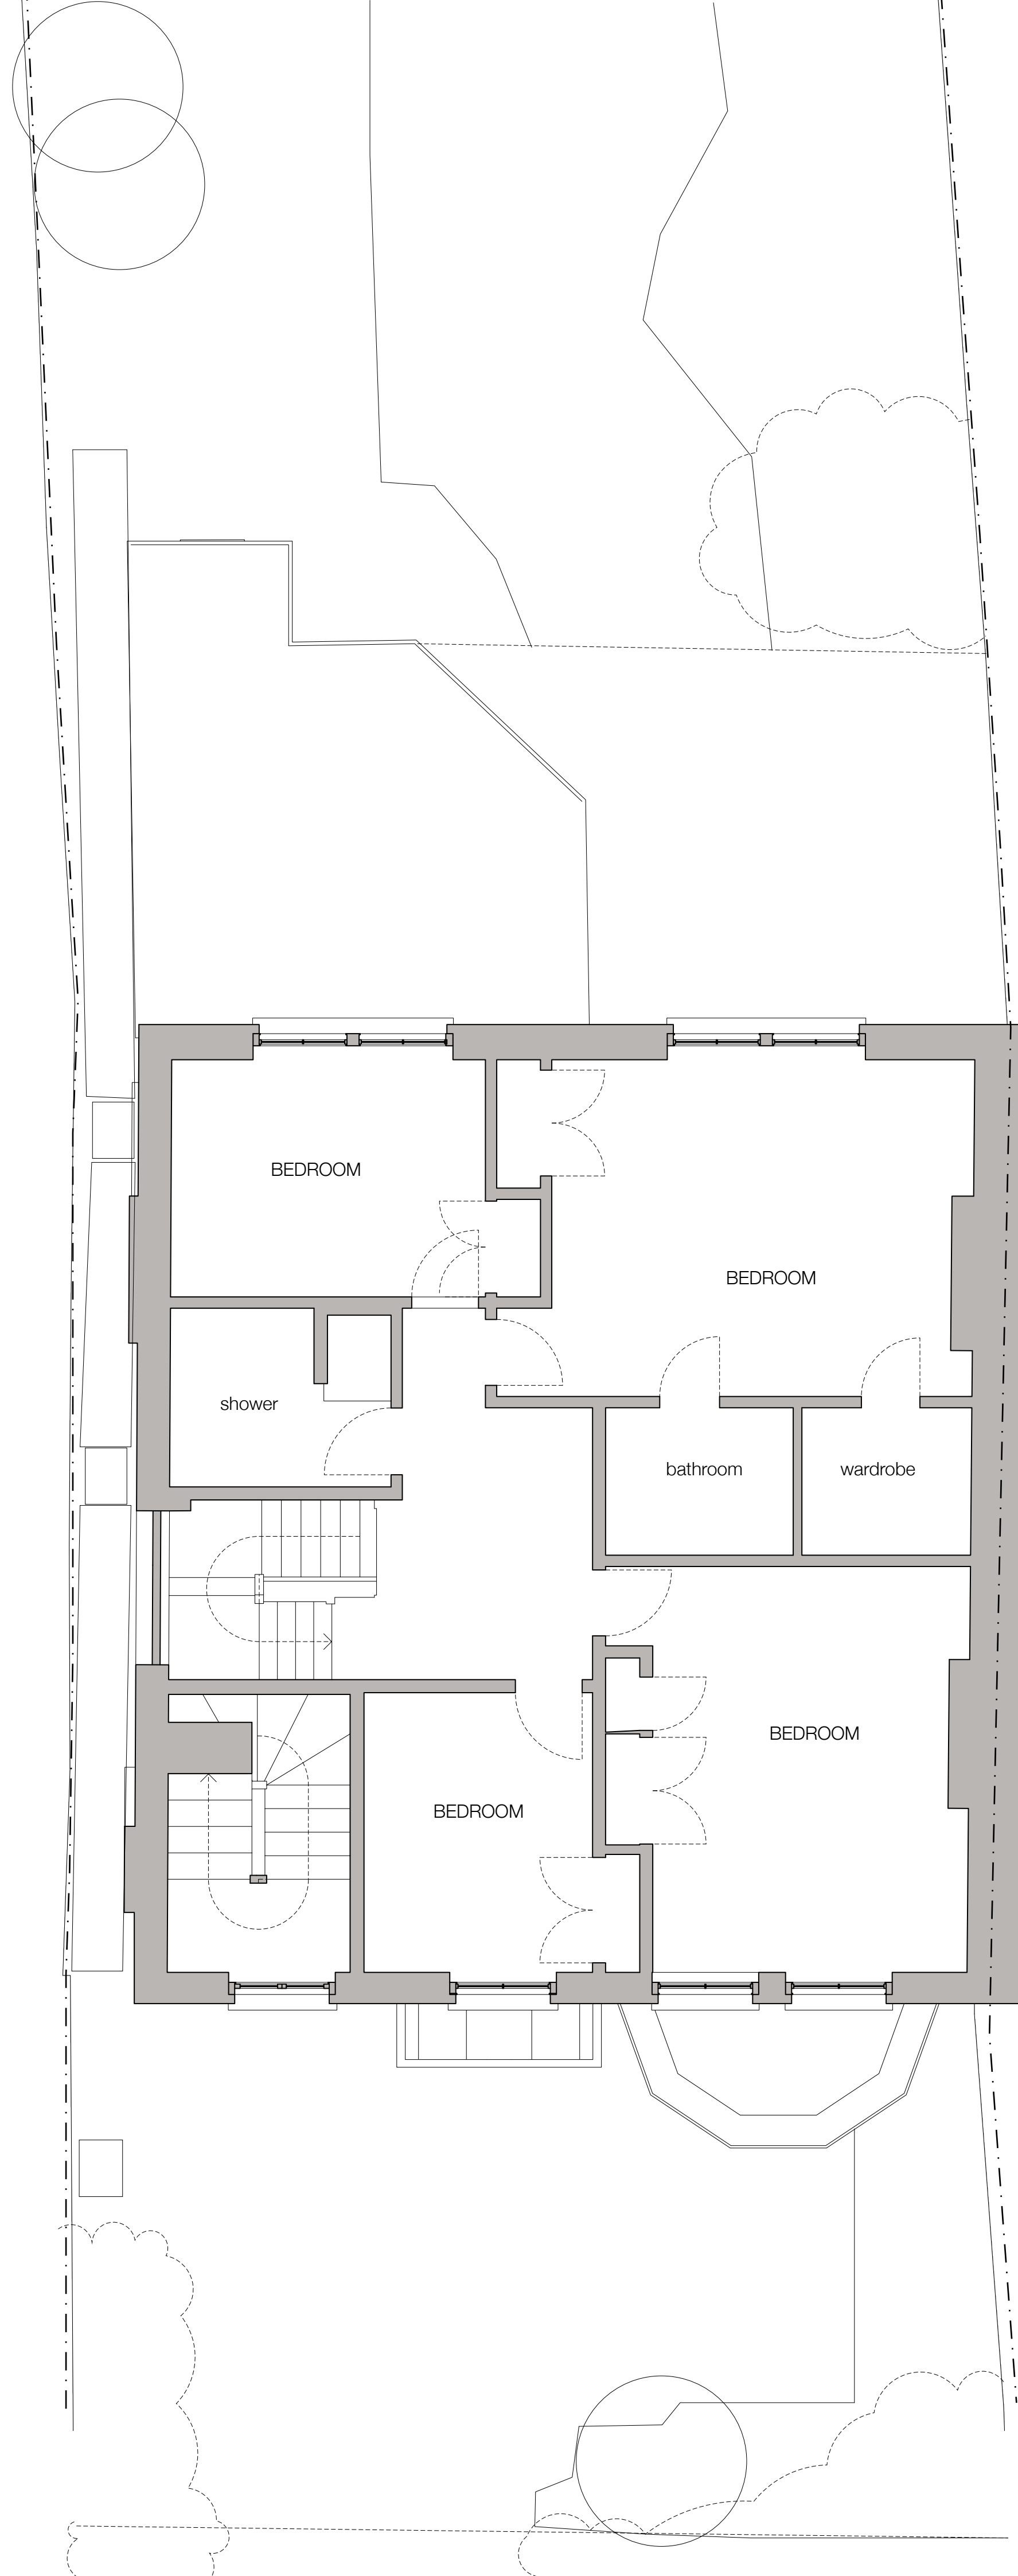

NOTES

© This drawing copyright Barnaby Gunning 2020
Do not scale from this drawing.
Dimensions to be verified on site prior to construction.
Unless otherwise indicated, all dimensions are in millimetres.

Key

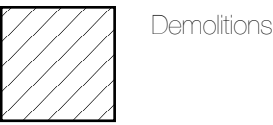

Demolitions

A
revision
Issued for planning
description

20/02/2020
date

Studio Ltd

63 Loudoun Rd, London NW8 0DQ, UK
+44 20 73 72 24 24
barnabygunning.com

Barnaby Gunning

drawing no: 327_A_011
date: 20 February 2020
plot address: 33 Aberdare Gardens
London NW6 3AJ
ref: Existing Plans:
Ground and First Floor
scale: 1:50@A1
work stage: PLANNING