



A: Second Floor Plan

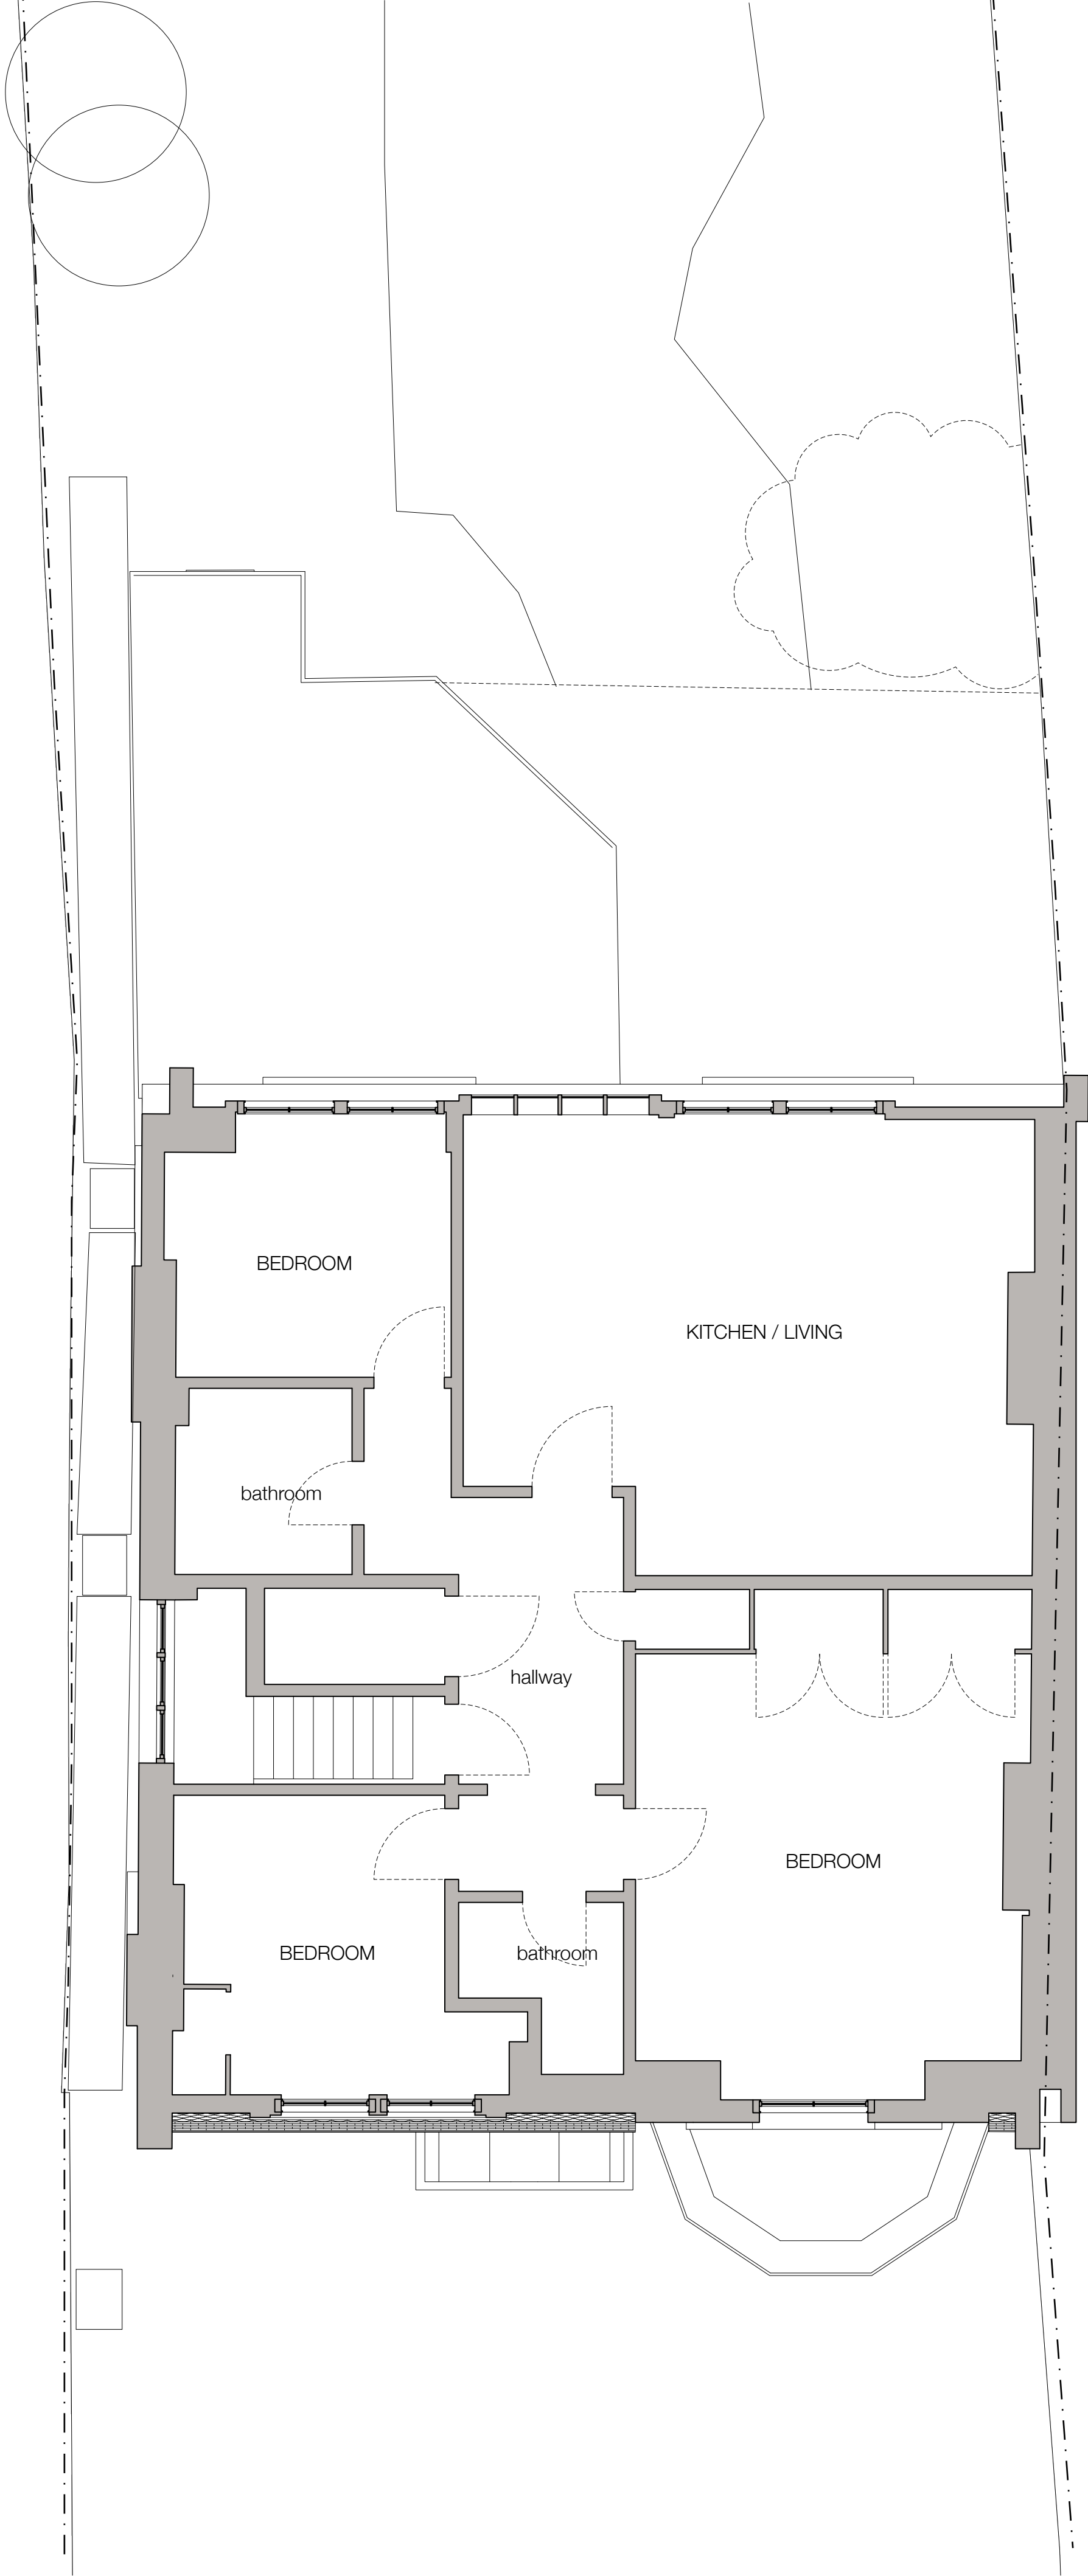

B: Roof Plan

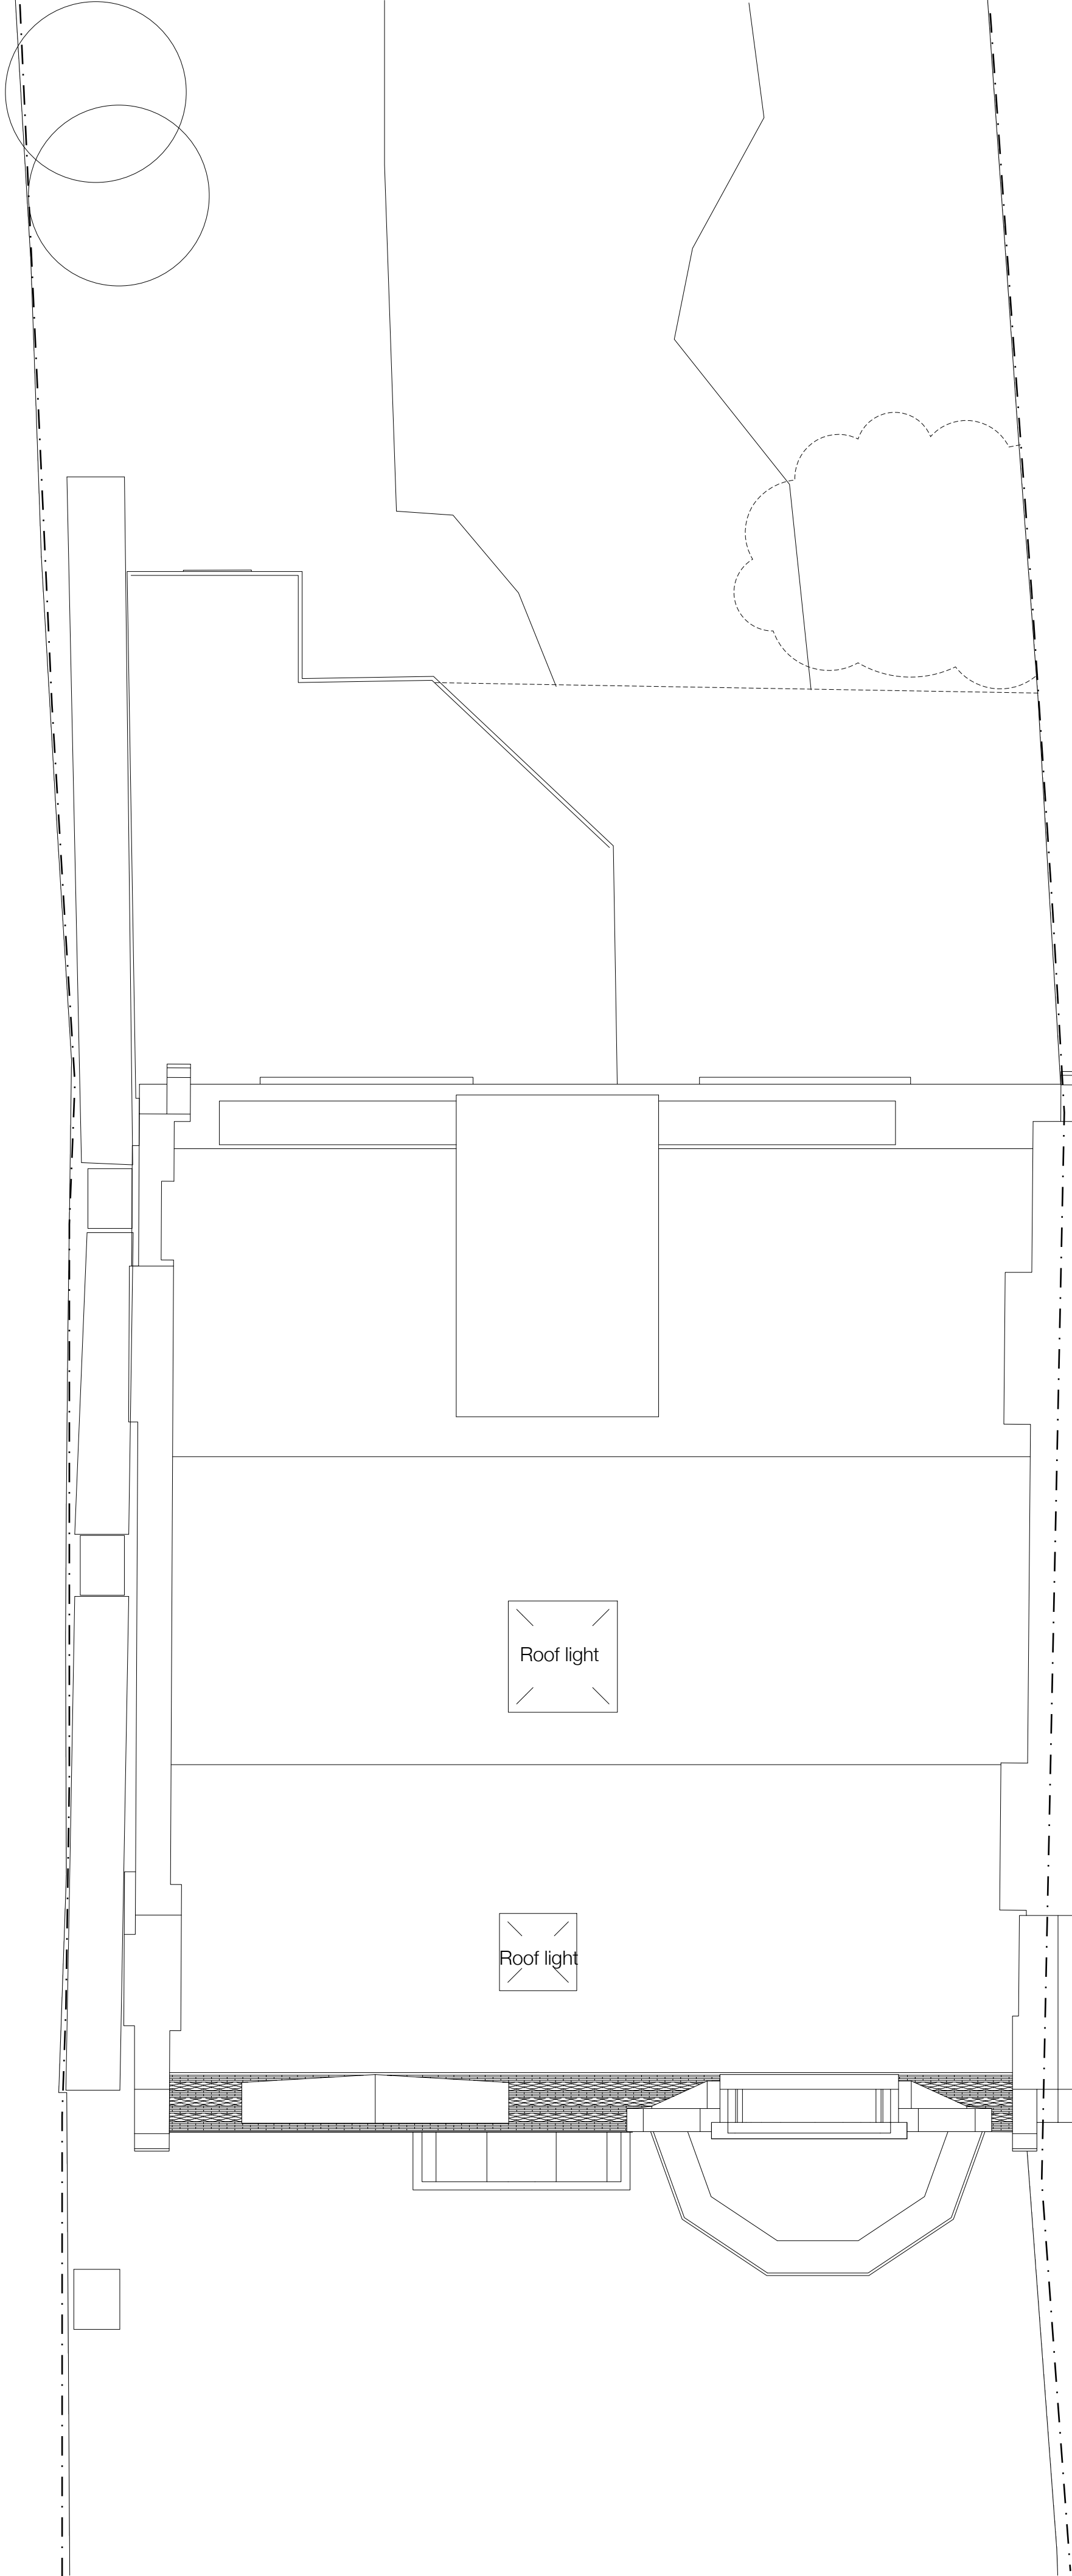


NOTES

© This drawing copyright Barnaby Gunning 2020
Do not scale from this drawing.
Dimensions to be verified on site prior to construction.
Unless otherwise indicated, all dimensions are in millimetres.

A	Issued for planning	20/02/2020
revision	description	date

Studio Ltd

63 Loudoun Rd, London NW8 0DQ, UK
+44 20 73 72 24 24
barnabygunning.com

 

Barnaby Gunning

drawing no: 327_A_012 revision: A
date: 20 February 2020
plot address: 33 Aberdare Gardens
London
NW6 3AJ
to: Existing Plans
Second Floor and Roof
scale: 1:50@A1
work stage: PLANNING