


A: South Elevation



B: North Elevation



C: West Elevation

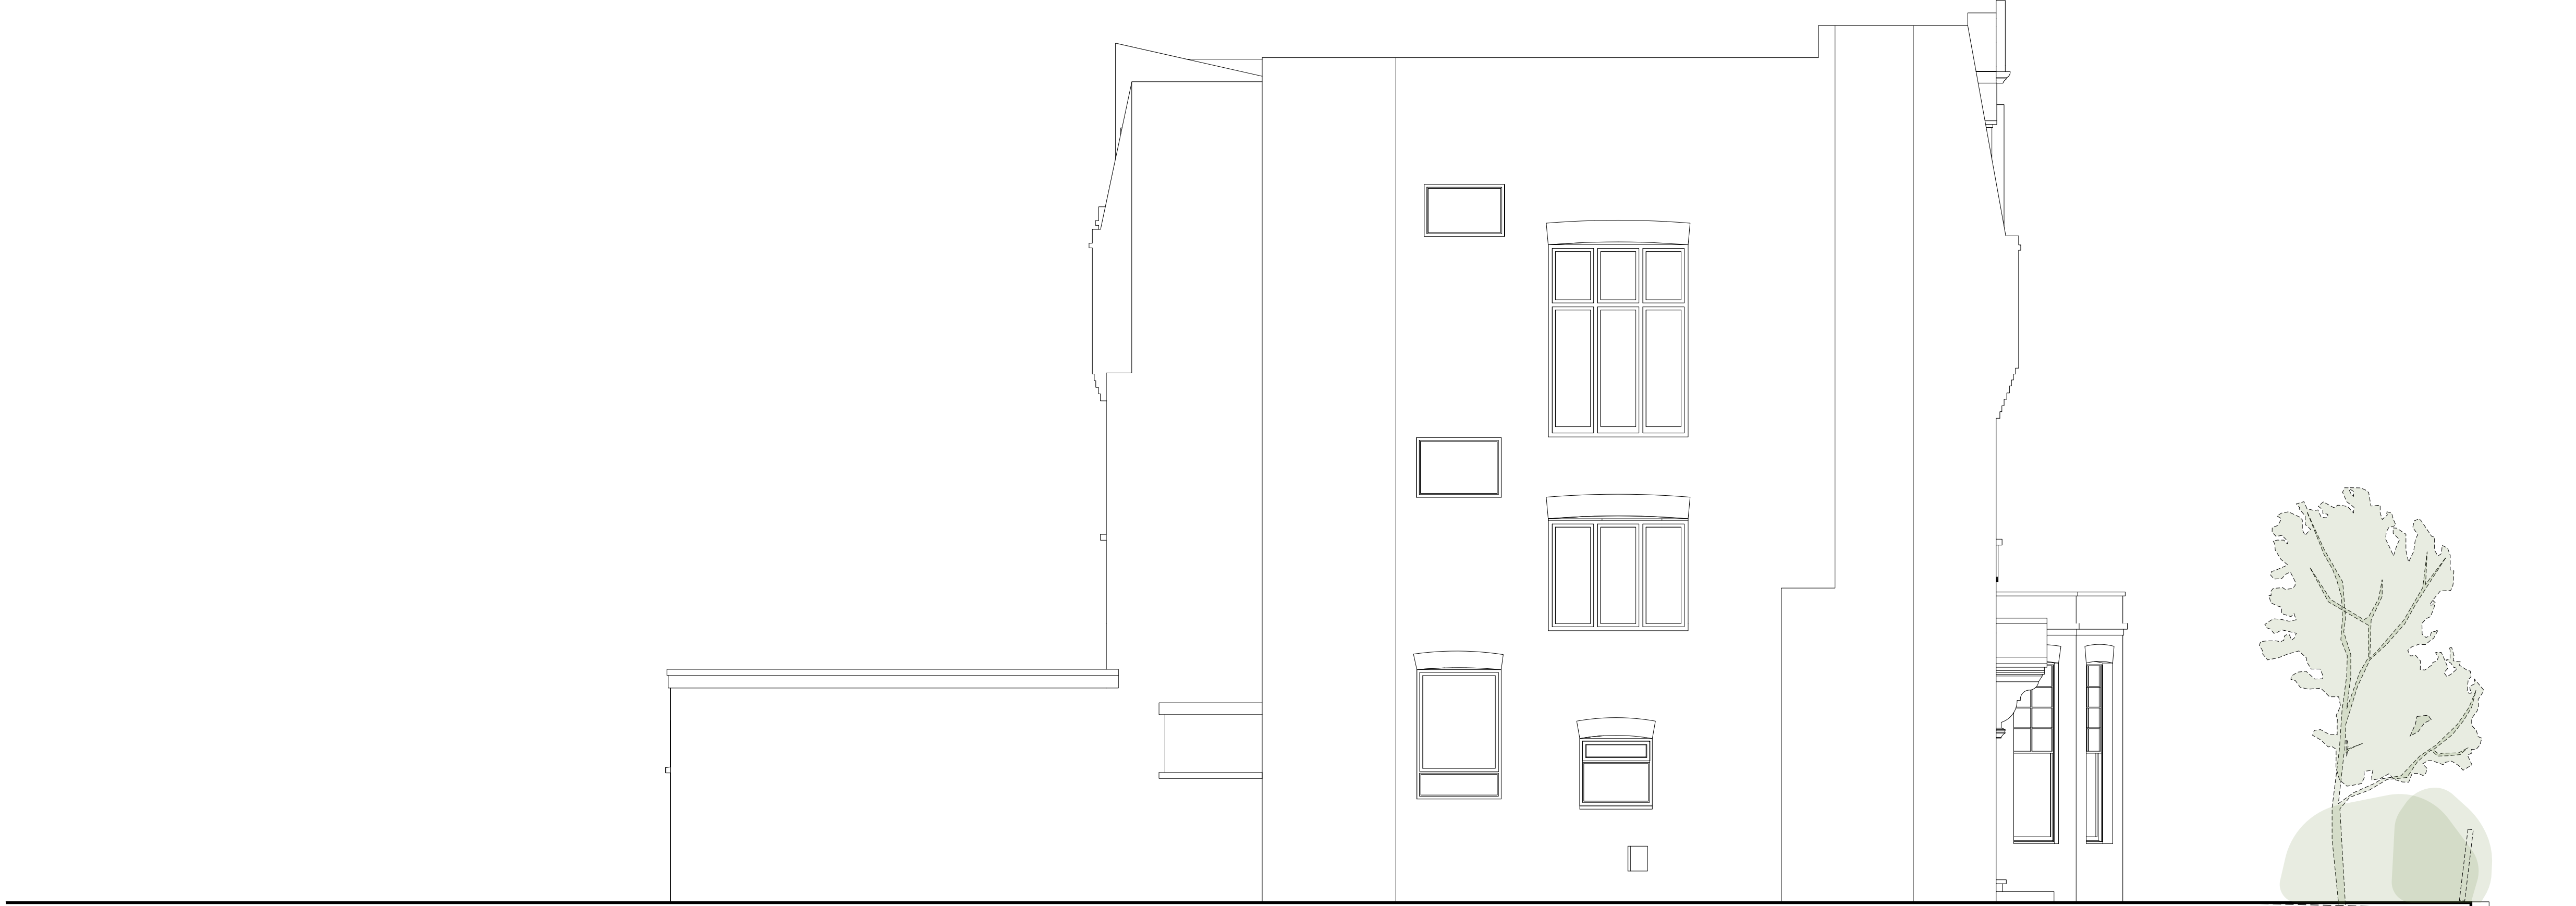


NOTES

© This drawing copyright Barnaby Gunning 2020  
Do not scale from this drawing.  
Dimensions to be verified on site prior to construction.  
Unless otherwise indicated, all dimensions are in millimetres.

A	Issued for planning	20/02/2020
revision	description	date

Studio Ltd  
63 Loudoun Rd, London NW8 0DQ, UK  
+44 20 73 72 24 24  
barnabygunning.com

 

Barnaby Gunning  
drawing no: 327\_A\_013 revision: A  
date: 20 February 2020  
site address: 33 Aberdare Gardens  
London NW6 3AJ  
title: Existing Elevations:  
South, North and West  
scale: 1:50@A1  
work status: PLANNING