



A: Second Floor Plan

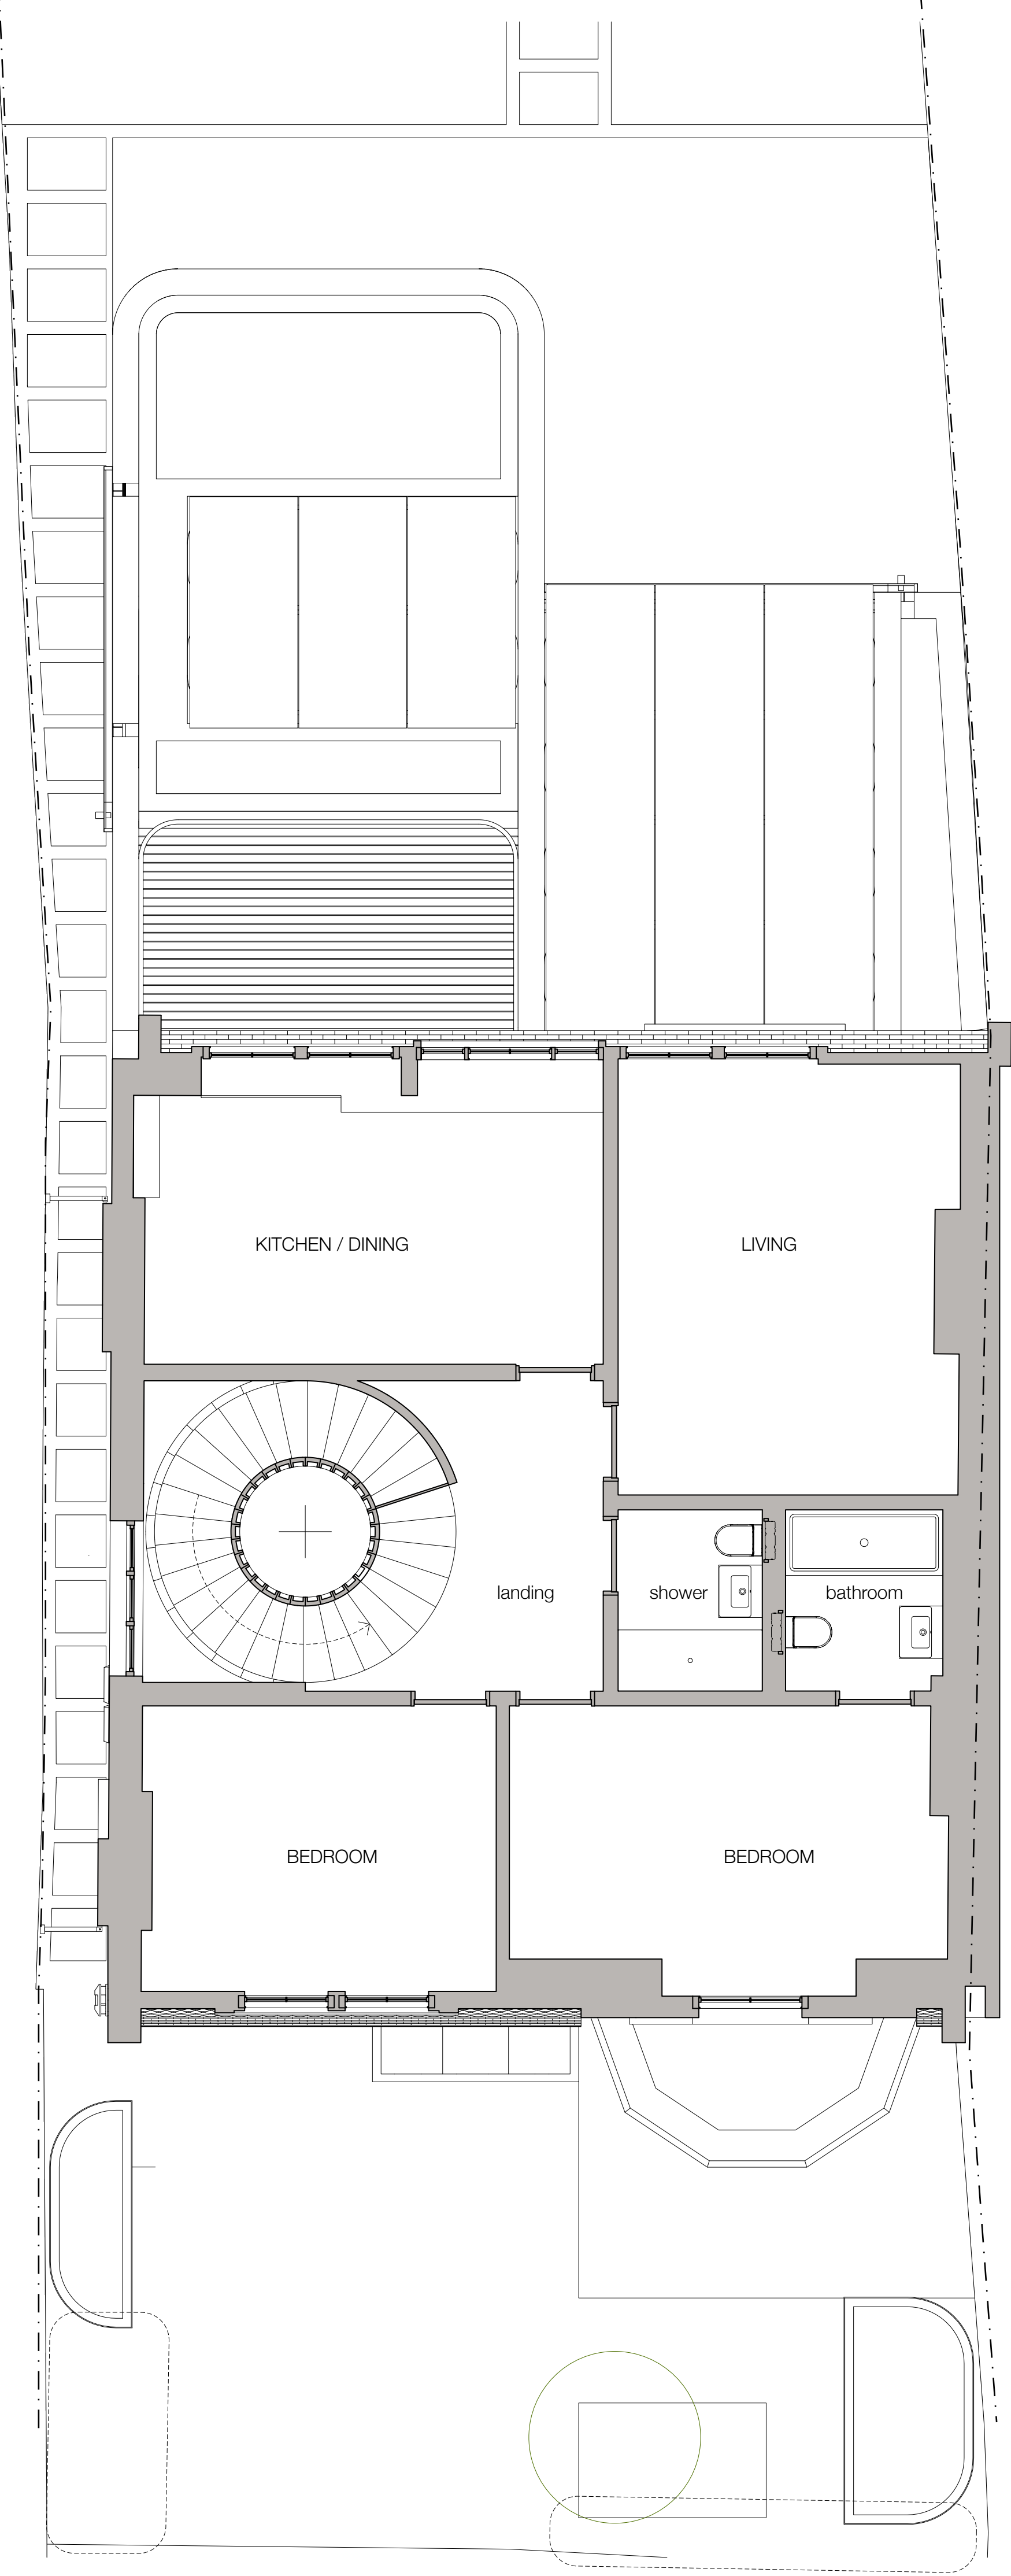

B: Roof Plan

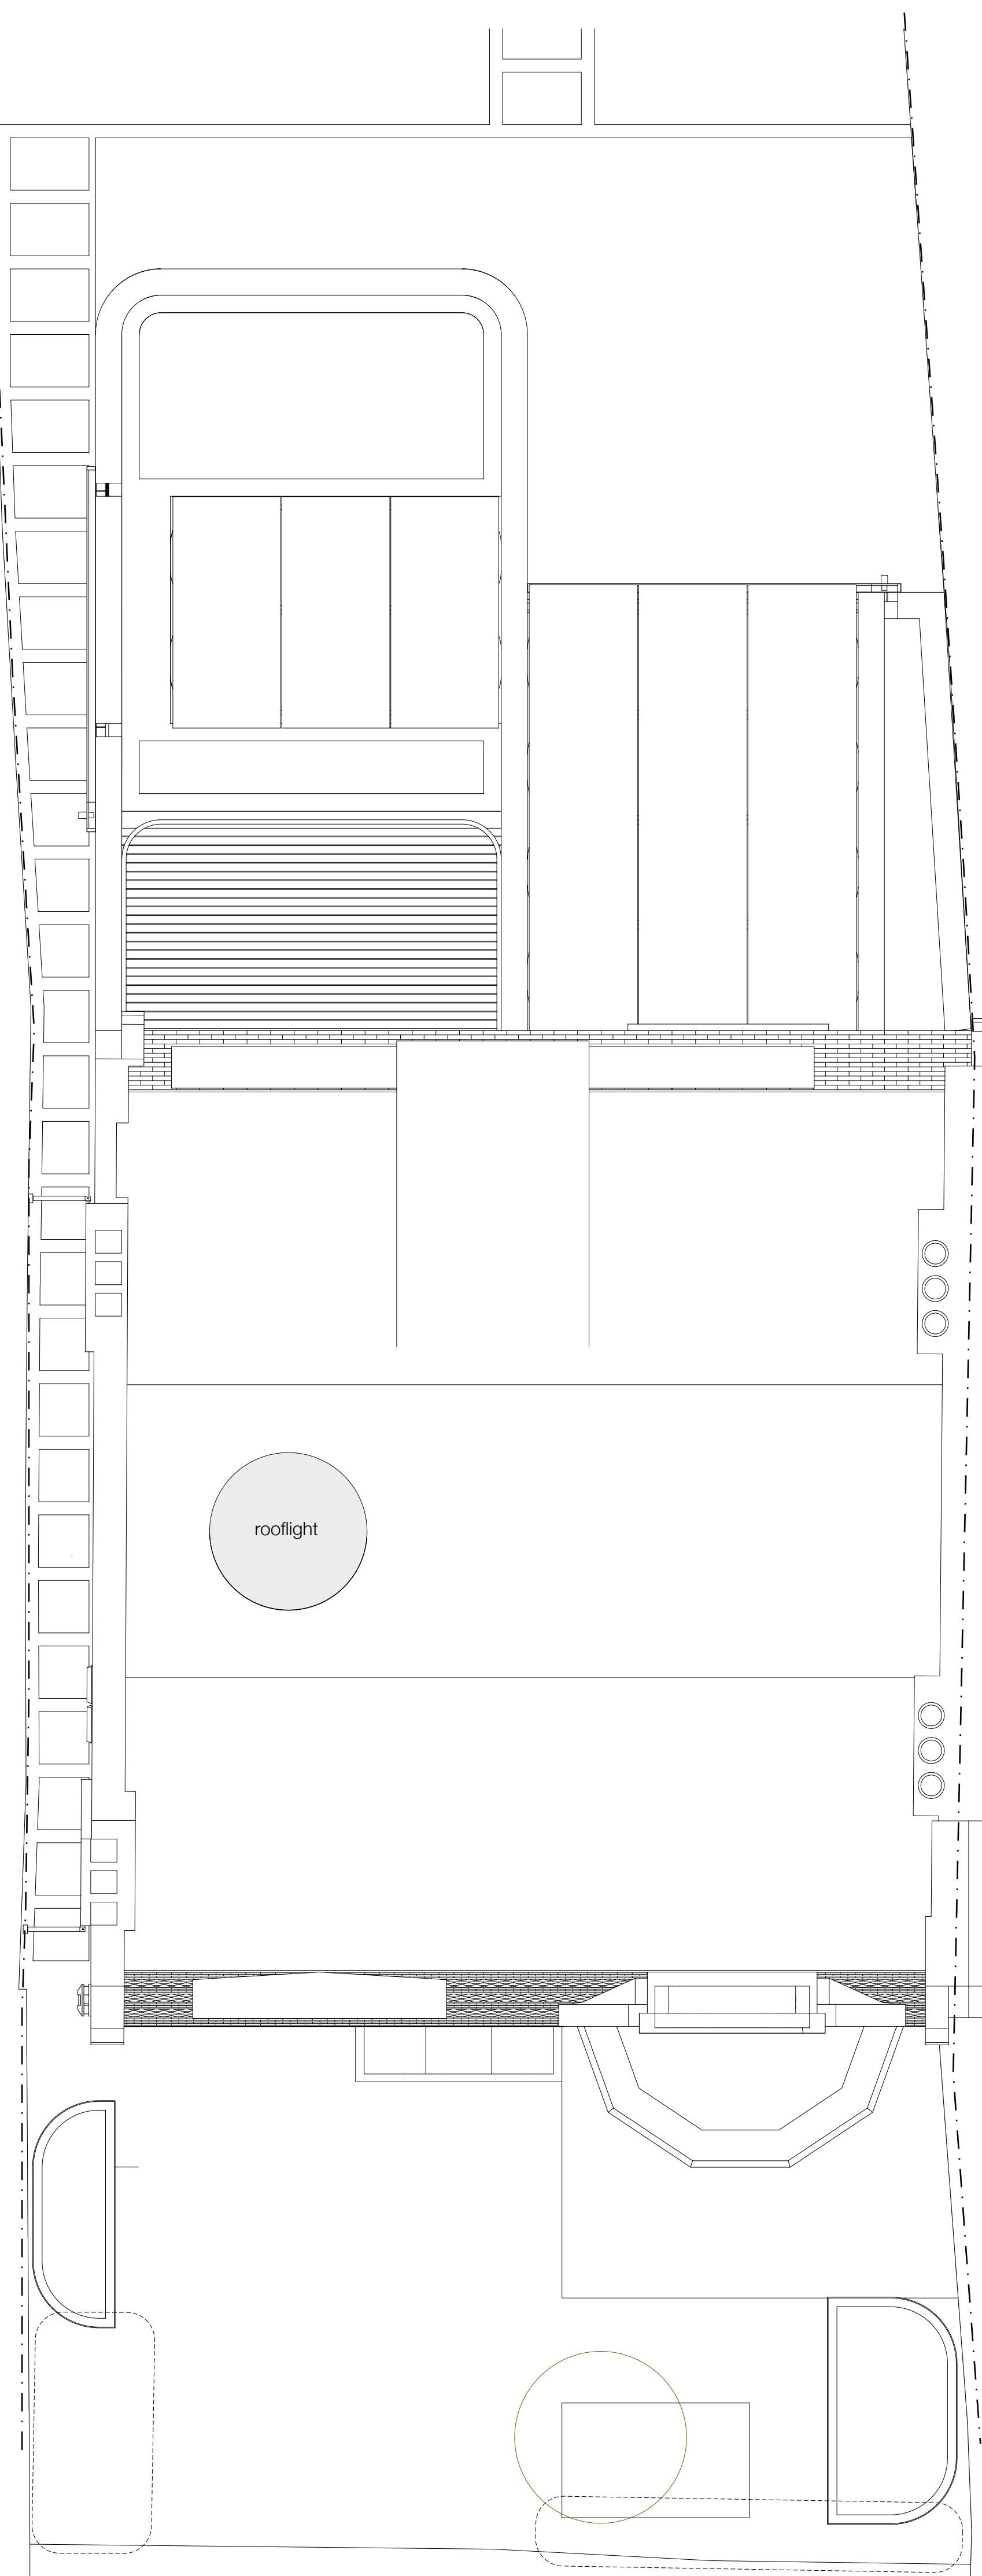


NOTES

© This drawing copyright Barnaby Gunning 2020
Do not scale from this drawing.
Dimensions to be verified on site prior to construction.
Unless otherwise indicated, all dimensions are in millimetres.

A	Issued for planning	20/02/2020
revision	description	date

Studio Ltd
63 Loudoun Rd, London NW8 0DQ, UK
+44 20 73 72 24 24
barnabygunning.com

 

Barnaby Gunning

drawing no: 327_A_112 revision: A
date: 20 February 2020
site address: 33 Aberdare Gardens
London NW6 3AJ
ref: Existing Plans
Second Floor and Roof
scale: 1:50@A1
work stage: PLANNING