

A: South Elevation




B: North Elevation

- Painted timber sash and fixed panes
- Painted timber sash windows
- Painted timber French doors
- Wildflower mix sedum roof
- Galvanised steel balustrade
- Clear glazed conservatory roof
- Powder coated aluminium box gutter
- Powder coated aluminium sliding doors
- Green glazed bricks



C: Section

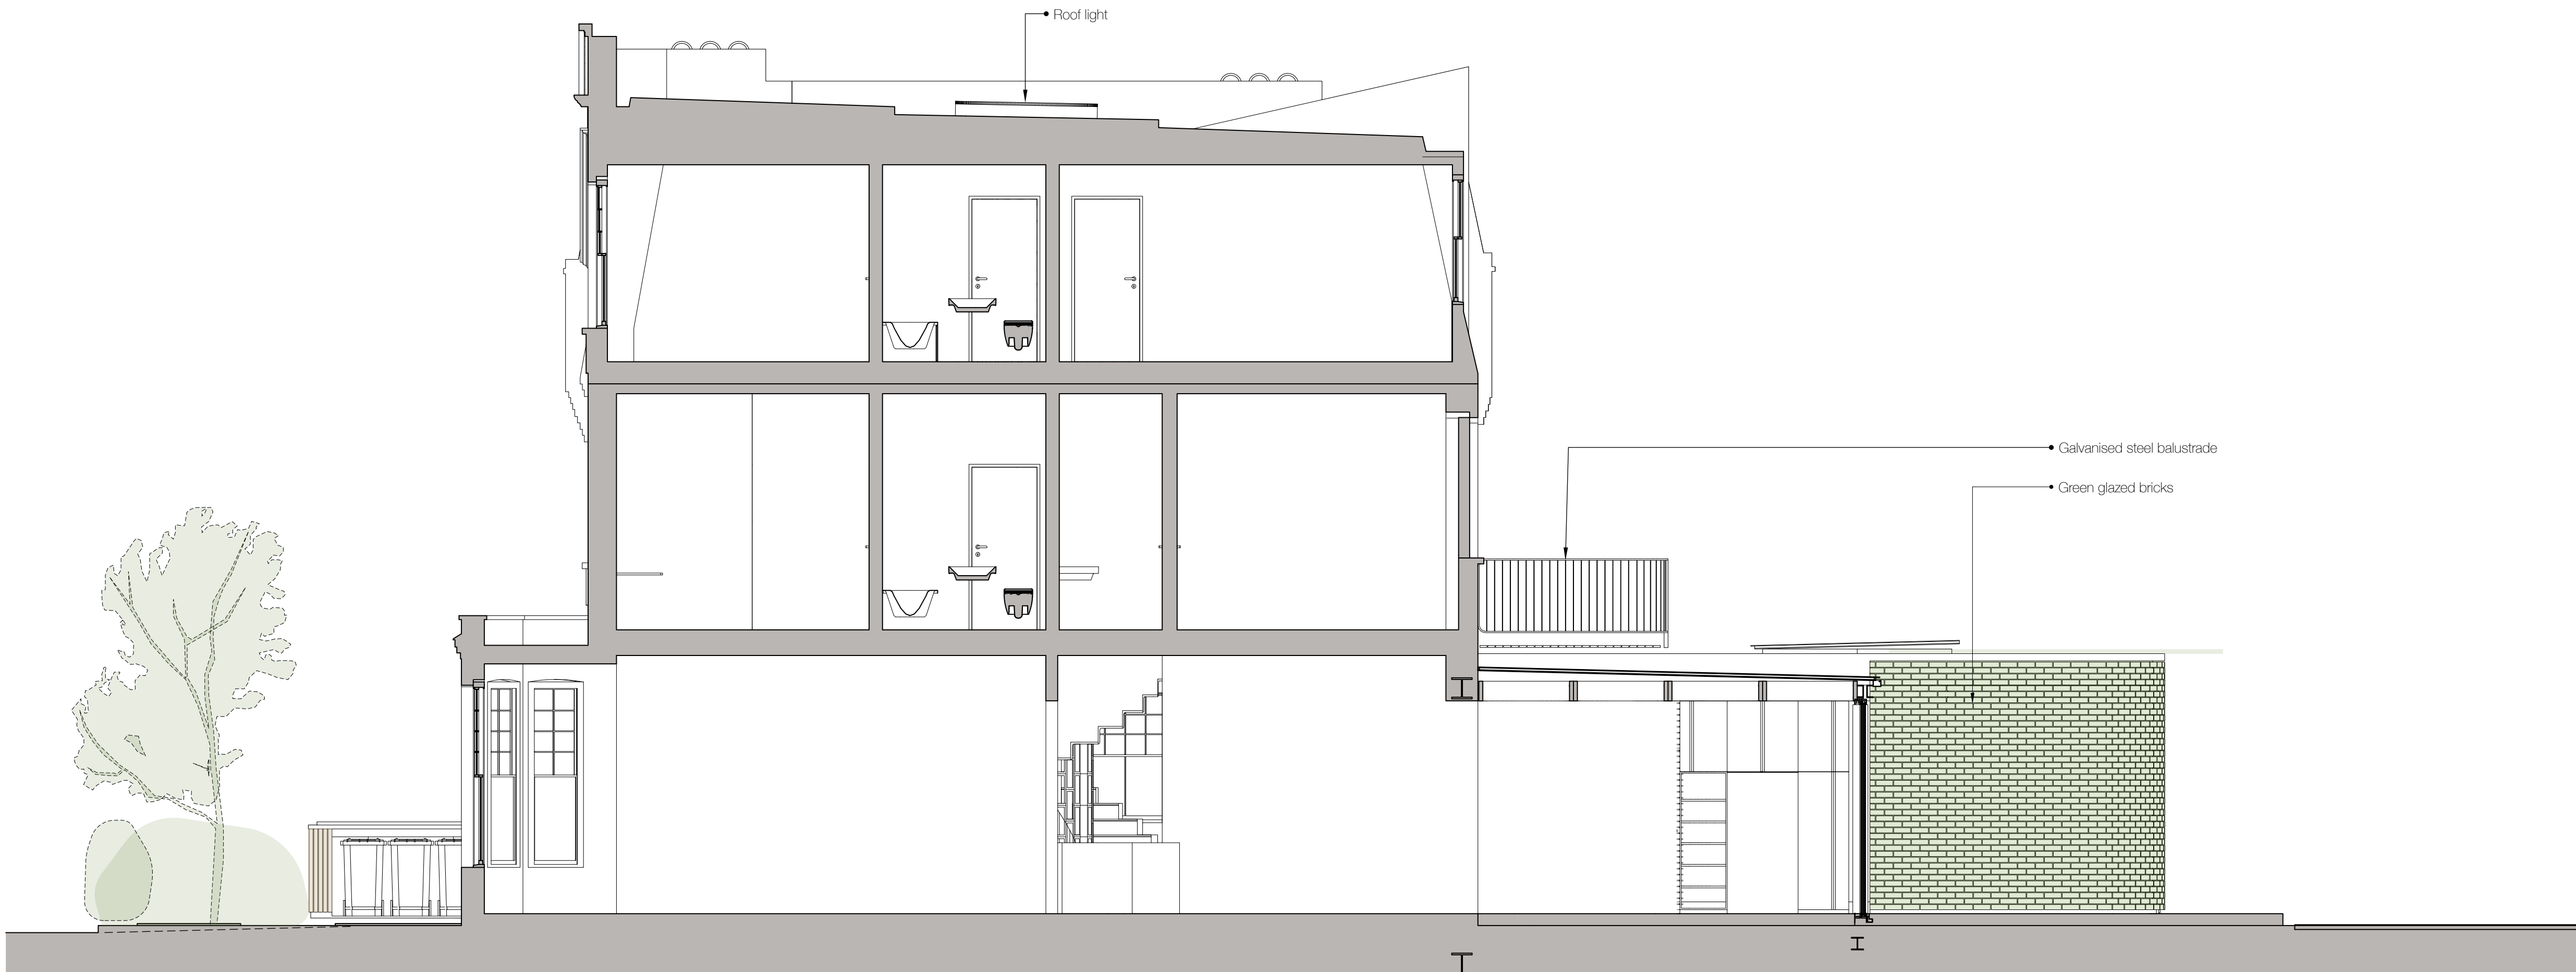


NOTES

© This drawing copyright Barnaby Gunning 2020
Do not scale from this drawing.
Dimensions to be verified on site prior to construction.
Unless otherwise indicated, all dimensions are in millimetres.

A	Issued for planning	20/02/2020
revision	description	date

Studio Ltd
63 Loudoun Rd, London NW8 0DQ, UK
+44 20 73 72 24 24
barnabygunning.com

 

Barnaby Gunning
drawing no: 327_A_113 revision: A
date: 20 February 2020
site address: 33 Aberdare Gardens
London
NW6 3AJ
title: Proposed Section +
Elevations: South and North
scale: 1:50@A1
work status: PLANNING