


NOTES:

Report all discrepancies, errors and omissions  
Do not scale from this drawing.  
Verify all dimensions on site before commencing any work or preparing shop drawings.  
All materials, components and workmanship are to comply with all the relevant British Standards, Codes of Practice, and appropriate manufacturers recommendations that from time to time shall apply.  
For all specialist work, see relevant drawings.

This drawing and design are copyright of PELLINGS LLP



WEST ELEVATION

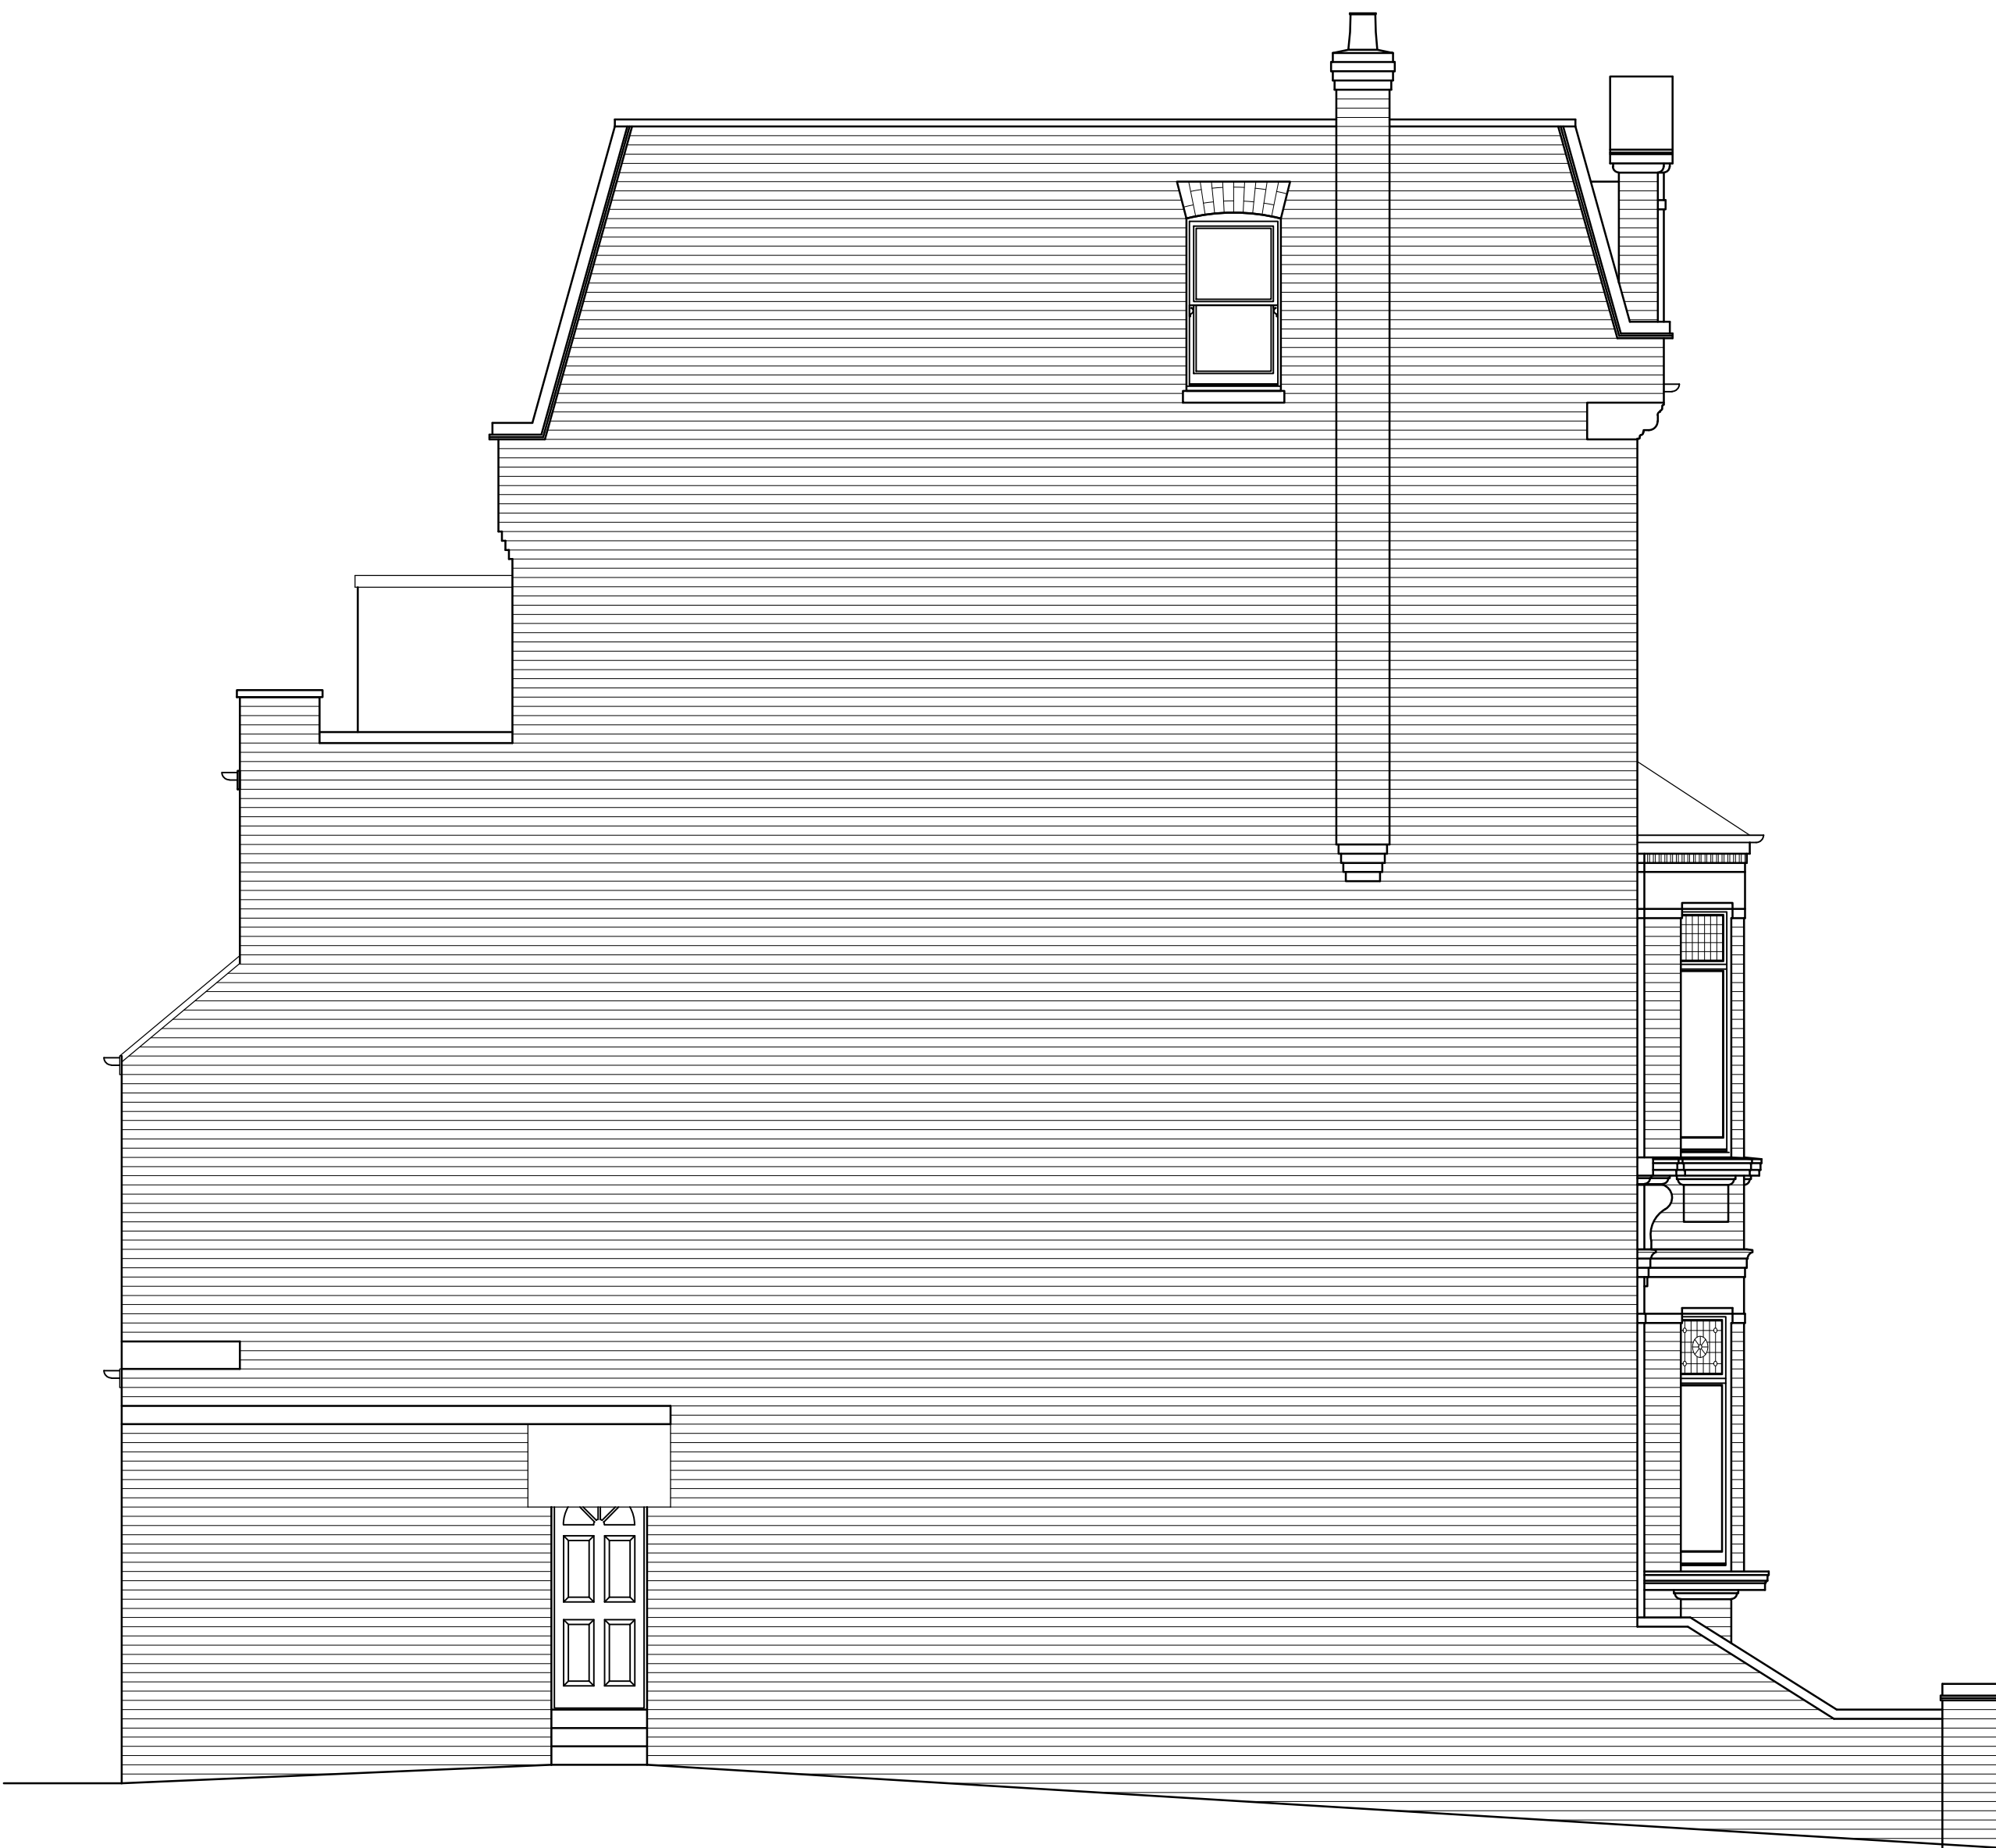

SOUTH ELEVATION



EAST ELEVATION



Rev	Date	Description	Name
-----	------	-------------	------



Pellings LLP  
Northside House Mount Pleasant Barnet EN4 9EB  
t 020 8441 8500 f 020 8441 4616 e barnet@pellings.co.uk  
www.pellings.co.uk

Architecture & Planning ■ Building Surveying ■ Project Management ■  
Cost Consultancy ■ CDM Co-ordination

CLIENT  
LONDON BOROUGH OF CAMDEN

PROJECT  
3 WILLOUGHBY ROAD  
HAMPSTEAD  
LONDON  
NW3 1RP

TITLE  
ELEVATIONS  
AS PROPOSED

DATE 07/02/20	SCALE 1:50	@A1	DRAWN MV
------------------	---------------	-----	-------------

DRAWING No.  
510|062|303