

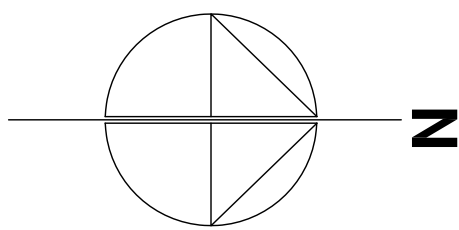


NOTES:

- 1. Dimensions are in millimetres unless stated otherwise
- 2. Levels are in meters AOD unless stated otherwise
- 3. Dimensions govern. Do not scale off the drawing
- 4. All dimensions to be verified on site before proceeding
- 5. All discrepancies on this drawing to be notified in writing to the Architect.

 

FLAT 2
Flat 2 = 112 sqm
3 bed (6 person) duplex flat
68sqm second floor
44sqm third floor (this floor)

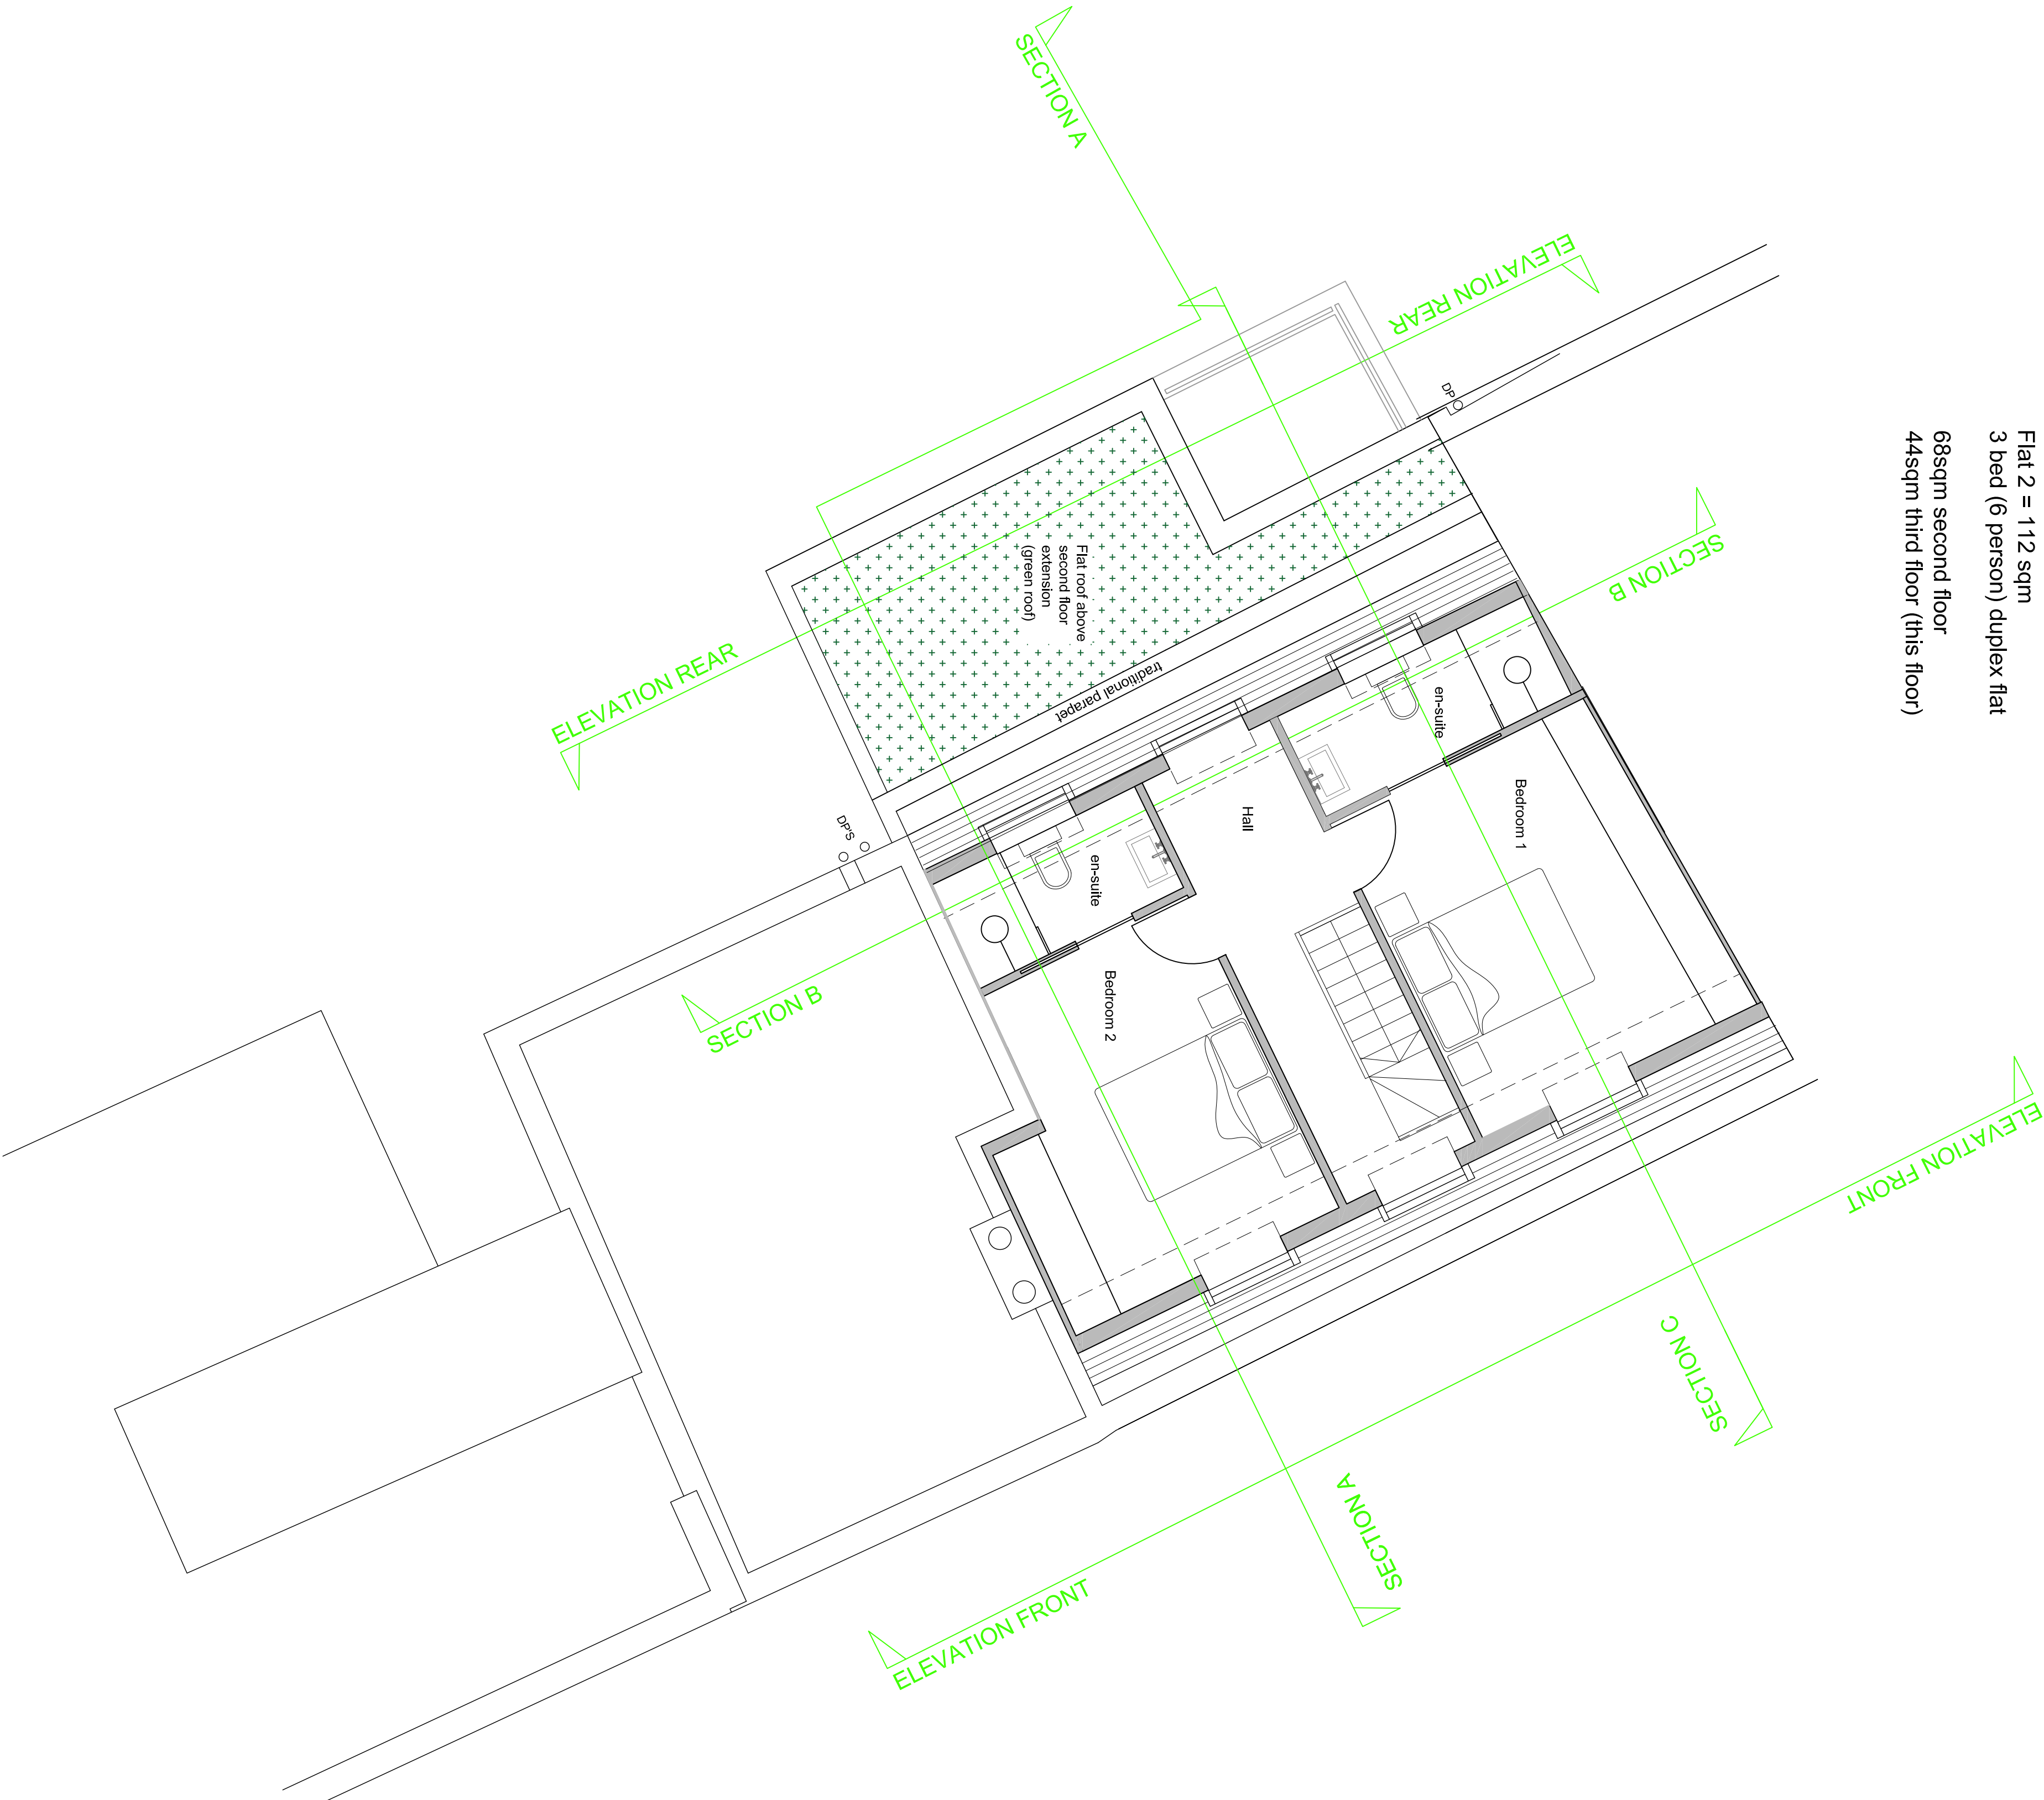

REVISIONS:

- | | |
|--------------|----------------------|
| 01: 26.02.20 | Updated for planning |
| 00: 20.08.19 | First Issued |

PLANNING

PROJECT
151-153 Camden High Street
Camden
London NW17JR

Mr. Simon Ikin

DRAWING

PROPOSED THIRD FLOOR PLAN
(NEW MANSARD EXTENSION)

SCALE	PAPER SIZE	DATE	DRAWN BY
1:50	A1	AUG'19	SH
DRAWING N°	REVISION		
18.15.203	01		

place*
architecture + design

Place Architecture and Design Limited
57 Priory Road, Reigate, Surrey RH2 8JA
t: 01737 211793
w: www.place-architectureanddesign.co.uk